


Pocknell Studio

Graphic & Architectural Design

East Barn T: 01371 850 075
 Blackmore End E: design@pocknellstudio.com
 Essex
 CM7 4DR www.pocknellstudio.com

Revisions


Number	Date
A	08.03.13
Extension design amended	
B	14.03.13
Extension design amended	
C	11.04.13
Adjoining barn added	

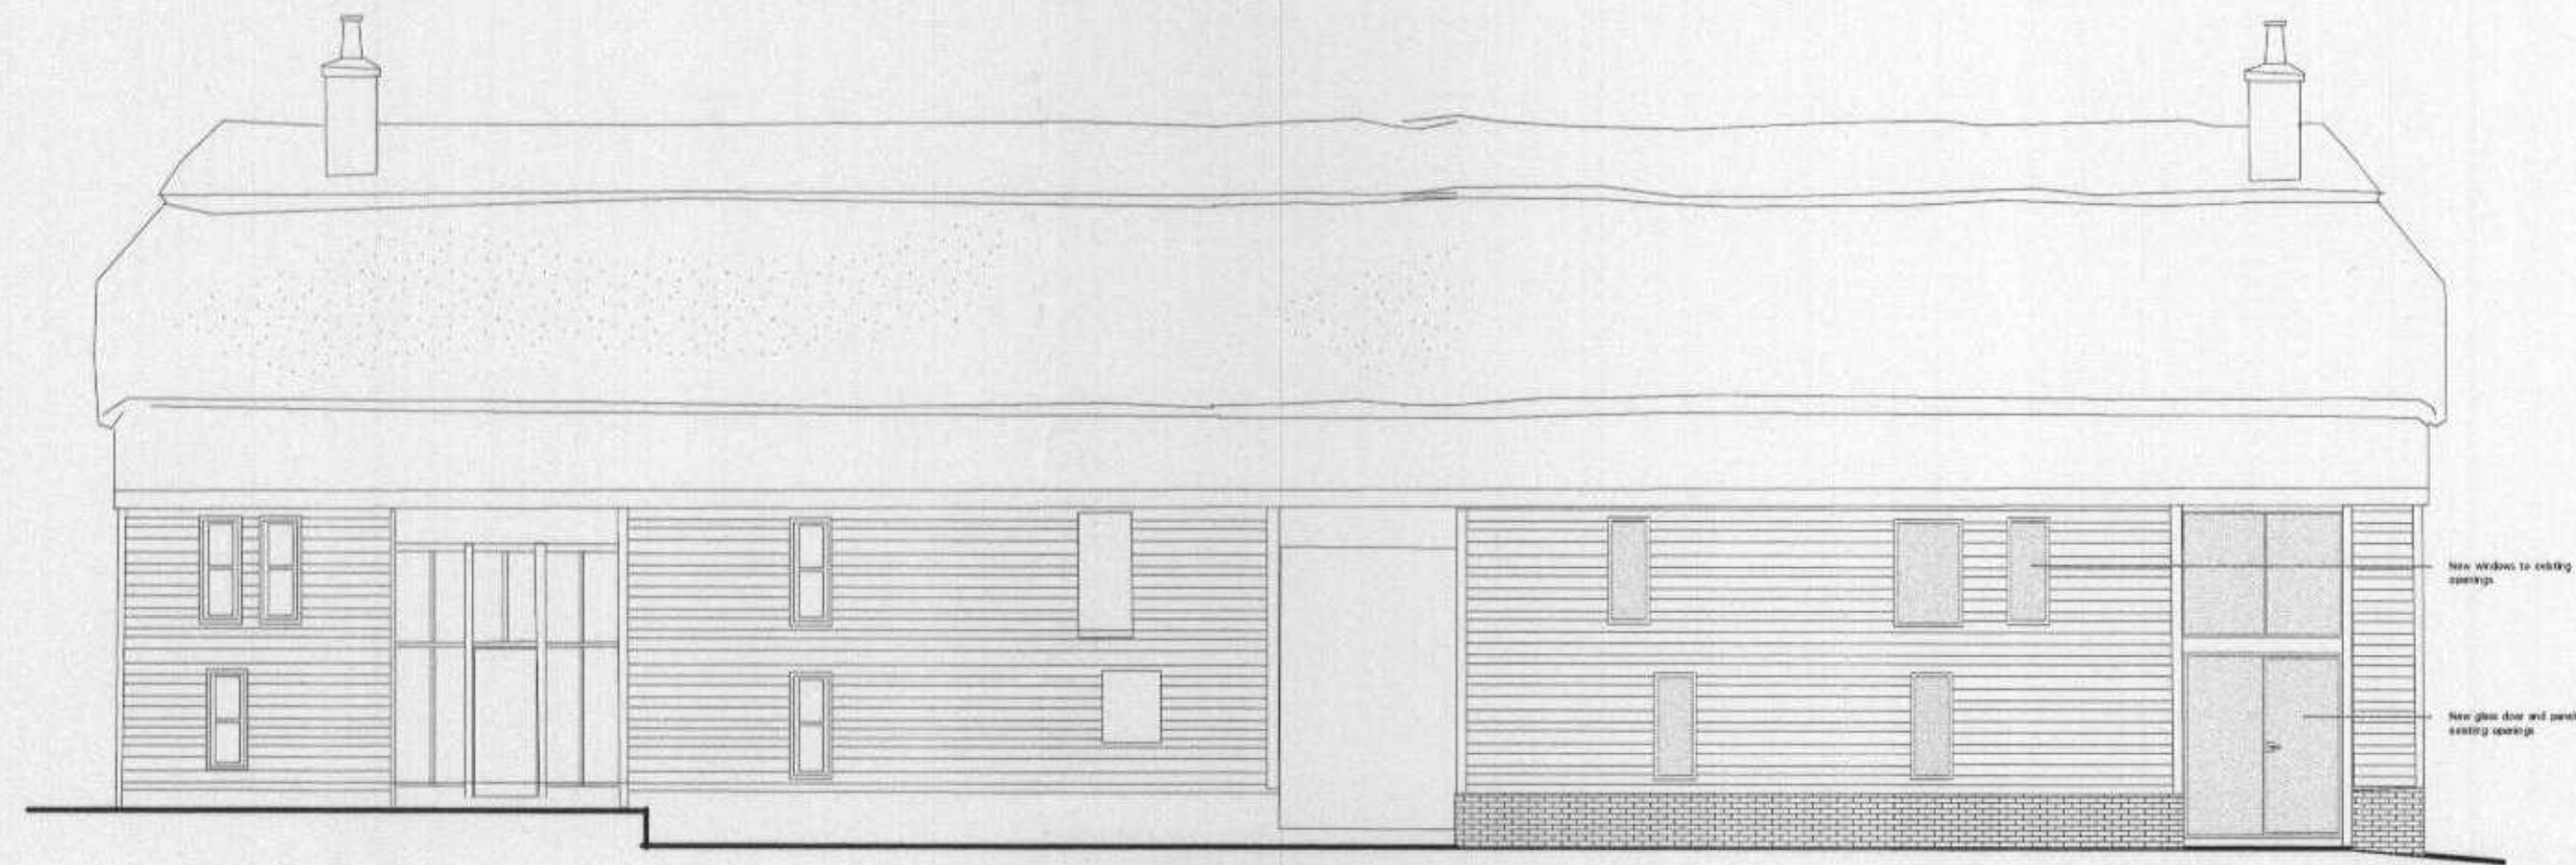


Proposed South Elevation



Proposed West Elevation

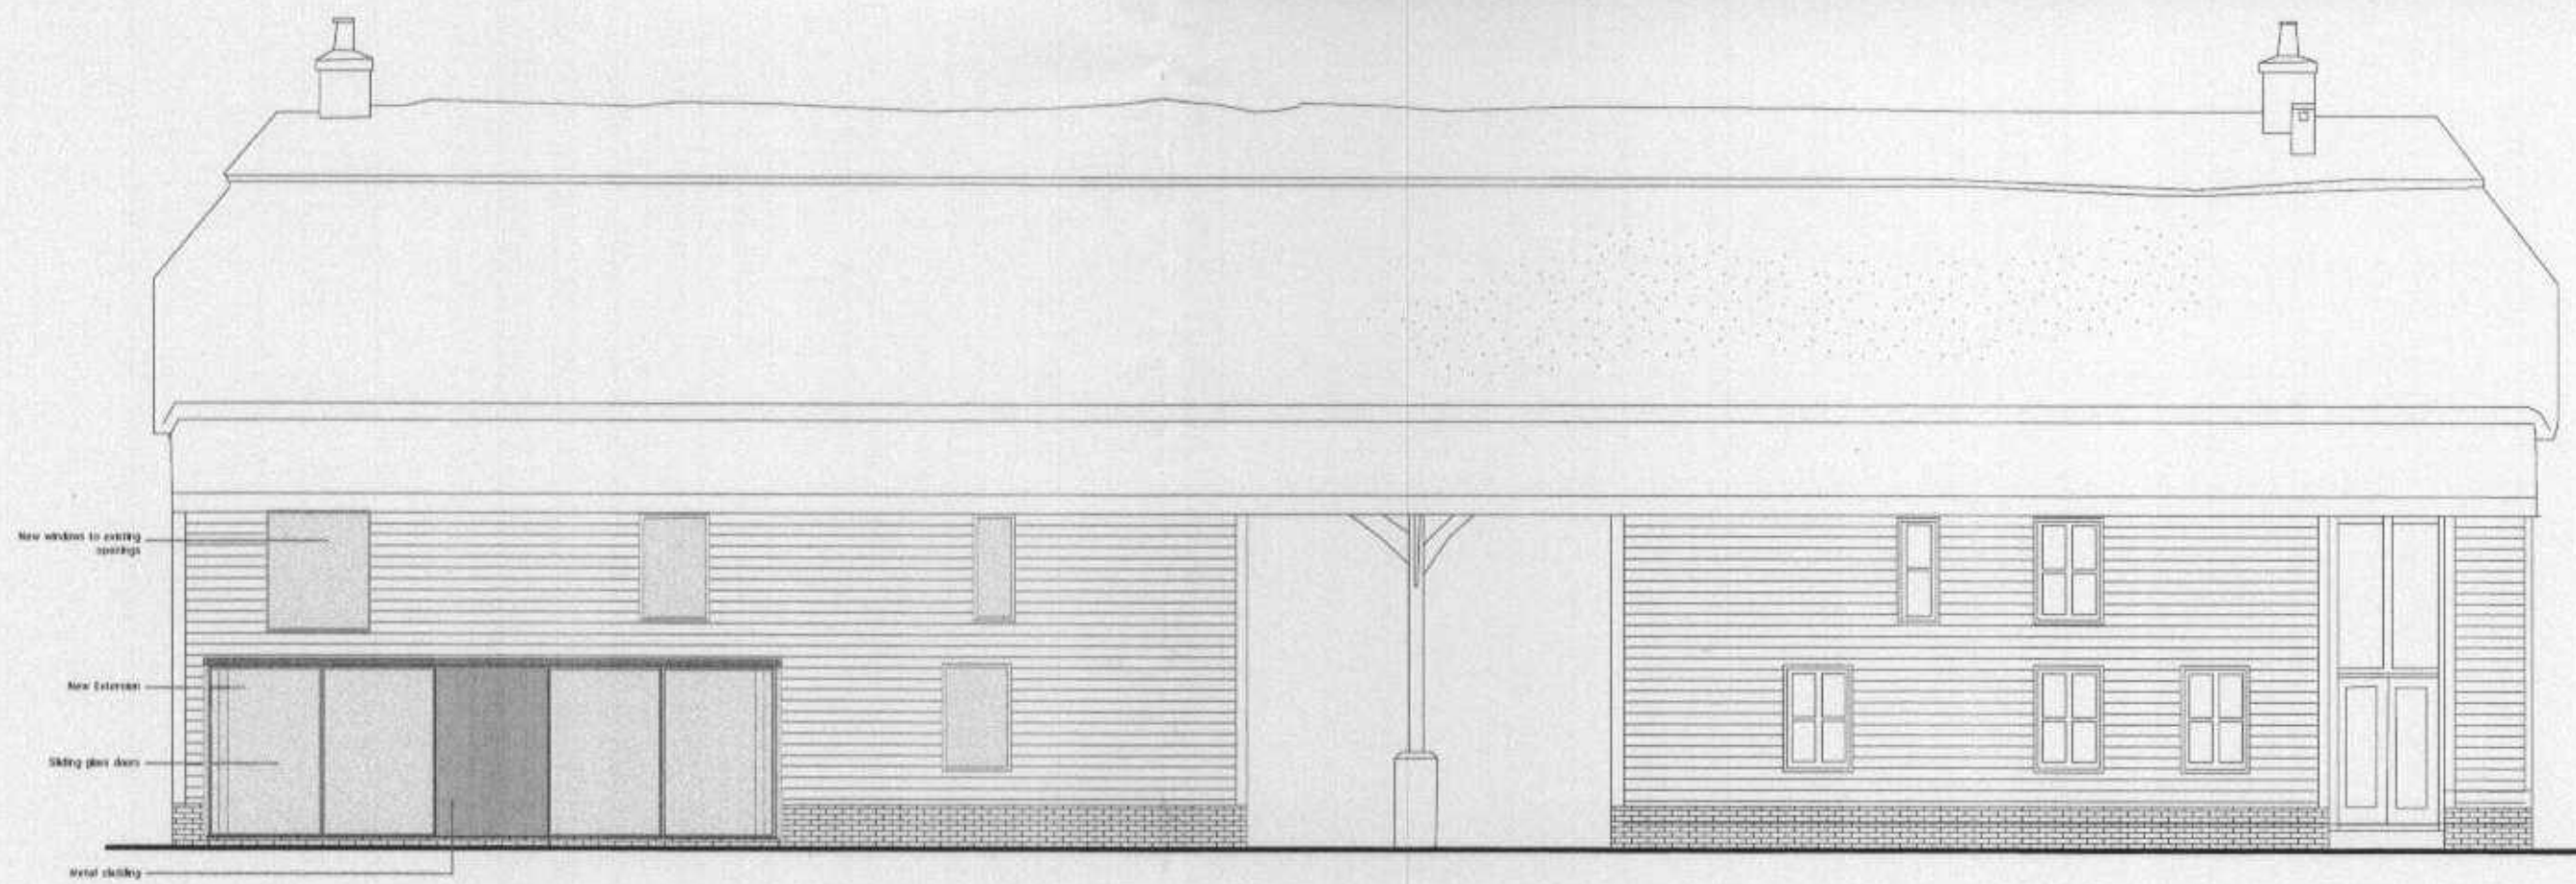

Proposed North Elevation

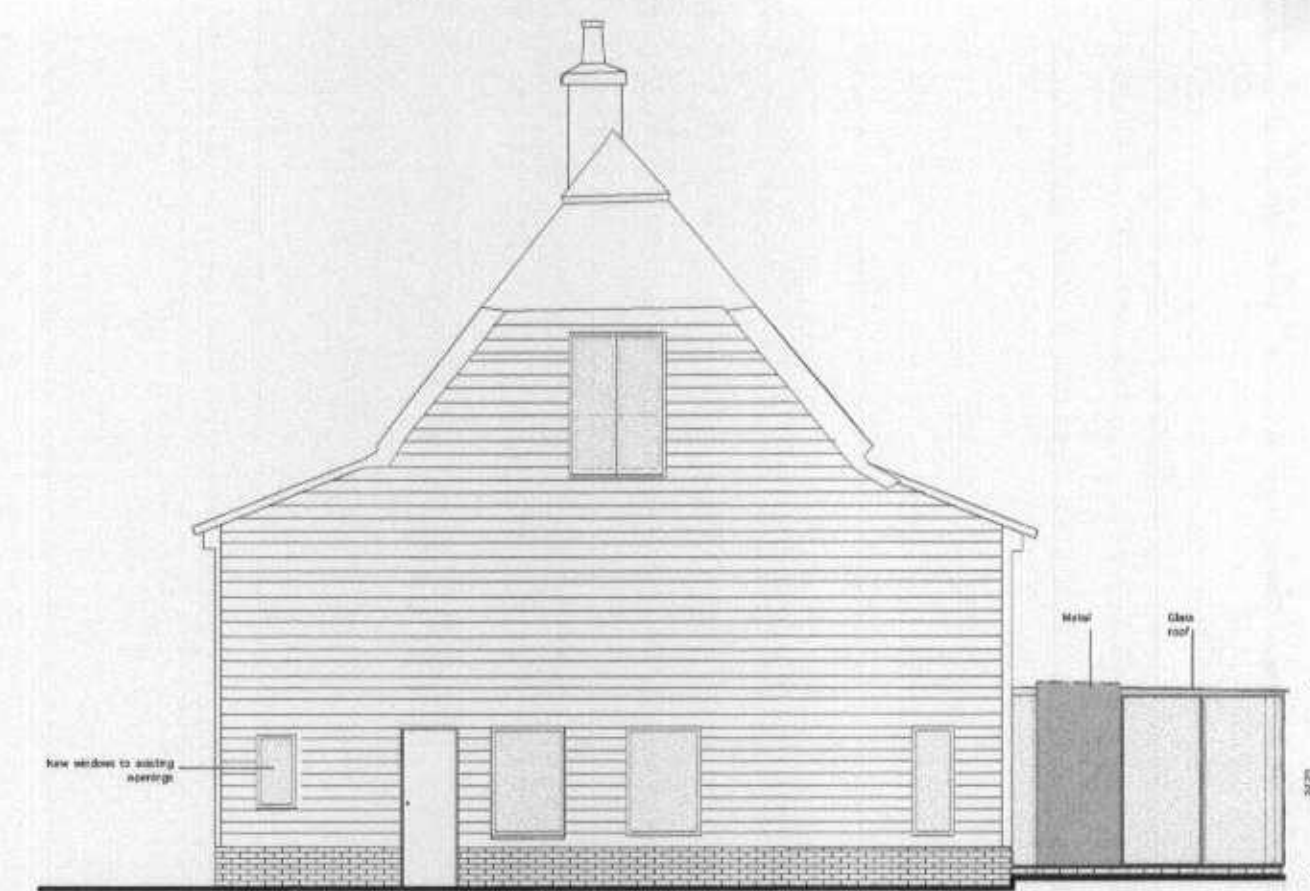

Proposed East Elevation

Client
 Yasmin Acton

Project
 The Moat House, Brockholds Farm
 Great Munden, Hertfordshire

Drawing
 Proposed Elevations

Drawing Number
 PSBF PE 01

Revision
 C

Scale
 1:100

Date
 10.12.12

3 / 13 / 0542 LB
 12 APR 2013
 RECEIVED

This drawing and its contents remain the property of Pocknell Studio Limited and may not be copied, altered, reproduced or disclosed in any form without prior written consent from Pocknell Studio Limited. All dimensions are subject to site confirmation by the contractor or installer. Any discrepancies are to be reported to the designers. © Pocknell Studio Limited 2012.