


Pocknell Studio

Graphic & Architectural Design


East Barn T: 01371 850 075
Blackmore End E: design@pocknellstudio.com
Essex
CM7 4DR www.pocknellstudio.com

Revisions

Number	Date
--------	------

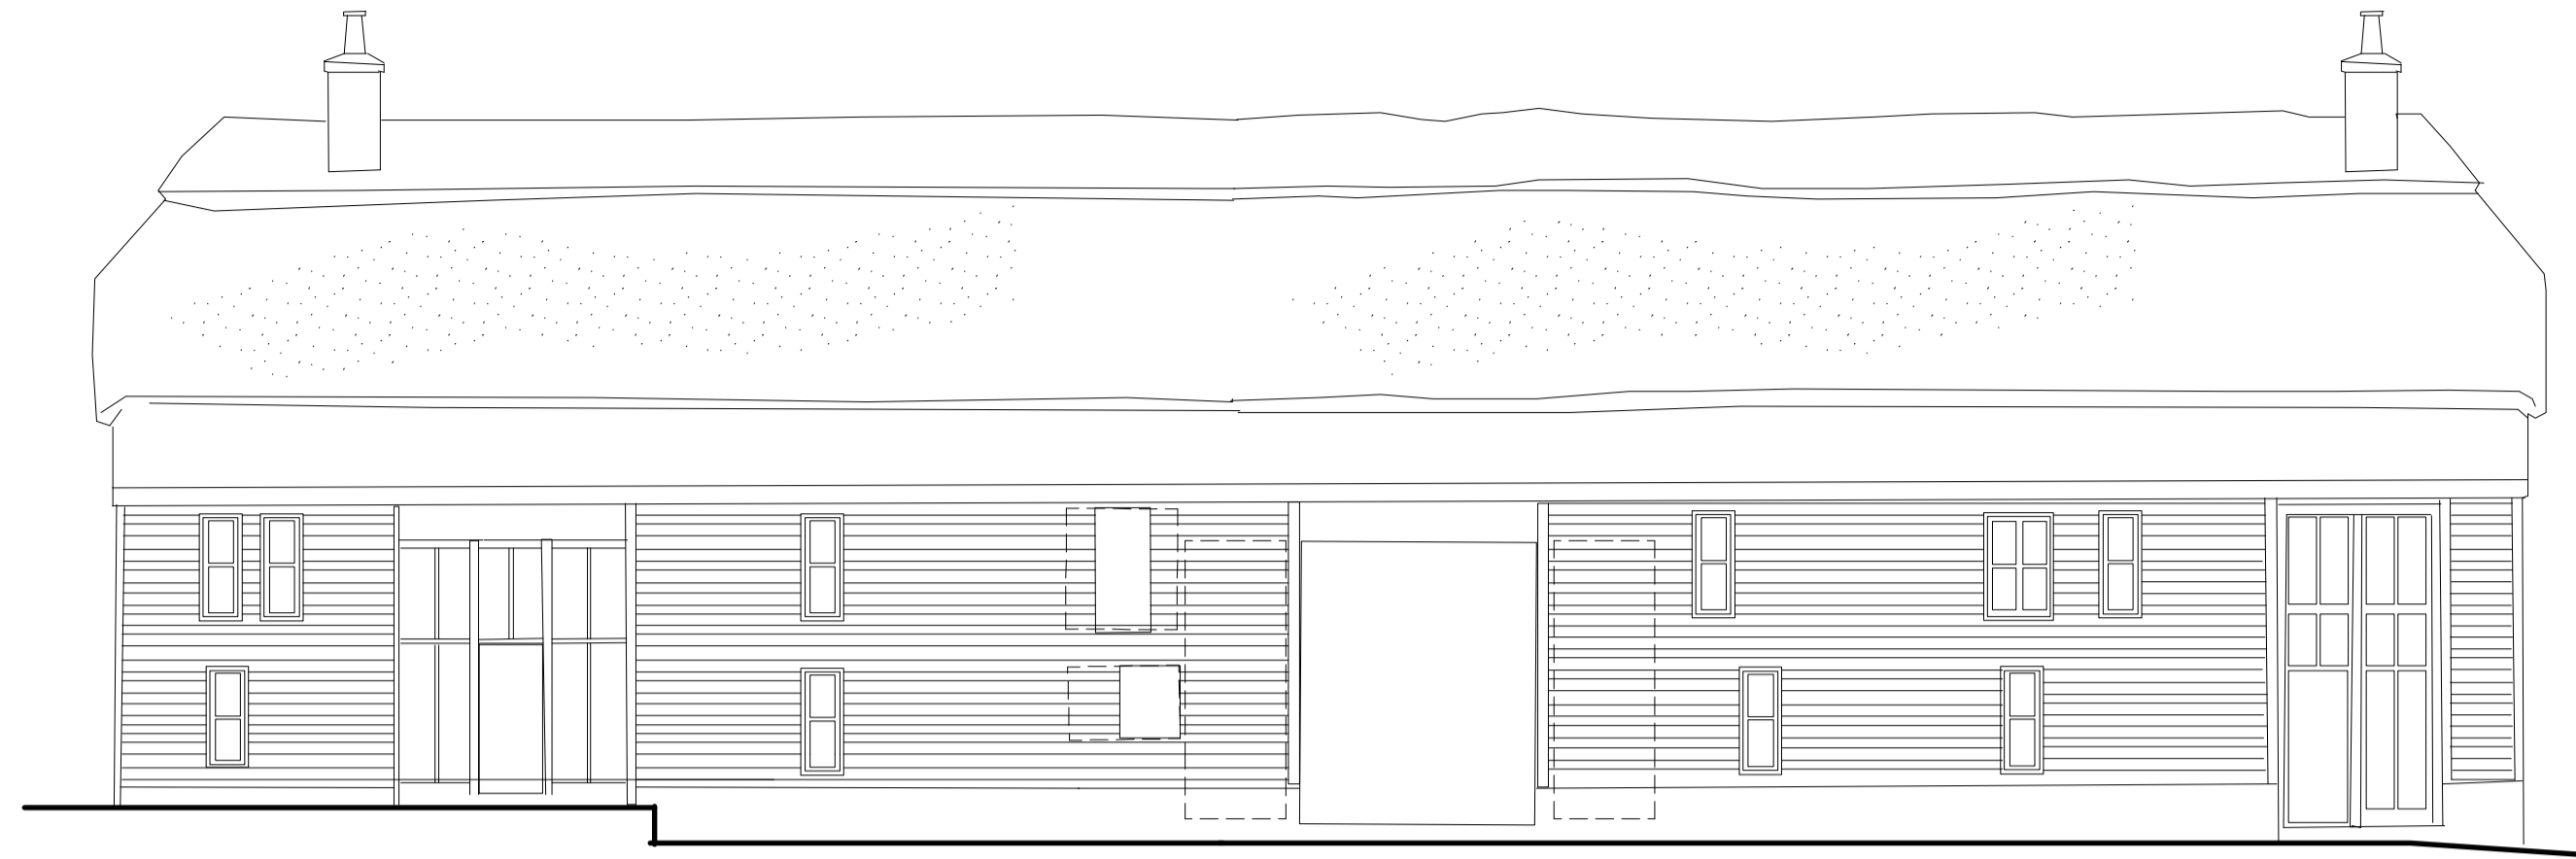

EXISTING SOUTH ELEVATION 1:100

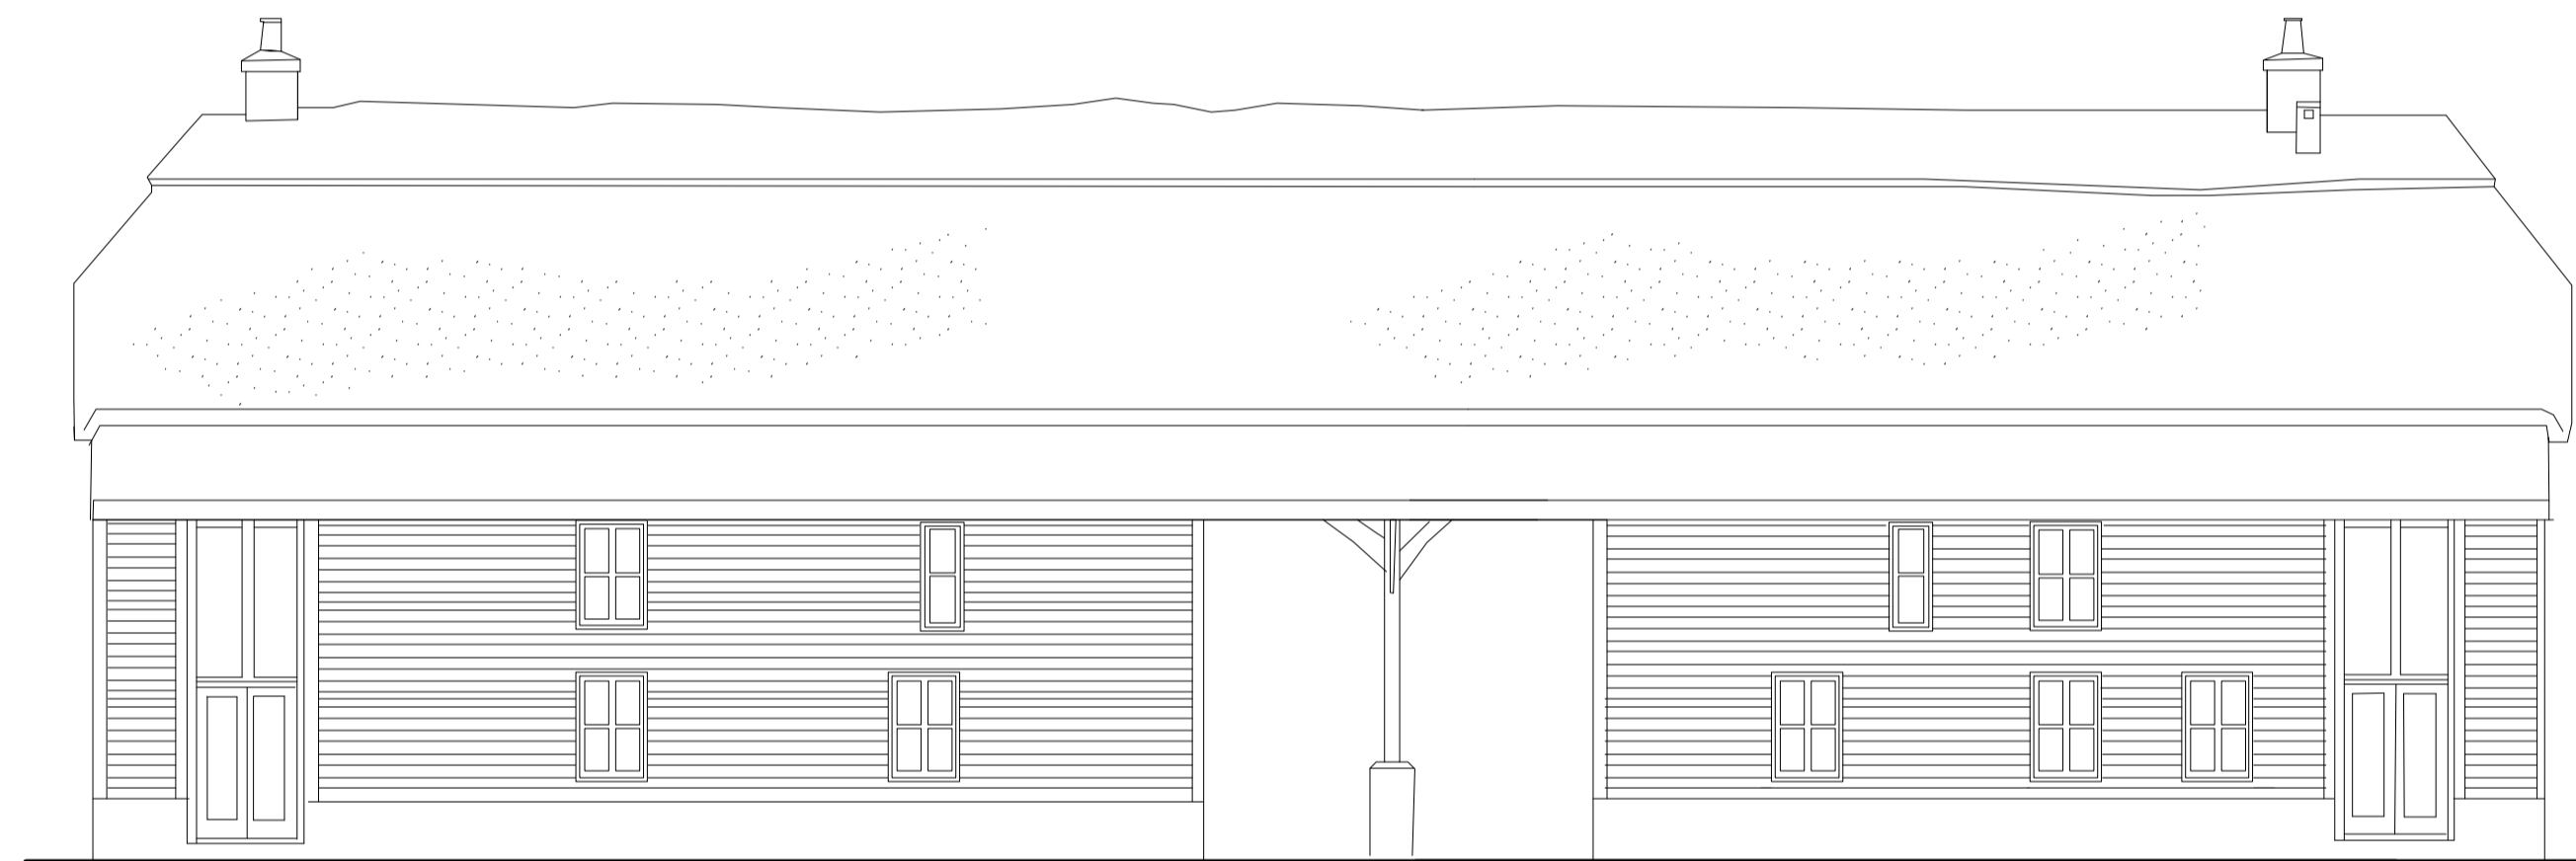


EXISTING NORTH ELEVATION 1:100



EXISTING WEST ELEVATION 1:100



EXISTING EAST ELEVATION 1:100

 

Client

Yasmin Acton

Project

Brockholds Farm
Great Munden, Hertfordshire

Drawing

Existing
elevations

Drawing Number

PSBF 01/2

Revision

Scale

1:100

Date

20.08.12

This drawing and its contents remain the property of Pocknell Studio Limited and may not be copied, altered, reproduced or disclosed in any form without prior written consent from Pocknell Studio Limited. All dimensions are subject to site confirmation by the contractor or installer. Any discrepancies are to be reported to the designers. © Pocknell Studio Limited 2012.