


7


JOB No	SHEET
L 286	05
LISTED BARN SURVEY	
LARGE BARN ELEVATIONS	
BROCKHOLDS FARM,	
GREAT MUNDEN	
SCALE 1:50	DATE APR 87
DRAWN AAT	
<b>William Wastell Architects Ltd.</b>	
22 TILEHOUSE STREET, HITCHIN,	
HERTFORDSHIRE, SG6 2DY	
HITCHIN (0462) 37211	

• ALL DIMENSIONS TO BE VERIFIED ON SITE • DO NOT SCALE • THIS DRAWING AND DESIGN REMAINS THE COPYRIGHT OF THE ARCHITECT AND MAY NOT BE REPRODUCED WITHOUT PERMISSION •




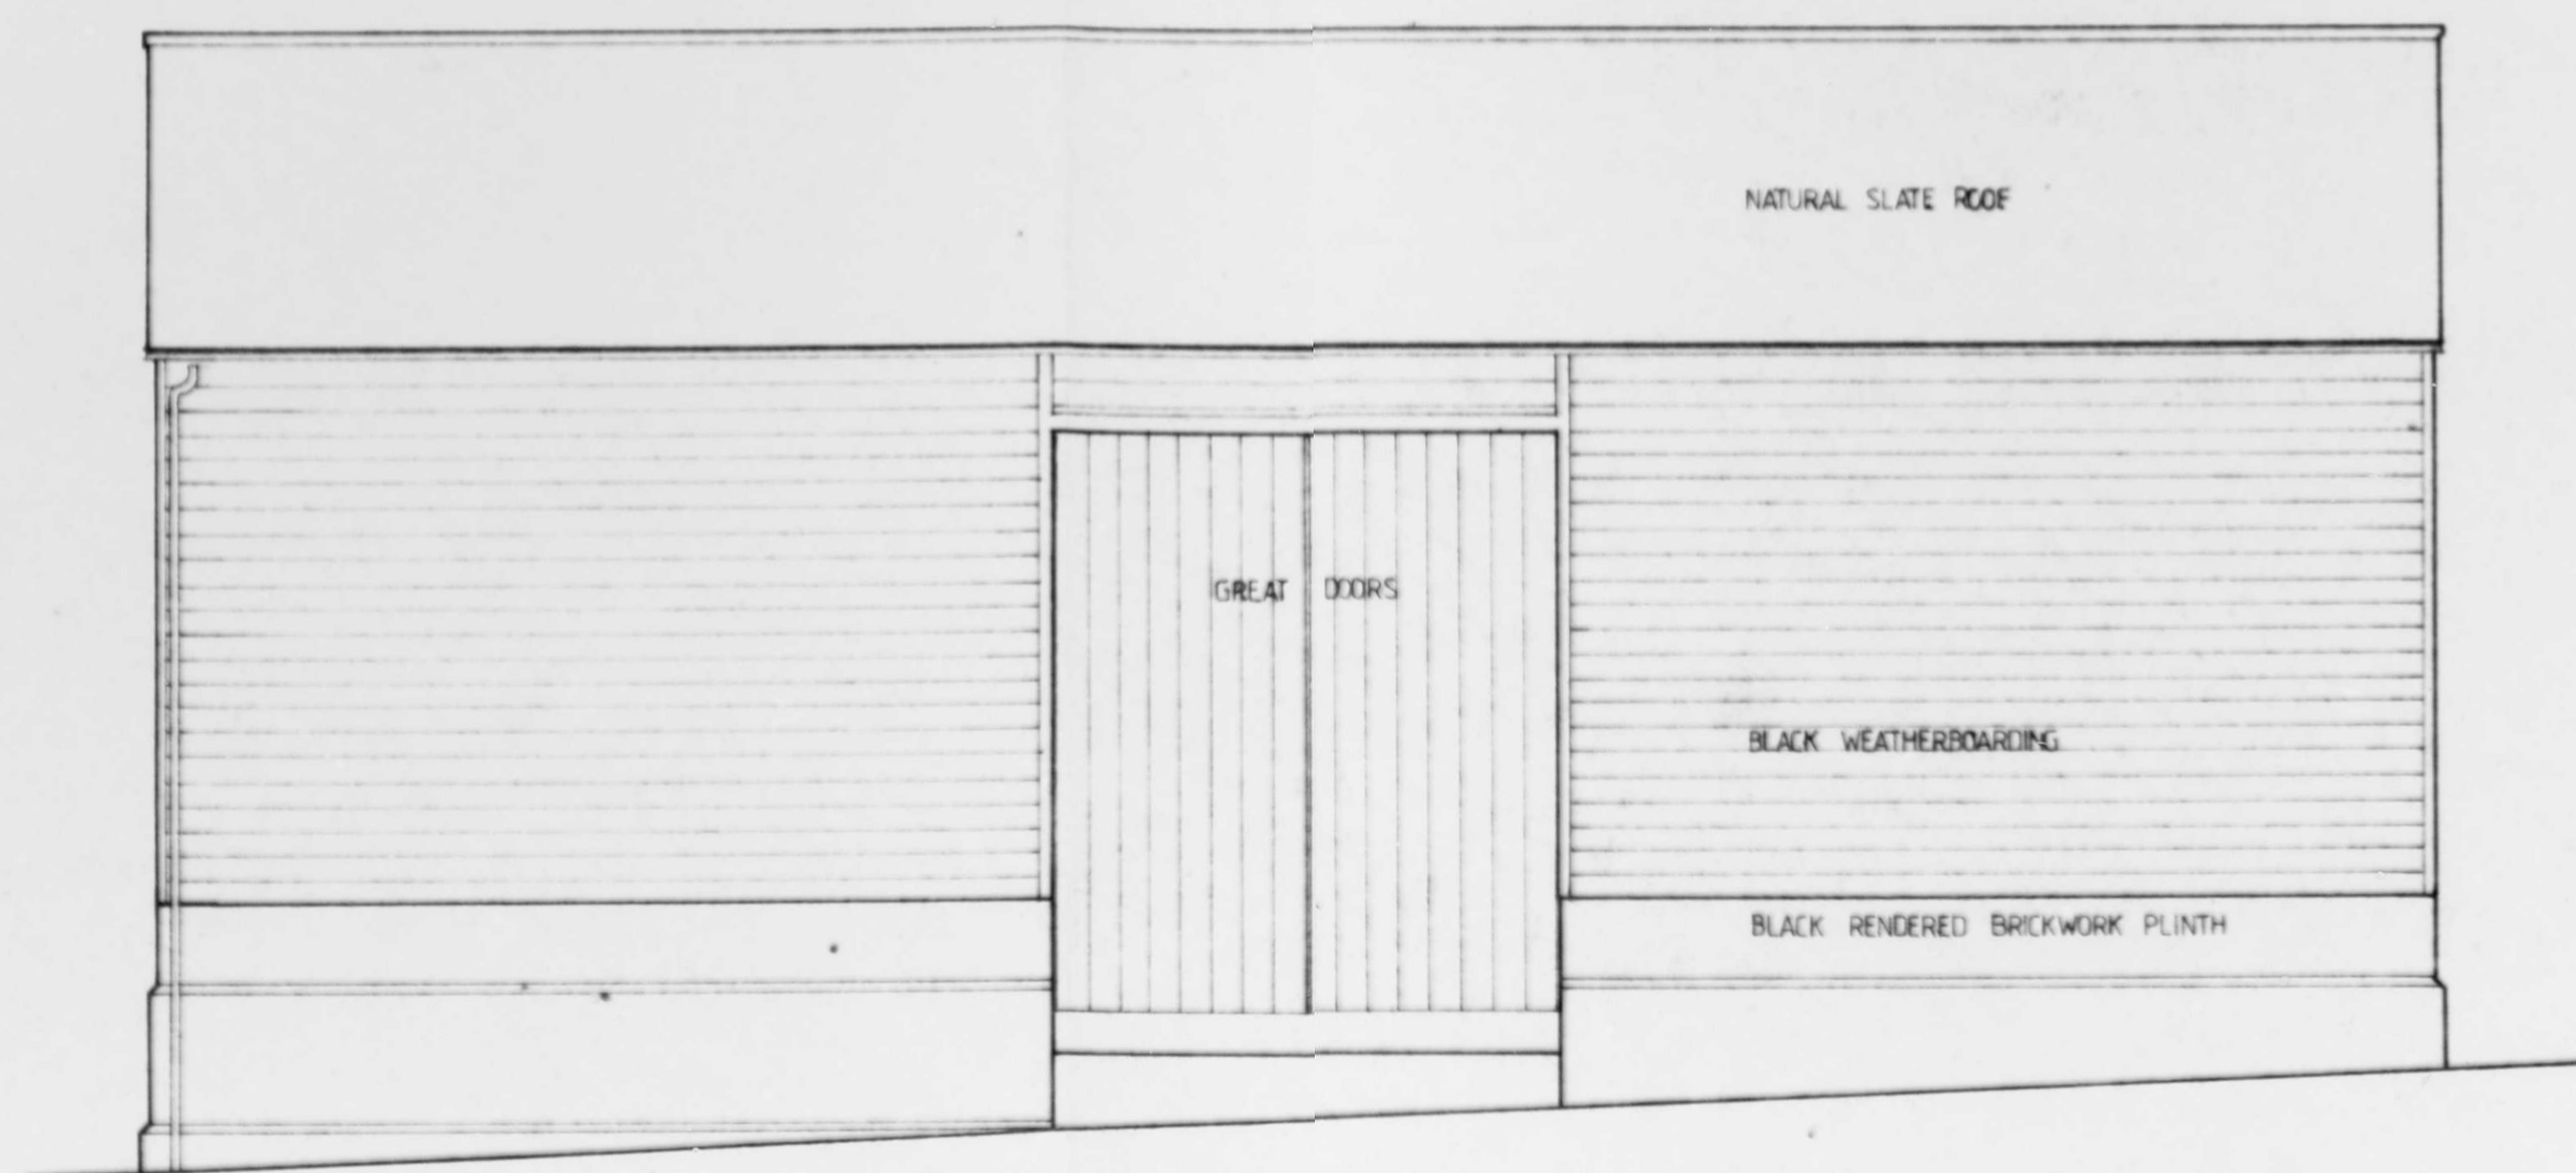


NORTH ELEVATION

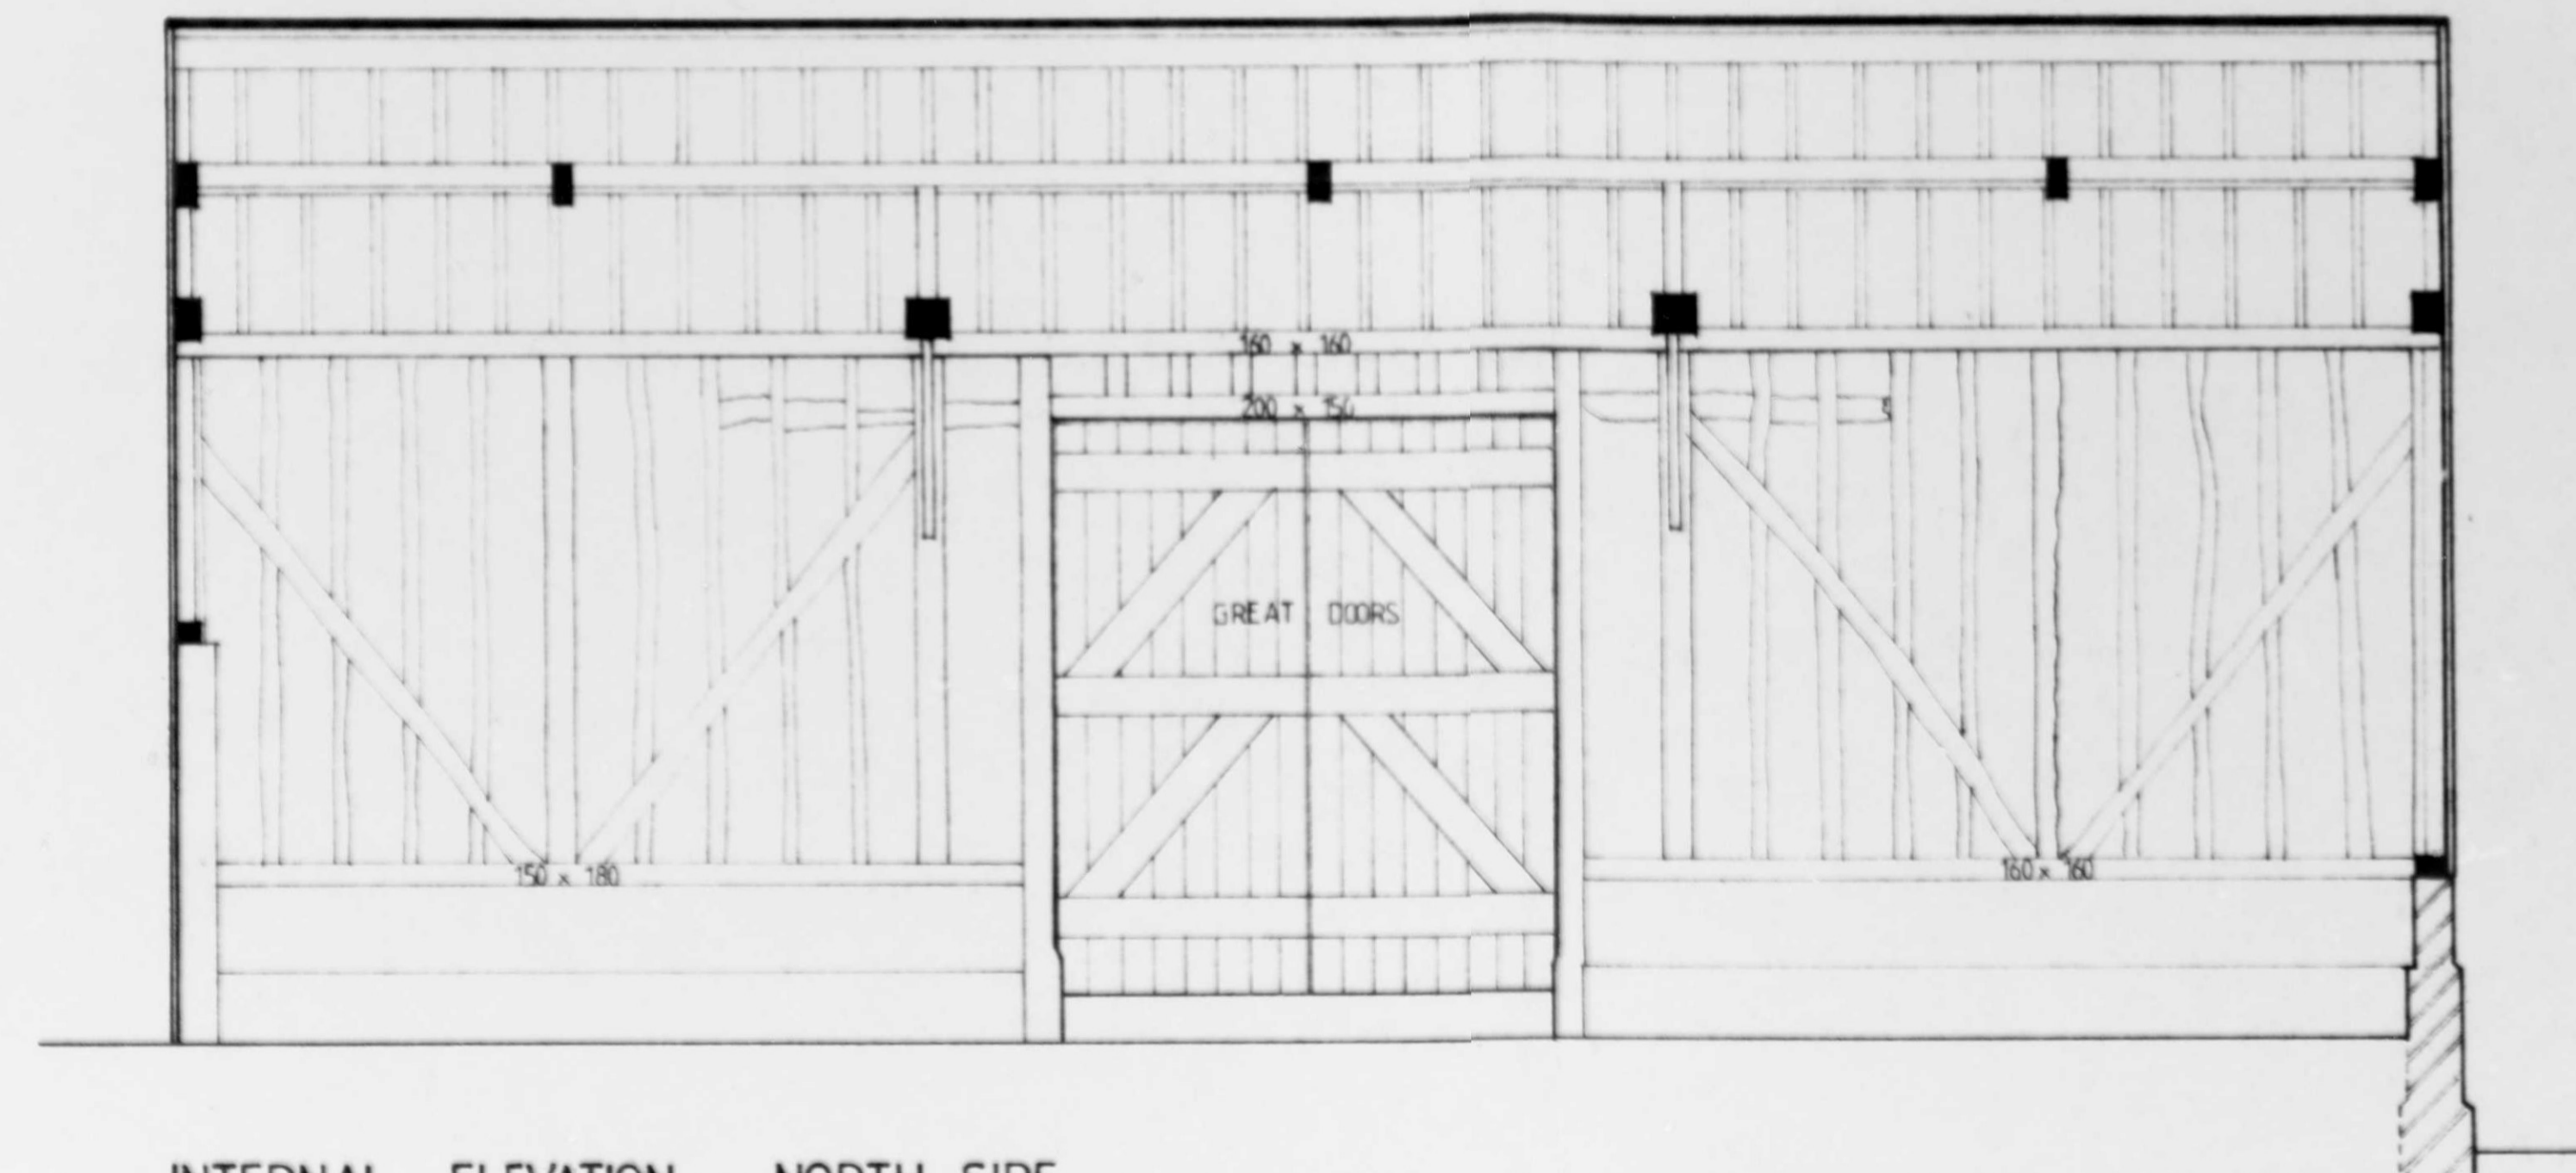


INTERNAL ELEVATION — NORTH SIDE

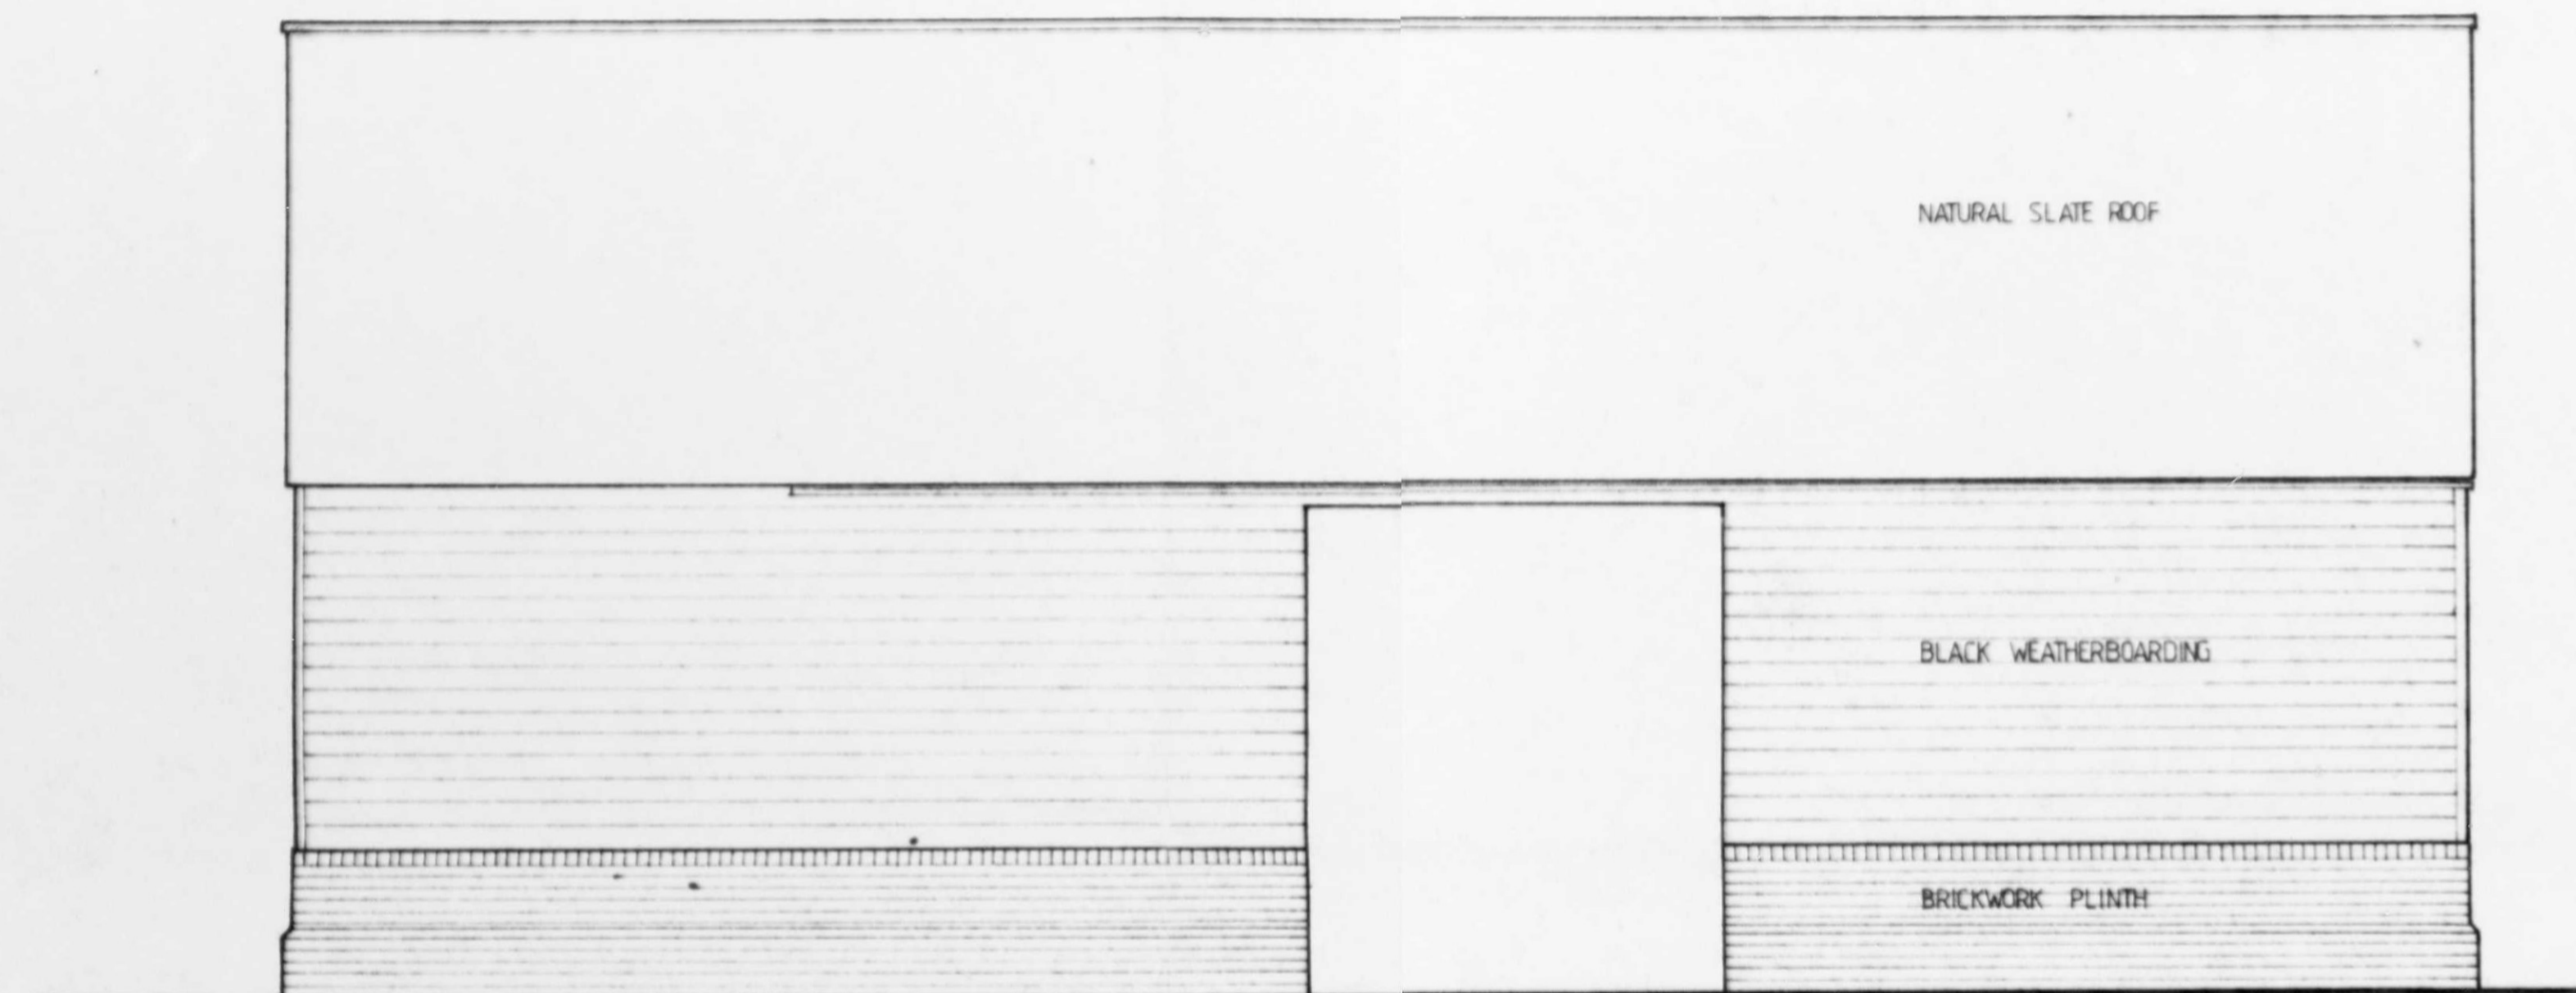


SOUTH ELEVATION

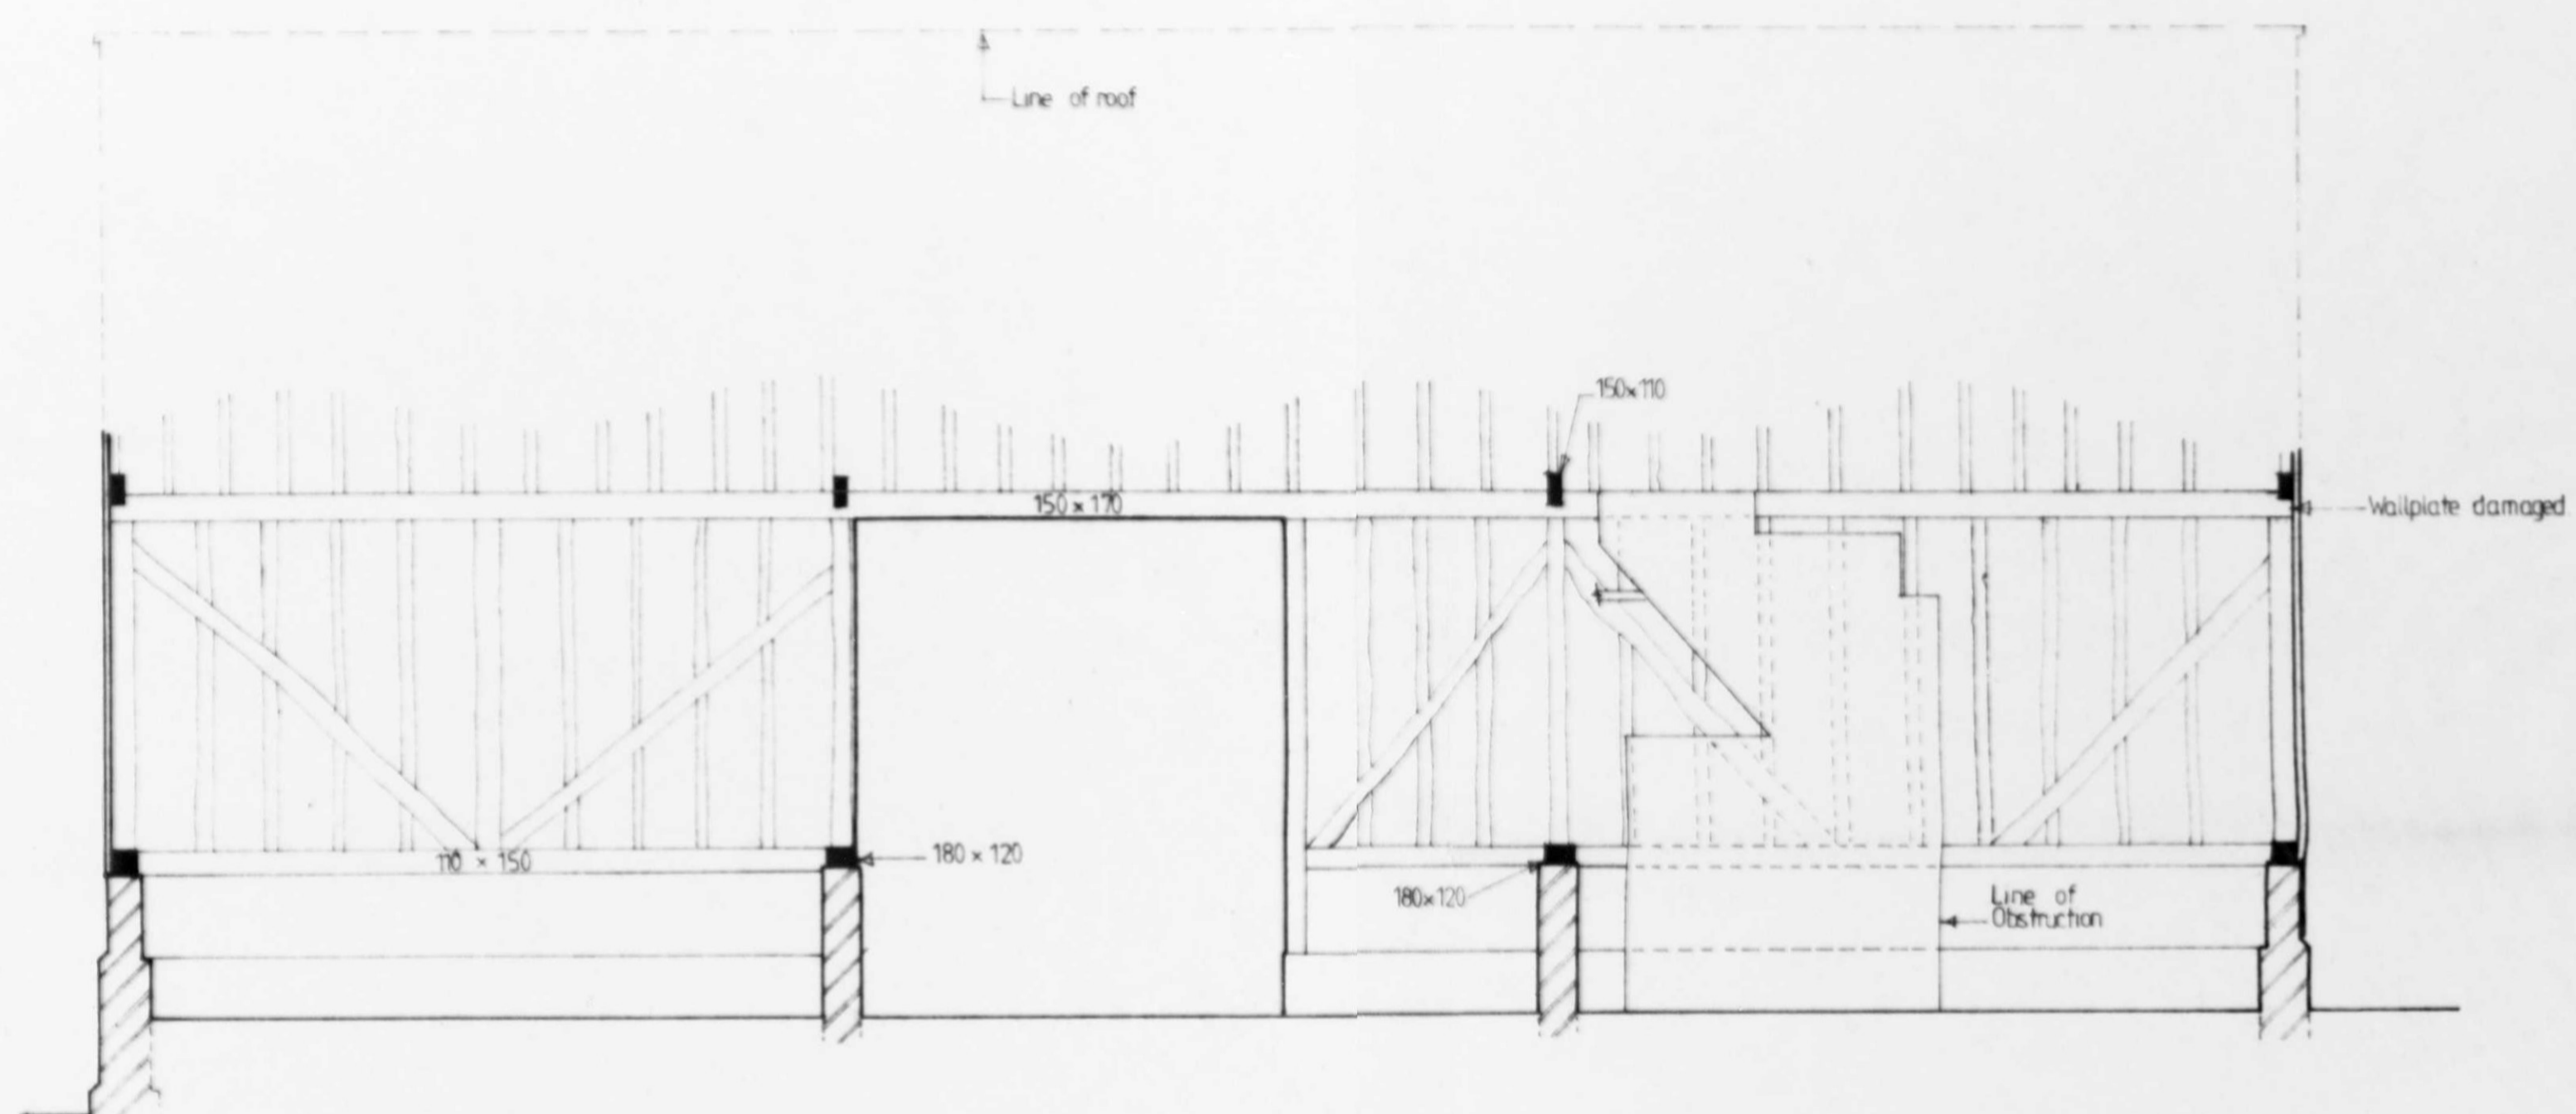

INTERNAL ELEVATION — SOUTH SIDE

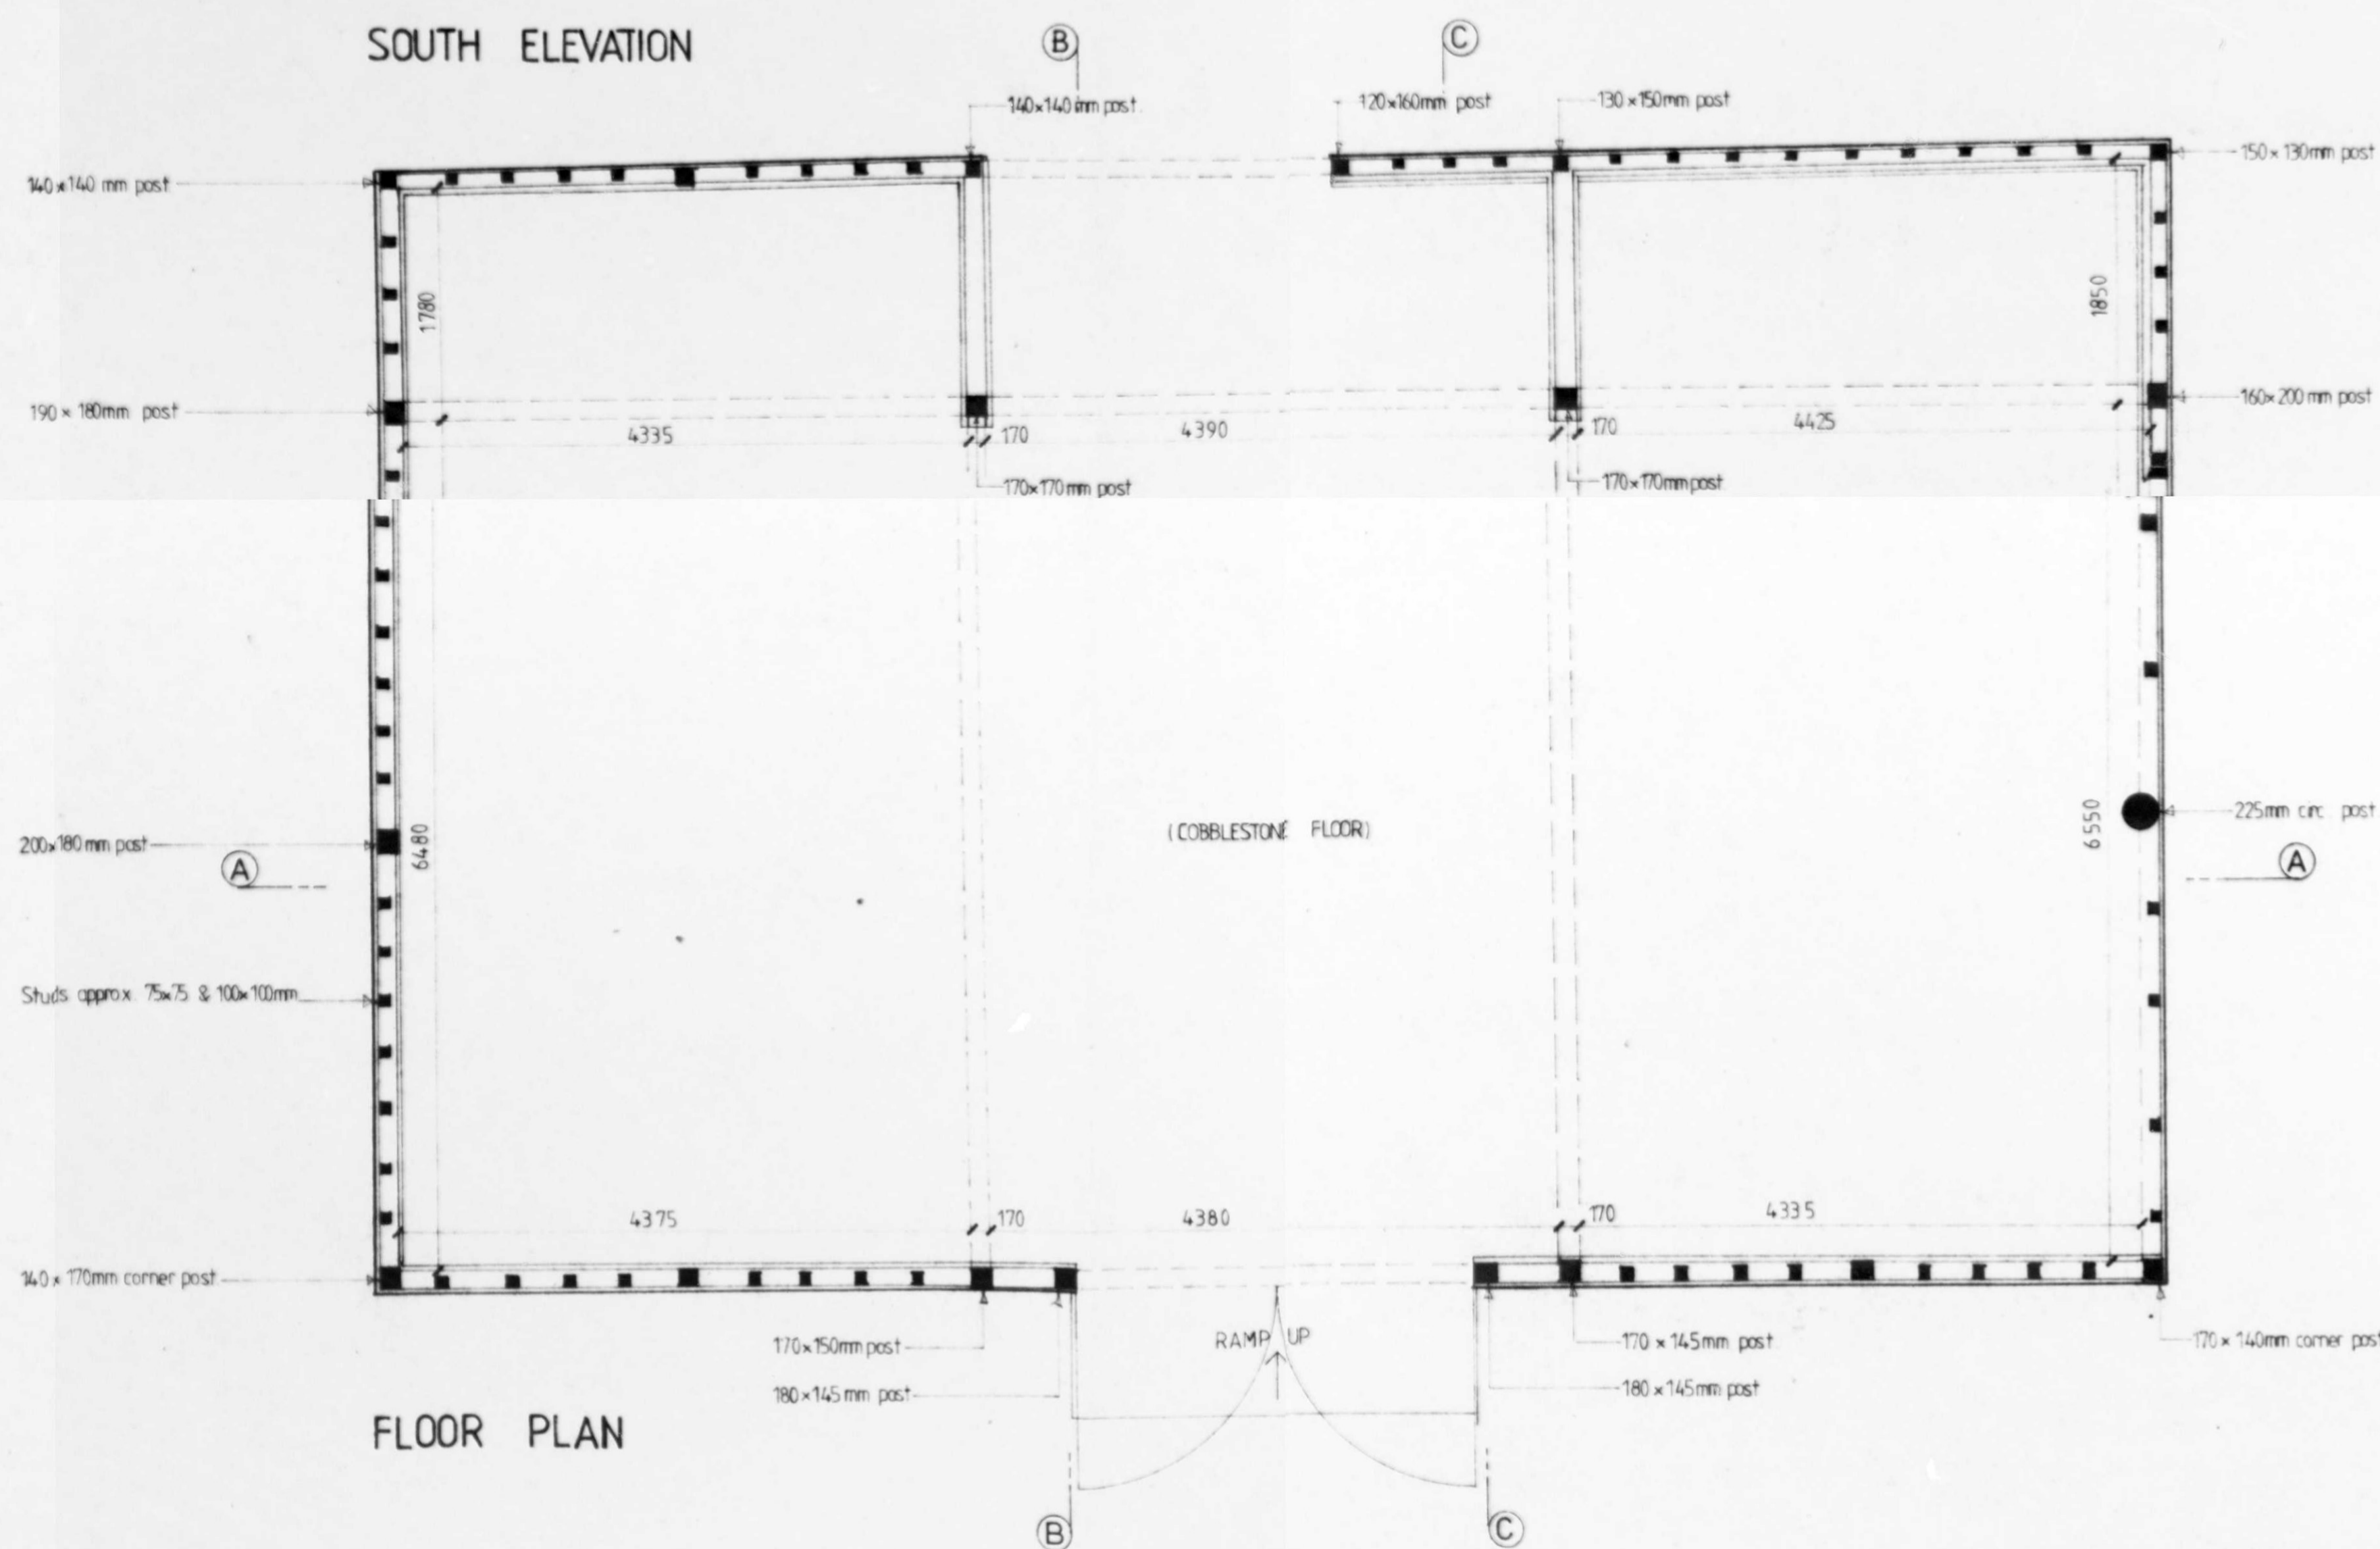

FLOOR PLAN

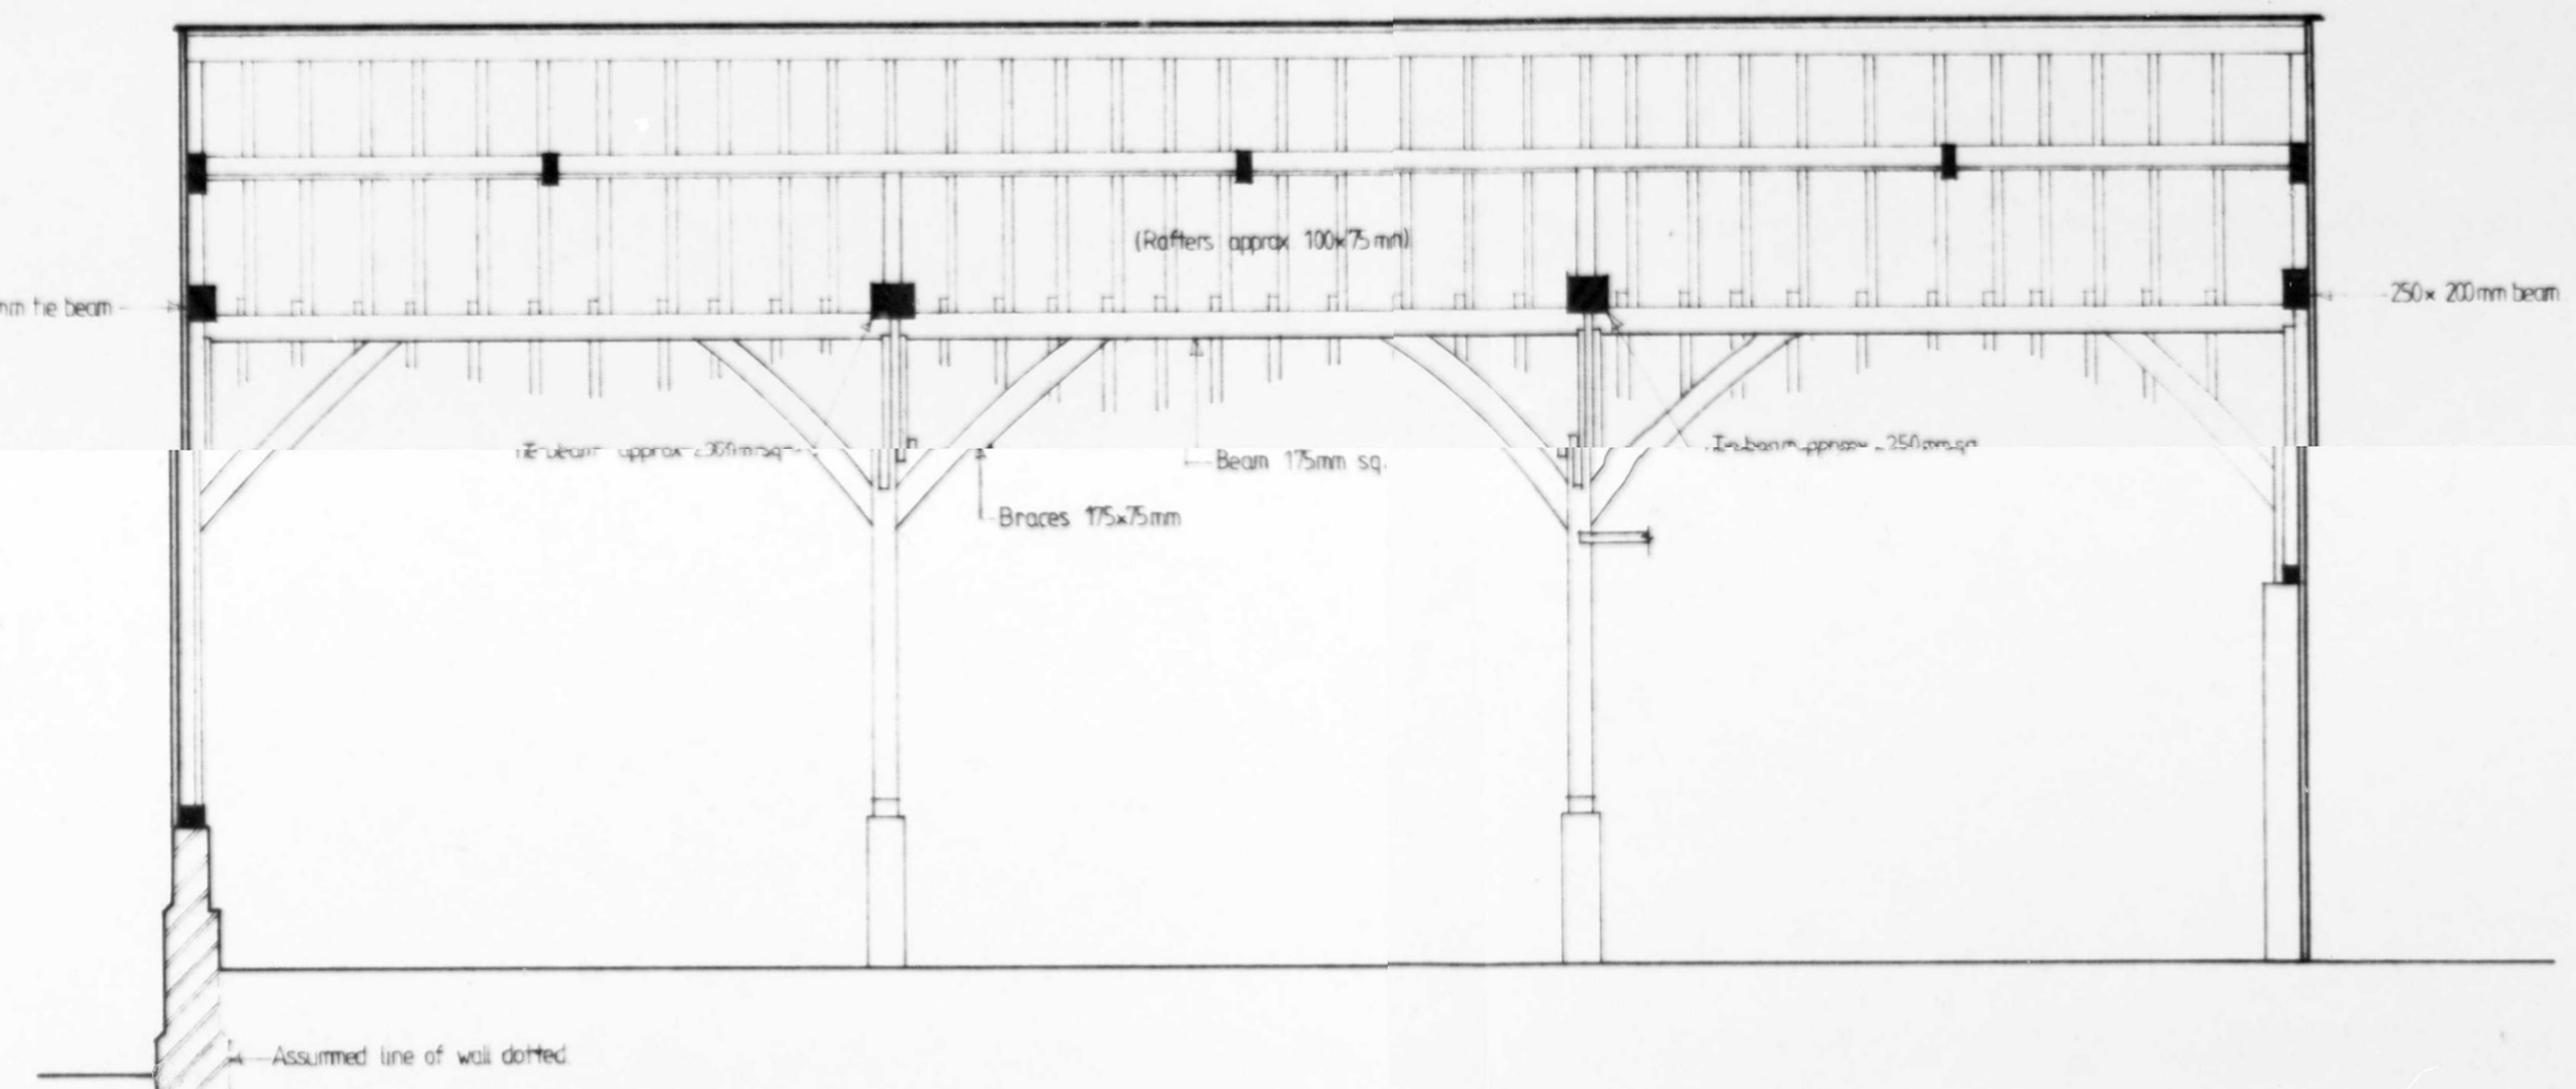


CROSS SECTION A.A.

8


• ALL DIMENSIONS TO BE VERIFIED ON SITE • DO NOT SCALE • THIS DRAWING AND DESIGN REMAINS THE COPYRIGHT OF THE ARCHITECT AND MAY NOT BE REPRODUCED WITHOUT PERMISSION •

JOB No L 286	SHEET 02
LISTED BARN SURVEY SMALL BARN PLAN, ELEVATIONS/SECTIONS	
BROCKHOLDS FARM GREAT MUNDON	
SCALE 1:50	DATE MAR 87
DRAWN AAT	
William Wastell Architects Ltd.	
22 TILEHOUSE STREET, HITCHIN, HERTFORDSHIRE, SG5 2DY HITCHIN (0482) 37211	

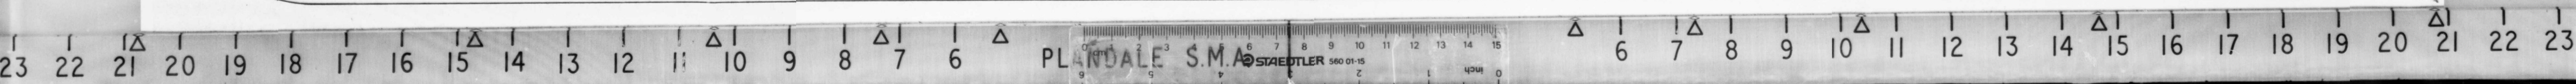





WEST ELEVATION

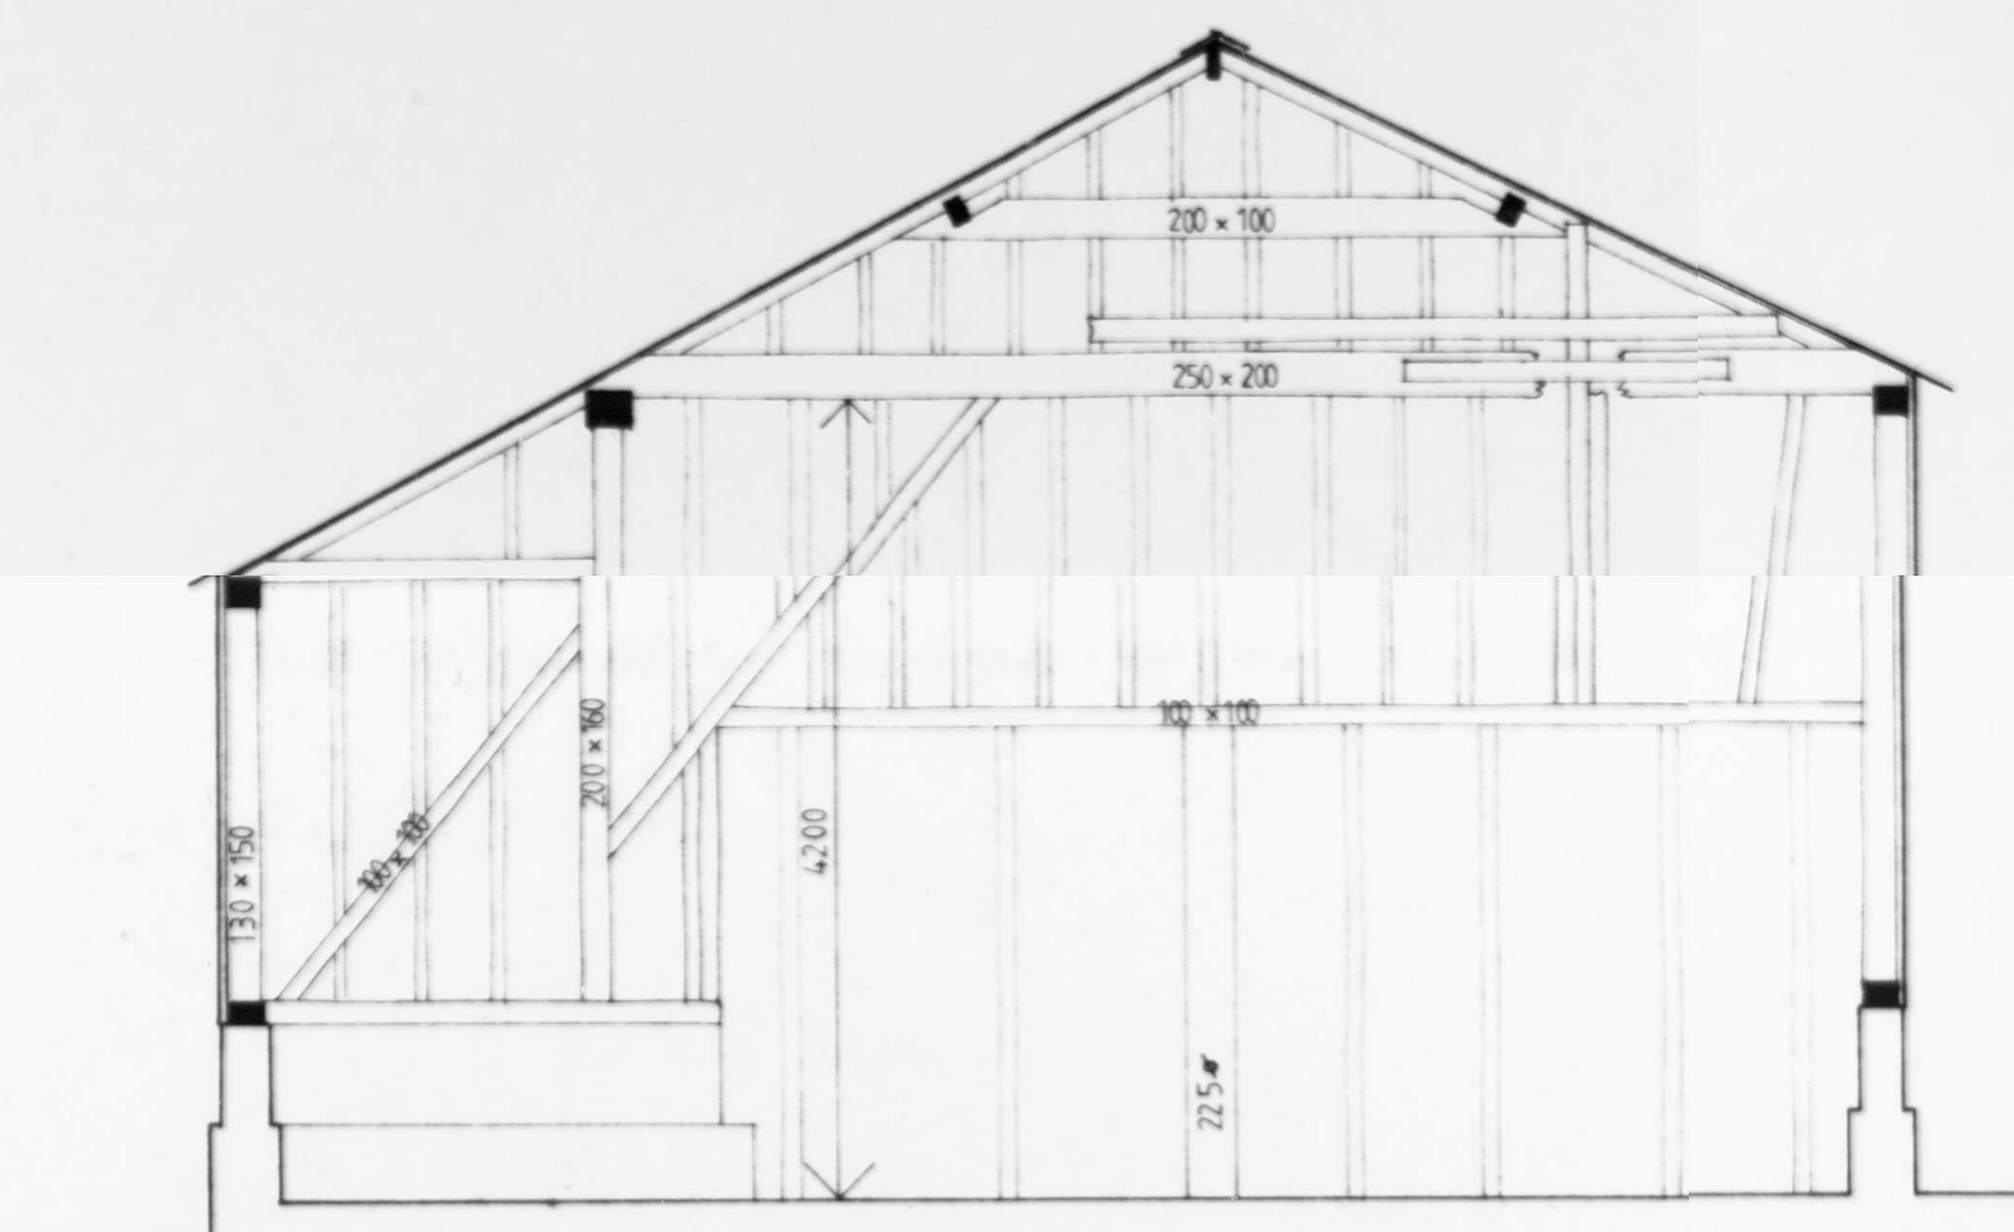


INTERNAL ELEVATION — WEST END

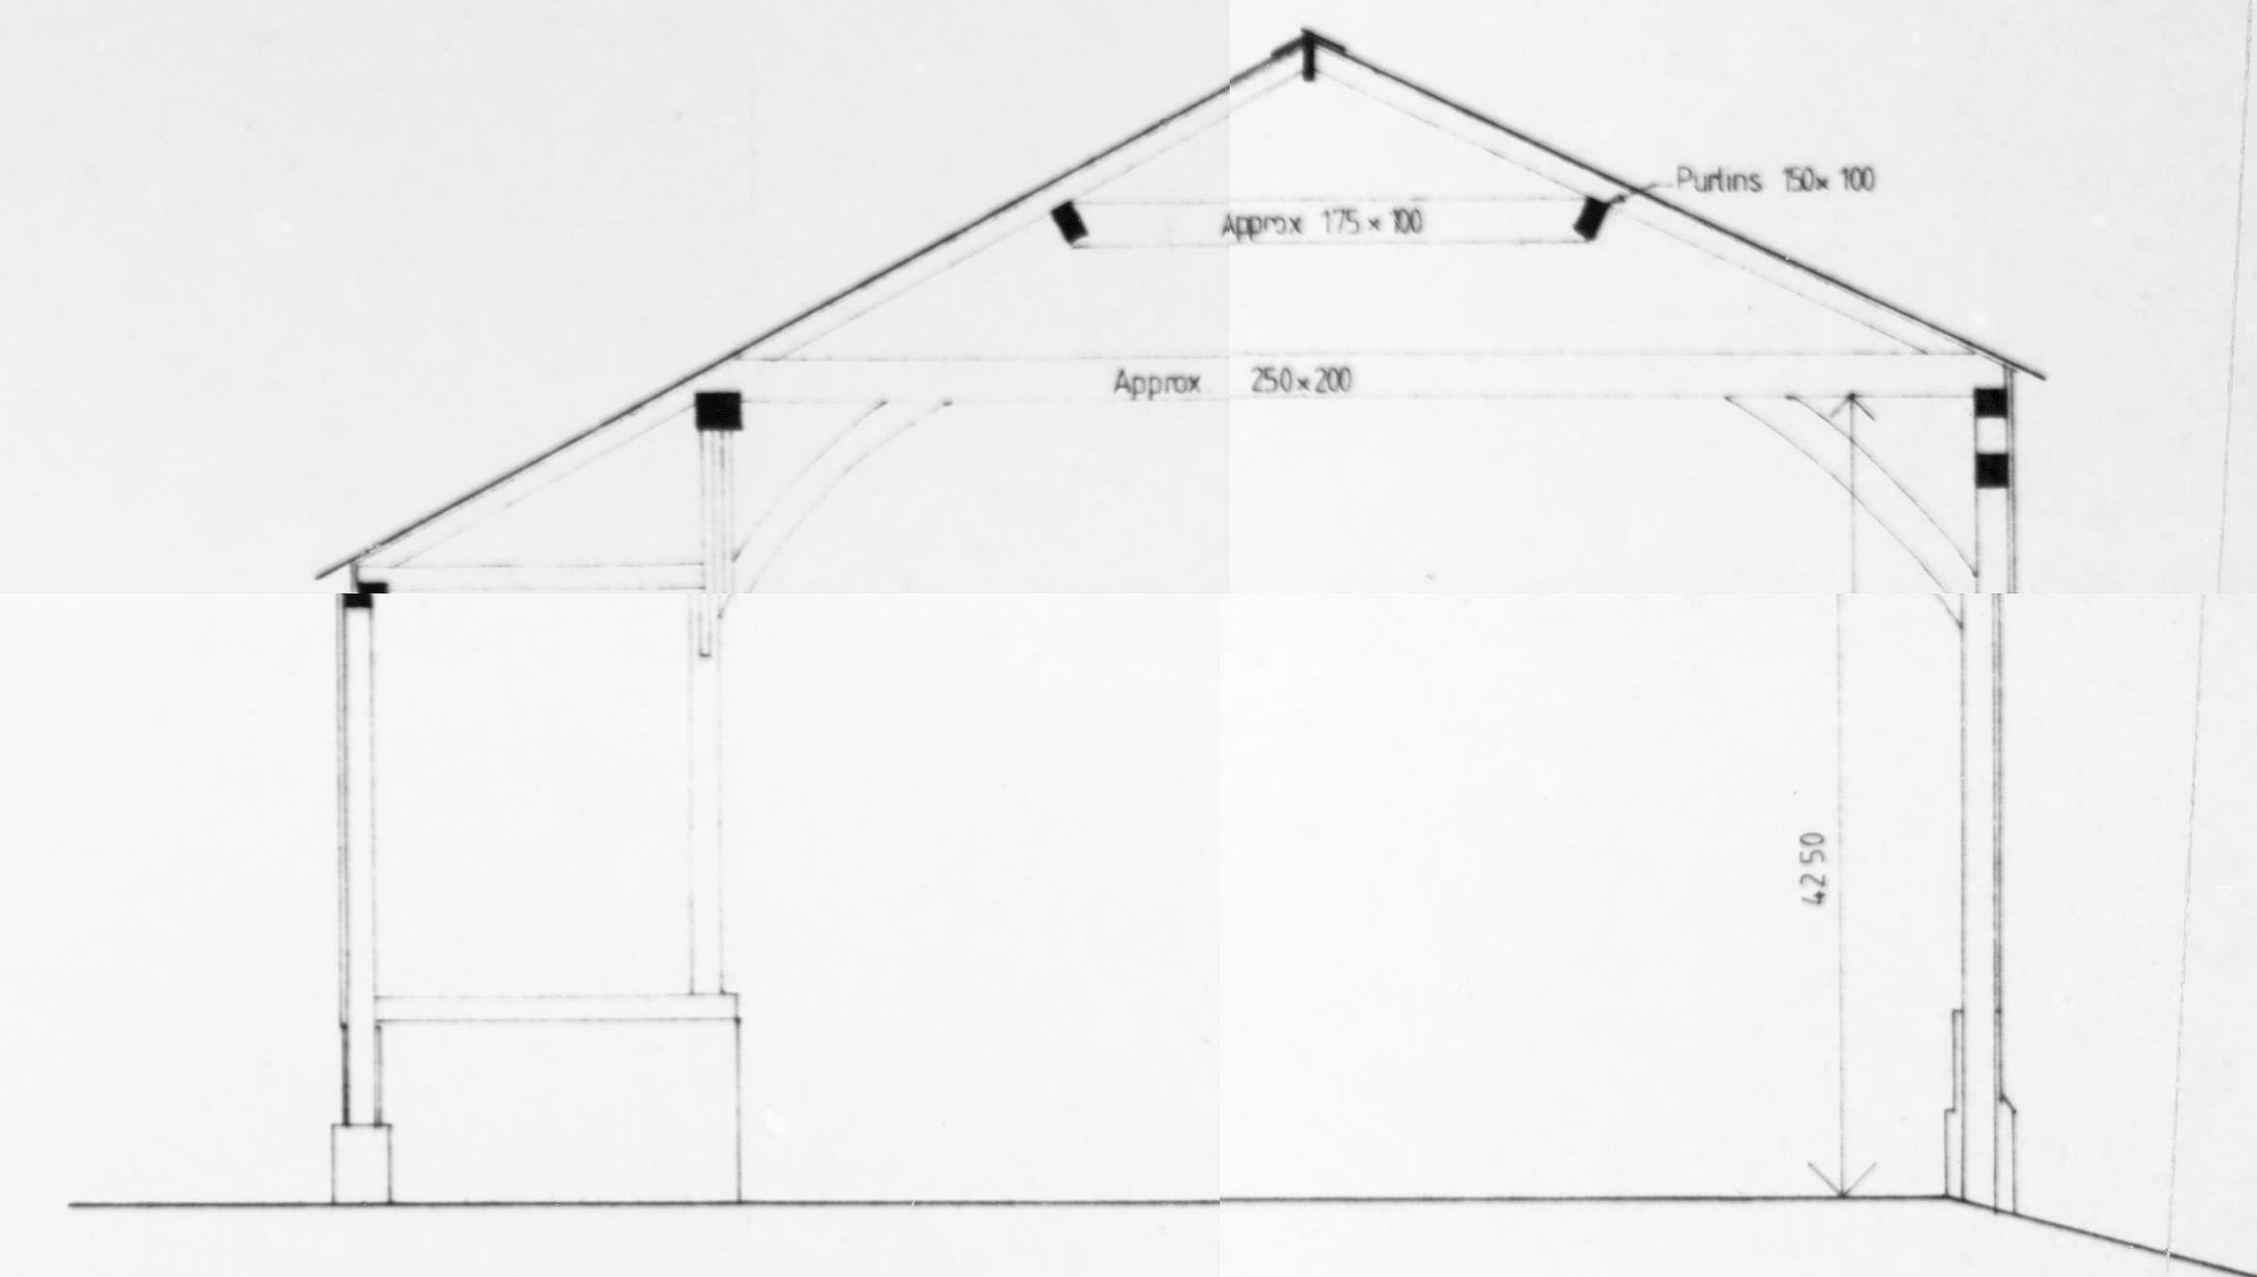


CROSS SECTION B.B

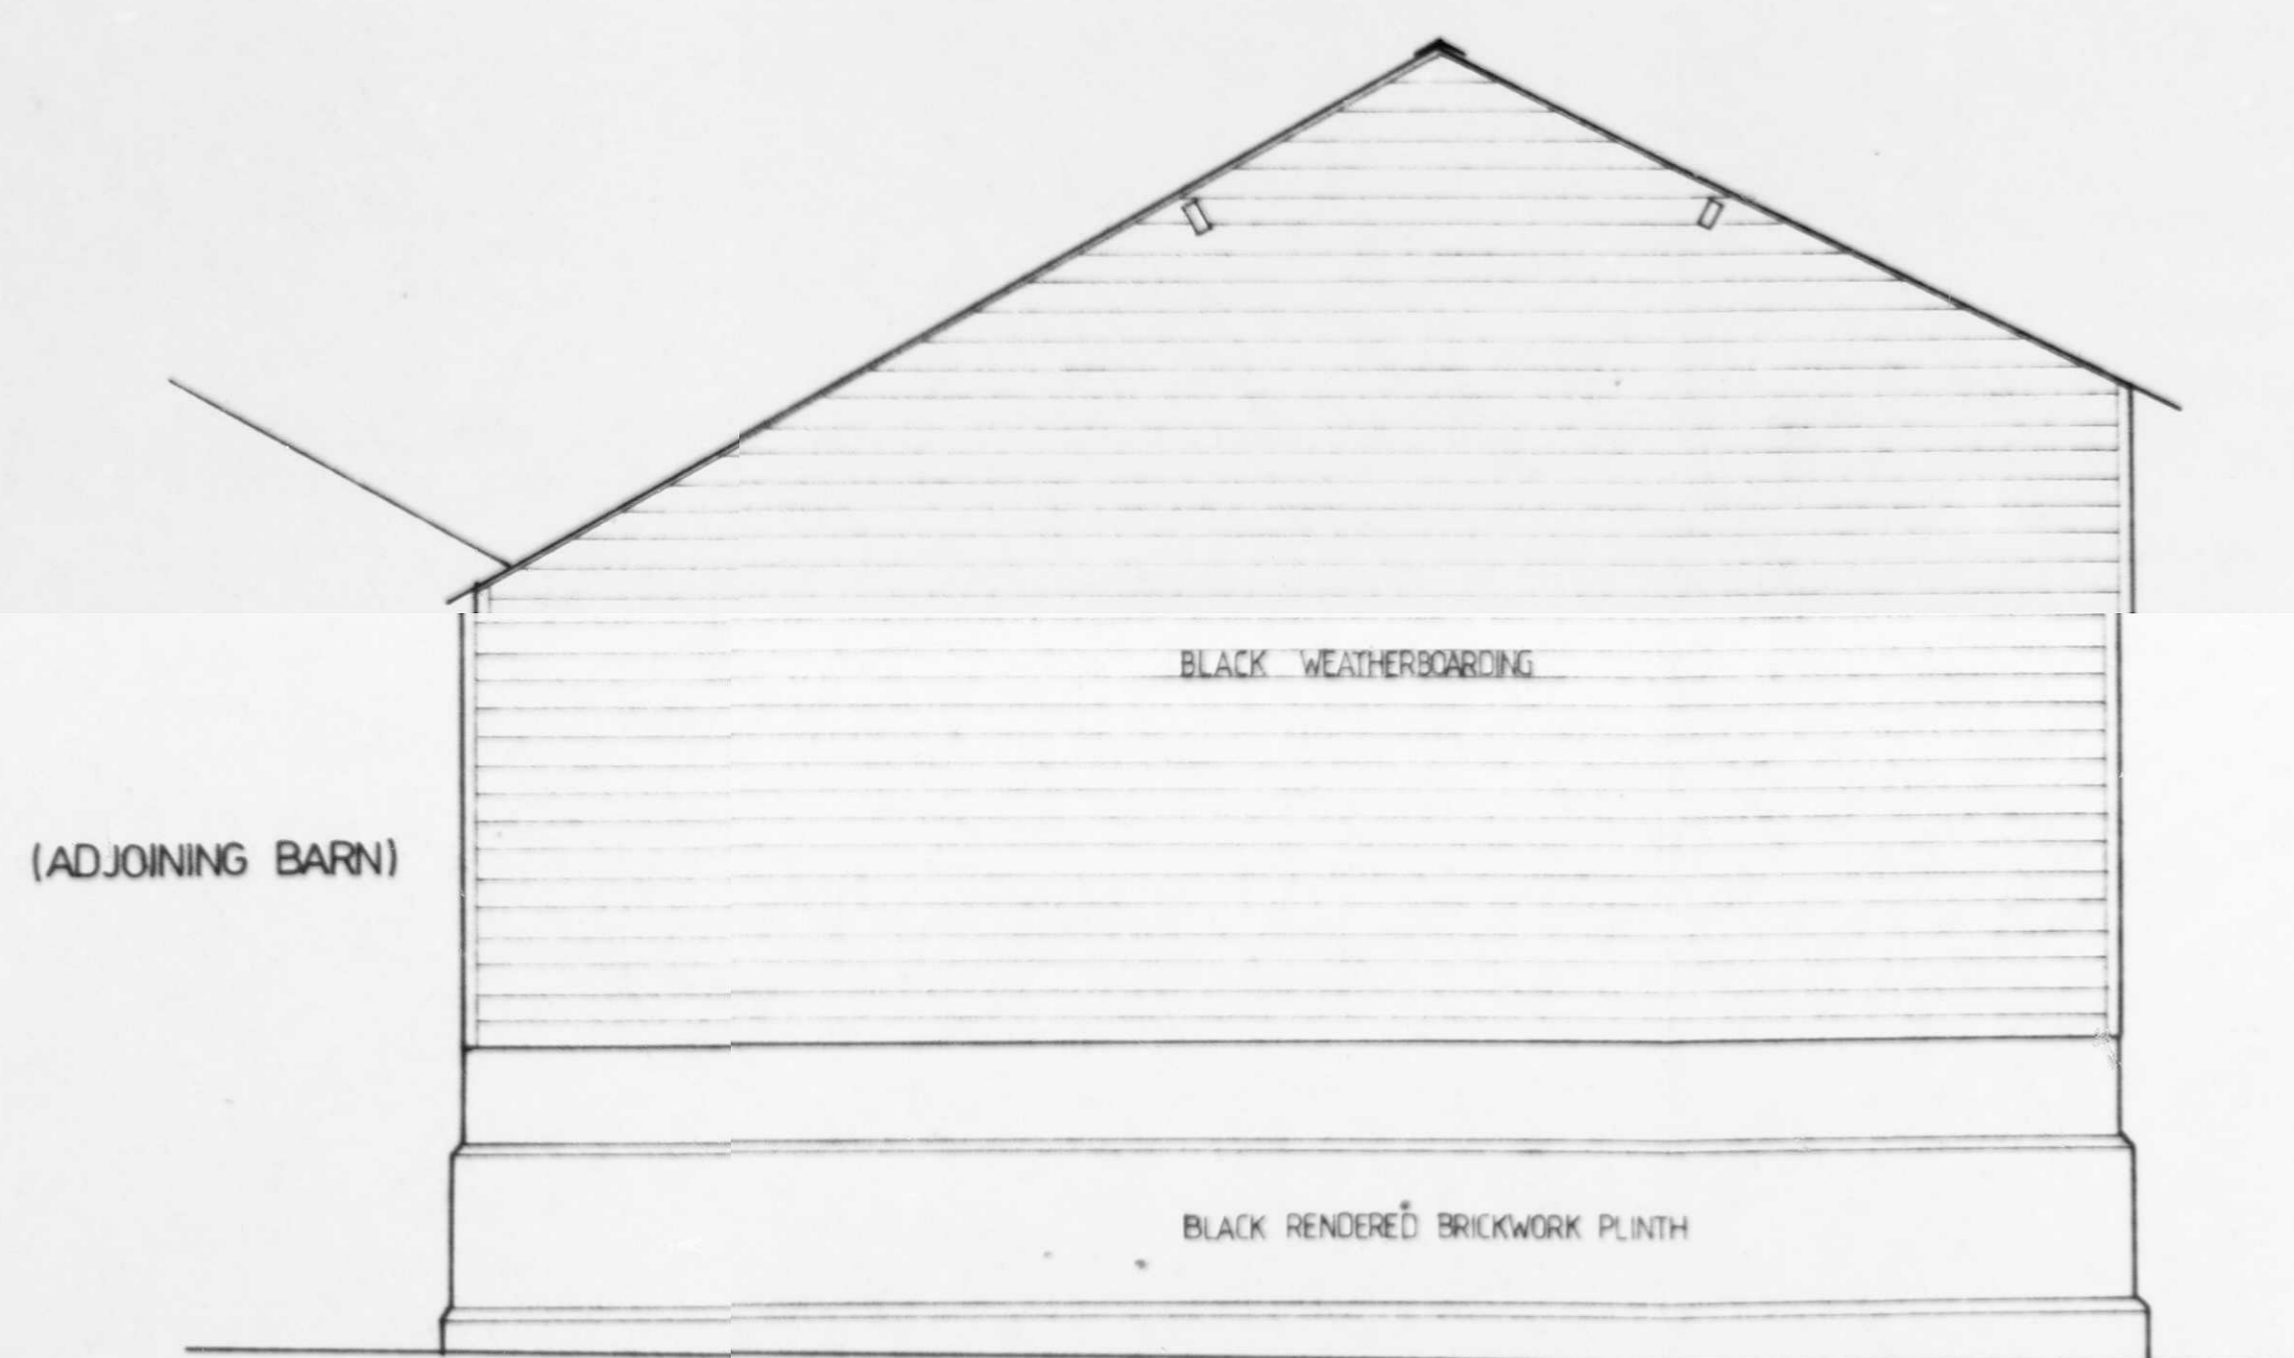

EAST ELEVATION

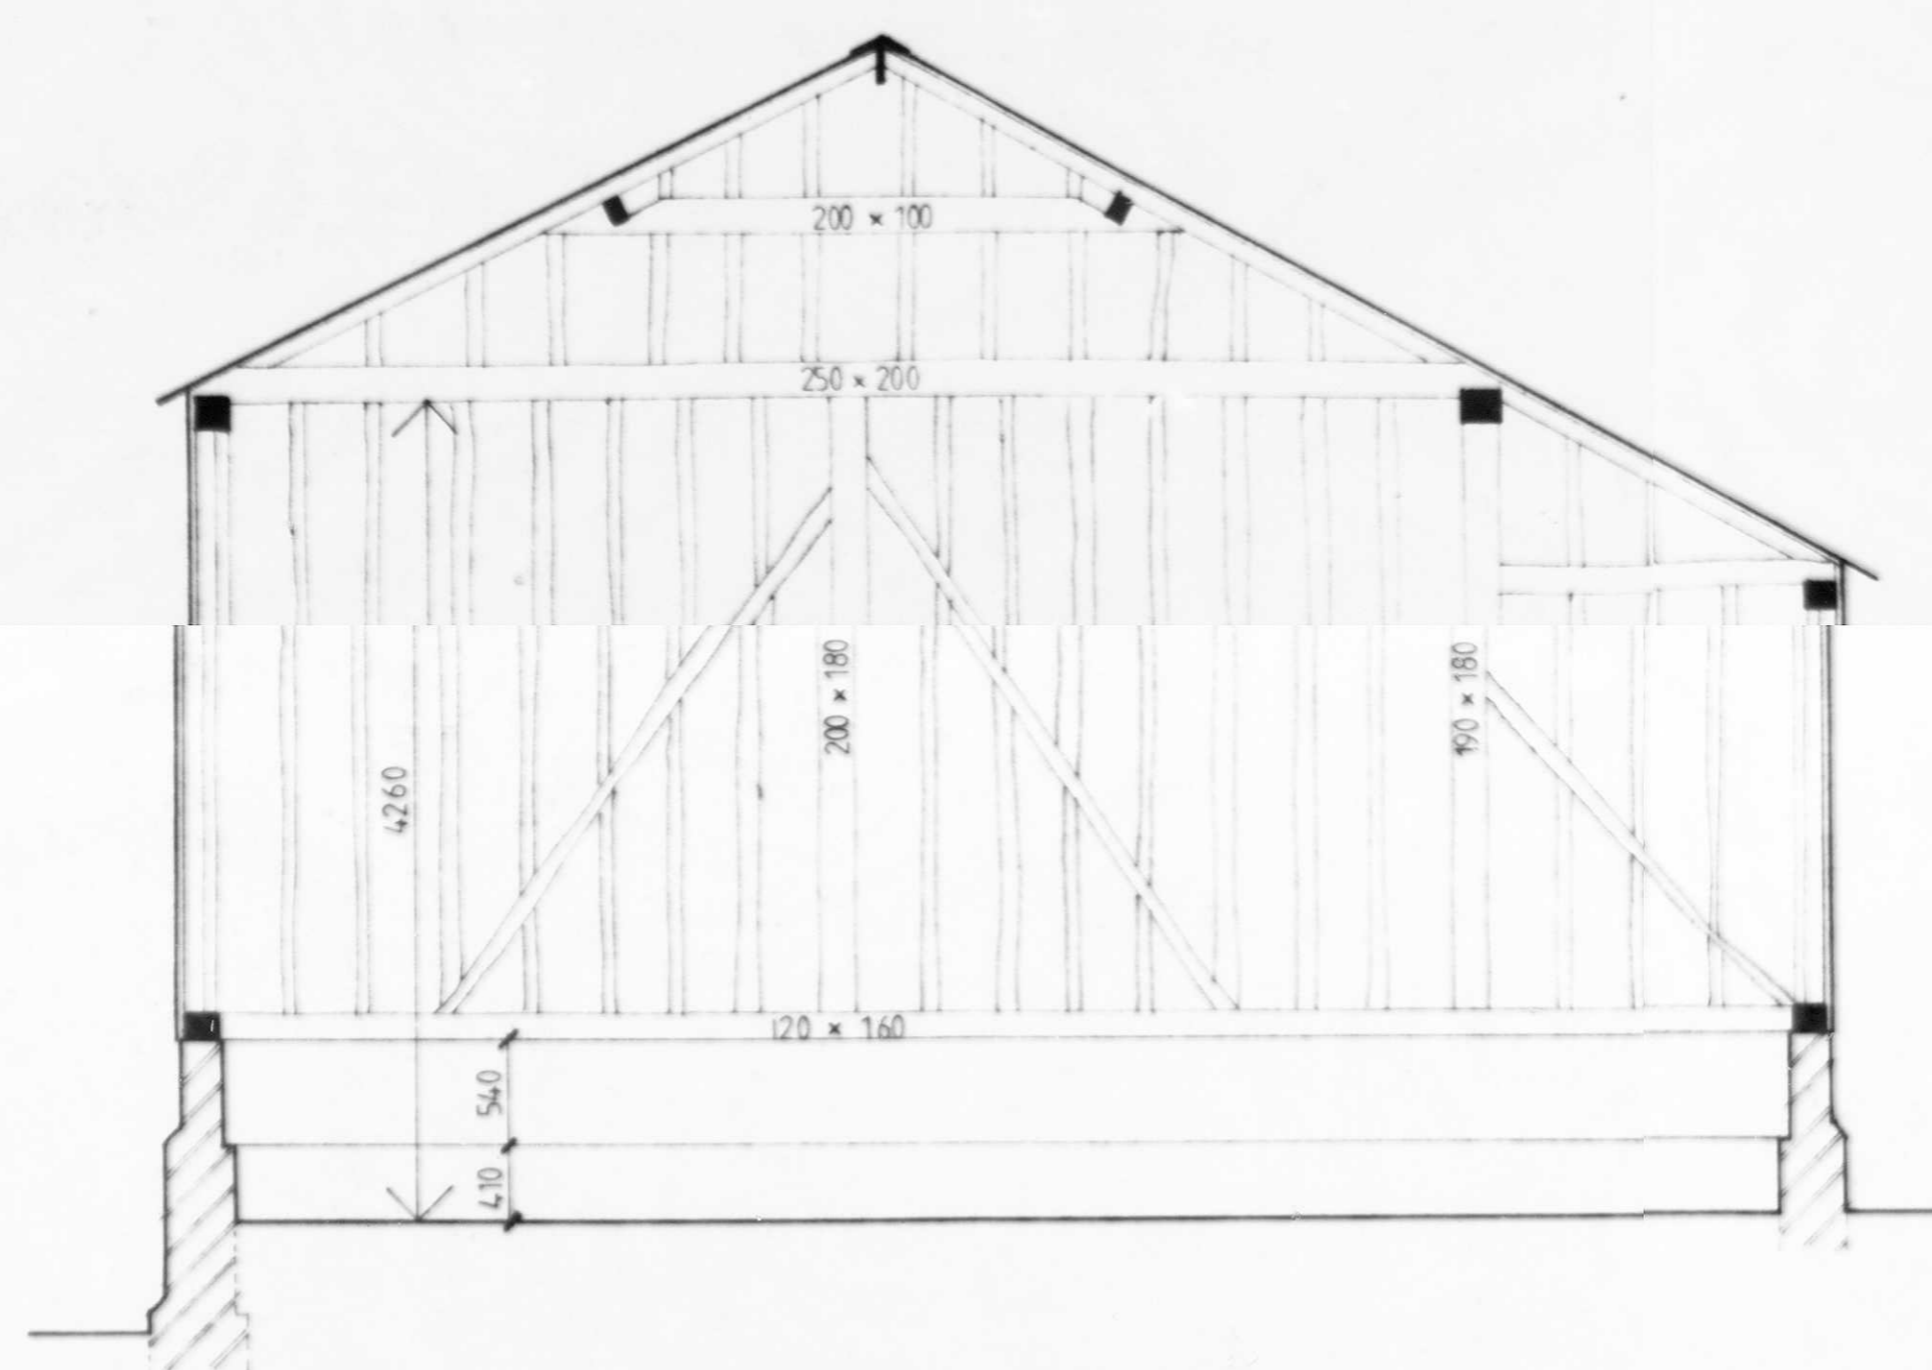

INTERNAL ELEVATION — EAST END

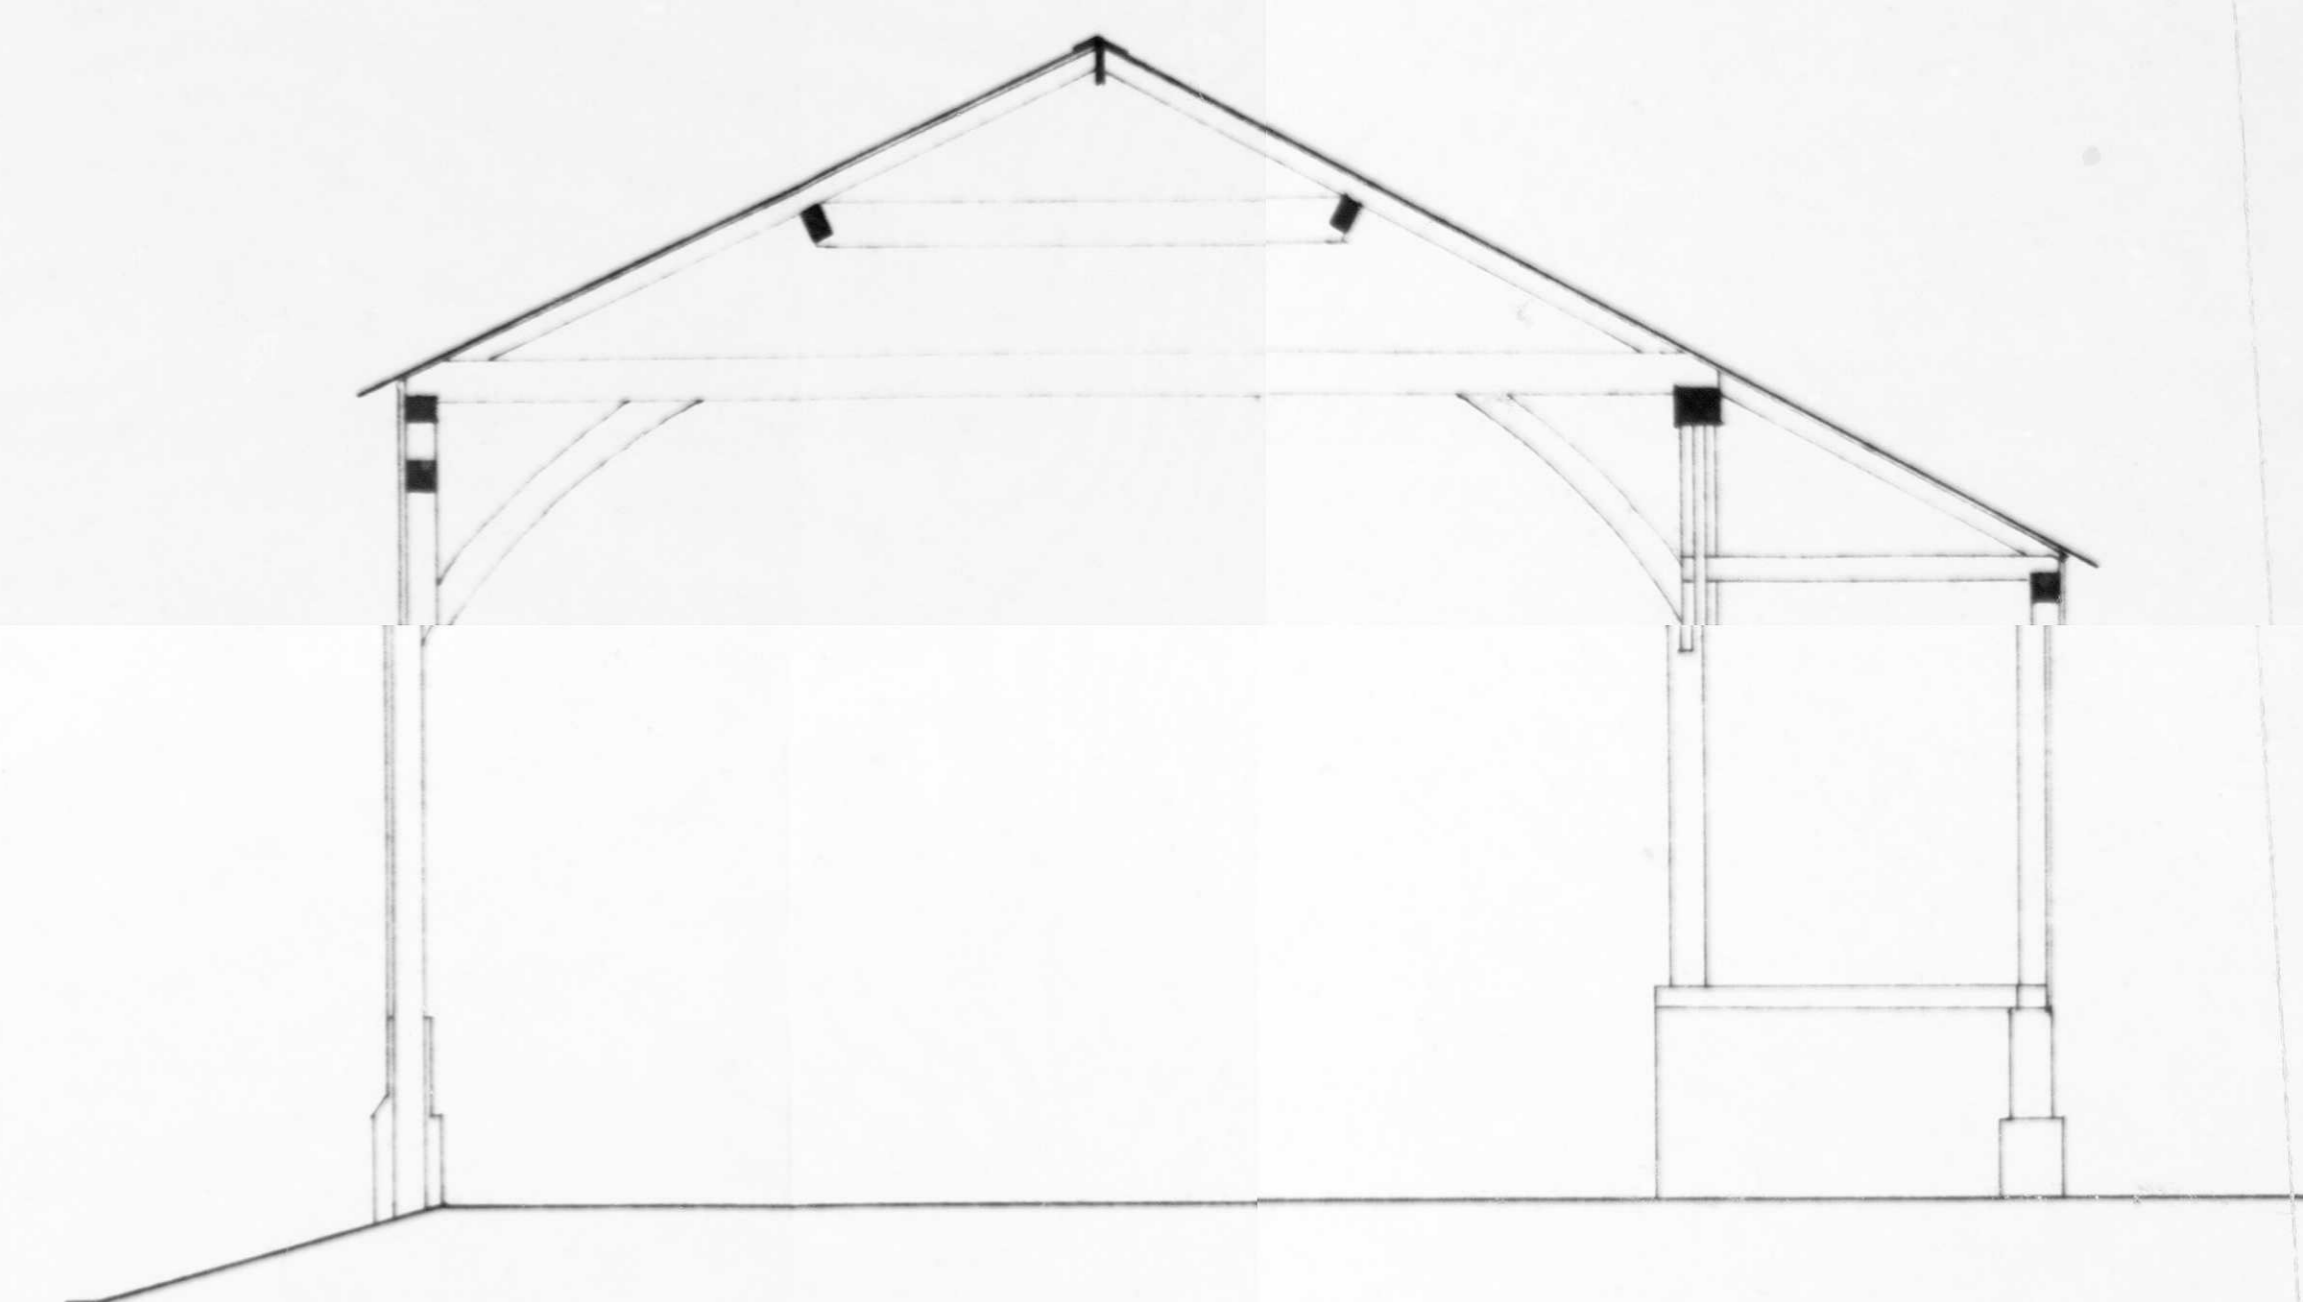

CROSS SECTION C.C

9

JOB No.	SHEET
L 286	03
LISTED BARN SURVEY	
SMALL BARN, ELEVATIONS/SECTIONS	
BROCKHOLDS FARM,	
GREAT MUNDON.	
SCALE 1:50	DATE APR 8 <sup>th</sup> DRAWN AAT
William Wastell Architects Ltd.	
22 TILEHOUSE STREET, HITCHIN,	
HERTFORDSHIRE, SG3 2DY	
HITCHIN (0462) 33211	

• ALL DIMENSIONS TO BE VERIFIED ON SITE • DO NOT SCALE • THIS DRAWING AND DESIGN REMAINS THE COPYRIGHT OF THE ARCHITECT AND MAY NOT BE REPRODUCED WITHOUT PERMISSION •

