


Pocknell Studio

Graphic & Architectural Design


East Barn T: 01371 850 075
Blackmore End E: design@pocknellstudio.com
Essex
CM7 4DR www.pocknellstudio.com

Revisions

Number	Date
--------	------

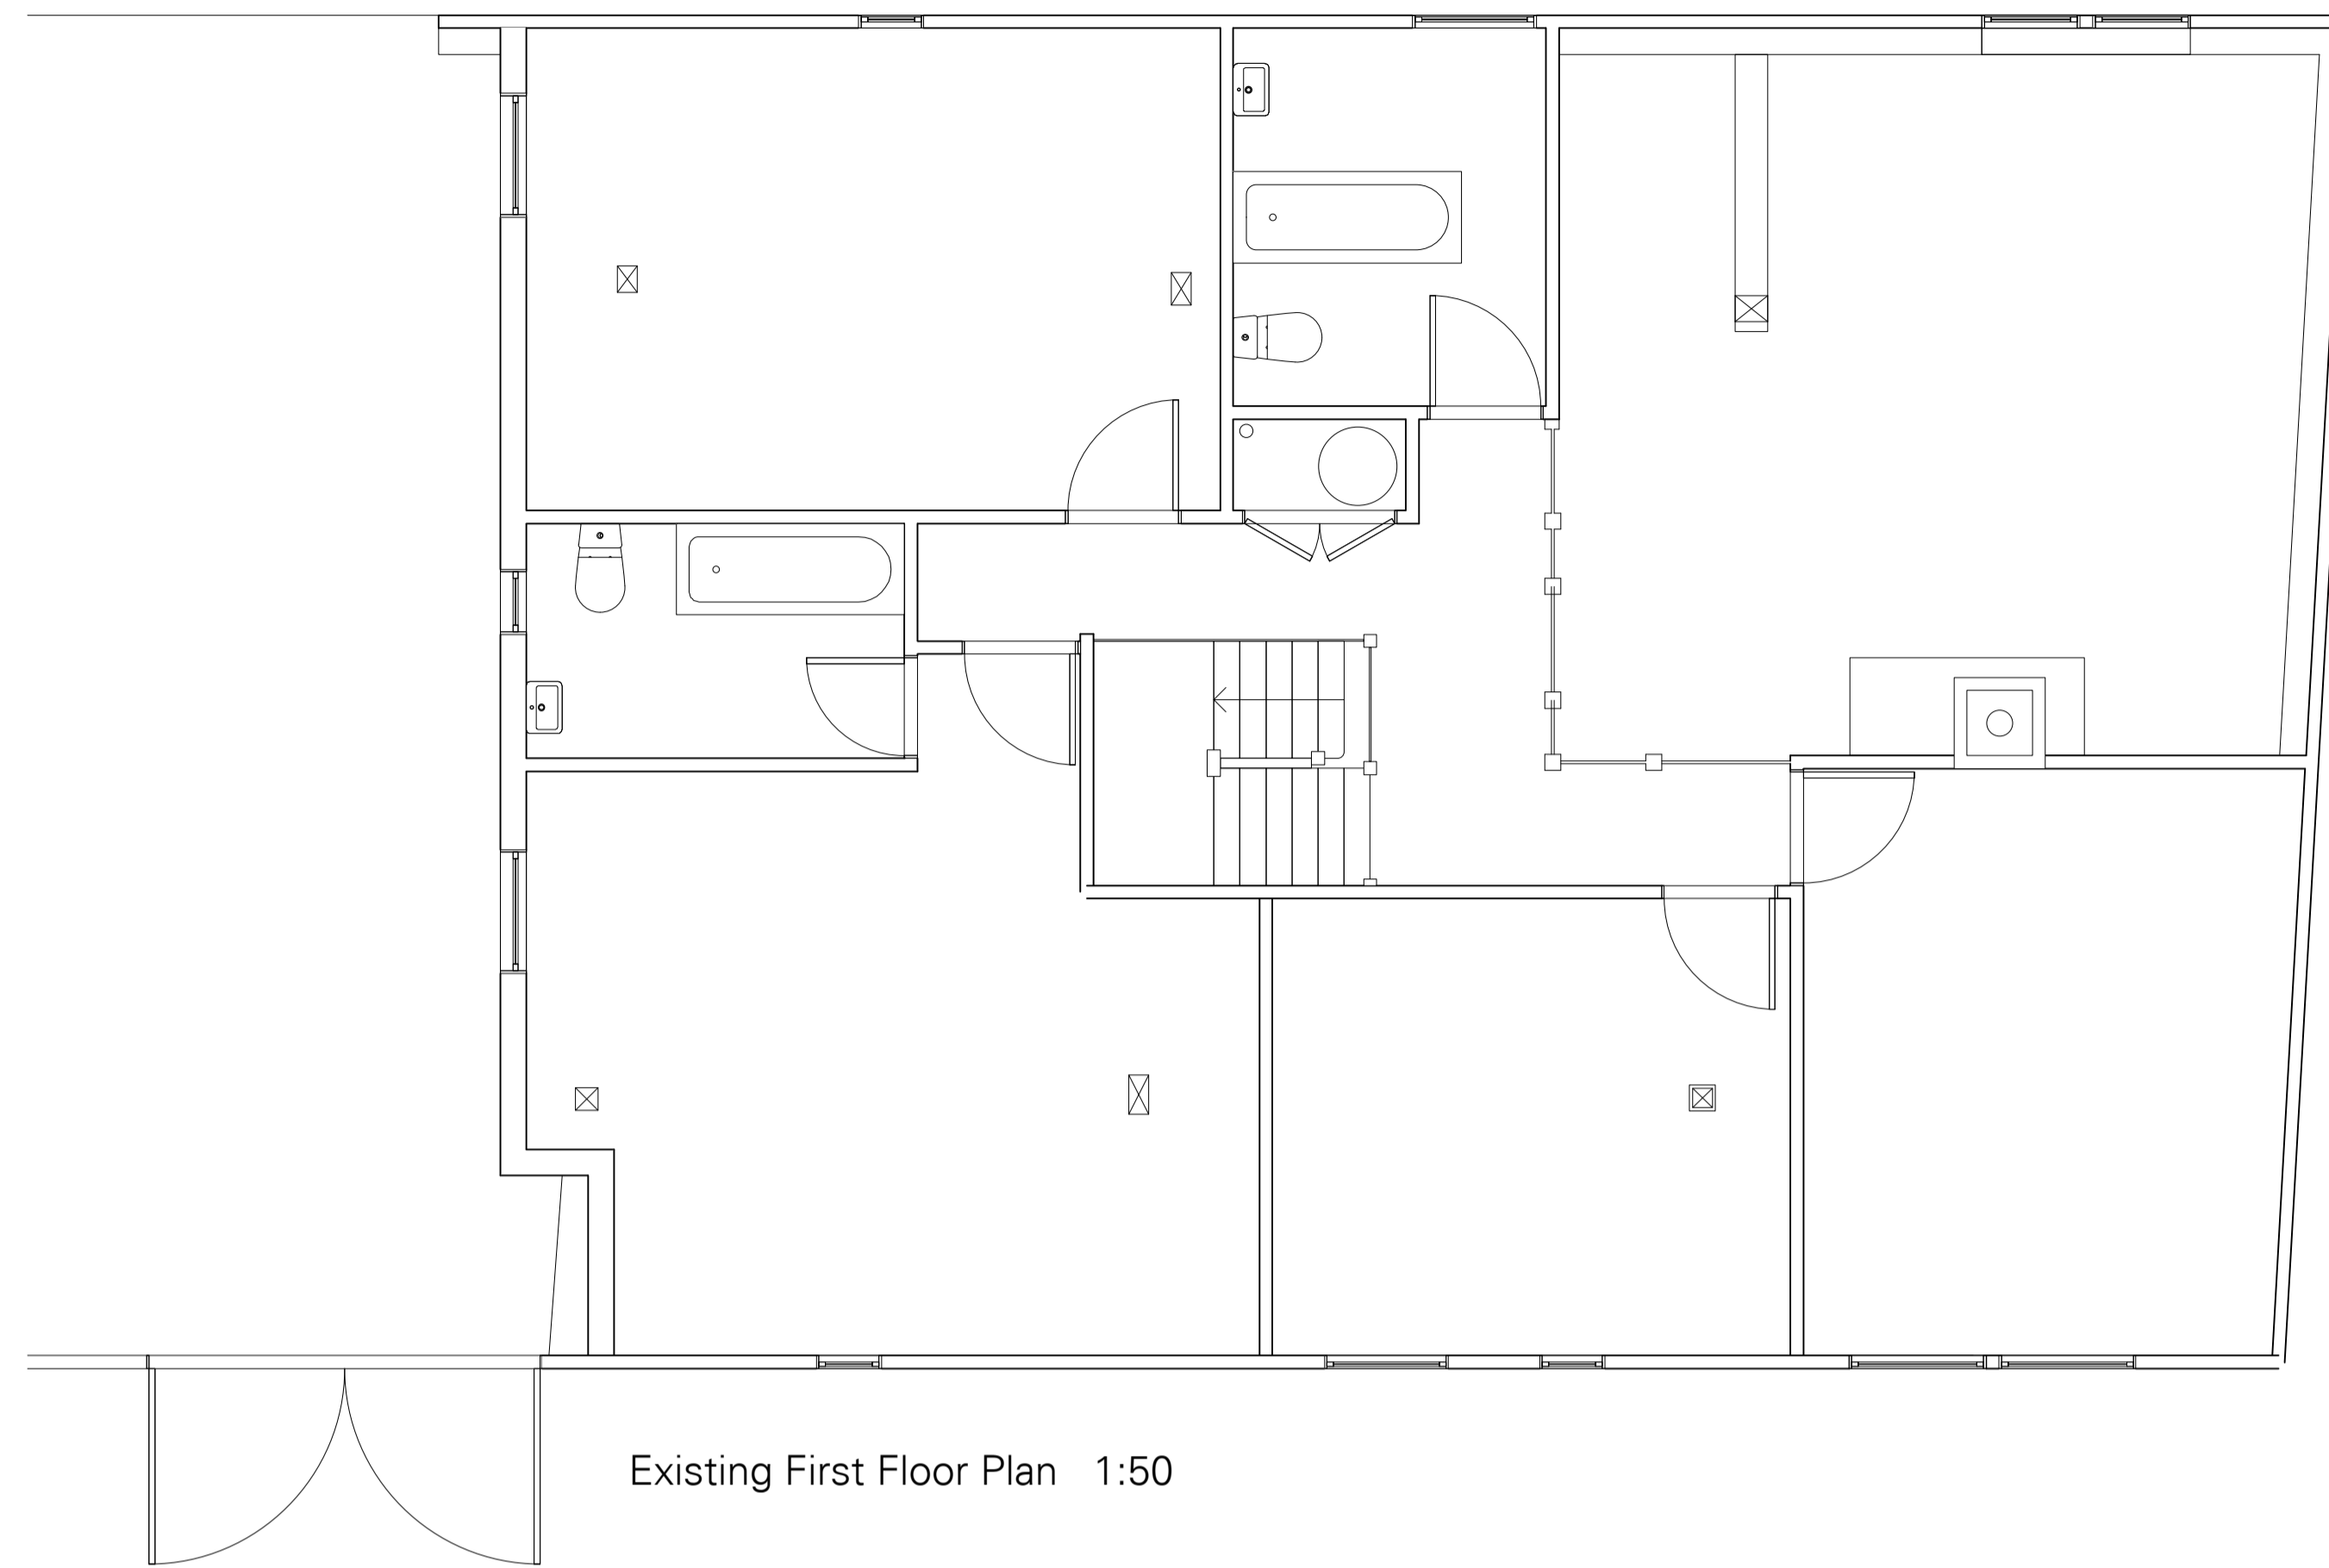

Existing First Floor Plan 1:50

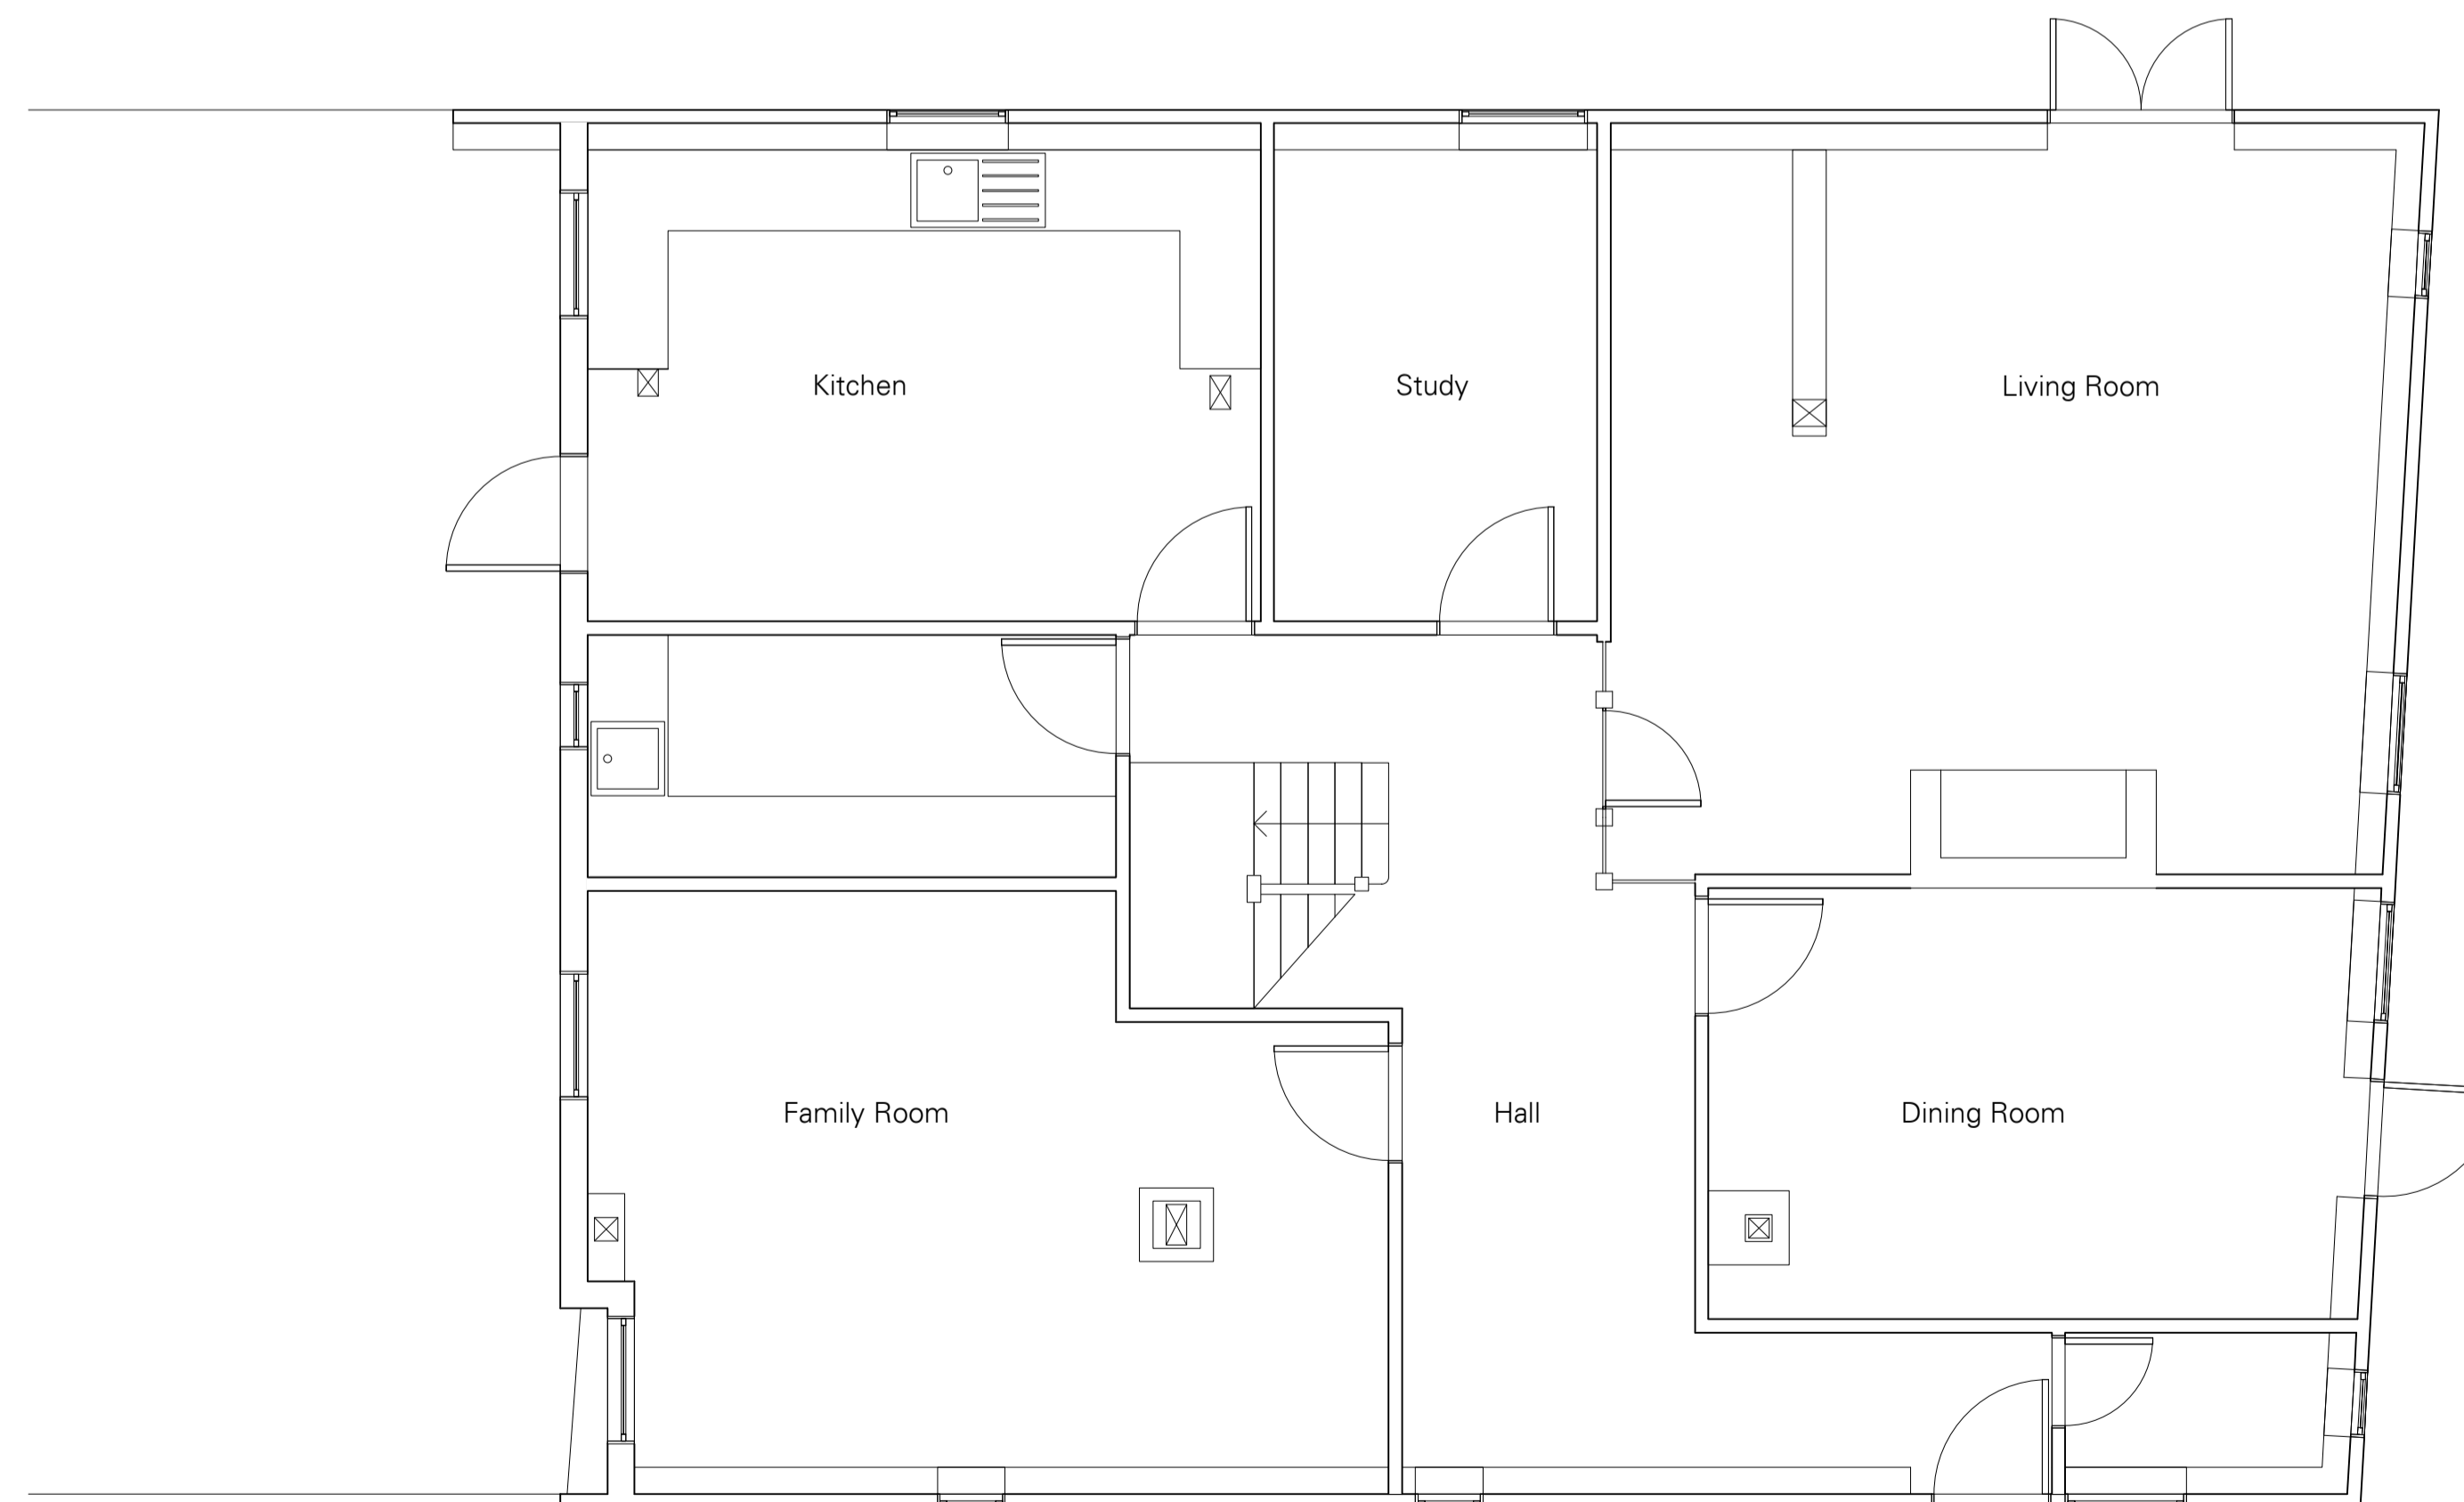

Existing Ground Floor Plan 1:50

Client

Yasmin Acton

Project

The Moat House, Brockholds Farm
Great Munden, Hertfordshire

Drawing

Existing Plans

Drawing Number

PSBF EP 01

Revision

Scale

1:50

Date

10.12.12

This drawing and its contents remain the property of Pocknell Studio Limited and may not be copied, altered, reproduced or disclosed in any form without prior written consent from Pocknell Studio Limited. All dimensions are subject to site confirmation by the contractor or installer. Any discrepancies are to be reported to the designers. © Pocknell Studio Limited 2012.