


01 Front Elevation (South)
SCALE 1:100@A3

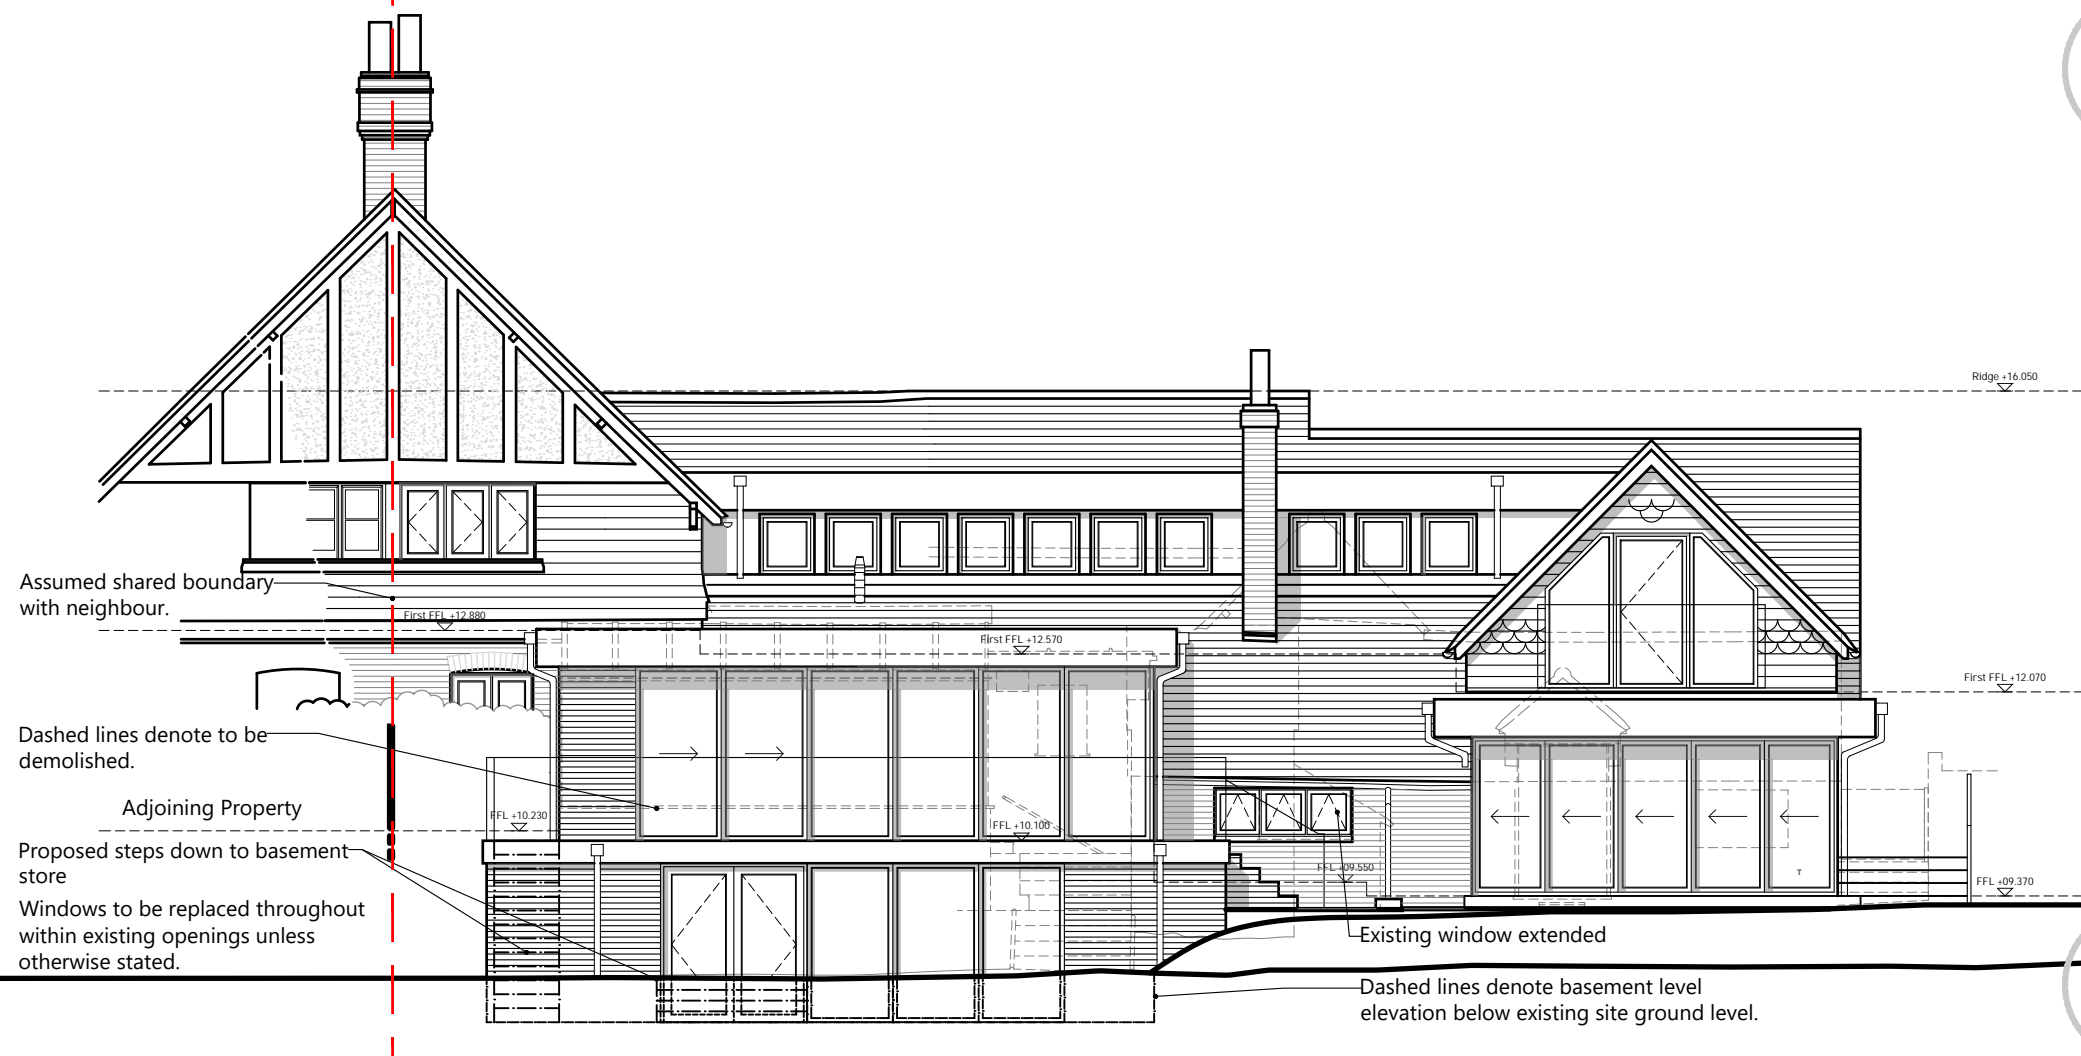


02 Rear Elevation (North)
SCALE 1:100@A3

PLANNING ISSUE

This drawing and design is for use solely in connection with the project described. The drawing and design is the property of Lytle Associates Architects and must not be reissued, loaned or copied without written consent. All dimensions and setting out to be checked onsite before construction. Do not scale from the drawing. The drawing is to be read in conjunction with all other information relevant to the project. Any apparent discrepancy is to be brought to the attention of Lytle Associates Architects.
© Lytle Associates Architects

REV	AMENDMENT	BY	CHECK	DATE
-	Planning Issue	OP	RW	26.02.24

 

LytleAssociates
ARCHITECTS

THE FOUNTAIN HEAD QUARRY STREET GUILDFORD
SURREY GU1 3UY 01483 301661
LYTLE-ASSOCIATES.COM

CLIENT	PROJECT	TITLE	DRAWING NUMBER	REV
Mr A. Bailes	Bradstone Cottage	Proposed Elevations	2116_025	-