




The contractor is responsible for checking dimensions, tolerances and references. Any discrepancy to be notified to the Architect before proceeding with the works.
Where an item is covered by drawings to different scales the larger scale drawings to be worked to.
Do not scale drawings. Figure dimensions to be worked to in all cases.

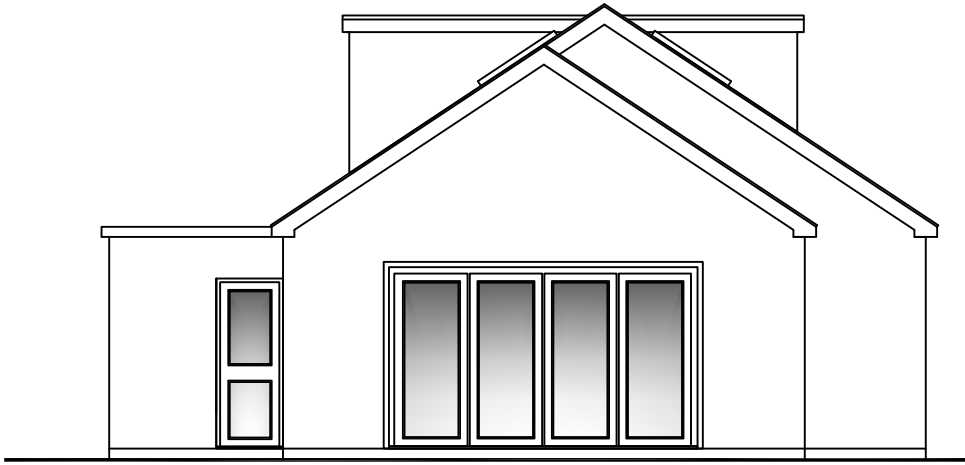


Proposed Rear Elevation 1:100

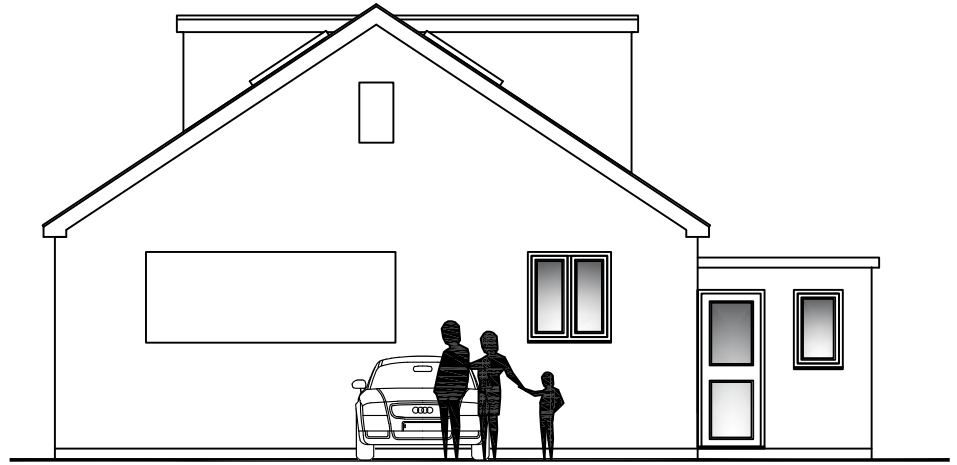

Proposed Front Elevation 1:100

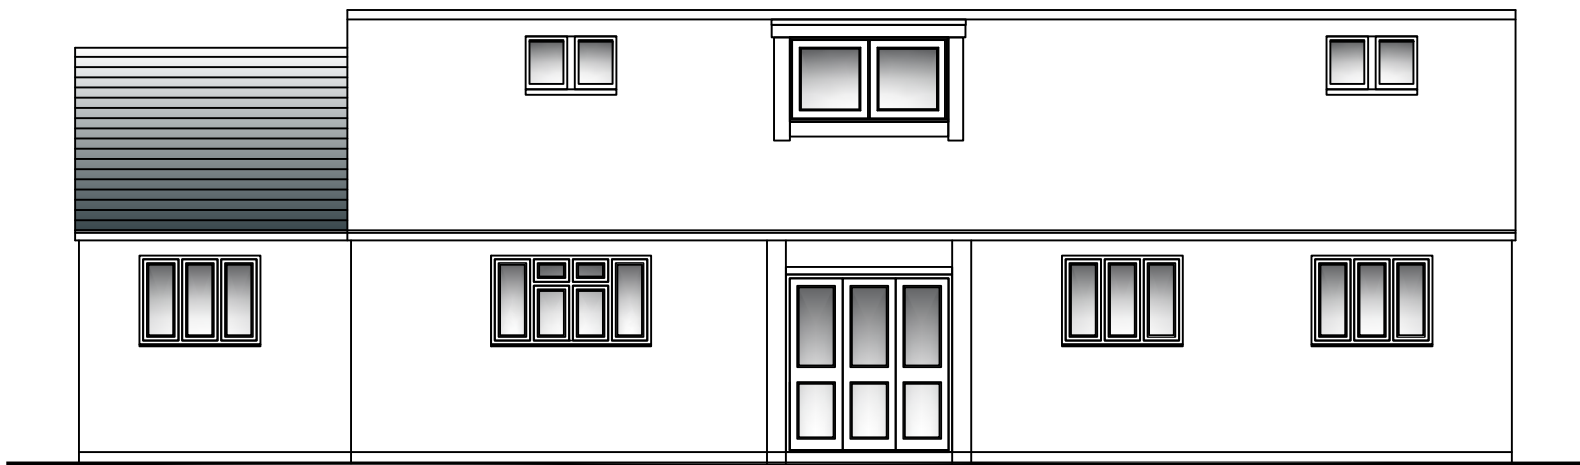


Proposed Side Elevation 1:100

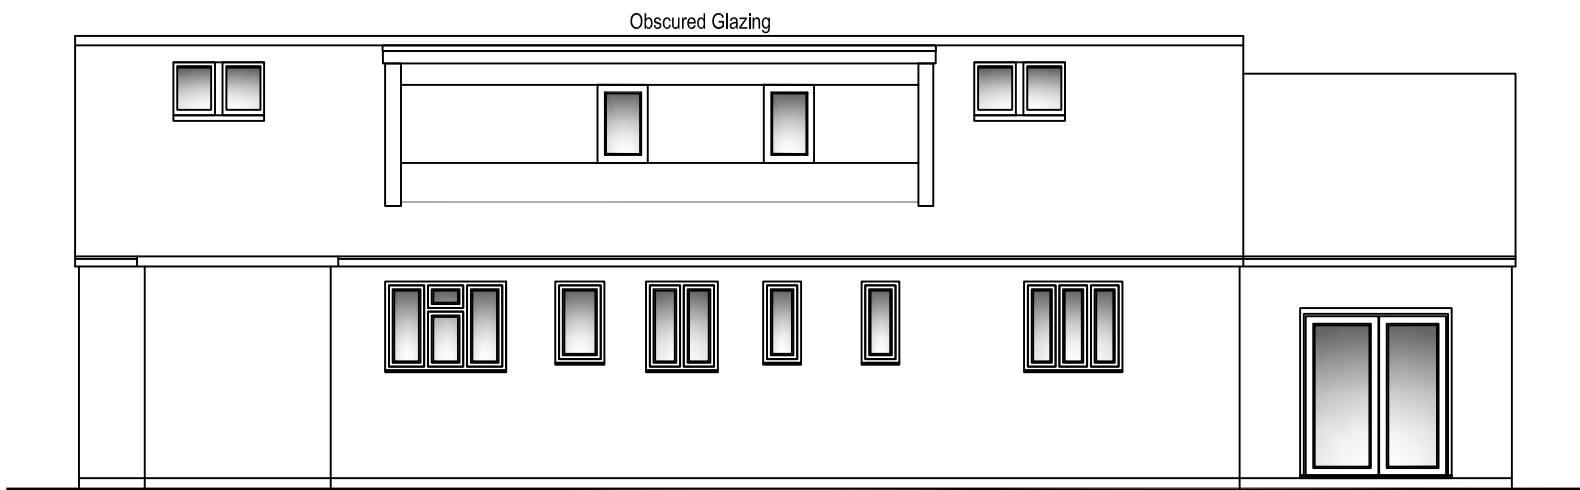

Proposed Side Elevation 1:100

PERMITTED DEVELOPMENT APPLICATION

 

date	rev.	revision/author/checker	
13:03:24	A	Scale bar added	
purpose of issue			
PERMITTED DEVELOPMENT			
project			
FARMBRA - BLACKFIR LANE MARSTON GREEN SOLIHULL B37 7JE			
drawing			
PROPOSED ELEVATIONS			
drawing no.	rev.		
01-2024-01-05_PD	A		
drawn	MdM	checked	
scale	1:100	date	FEB 2024

dS7 STUDIO
 1000 ROAD, HALL GREEN, BIRMINGHAM B28 8BJ
 TEL: 0121 743 7448
 E: ds7@ds7studio.com www.ds7studio.com