




The contractor is responsible for checking dimensions, references and references. Any discrepancy to be notified with the Architect before proceeding with the works.  
Where an item is covered by drawings to different scales the larger scale drawing is to be worked to.  
Do not scale drawings. Figure dimensions to be worked to in all cases.

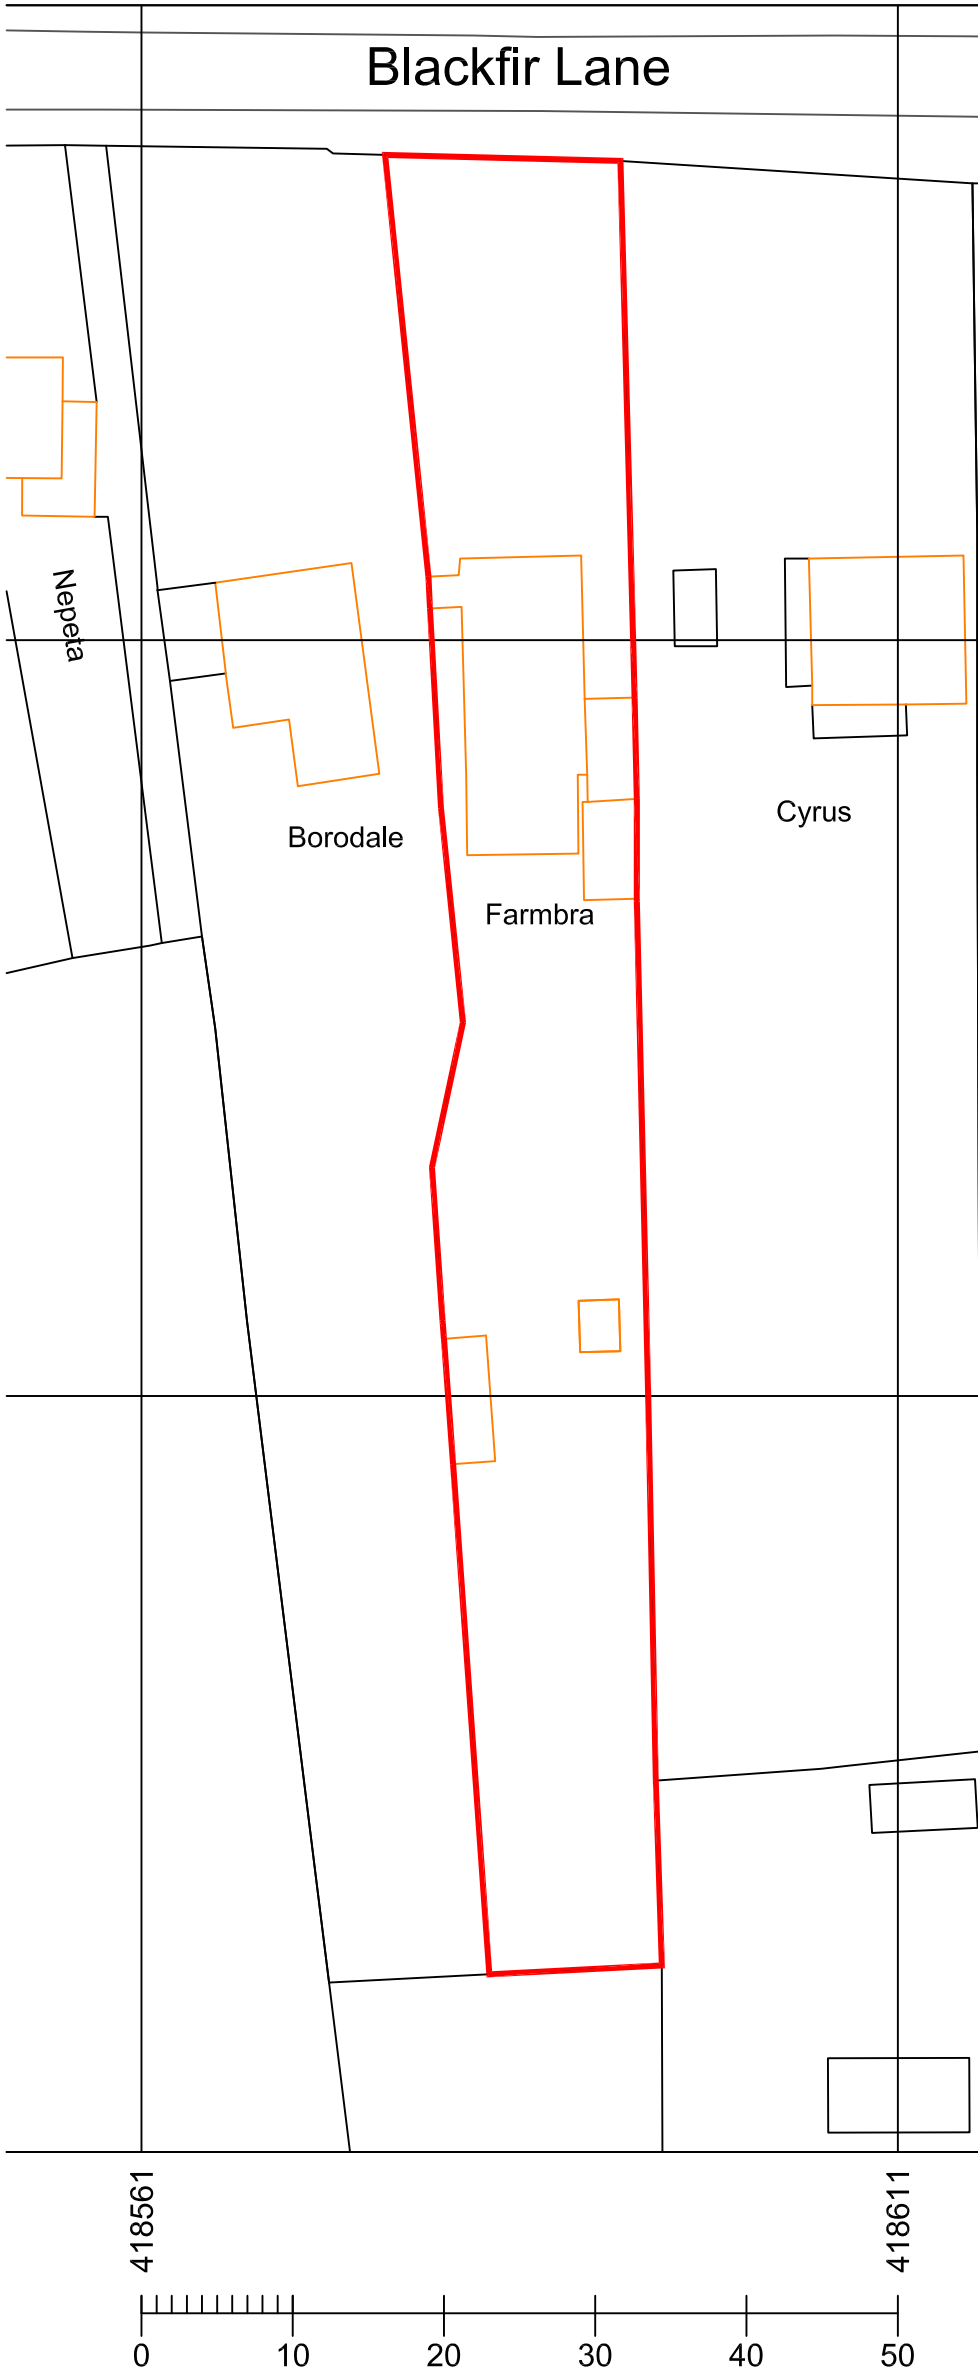


Site Plan 1:500

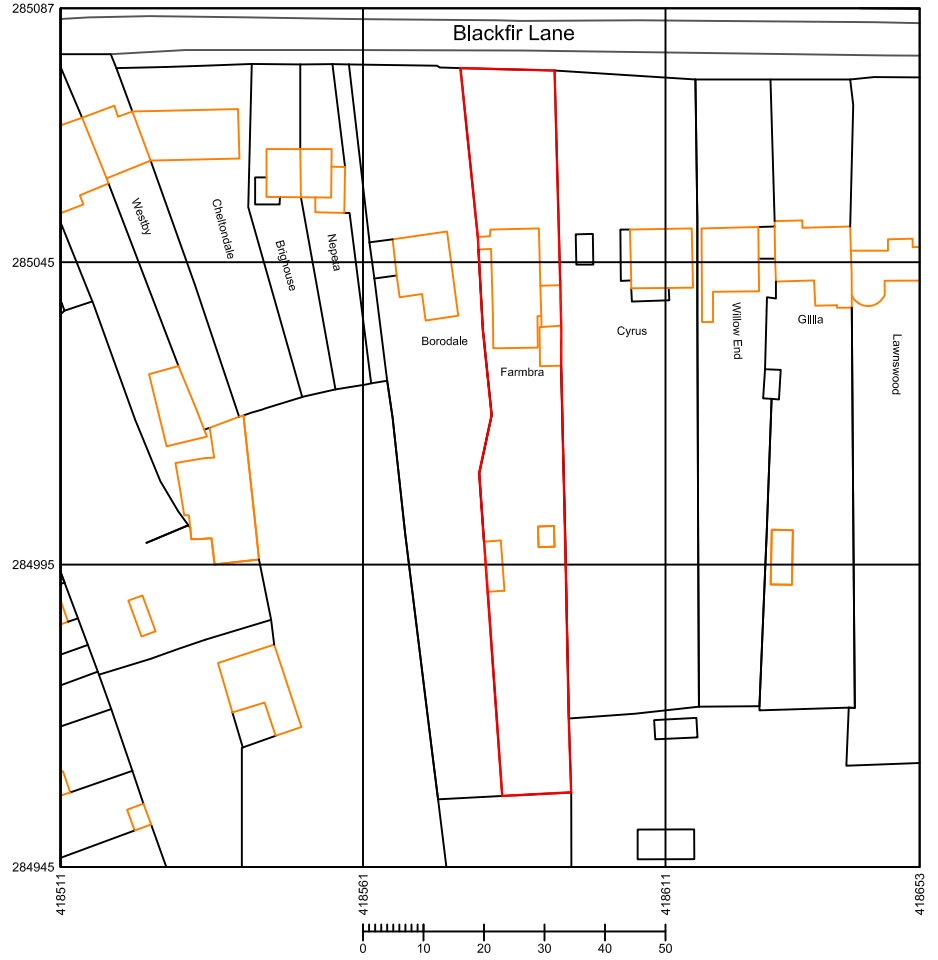

Location Plan 1:1250

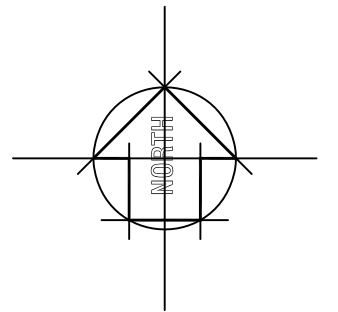

RIBA  **arb**  
Chartered Practice Architects Registration Board

**ds7studio**  
... we make your ideas work

date	rev.	revision/author/checker

purpose of Issue  
**PERMITTED DEVELOPMENT**

project  
**FARBRA - BLACKFIR LANE  
MARSTON GREEN  
SOLIHULL B37 7JE**

drawing  
**LOCATION PLAN  
SITE PLAN - BLOCK PLAN**

drawing no. <b>01-2024-01-01_PL</b>	rev.
drawn <b>MdM</b>	checked
scale <b>1:1250 1:500 1:250</b>	date <b>FEB 2024</b>

DS7 STUDIO  
1044 STRATFORD ROAD, HALL GREEN, BIRMINGHAM B28 8BJ  
TEL: 07507 437 648  
E: ds7@ds7studio.com www.ds7studio.com