

The contractor is responsible for checking dimensions, references and references. Any discrepancy to be notified with the Architect before proceeding with the work.  
Where an item is covered by drawings to different scales the larger scale drawing is to be worked to.  
Do not scale drawings. Figure dimensions to be worked to in all cases.


PLANNING APPLICATION




Existing Rear Elevation 1:100




Existing Front Elevation 1:100  
NO PROPOSED CHANGES

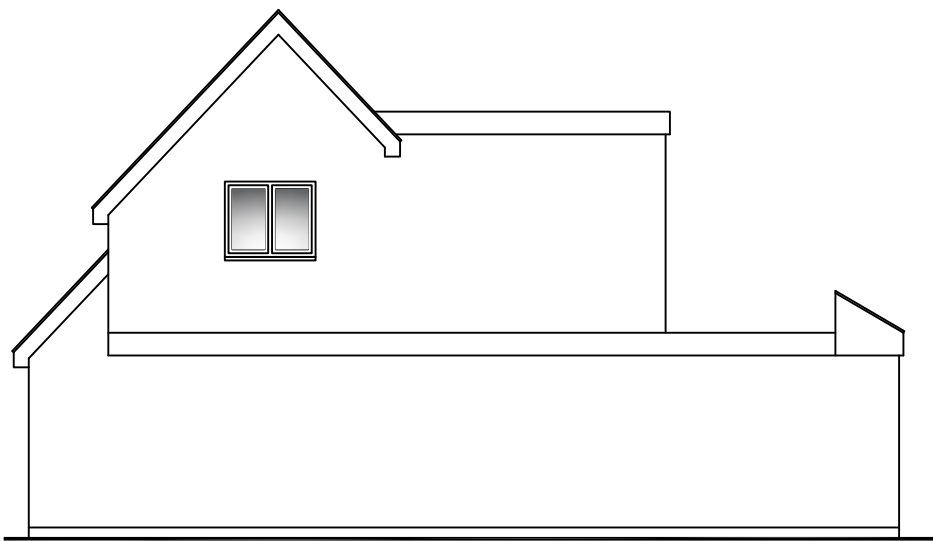

Existing Side Elevation 1:100

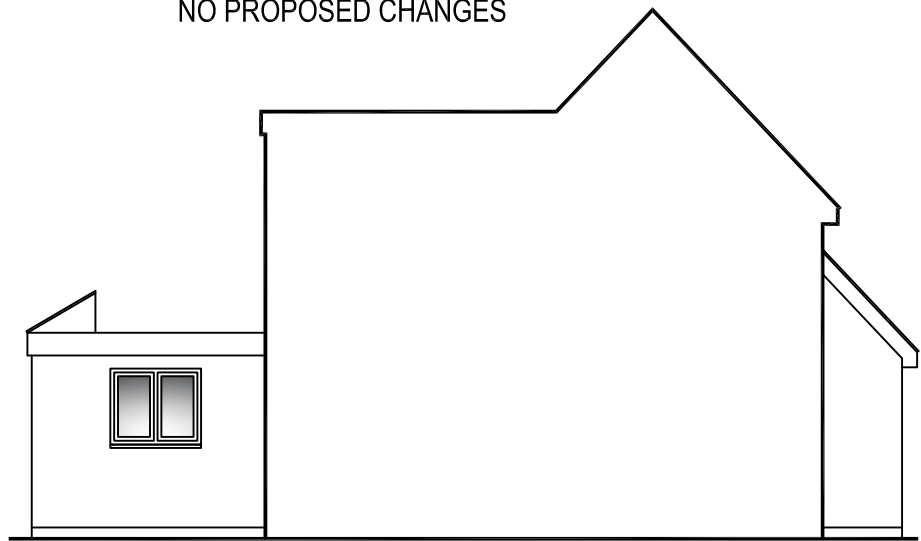


Existing Side Elevation 1:100 Metres

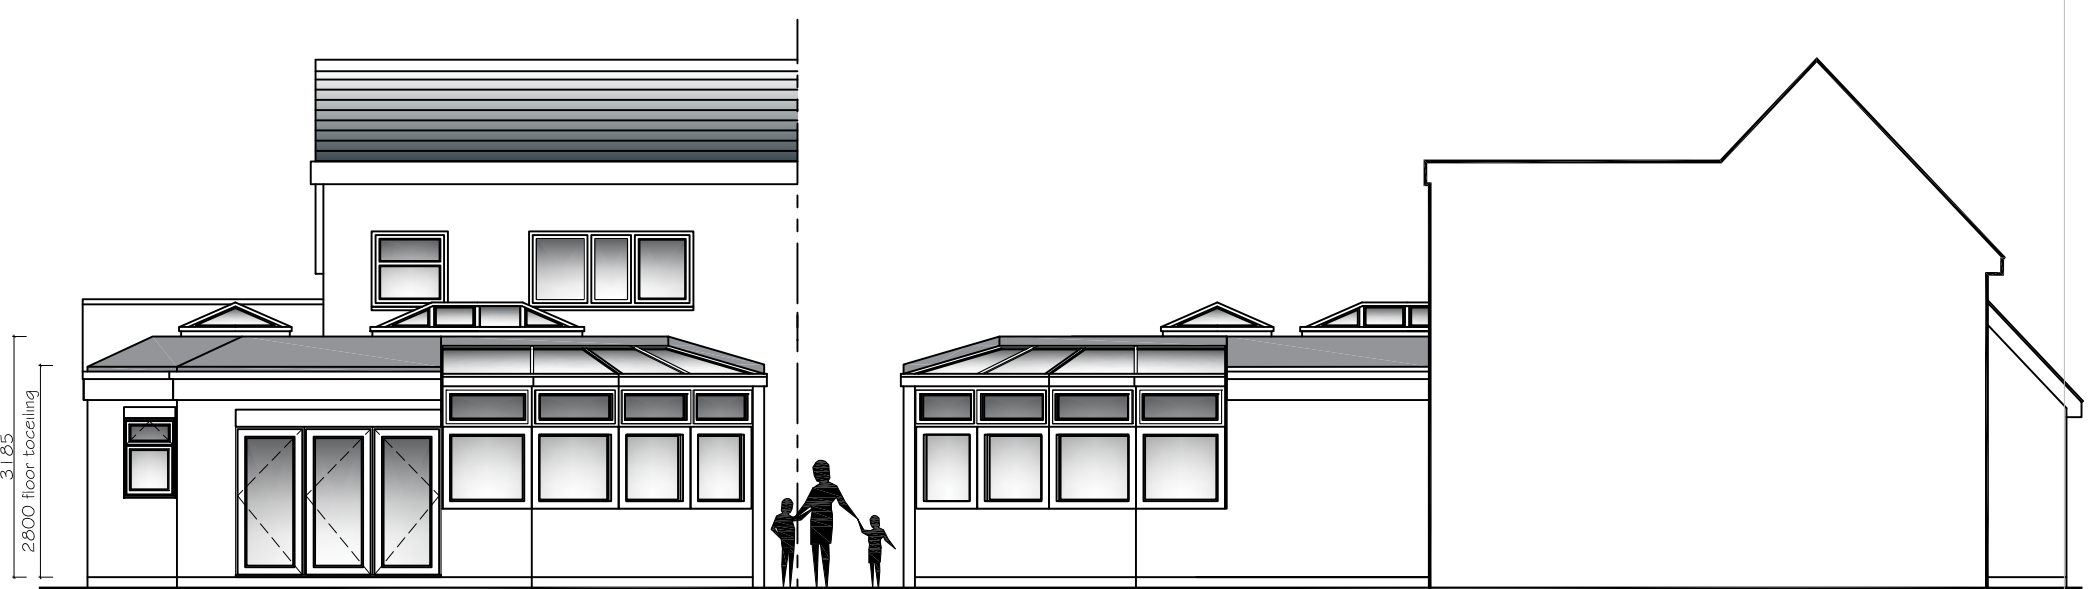


Proposed Rear Elevation 1:100

Proposed Side Elevation 1:100

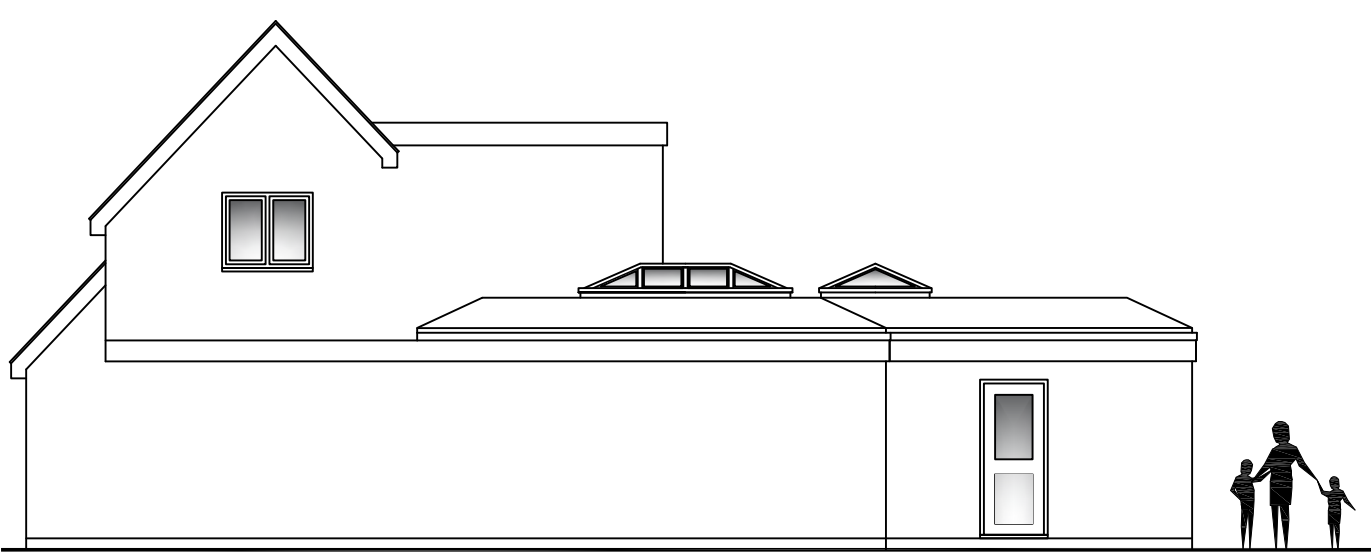

Proposed Side Elevation 1:100

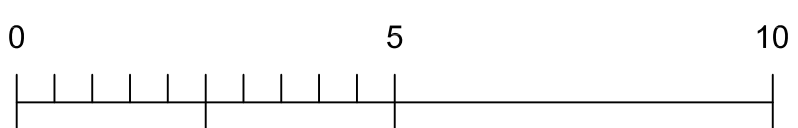

RIBA Chartered Practice **arb** Architects Registration Board

**ds7studio**  
... we make your ideas work

date	rev.	revision/author/checker

purpose of Issue  
**PLANNING APPLICATION**

project  
**14 KINETON LANE**

drawing  
**EXISTING ELEVATIONS  
PROPOSED ROOF ELEVATIONS**

drawing no. <b>35-2023-01-04_PL</b>	rev.
drawn <b>MDM</b>	checked
scale <b>1:100</b>	date <b>FEB 2024</b>