


The contractor is responsible for checking dimensions, references and references. Any discrepancy to be notified with the Architect before proceeding with the works.  
Where an item is covered by drawings to different scales the larger scale drawing is to be worked to.  
Do not scale drawings. Figure dimensions to be worked to in all cases.

PLANNING APPLICATION

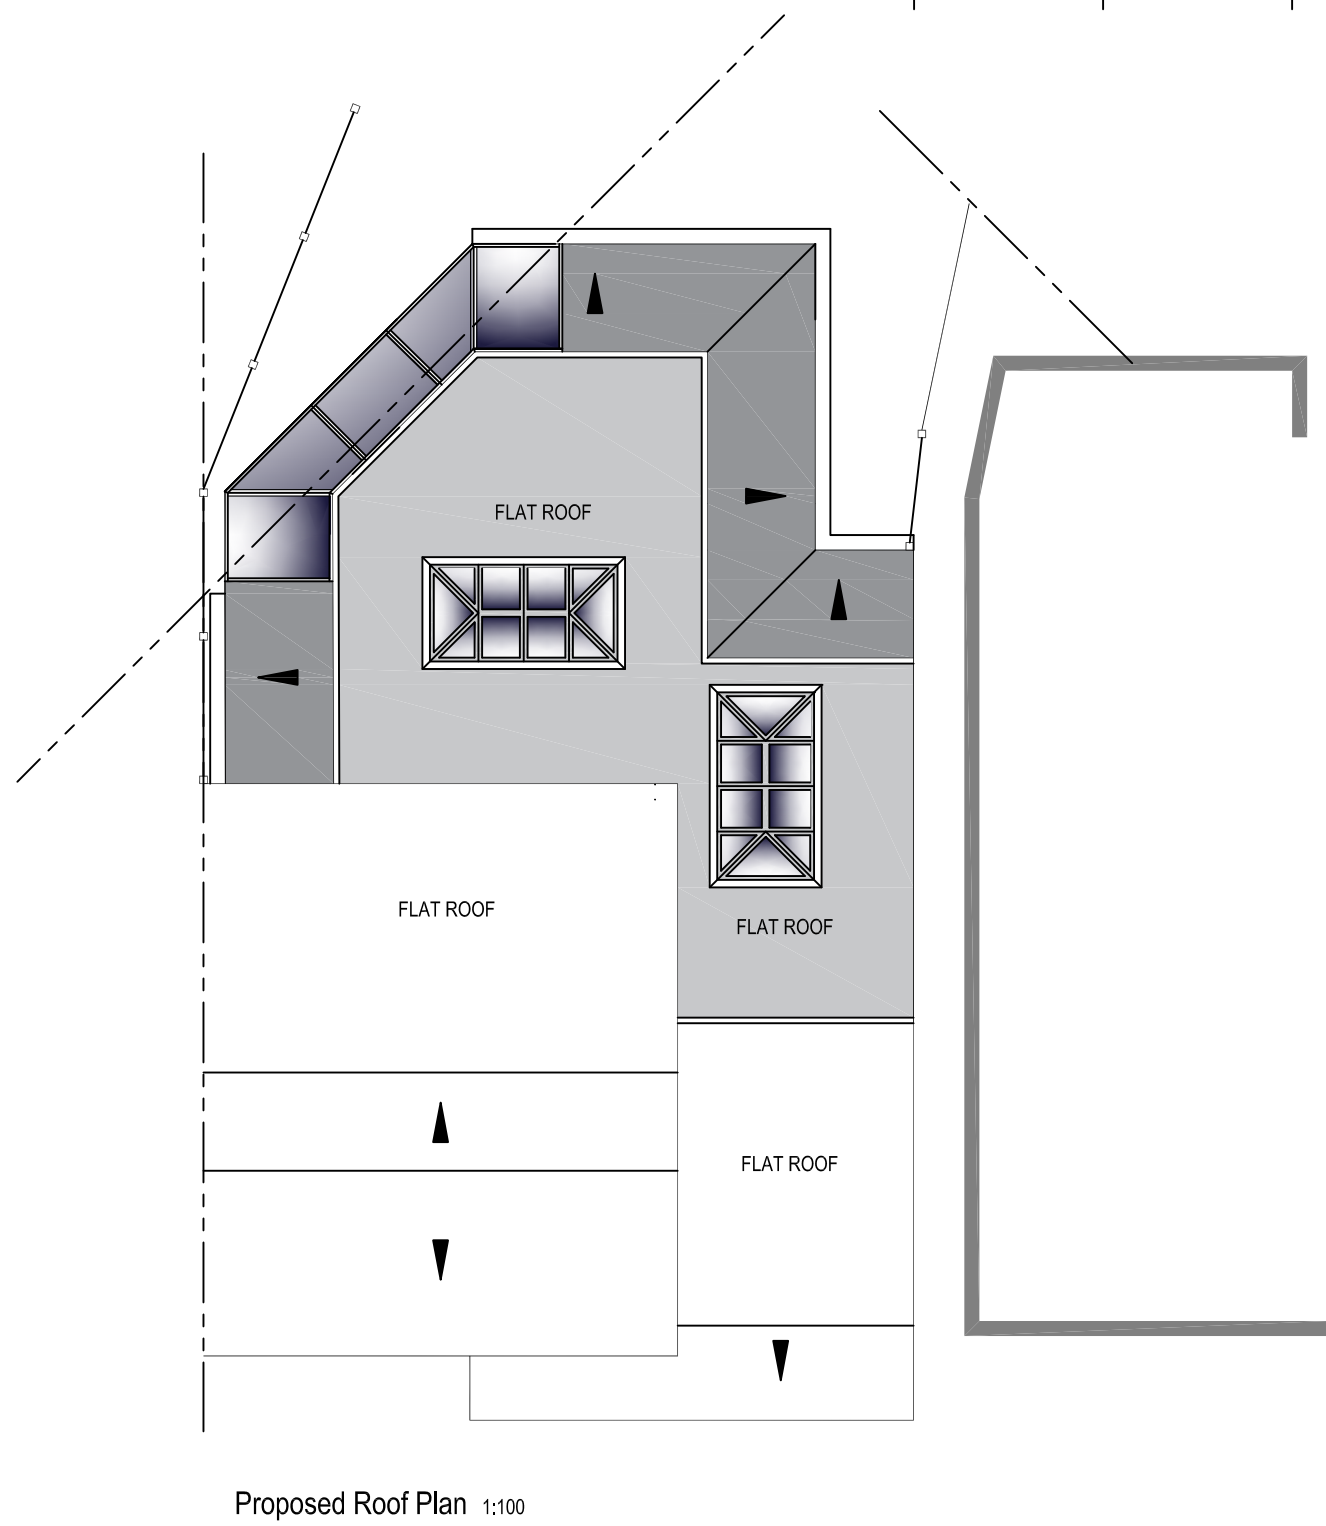

RIBA Chartered Practice  
 arb Architects Registration Board

**ds7studio**  
 ... we make your ideas work

date	rev.	revision/author/checker

purpose of Issue  
**PLANNING APPLICATION**

project  
**14 KINETON LANE**

drawing  
**EXISTING ROOF PLAN  
 PROPOSED ROOF PLAN Ver2**

drawing no. 35-2023-01-03_PL	rev.
drawn MDM	checked
scale 1:100	date FEB 2024