

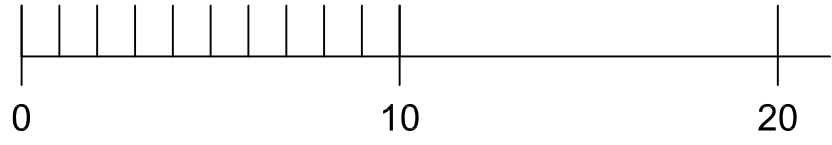


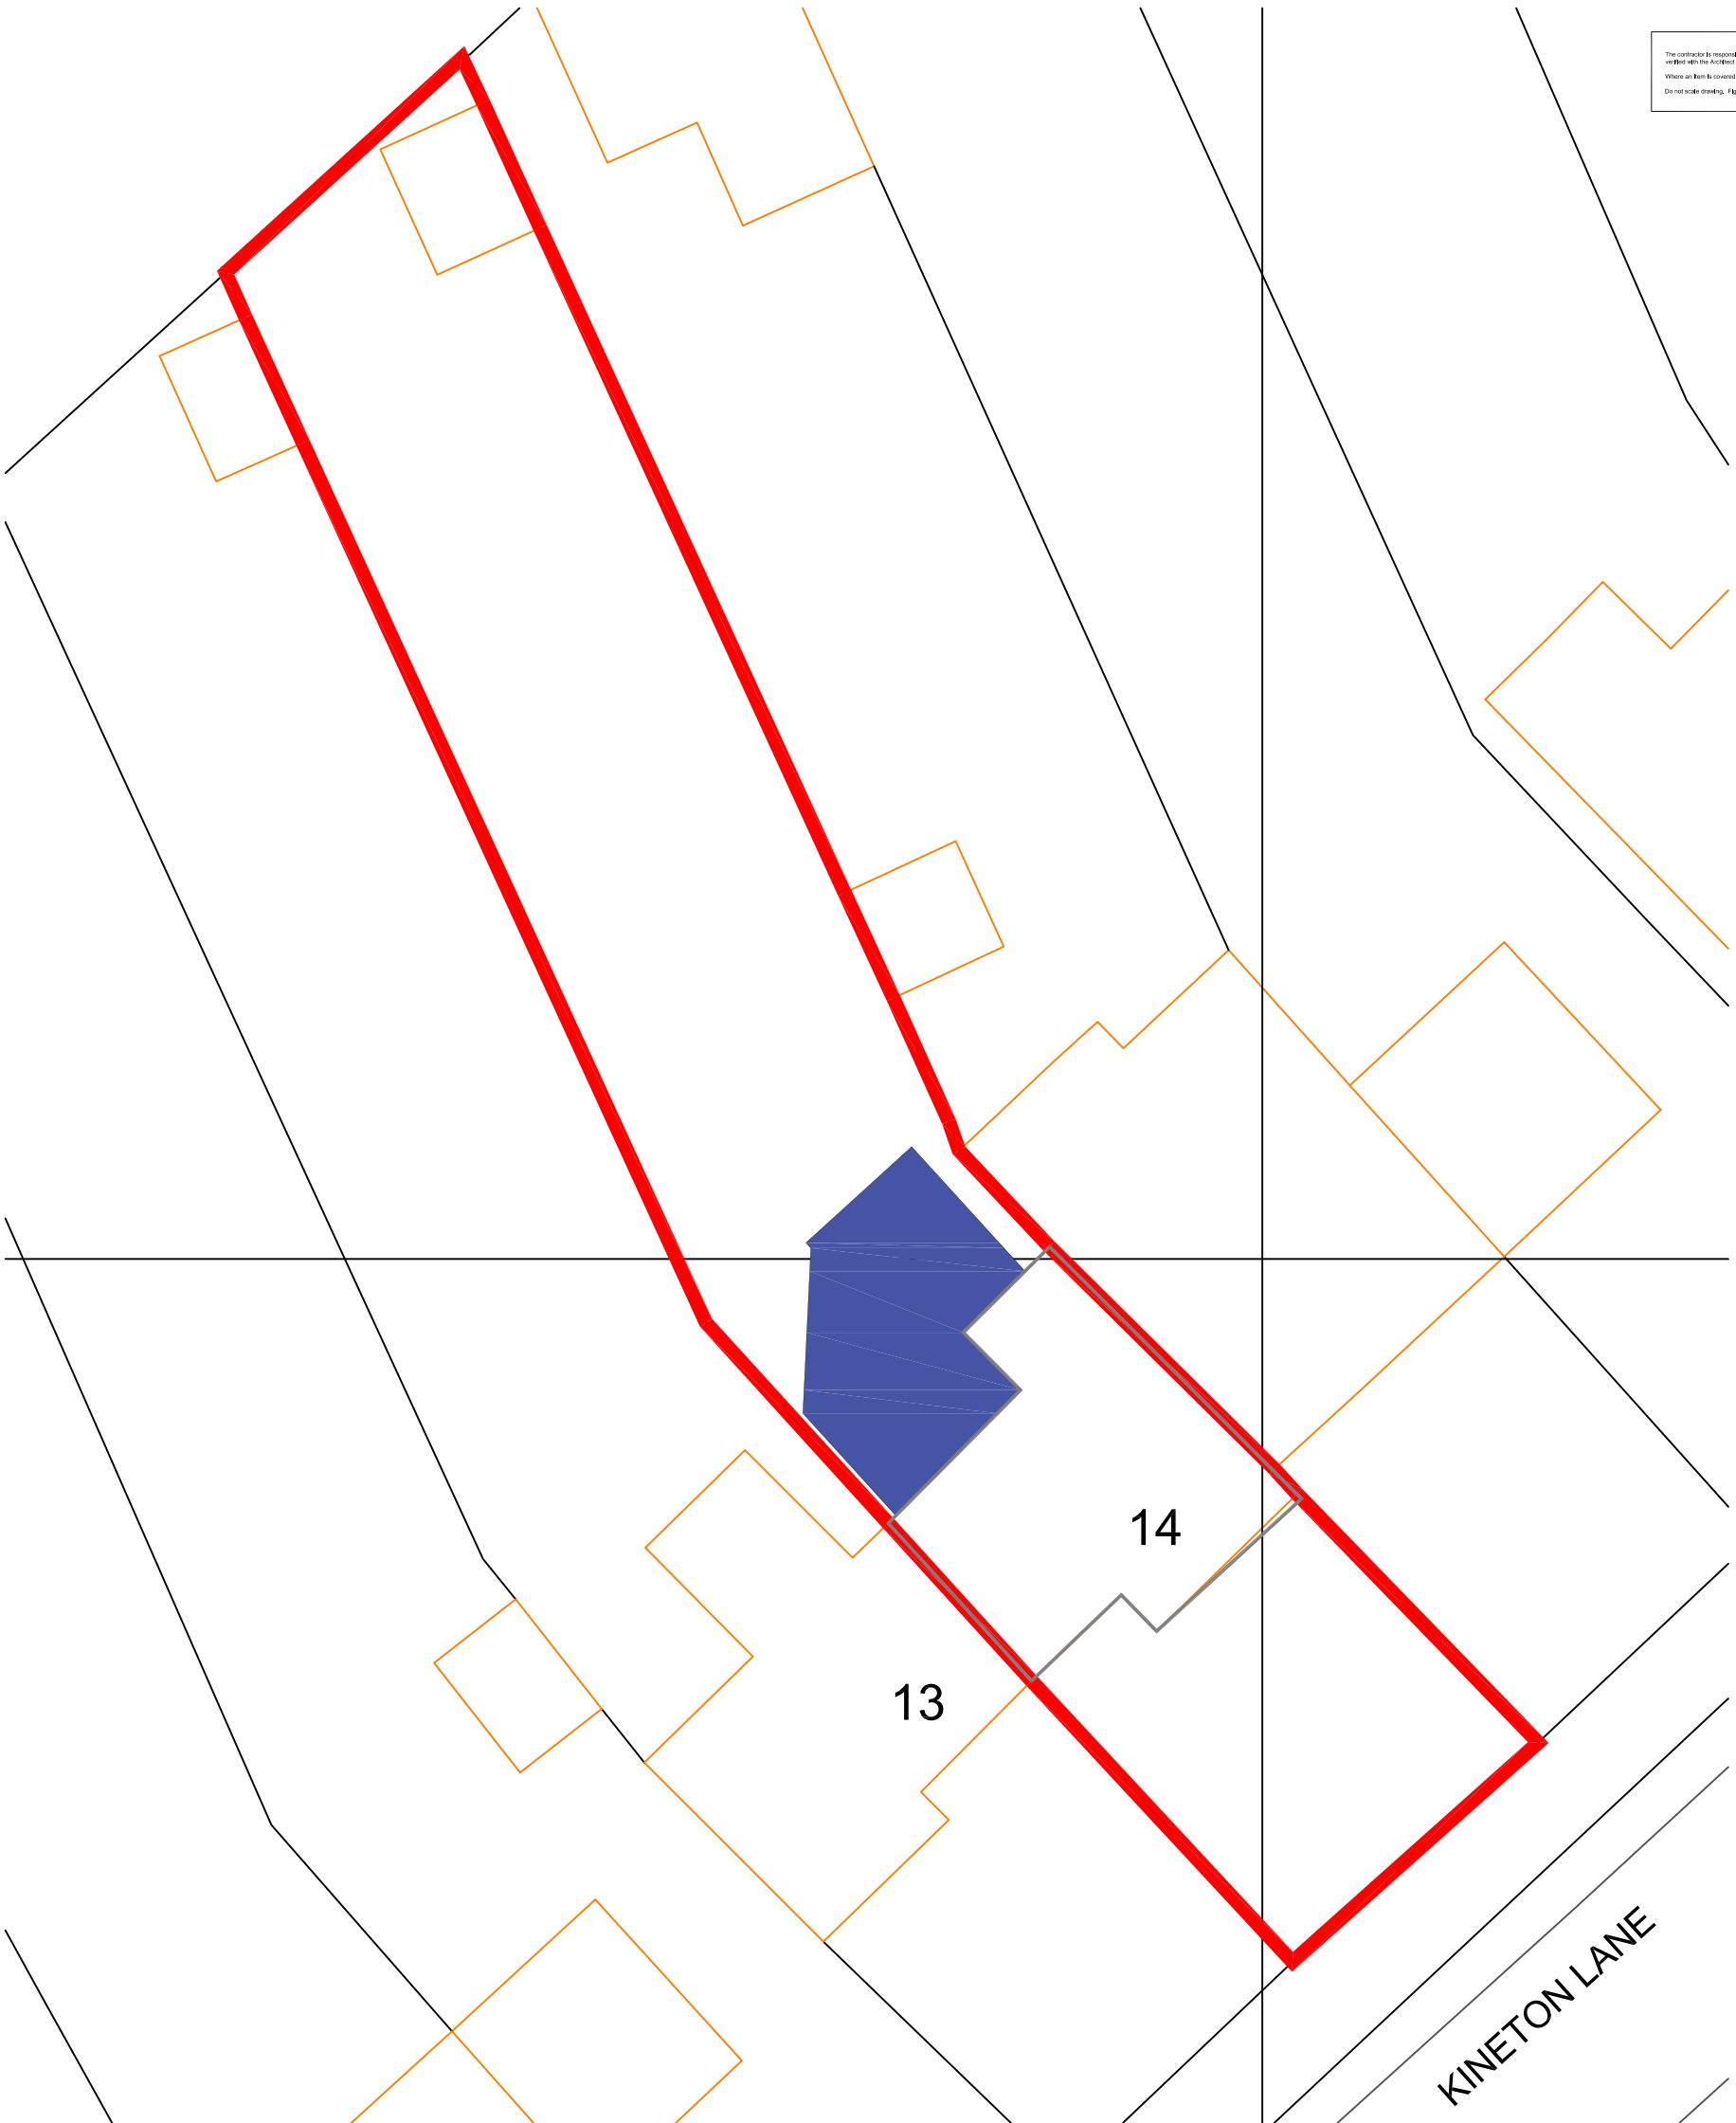

The contractor is responsible for checking dimensions, references and references. Any discrepancy to be notified with the Architect before proceeding with the work.
Where an item is covered by drawings to different scales the larger scale drawing is to be worked to.
Do not scale drawings. Figure dimensions to be worked to in all cases.

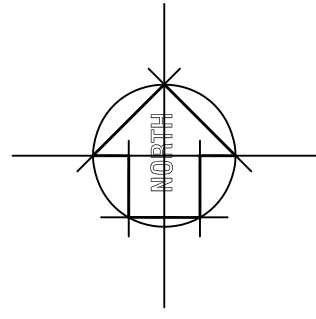

Site Plan 1:200

Location Plan 1:1250



RIBA  
Chartered Practice Architects Registration Board



date	rev.	revision/author/checker

purpose of Issue
PLANNING APPLICATION
project
14 KINETON LANE
drawing
**LOCATION PLAN
PROPOSED SITE PLAN**

drawing no. 35-2023-01-01_PL	rev.
drawn MDM	checked
scale 1:100	date FEB 2024