



1 Ground Floor

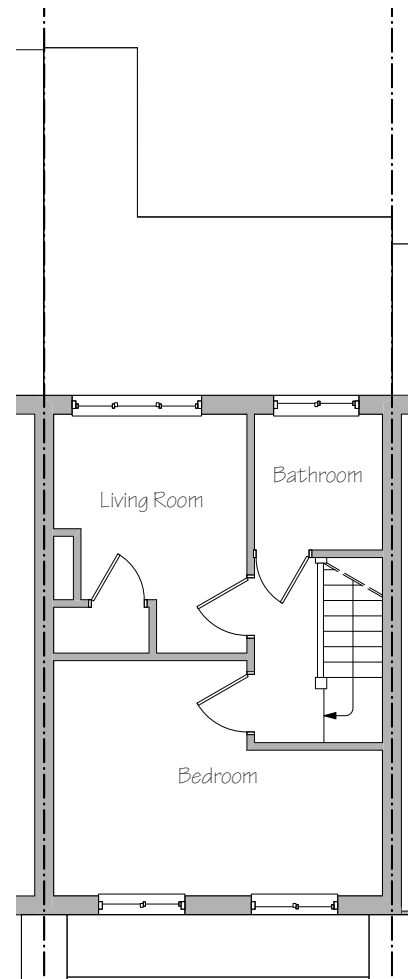

2 First Floor

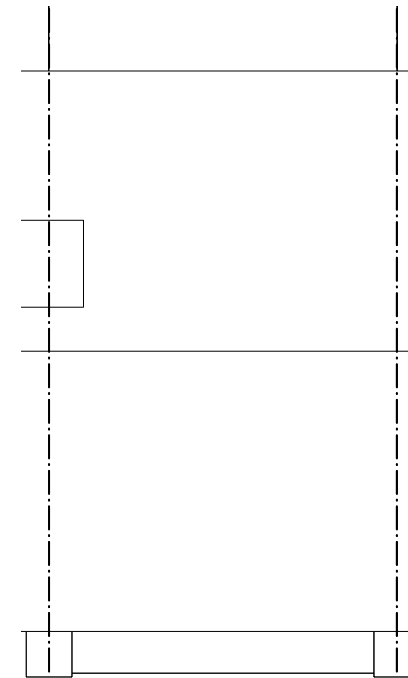

3 Roof

TITLE
Existing Plans

DRAWING No.
2736-01

DRAWN
KH

ISSUE
D

DATE
04/03/2024

CLIENT
Ms Sajjad


PROJECT ADDRESS
Flat 7, The Shops, Kingfield
Road, Woking GU22 9EH

SCALE
1:100 at A3





1 Front Elevation

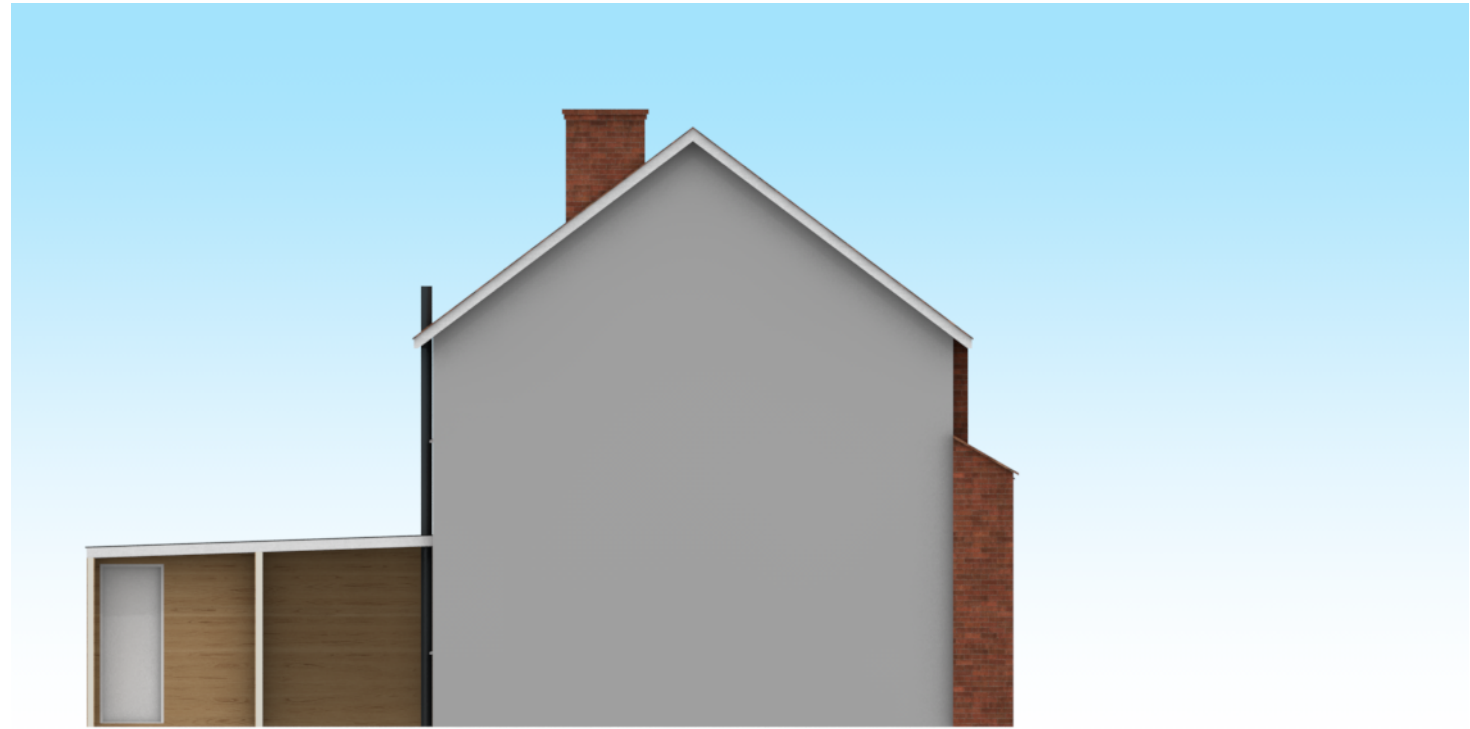

3 Side Elevation (Left)



2 Rear Elevation



4 Side Elevation (Right)

TITLE
Existing Elevations

DRAWING No.
2736-02

DRAWN
KH

ISSUE
D

DATE
04/03/2024


CLIENT
Ms Sajjad

PROJECT ADDRESS
Flat 7, The Shops, Kingfield
Road, Woking GU22 9EH


SCALE
1:100 at A3




escape design
info@escape-design.co.uk

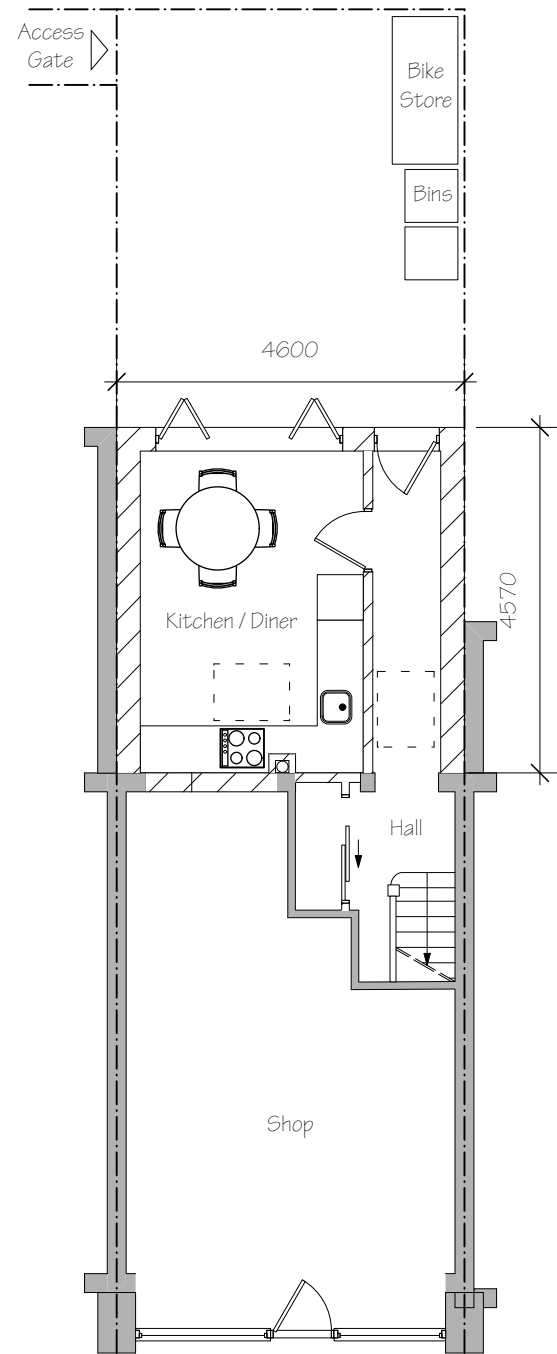

1 Ground Floor

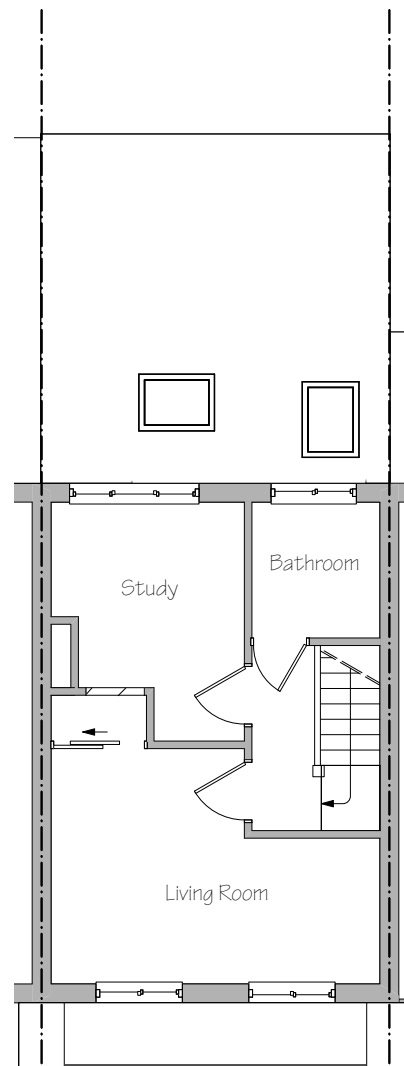

2 First Floor

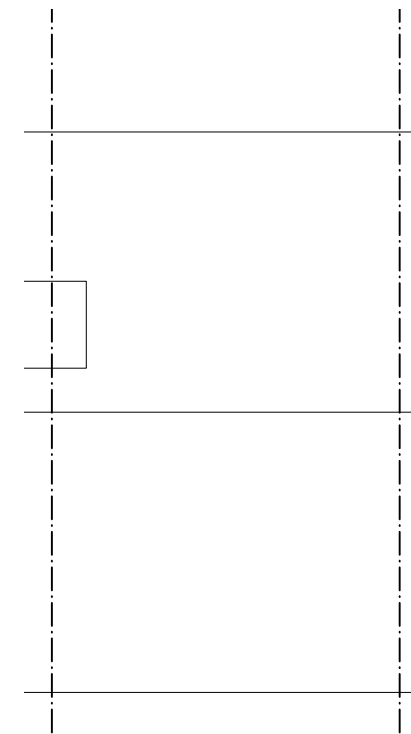

3 Roof

TITLE
Proposed Plans

DRAWING No.
2736-03

DRAWN
KH

ISSUE
D

DATE
04/03/2024

CLIENT
Ms Sajjad

PROJECT ADDRESS
Flat 7, The Shops, Kingfield
Road, Woking GU22 9EH


SCALE
1:100 at A3



escape design
info@escape-design.co.uk



1 Front Elevation

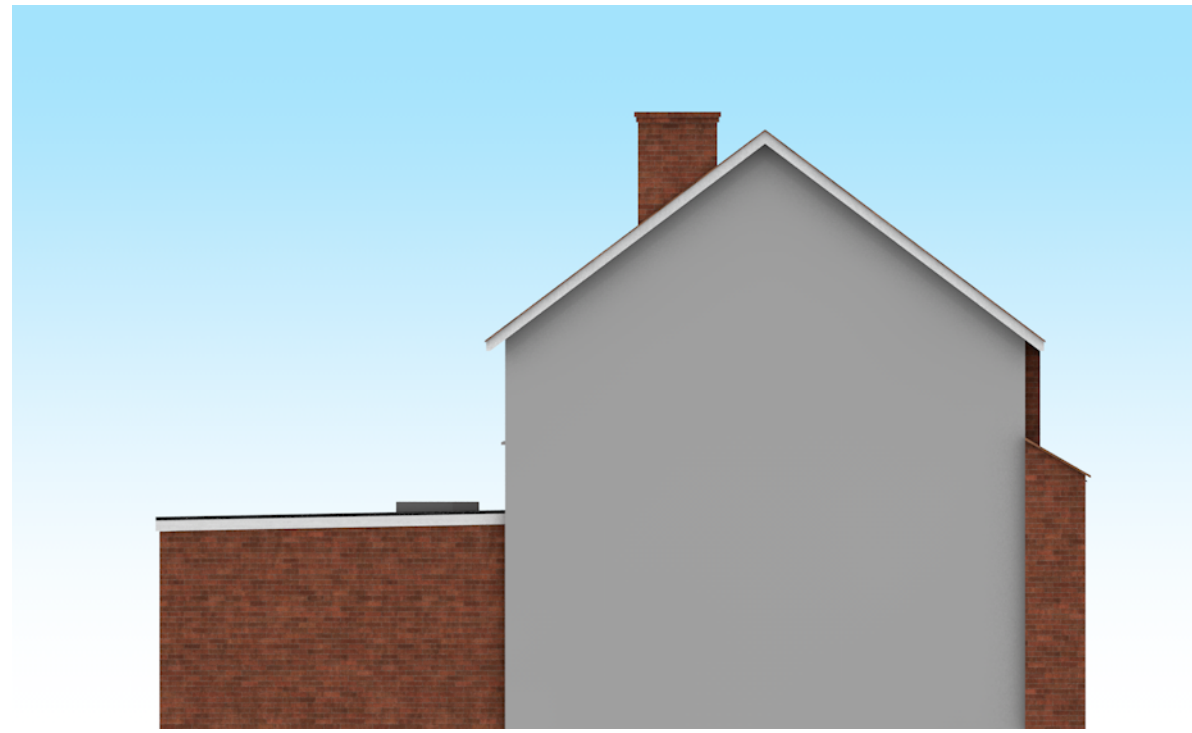

3 Side Elevation (Left)



2 Rear Elevation



4 Side Elevation (Right)

TITLE
Proposed Elevations

DRAWING No.
2736-04

DRAWN
KH


ISSUE
D

DATE
04/03/2024


CLIENT
Ms Sajjad

PROJECT ADDRESS
Flat 7, The Shops, Kingfield
Road, Woking GU22 9EH

SCALE
1:100 at A3

 

escape design
info@escape-design.co.uk

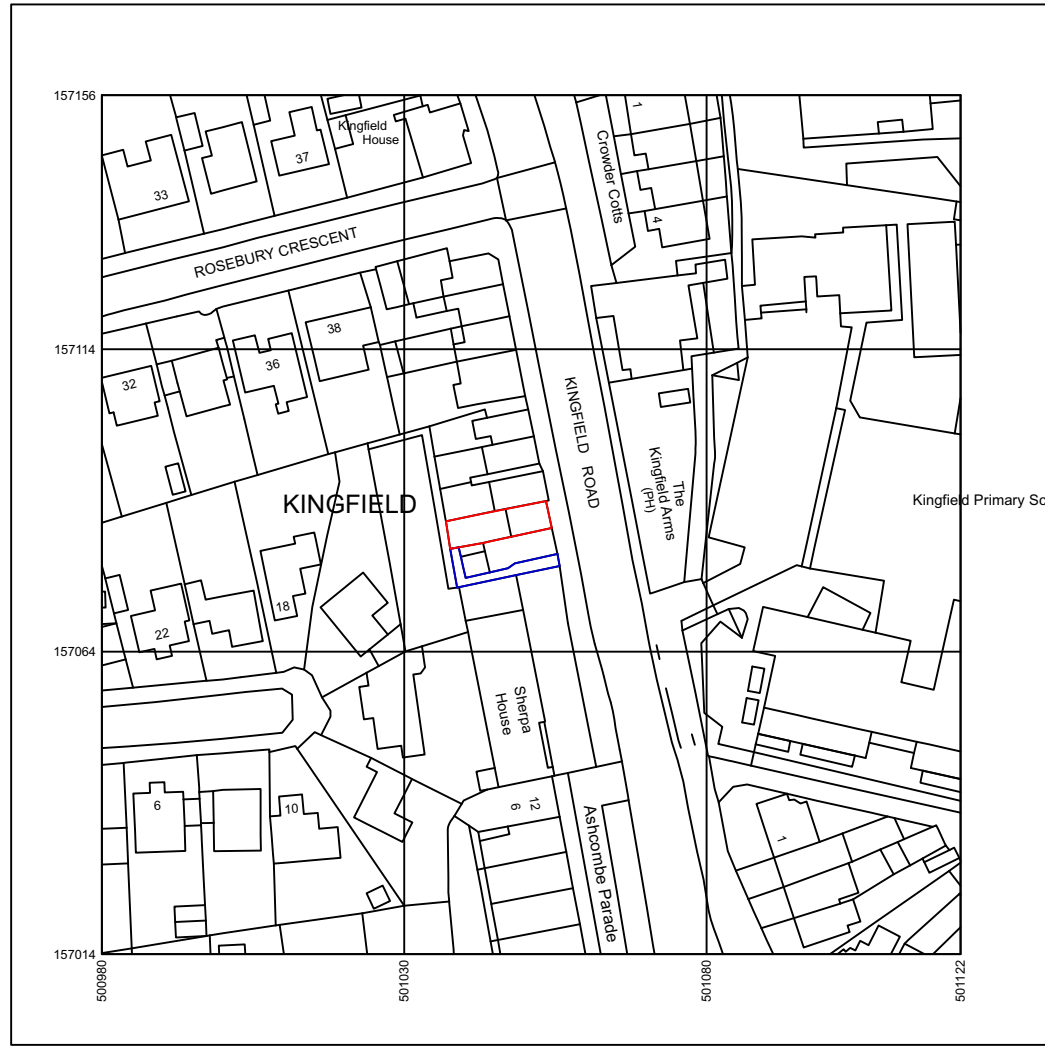

LD

0 10 20 30 40 50 M



1 Location Plan
Scale 1:1250 @ A3



0 5 10 15 20 25 M



2 Block Plan
1:200 @ A3



Ordnance survey data reproduced under licence (No. 100054135)

<p>TITLE Location & Block Plans</p>	<p>DRAWING No. 2736-05</p>	<p>DRAWN KH</p>	<p>ISSUE D</p>	<p>DATE 04/03/2024</p>	<p>CLIENT Ms Sajjad</p>	<p>PROJECT ADDRESS Flat 7, The Shops, Kingfield Road, Woking GU22 9EH</p>	<p>SCALE As shown at A3</p>	 <p>info@escape-design.co.uk</p>
---	--------------------------------	---------------------	--------------------	----------------------------	-----------------------------	---	---------------------------------	--