



1 Proposed South Elevation
 L(02)06 Scale: 1:200

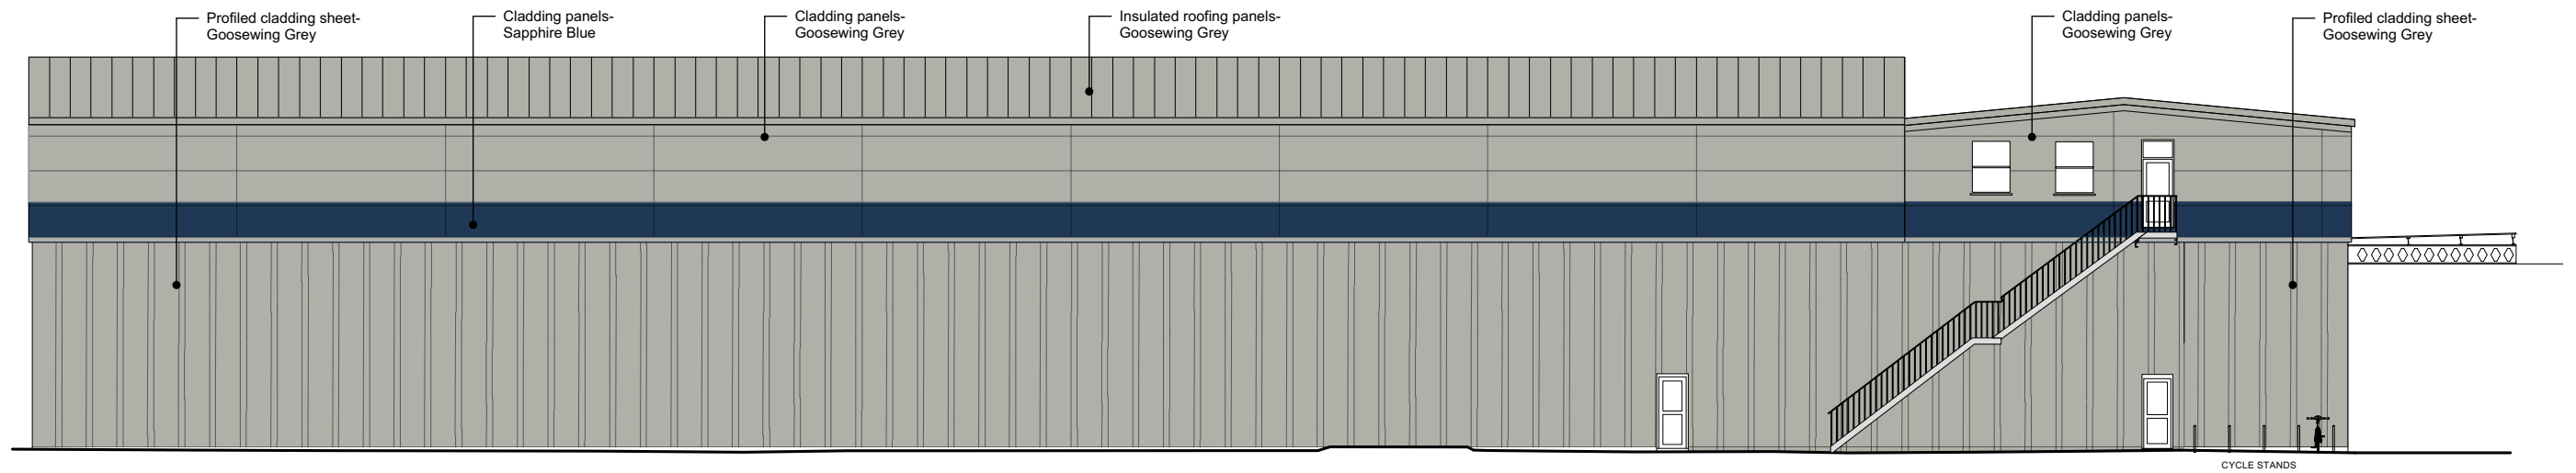

2 Proposed East Elevation
 L(02)06 Scale: 1:200

 

Notes DO NOT SCALE - Use Figure Dimensions Only IF IN DOUBT - ASK	Revisions A 14/02/2024 Bin store updated B 15/02/2024 Bike stands/ bin store swaped sides	Richmond House Woking Proposed South & East Elevations	ROGER MEARS ARCHITECTS LLP Union Chapel, Compton Avenue London N1 2XD rma@rmears.co.uk tel 020 7359 8222 www.rmears.co.uk © Roger Mears Architects LLP		
			Date JAN 2024	Scale 1:200@A3	
			Job No. 2222.5	Dwg No. L(02)06	Rev B