

01 FIRST FLOOR - PROPOSED  
030002 SCALE 1:100

**General Notes:**  
Do not scale from this drawing. Use marked dimensions only.  
Should any discrepancies be noted, please inform this office immediately.  
This drawing is copyright of Matthew Allchurch Architects Limited




**KEY**

P05	Additional design updates	06/03/23	GS	GS
P04	Minor design updates	21/02/23	GS	GS
P03	Change of use design development preliminary issue	22/12/12	GS	GS
P02	Updated planning issue	30/11/22	GS	GS
P01	Issued for Planning	09/11/22	VB	GS
Rev:	Description:	Date:	Drw:	Chk:



the boathouse design studio  
27 ferry road teddington tw11 9nn  
t: 020 8973 0050  
e: info@maa-architects.com  
w: www.maa-architects.com

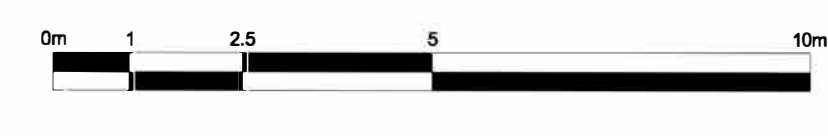

Client: <b>Padlock Warehouse 3 Limited</b>			
Project Name: <b>Richmond House, Woking</b>			
Drawing Title: <b>Approved: First Floor Plan</b>			
Drawing Status: <b>Design Development</b>	Status Code: <b>P05</b>	Project No: <b>CSS01</b>	Scale at A1: <b>1:100</b>
Drawing No: <b>CSS01-MAA-03-XX-DG-A-0002</b>	Revision:	Date: <b>09/11/22</b>	Scale at A3: <b>1:200</b>