



1 Proposed North Elevation
L(02)05 Scale: 1:200

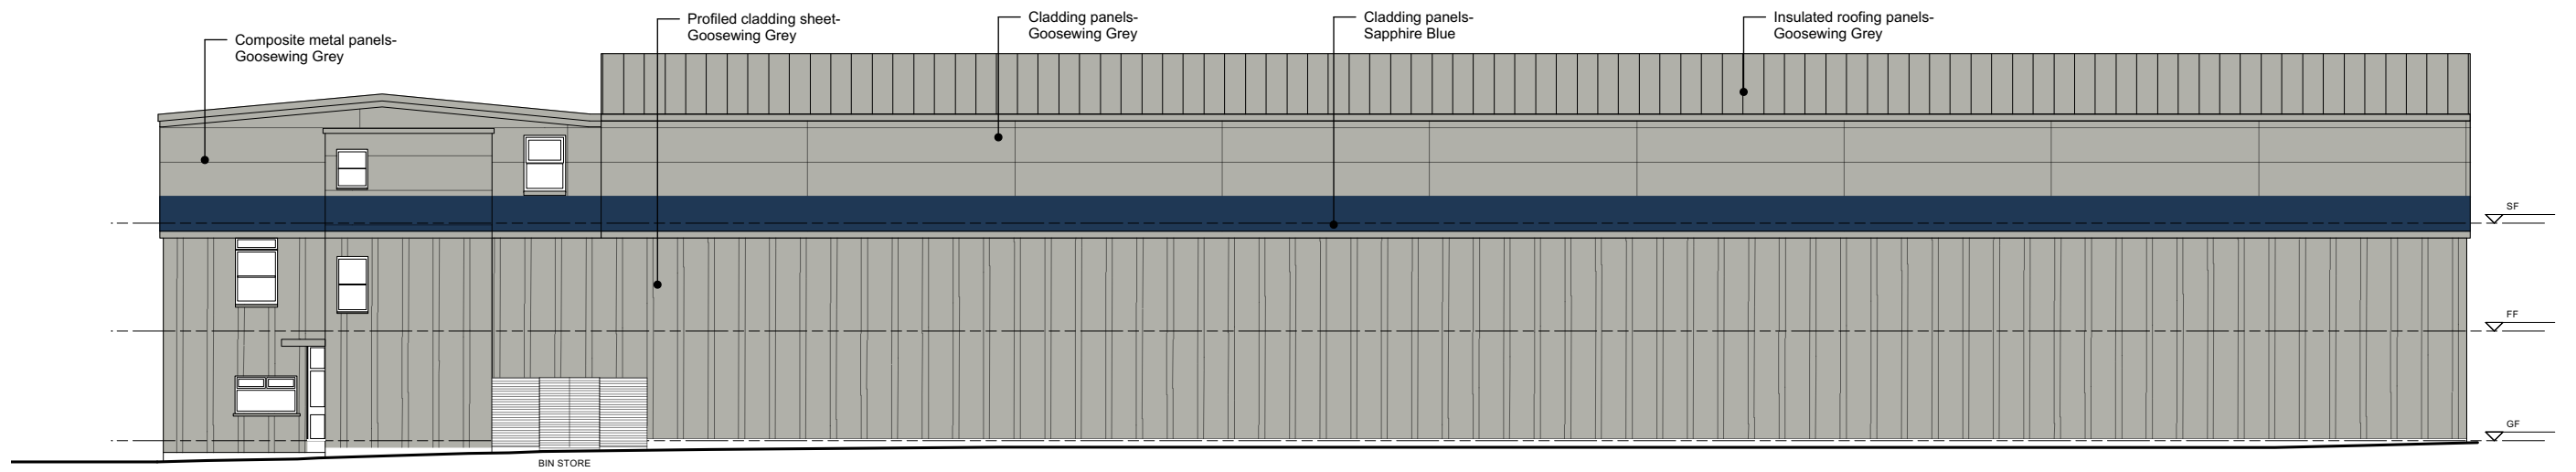

2 Proposed West Elevation
L(02)05 Scale: 1:200

 

Notes DO NOT SCALE - Use Figure Dimensions Only IF IN DOUBT - ASK	Revisions A 14/02/2024 Updated cladding, bin store enclosure B 15/02/2024 Bike stands/ bin store swapped sides	Richmond House Woking		ROGER MEARS ARCHITECTS LLP Union Chapel, Compton Avenue London N1 2XD		
		Proposed North & West Elevations		rma@rmears.co.uk tel 020 7359 8222 www.rmears.co.uk © Roger Mears Architects LLP		
		Date JAN 2024	Scale 1:200@A3			
		Job No. 2222.5	Dwg No.	L(02)05	Rev B	