


01 SOUTH ELEVATION - PROPOSED
040002 SCALE 1:100

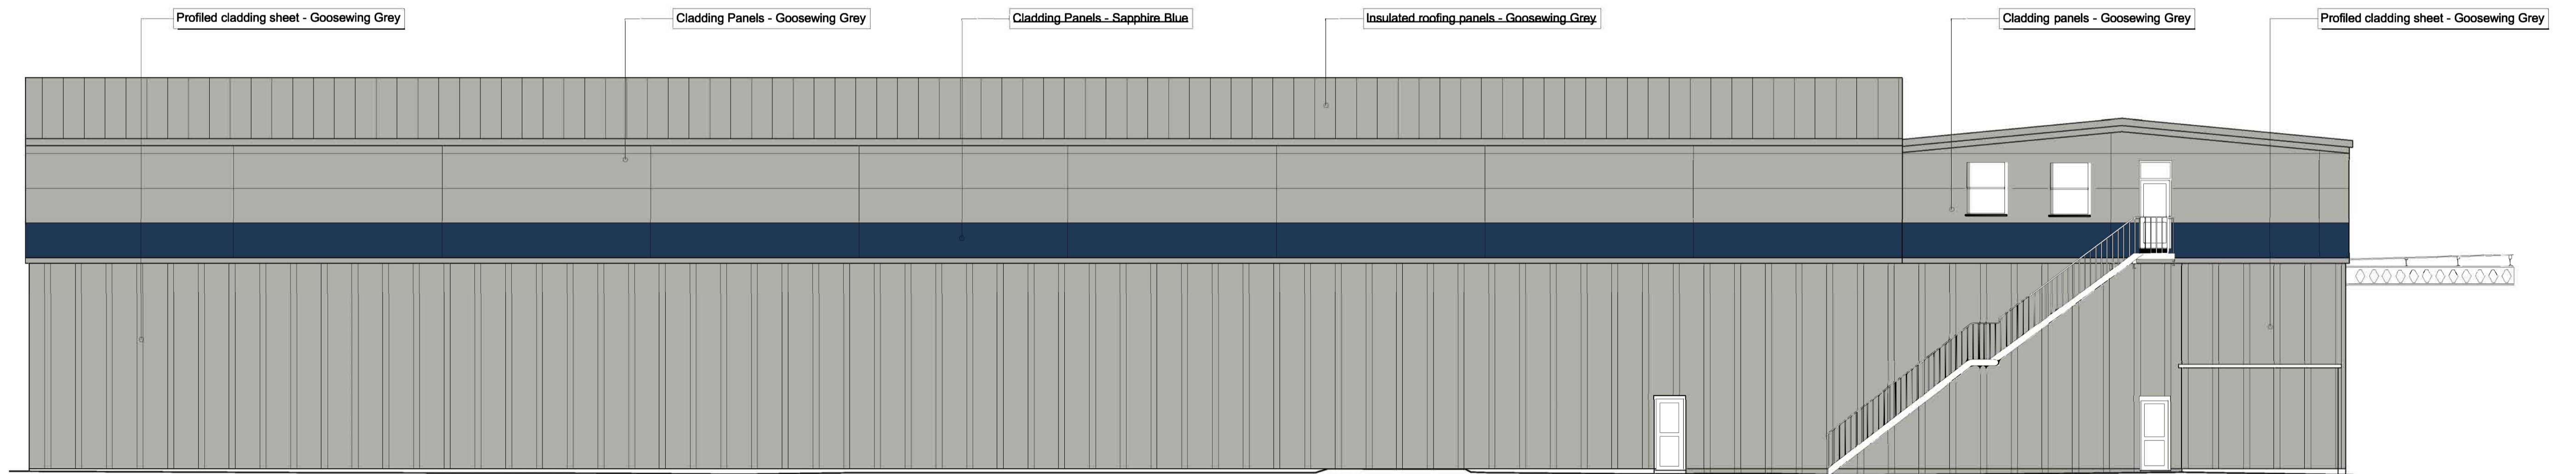

02 EAST ELEVATION - PROPOSED
040002 SCALE 1:100

General Notes:
Do not scale from this drawing. Use marked dimensions only.
Should any discrepancies be noted, please inform this office immediately.
This drawing is copyright of Matthew Alchurch Architects Limited



P08	Amendments to east elevation - roller shutter doors omitted	29/06/23	GS	GS
P07	East elevation loading baydoor updates	30/05/23	GS	GS
P06	Minor revisions to cladding configuration	26/05/23	GS	GS
P05	Minor design updates	06/03/23	GS	GS
P04	Design development issue	24/02/23	GS	GS
P03	Updated planning issue	30/11/22	GS	GS
P02	Issued for Planning	18/11/22	VB	GS
P01	Issued for Planning	09/11/22	VB	GS
Rev:	Description:	Date:	Drw:	Chk:



the boathouse design studio
27 ferry road taddington tw11 9nn
t: 020 8973 0050
e: info@maa-architects.com
w: www.maa-architects.com



Client: **Padlock Warehouse 3 Limited**
Project Name: **Richmond House, Woking**
Drawing Title: **Approved: Elevations Sheet 02**

Drawing Status: Planning	Status Code: P08	Project No: CSS01	Scale at A1: 1:100
Drawing No: CSS01-MAA-04-XX-DG-A-0002	Revision: P08	Date: 09/11/22	Scale at A3: 1:200