




Front Elevation

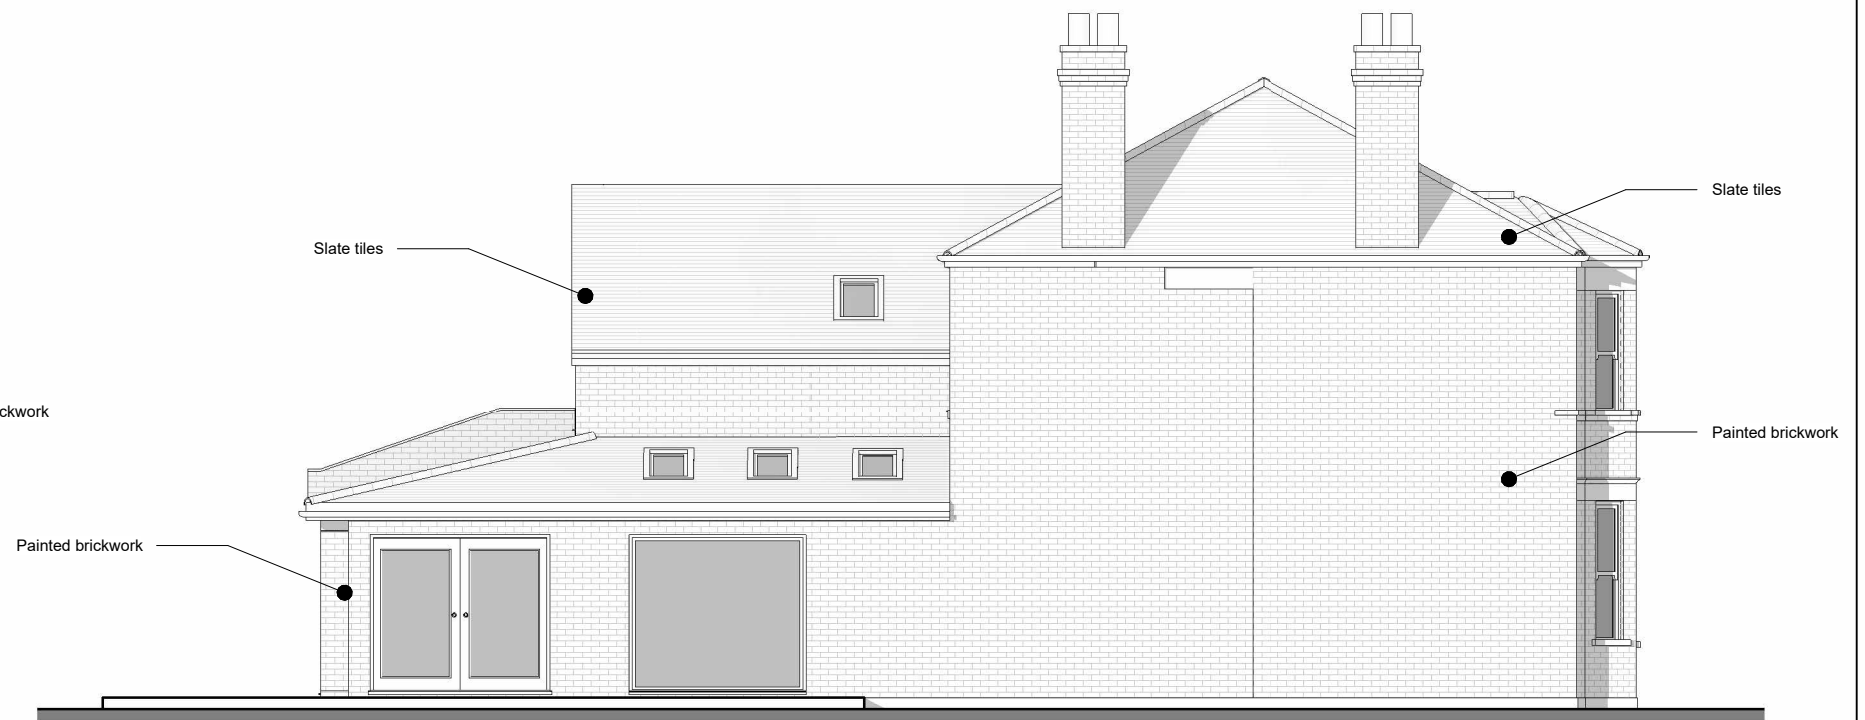

Side 1 Elevation

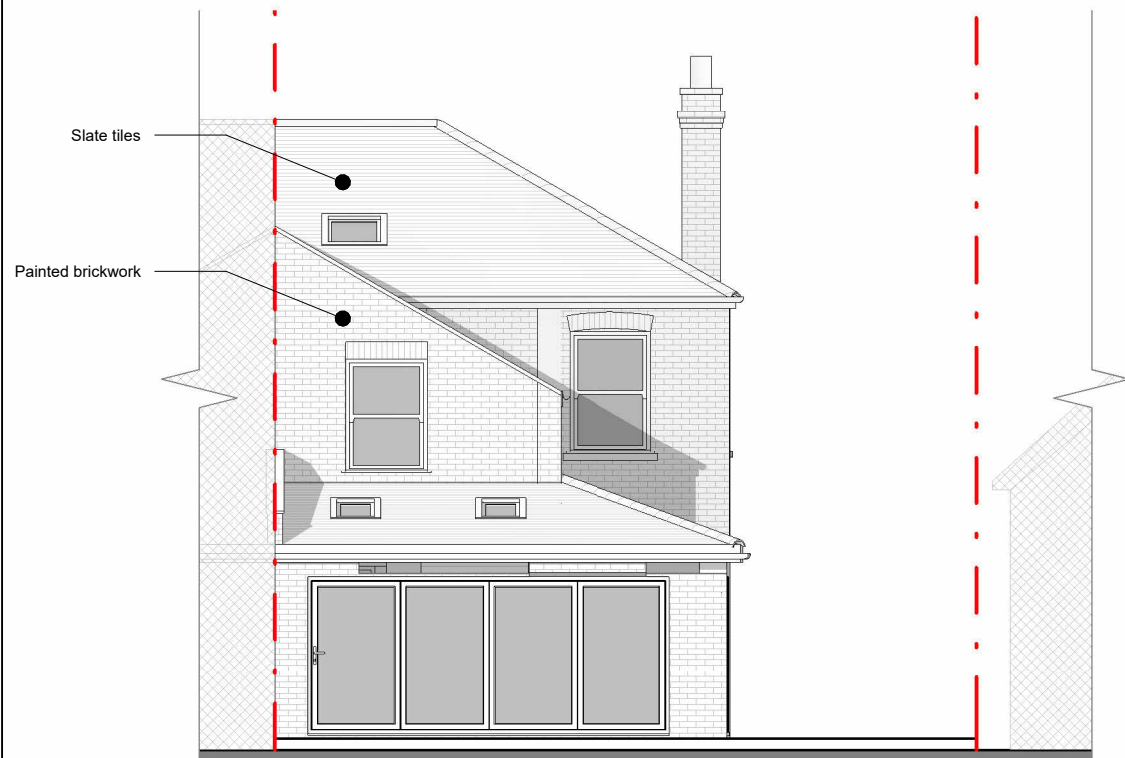

Rear Elevation

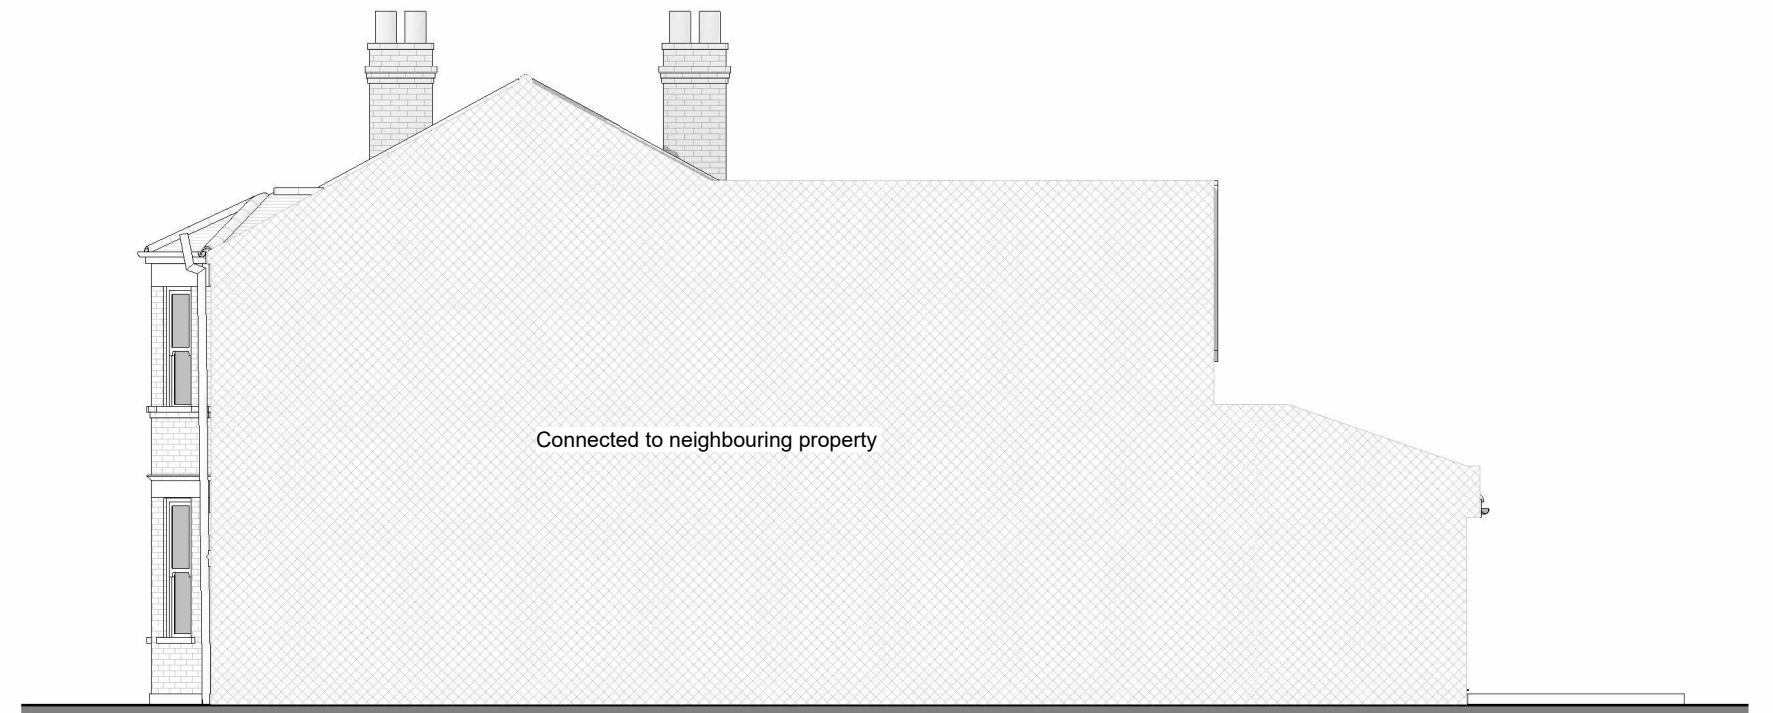

Side 2 Elevation



FLUENT
ARCHITECTURAL DESIGN SERVICES
TEL: 0800 043 8838
E-MAIL: INFO@FLUENT-ADS.CO.UK
WEB: FLUENT-ADS.CO.UK

90 High Street, Knaphill

Existing Elevations

Scale @ A3
1 : 100

Date
09.02.24

Drawn by
S.G


Drawing number
P.M.300

Project number
2231

Rev
A

Key:

Existing Proposed SVP Boundary line
Existing drainage Proposed drainage Overhead

 

No.	Description	Date
A	First draft	09.02.24