



Site Plan

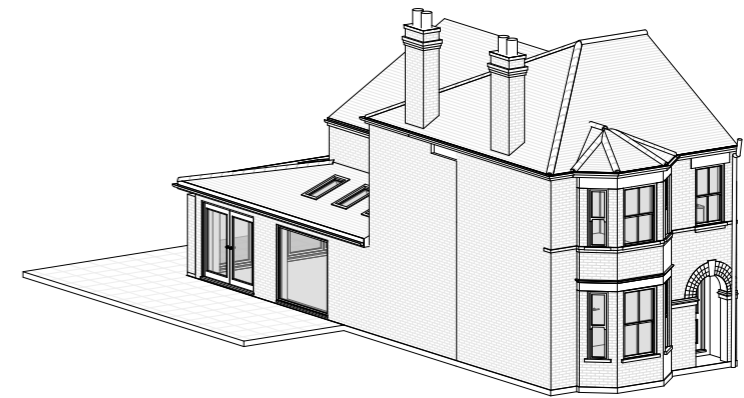

3D View 1

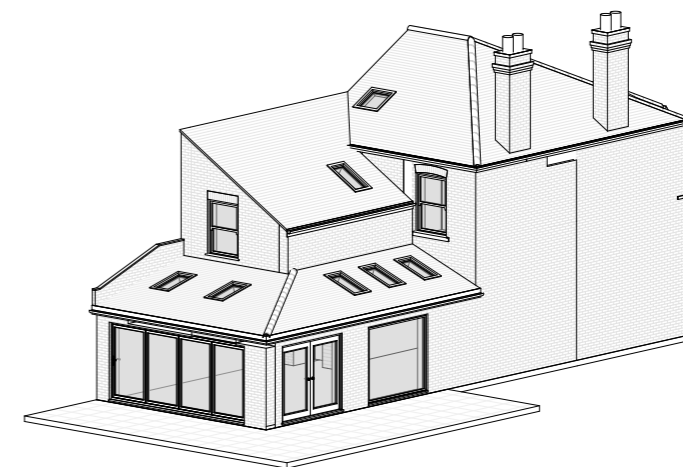

3D View 2



**FLUENT**  
ARCHITECTURAL DESIGN SERVICES  
TEL: 0800 043 8838  
E-MAIL: INFO@FLUENT-ADS.CO.UK  
WEB: FLUENT-ADS.CO.UK

90 High Street, Knaphill

Existing Site Plan and 3D Views

Scale @ A3  
As indicated  
Date 09.02.24  
Drawn by S.G

Drawing number P.M.100  
Project number 2231  
Rev A

Key:

- Existing
- Proposed
- SVP
- Boundary line
- Existing drainage
- Proposed drainage
- Overhead

GRAPHIC SCALE 1:500

No.	Description	Date
A	First draft	09.02.24