


All new windows and doors to be finished in steel framing



Front Elevation

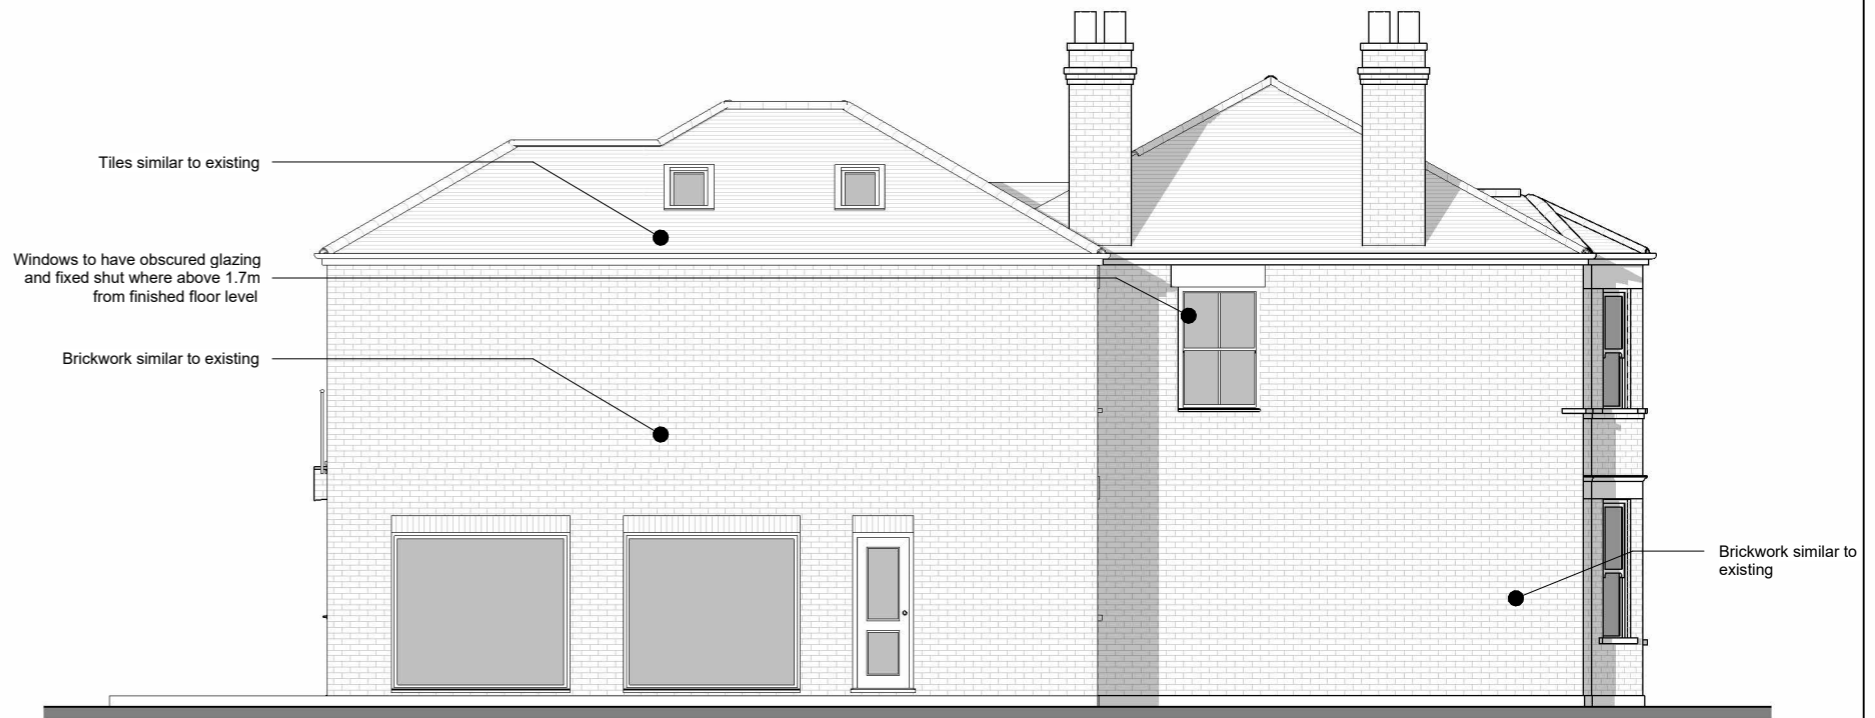

Side 1 Elevation



Rear Elevation



Side 2 Elevation



90 High Street, Knaphill

Proposed Elevations

Scale @ A3
1 : 100

Date
09.02.24

Drawn by
S.G

Drawing number
P.M.600

Project number
2231

Rev
G

Key:

- Existing
- Proposed
- SVP
- Boundary line
- Existing drainage
- Proposed drainage
- Overhead

GRAPHIC SCALE: 1:100

No.	Description	Date
A	First draft	09.02.24
B	Client's comments (1)	15.02.24
C	Client's comments (2)	22.02.24
D	Client's comments (3)	23.02.24
E	Drawing amended	23.02.24
F	Drawing amended	27.02.24
G	Drawing amended	28.02.24