


Ground Floor



First Floor

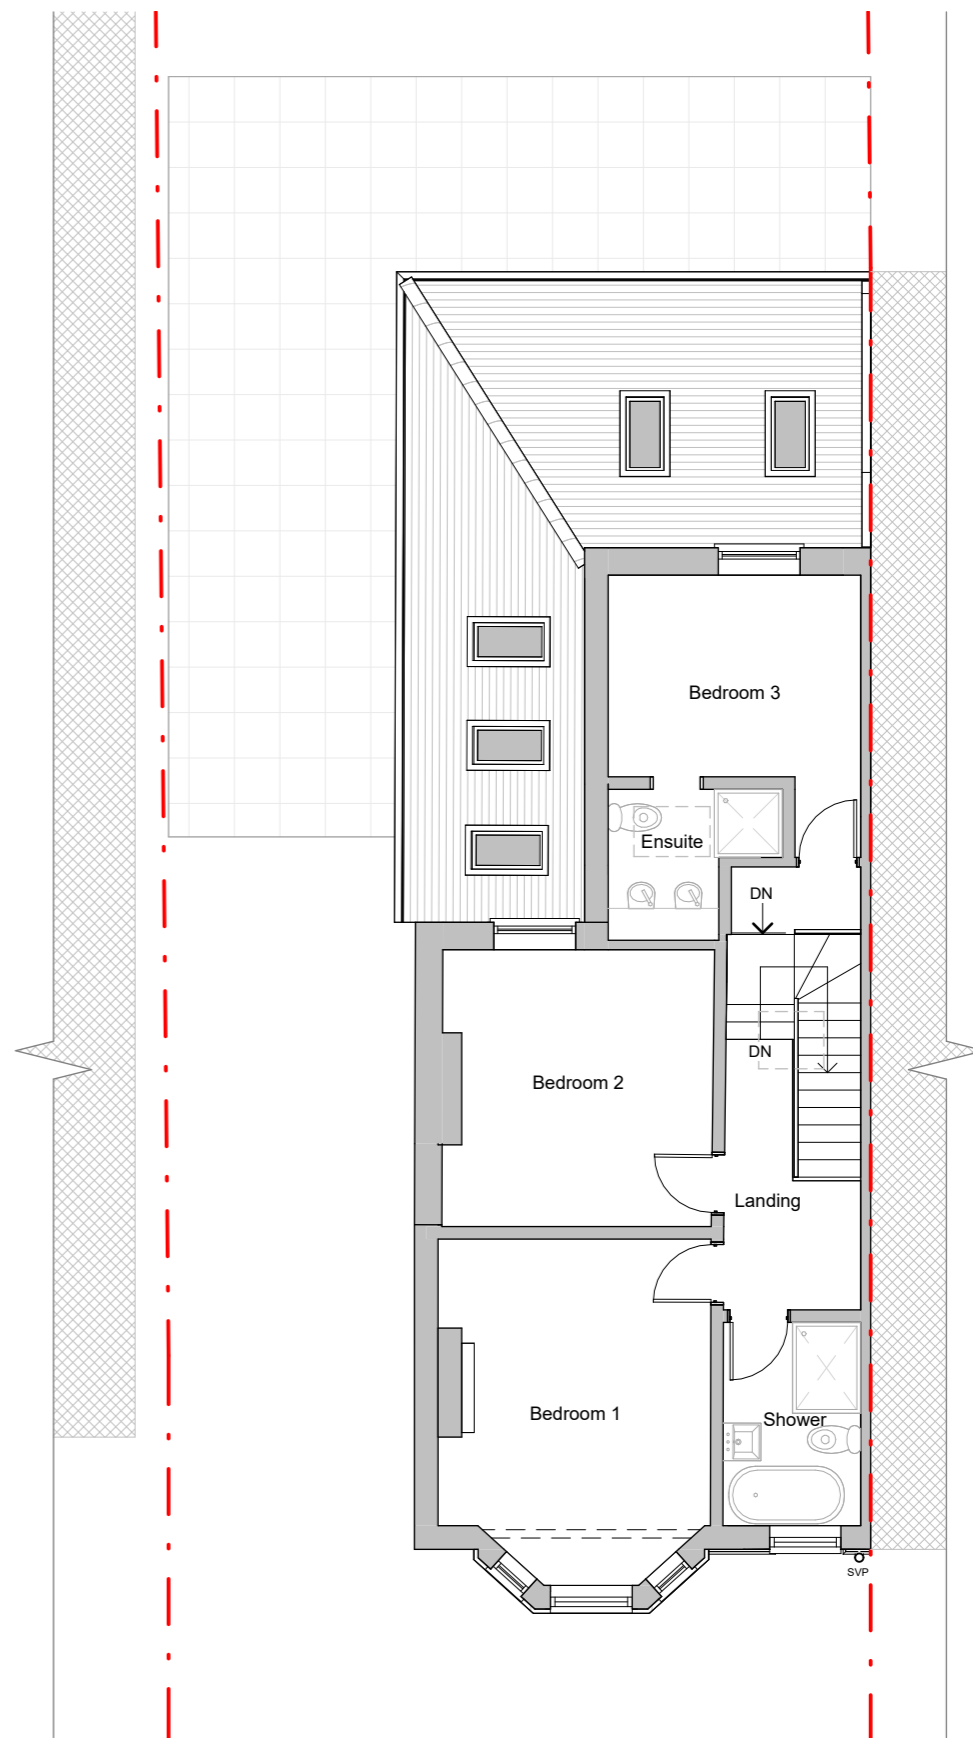

**FLUENT**  
ARCHITECTURAL DESIGN SERVICES  
TEL: 0800 043 8838  
E-MAIL: INFO@FLUENT-ADS.CO.UK  
WEB: FLUENT-ADS.CO.UK

90 High Street, Knaphill

Existing Ground & First Floor Plans

Scale @ A3  
1 : 100

Date  
09.02.24

Drawn by  
S.G


Drawing number  
P.M.200

Project number  
2231

Rev  
A

Key:

- Existing
- Proposed
- SVP
- Boundary line
- Overhead
- Proposed drainage
- Existing drainage

 

No.	Description	Date
A	First draft	09.02.24