


Site Plan



3D View 1

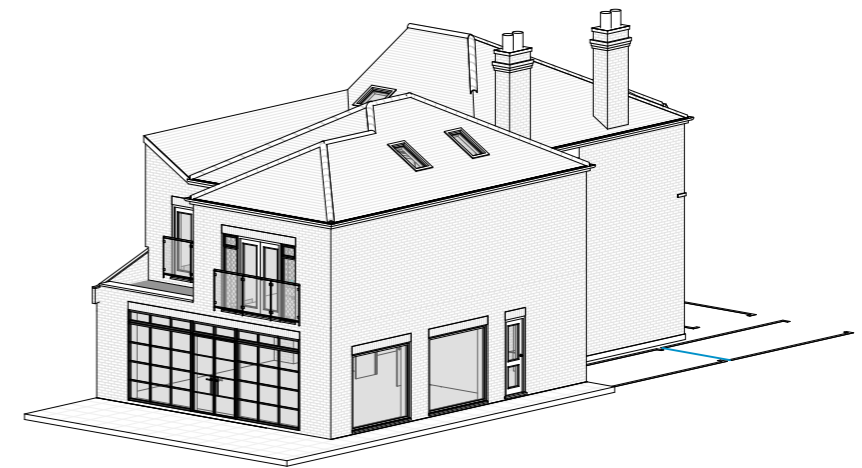

3D View 2



FLUENT
ARCHITECTURAL DESIGN SERVICES
TEL: 0800 043 8838
E-MAIL: INFO@FLUENT-ADS.CO.UK
WEB: FLUENT-ADS.CO.UK

90 High Street, Knaphill

Proposed Site Plan and 3D Views

Scale @ A3
As indicated
Date 09.02.24
Drawn by S.G

Drawing number P.M.400
Project number 2231
Rev G

Key:

- Existing
- Proposed
- SVP
- Boundary line
- Existing drainage
- Proposed drainage
- Overhead

GRAPHIC SCALE 1:500

No.	Description	Date
A	First draft	09.02.24
B	Client's comments (1)	15.02.24
C	Client's comments (2)	22.02.24
D	Client's comments (3)	23.02.24
E	Drawing amended	23.02.24
F	Drawing amended	27.02.24
G	Drawing amended	28.02.24