


Ground Floor



First Floor

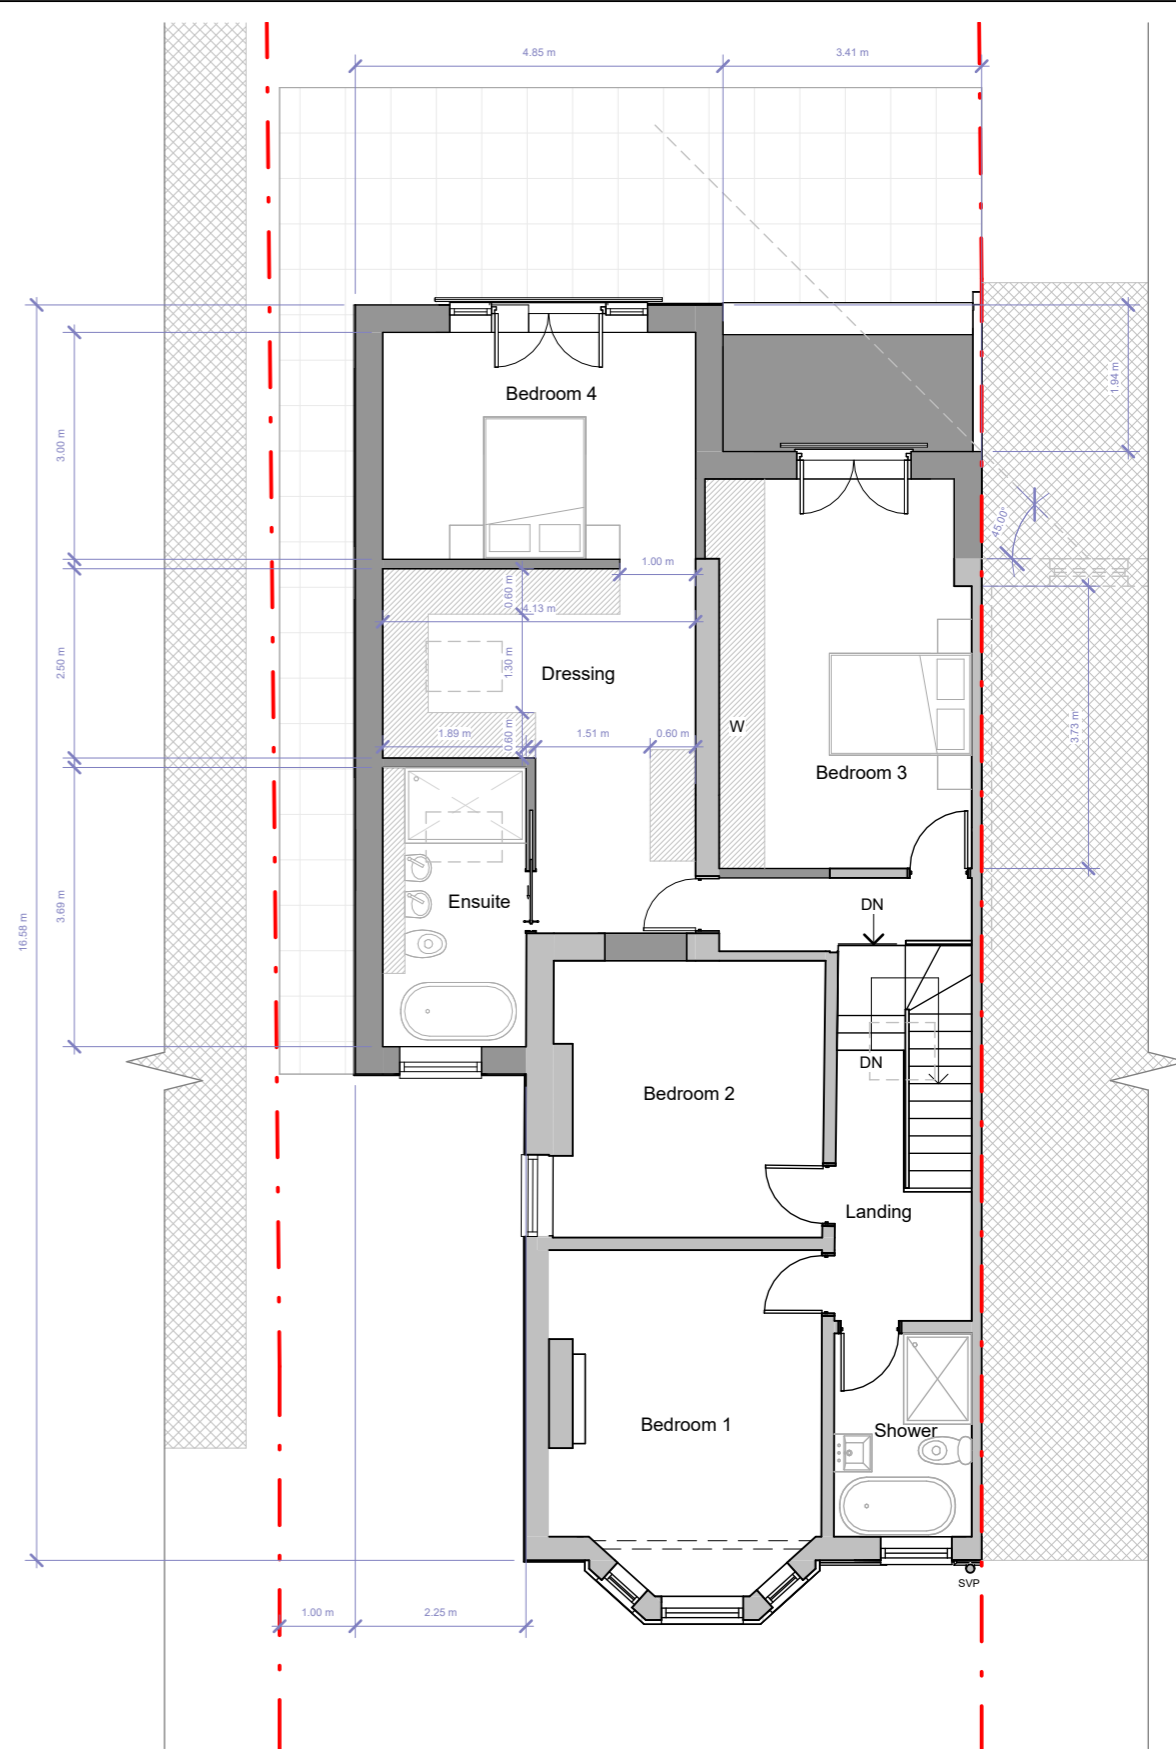

**FLUENT**  
ARCHITECTURAL DESIGN SERVICES  
TEL: 0800 043 8838  
E-MAIL: INFO@FLUENT-ADS.CO.UK  
WEB: FLUENT-ADS.CO.UK

90 High Street, Knaphill

Proposed Ground & First Floor Plans

Scale @ A3  
1 : 100

Date  
09.02.24

Drawn by  
S.G


Drawing number  
P.M.500

Project number  
2231

Rev  
G

Key:

- Existing
- Proposed
- SVP
- Boundary line
- Existing drainage
- Proposed drainage
- Overhead

 

| No. | Description           | Date     |
|-----|-----------------------|----------|
| A   | First draft           | 09.02.24 |
| B   | Client's comments (1) | 15.02.24 |
| C   | Client's comments (2) | 22.02.24 |
| D   | Client's comments (3) | 23.02.24 |
| E   | Drawing amended       | 23.02.24 |
| F   | Drawing amended       | 27.02.24 |
| G   | Drawing amended       | 28.02.24 |