


# 103 Barnacres Road Site Plan

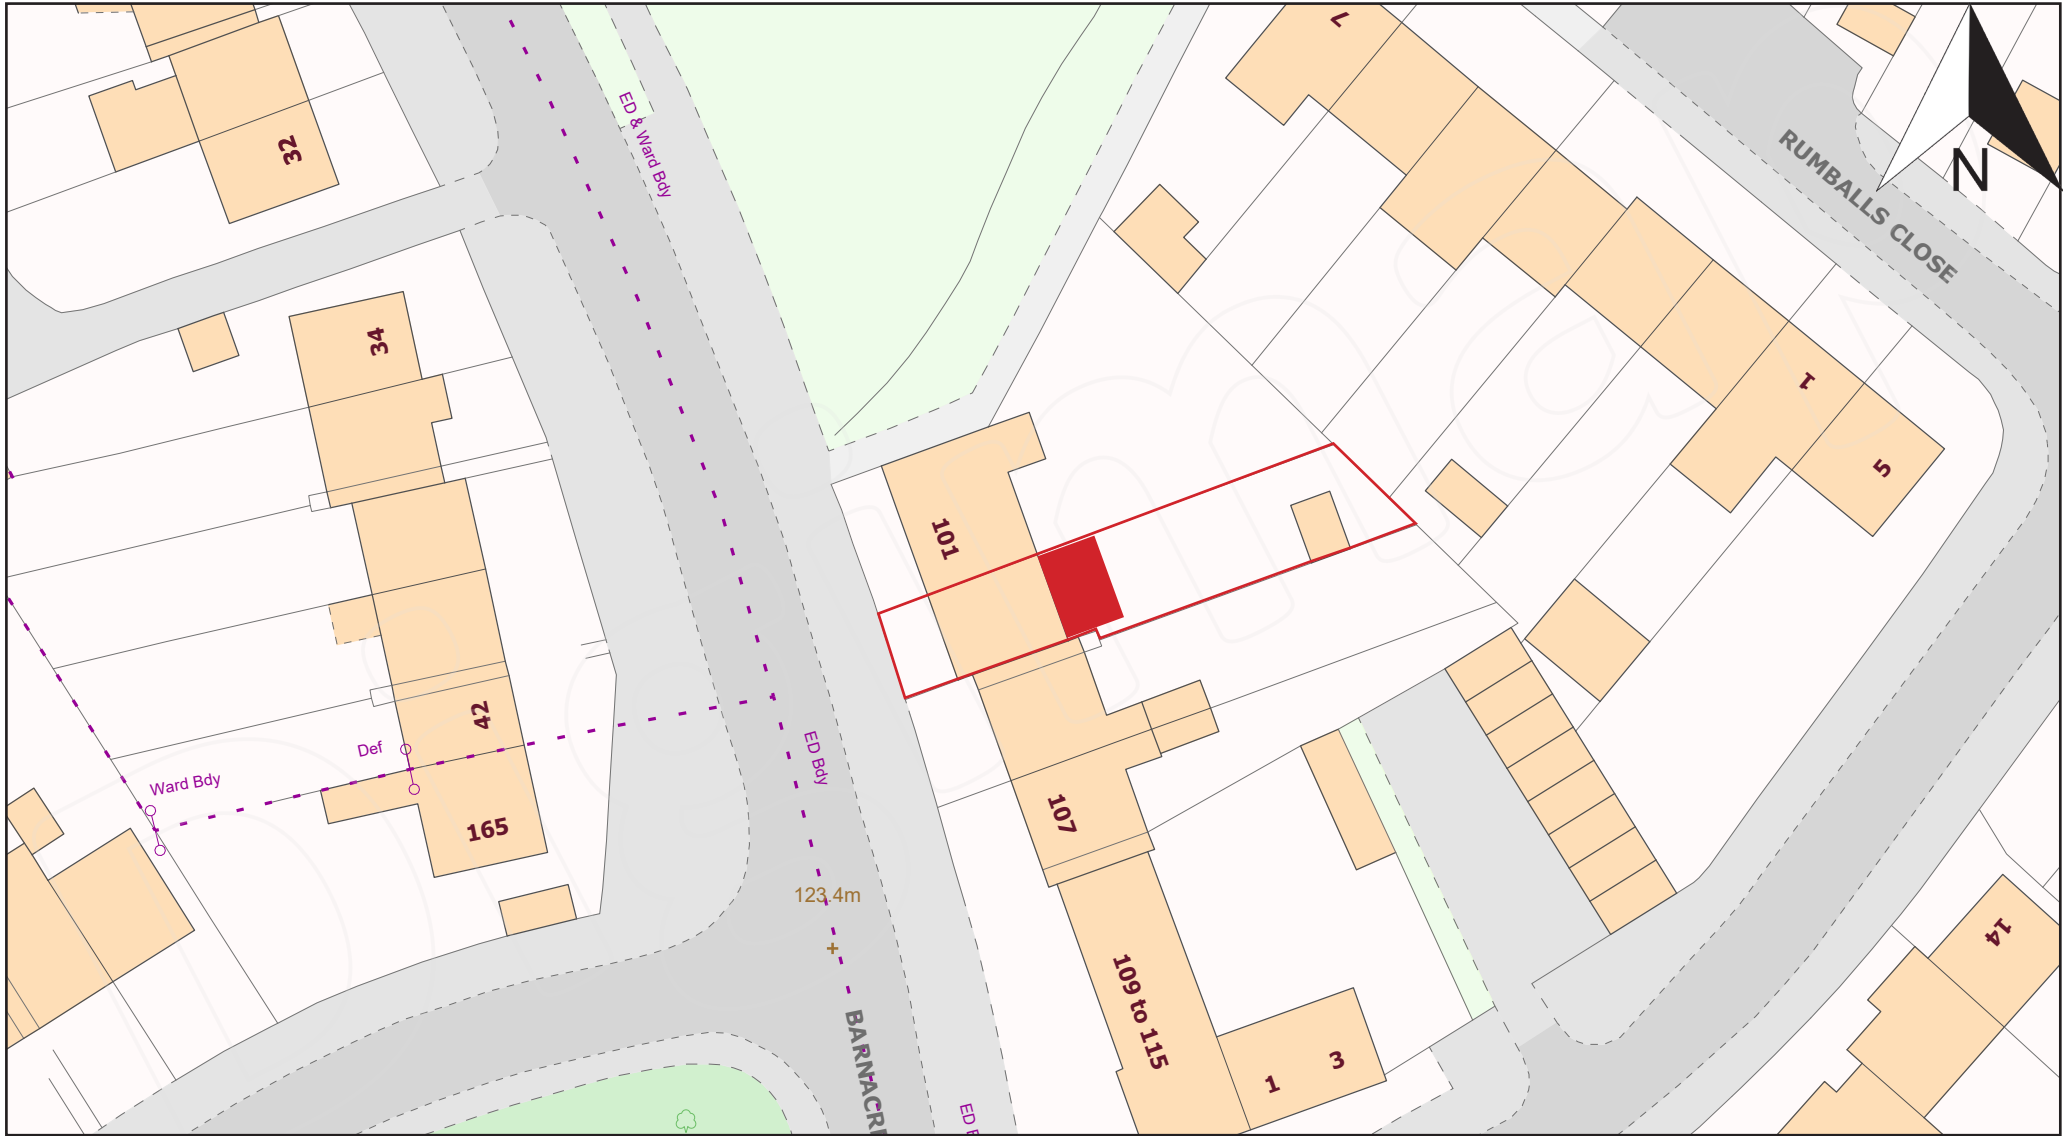

Scale 1:500

