



Proposed north elevation - Botly - Thatched Cart House - Stables - Garages

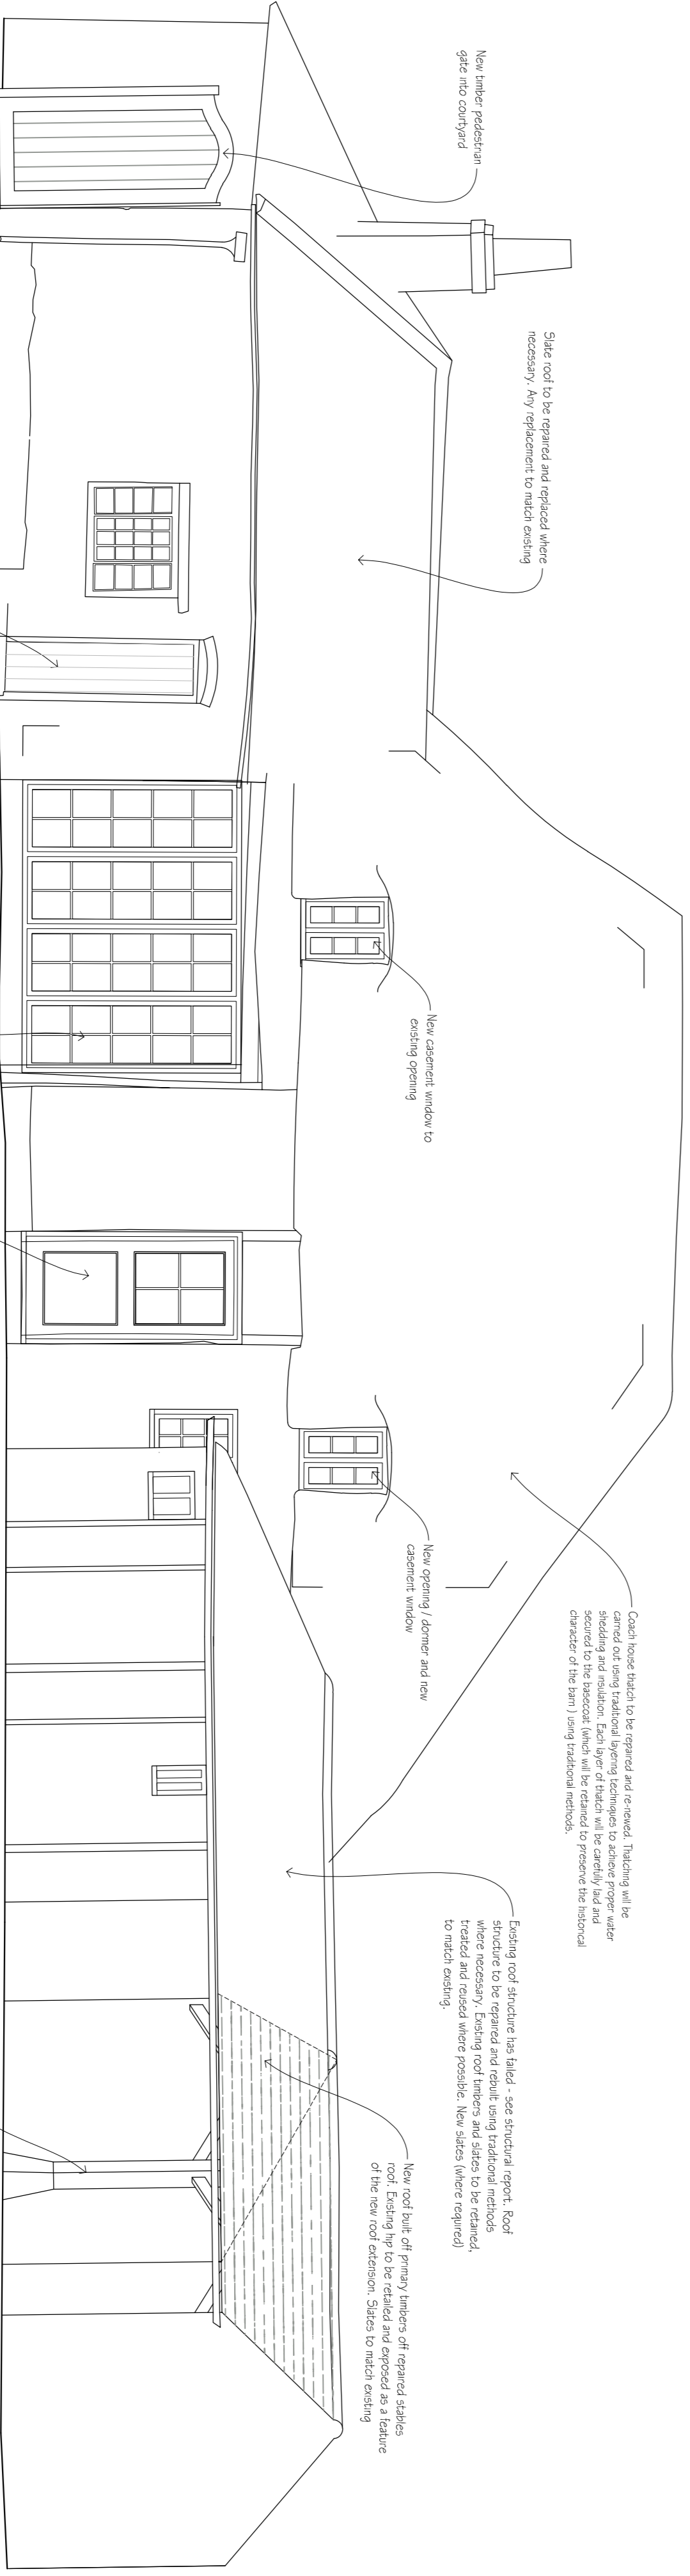

Proposed west elevation - Botly - Thatched Cart House - Stables

 

revisions	initial	date
D	AL	12.02.24
D	AL	28.09.23
C	AL	26.07.23
A	AL	26.07.23

Contractors, Sub Contractors and Suppliers are to check all relevant dimensions and levels of site and buildings before commencing any shop drawings or building work.
This drawing is copyright and may not be reproduced in any part of form without the written consent of Fowler Architecture and Planning

Project
BCC HOUSE
Monkton

out buildings elevations 1

scale	drawn by	date
1:50 @A1	AL	Jan 23
drawing no.	rev	date
210136-153	D	



39 High Street
Pewsey
Wiltshire
SN9 5AF
tel (01672) 569444
fax (01672) 569488
enquiries@faap.co.uk