



Proposed south east elevation - Stables - Thatched Cart House - Bothy

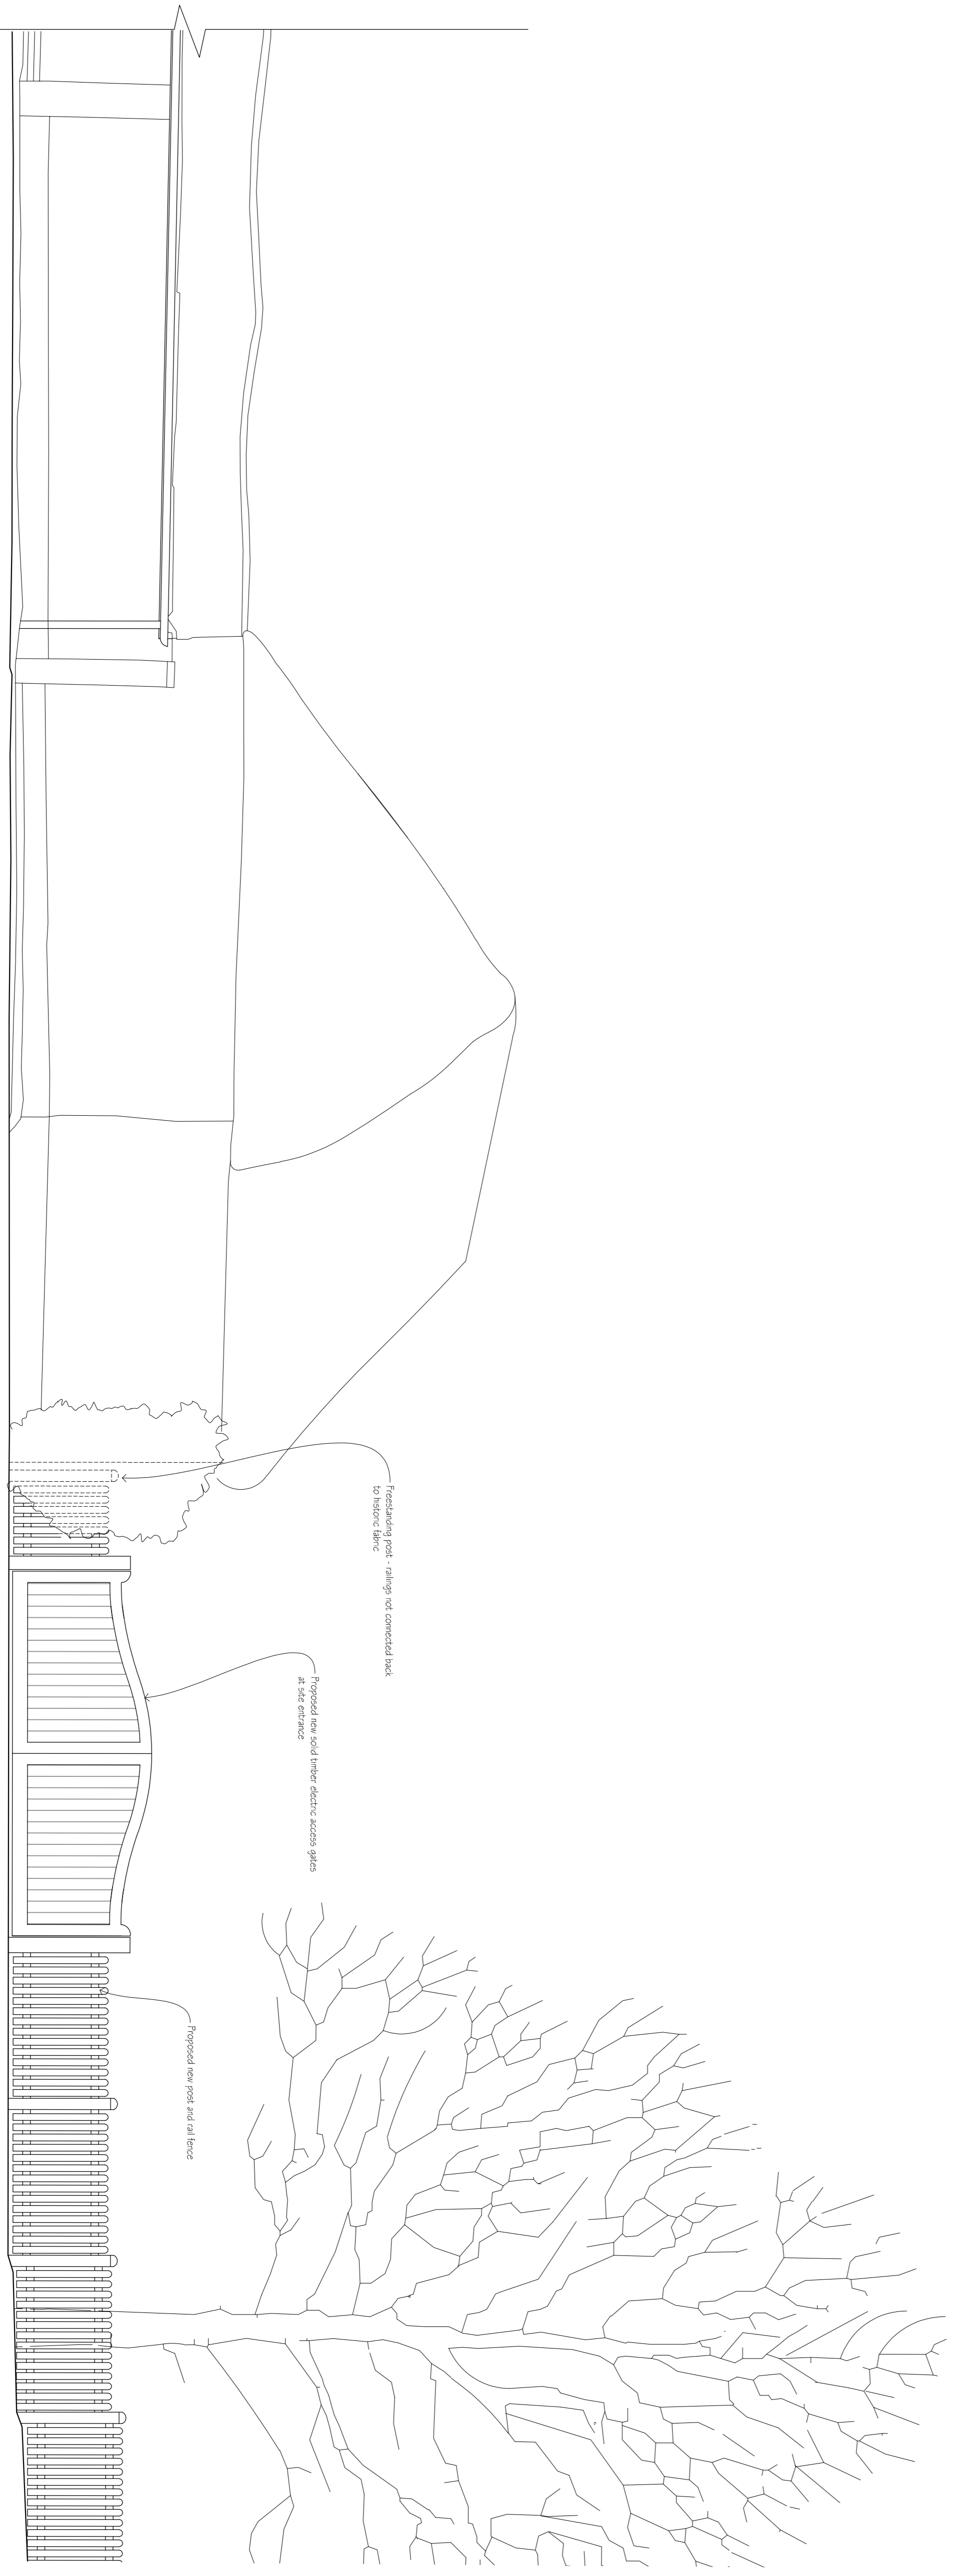

Proposed south elevation - Stables - Thatched Cart House - Entrance

 

revisions	initial	date

Contractors, Sub Contractors and Suppliers are to check all relevant dimensions and levels of site and buildings before commencing any shop drawings or building work.
This drawing is copyright and may not be reproduced in any part of form without the written consent of Fowler Architecture and Planning

Project
BCC HOUSE
Monkton

drawing
out buildings
elevations 2

scale 1:50 @A1
drawing no 210136-154



39 High Street
Pewsey
Wiltshire
SN9 5AF
tel (01672) 569444
fax (01672) 569488
enquiries@faap.co.uk