




GROUND FLOOR
EXISTING FLOOR PLANS
scale 1:100

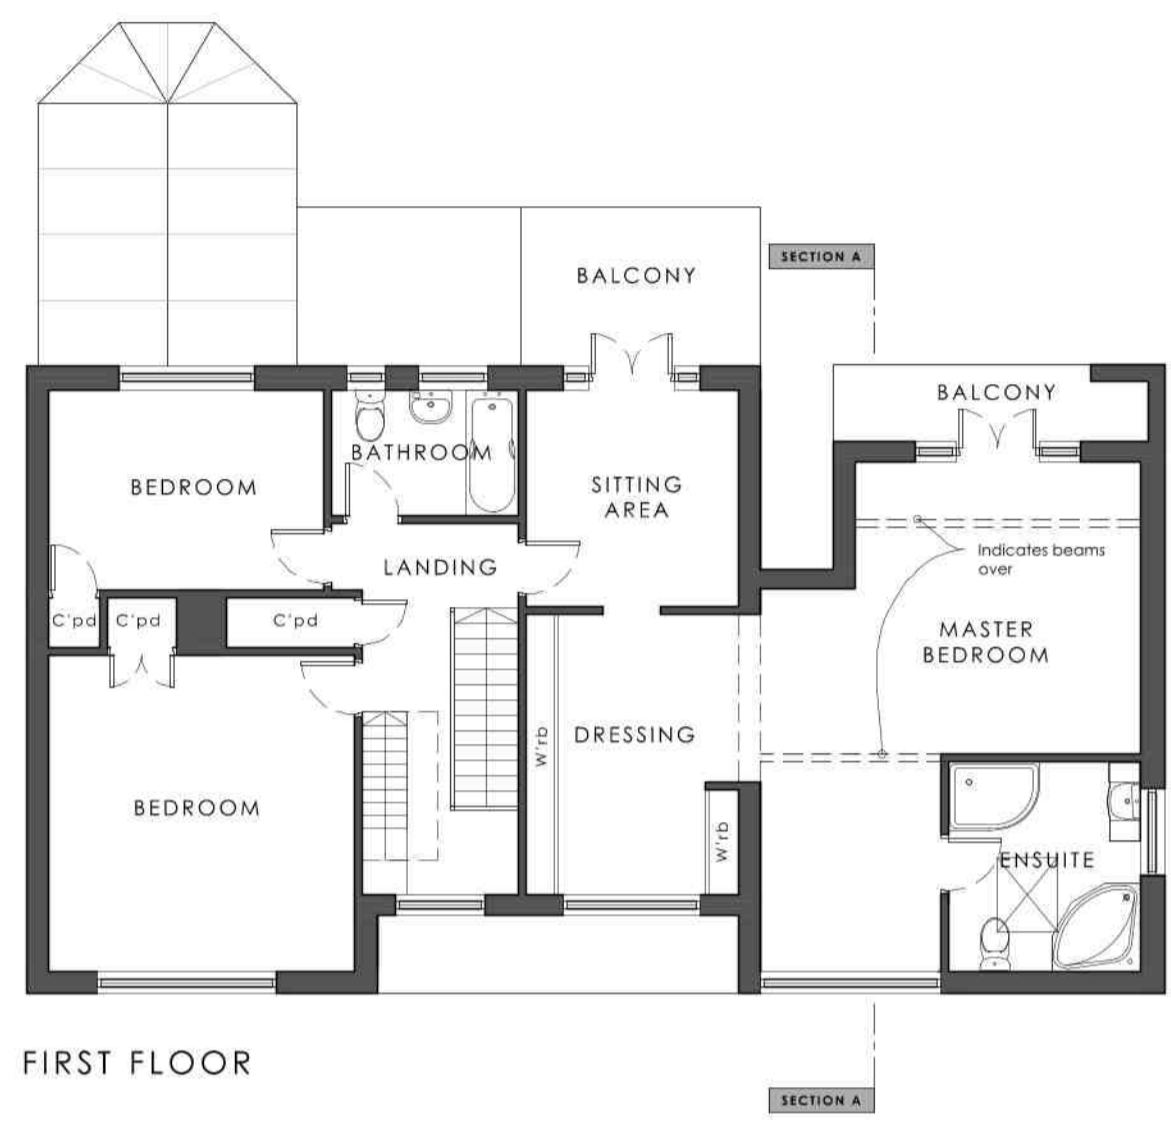

FIRST FLOOR

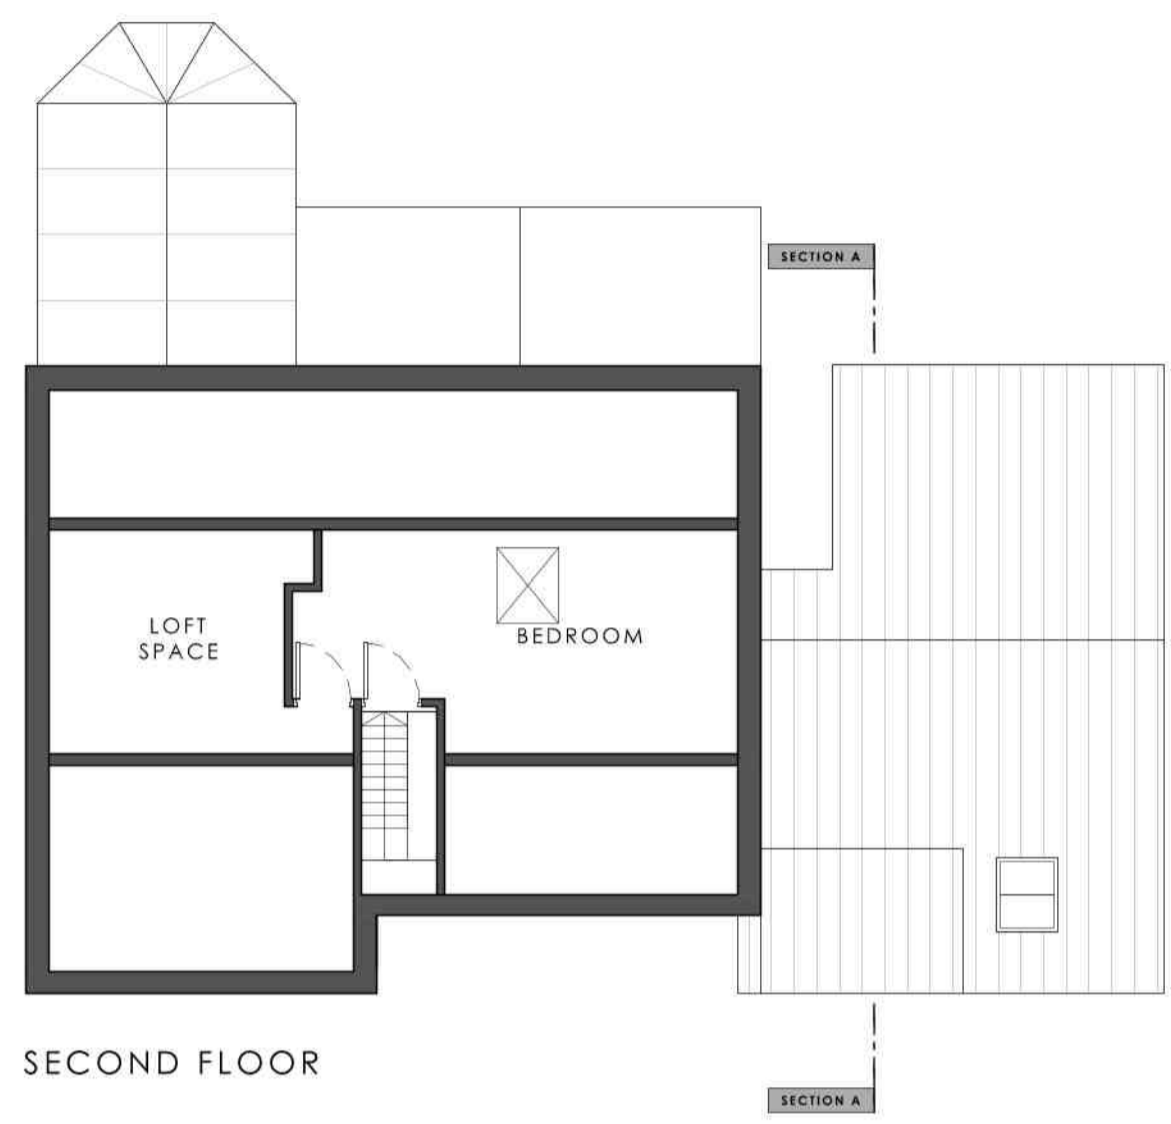

SECOND FLOOR

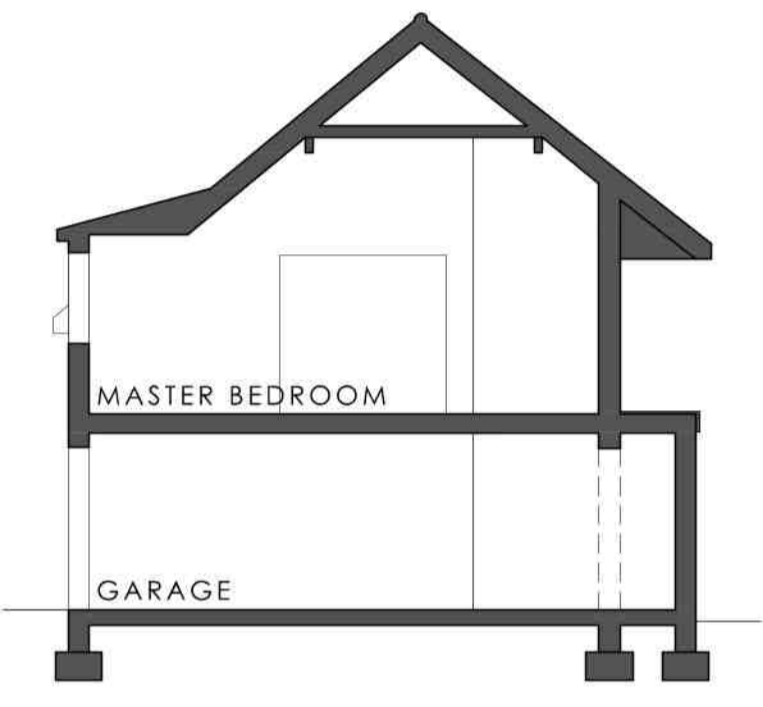

SECTION A-A
scale 1:100



FRONT ELEVATION



REAR ELEVATION



SIDE ELEVATION



SIDE ELEVATION

EXISTING ELEVATIONS
scale 1:100



Indec Design Consultancy
12 Vickers Lane
South
Lincolnshire
LN1 9PJ
T 01507 411355
E admin@indecdesignconsultancy.co.uk
www.indecdesignconsultancy.co.uk

PROJECT	Extension and Alterations The Willows, Station Road, North Thoresby, Lincs.
DATE	February 2024
TITLE	Existing
SCALE	1:100
ORIGINAL SIZE	A1
DRG STATUS	PLANNING
DRAWING NUMBER	LDC4301-PL-02 A