


**EXISTING
SITE PLAN** **1:200**

Salisbury Gardens

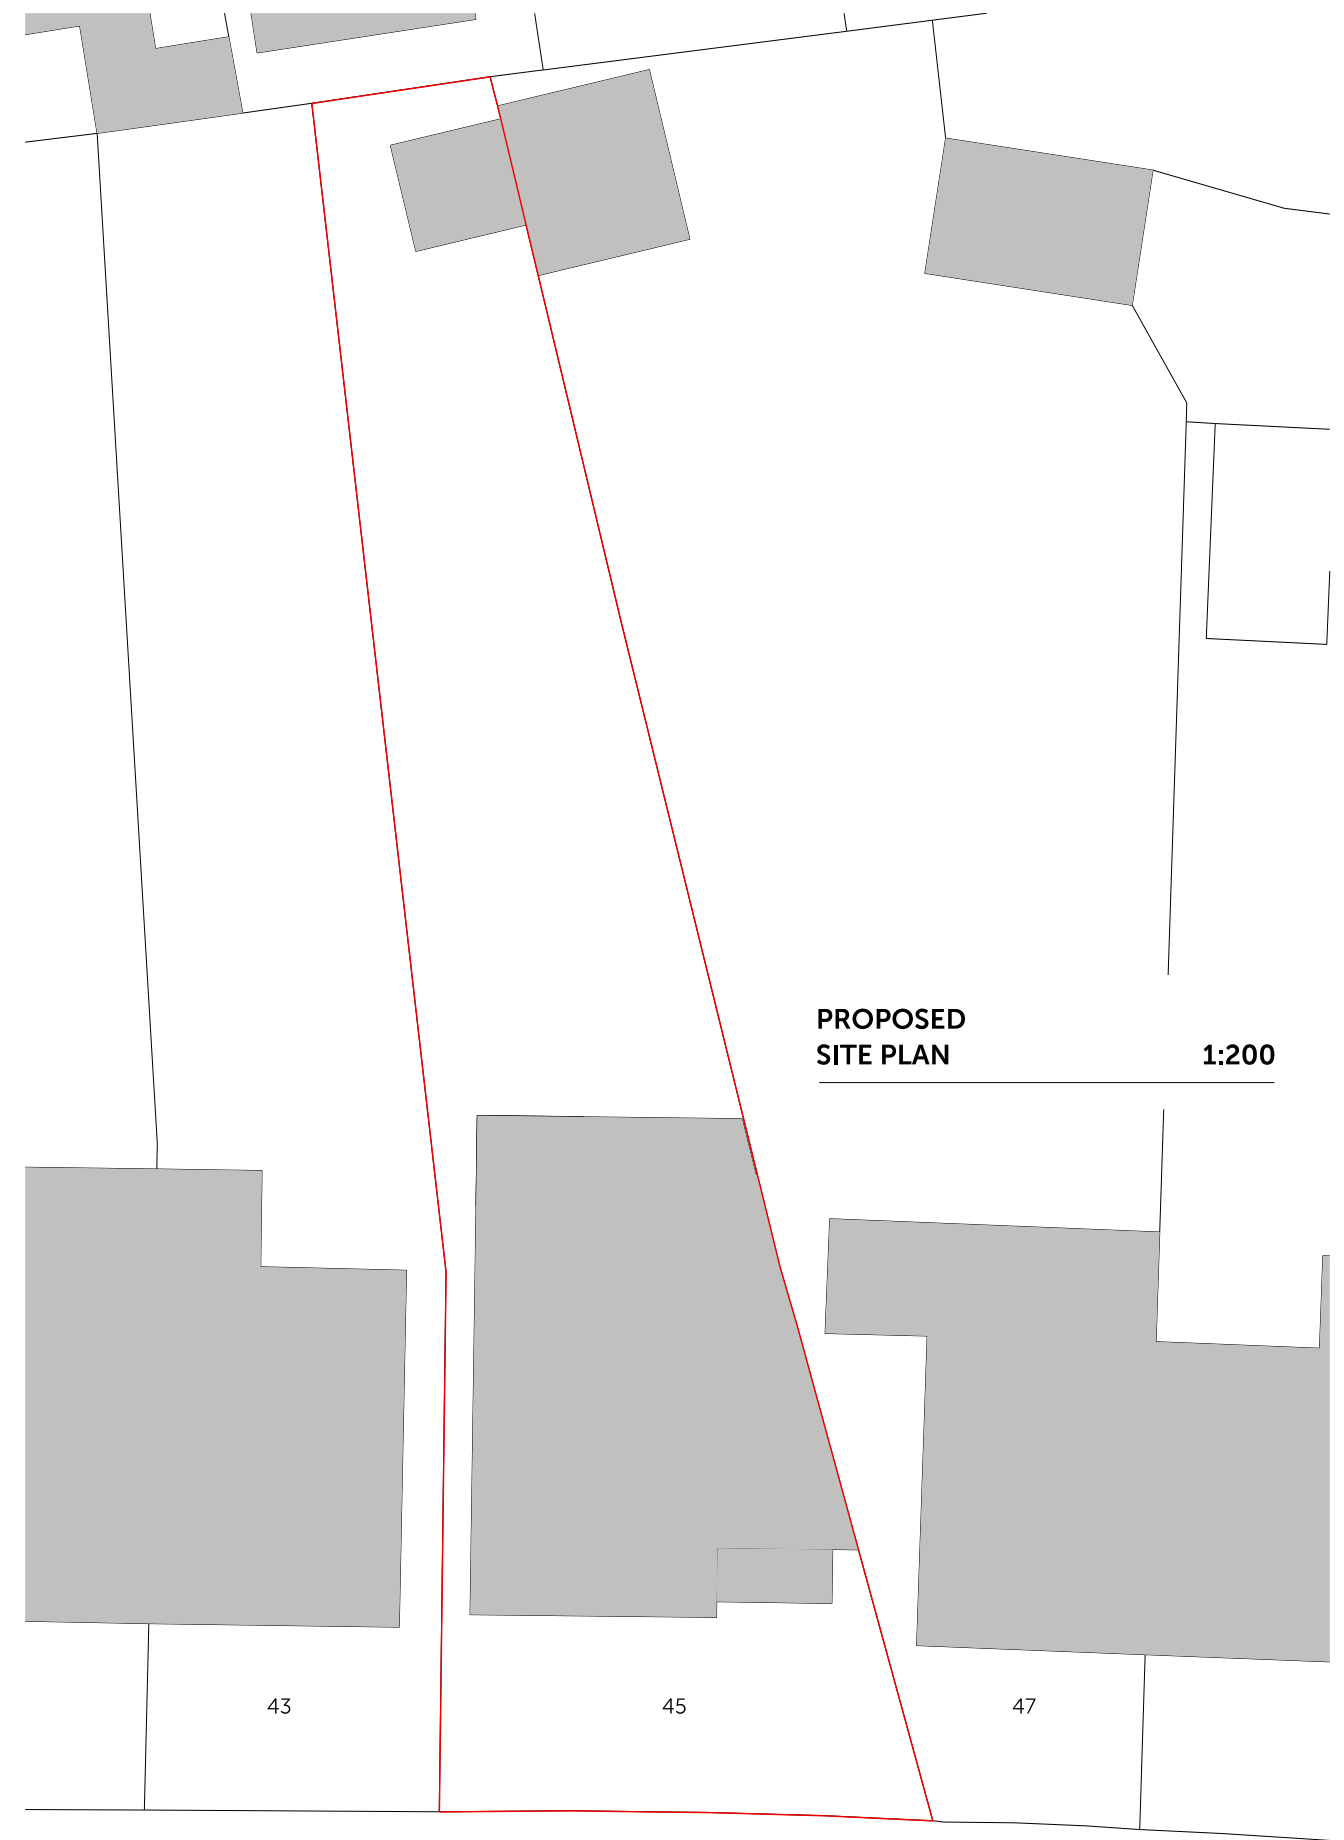

**PROPOSED
SITE PLAN** **1:200**

Salisbury Gardens



Status: Householder Application

Scale: 1:200 @ A3

NOTE: This drawing is to be scaled for planning purposes only

Dwg No: 0849 PR 03

Drawing: Existing and Proposed Site Plans

Date: March 2024

Project: Extensions and Alterations

Address: 45 Salisbury Gardens, Bristol BS16 5RF

Client: G & T Fisher

CONTEXT
// Architecture

Studio 1, 5a Priory Grove, London SW8 2PD
info@context-architecture.co.uk www.context-architecture.co.uk