

Notes & Revisions



Contractor must verify all dimensions on site before commencing work. Any discrepancies must be brought to the attention of the client.

Structural Work
All indications as a structure are for graphic purposes only and must not be relied upon for accuracy in terms of size, detail or position. All structure and temporary propping to be determined by a suitably qualified engineer before beginning works.

A: 05.02.24 Amendments following client feedback.

Planning Issue.

B: 12.03.24 Figured dimension note removed.

 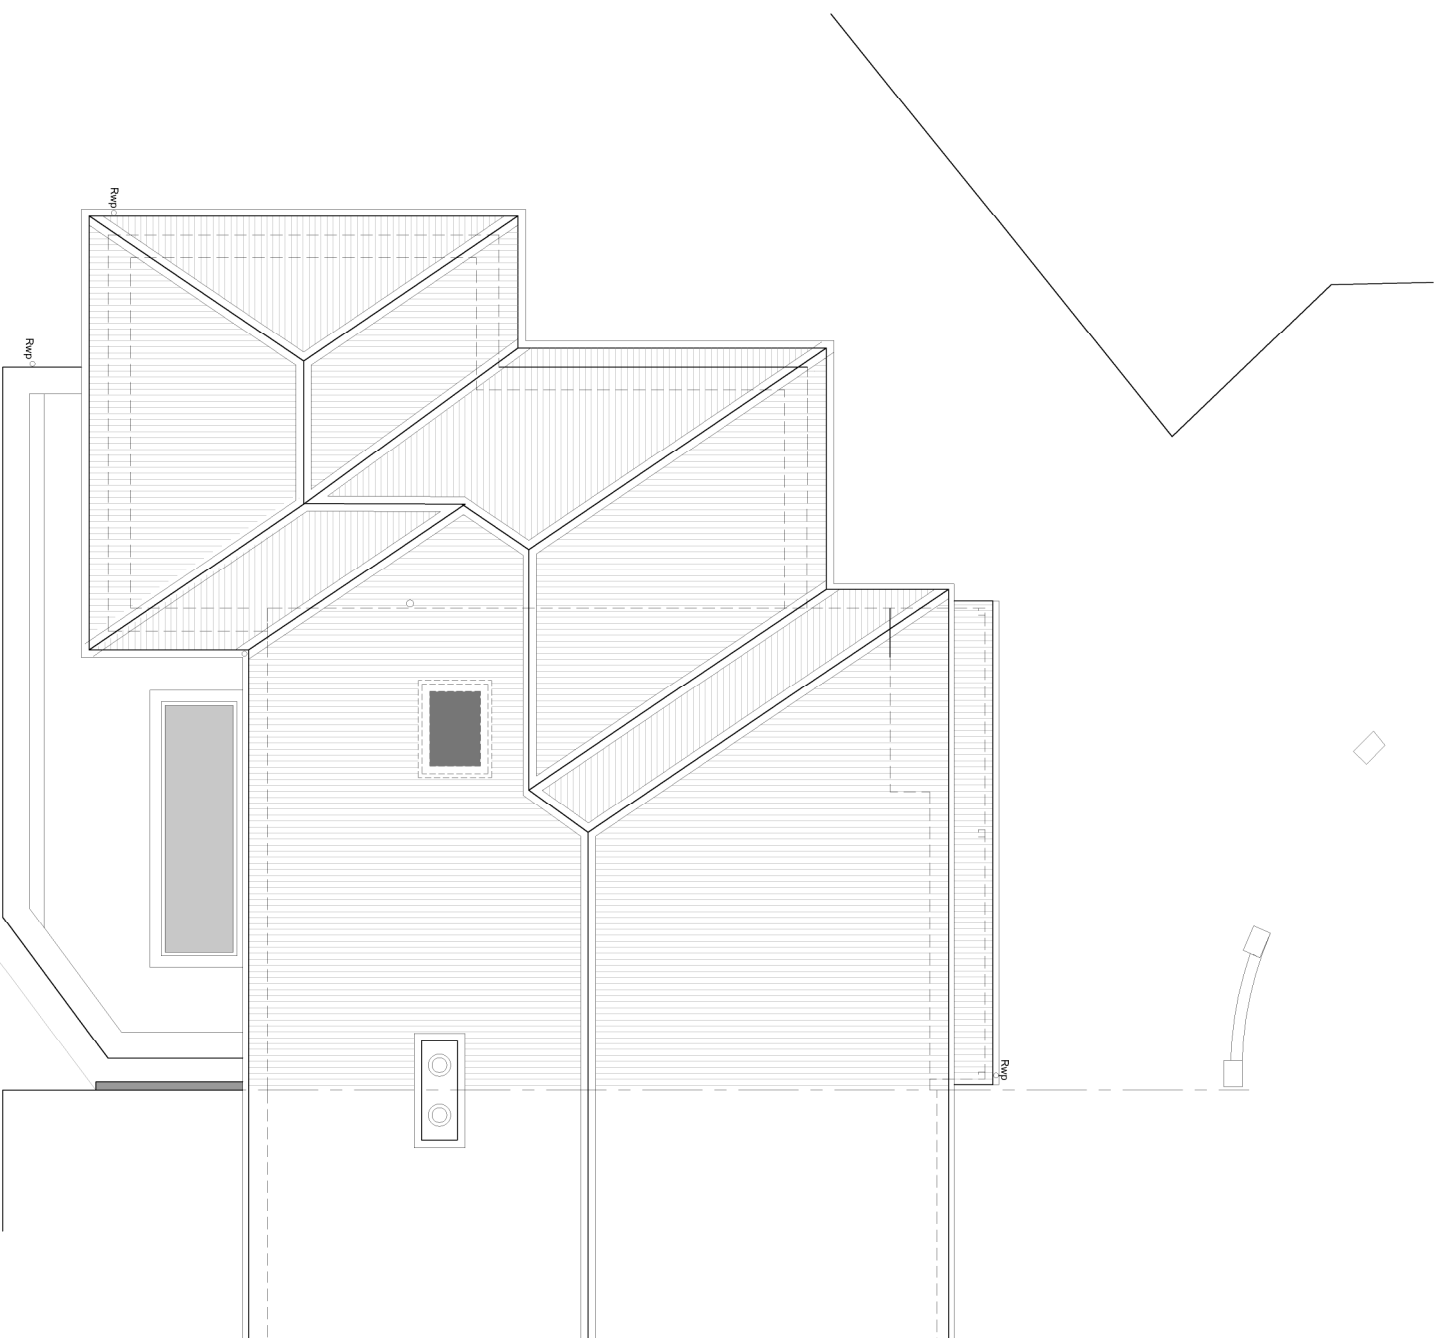

15 Fouracre Avenue, Bristol

Drawing: Proposed Roof Plan

Scale: 1:100@A3, 1:50@A1

Status: Planning

Ref: 4073-021

Drawn: MW

Date: Jan 2024

Revisor: B

Clear Future : Architecture



Mobile: +44 (0)7973264343

E-Mail: markw.arch@gmail.com

PROPOSED