

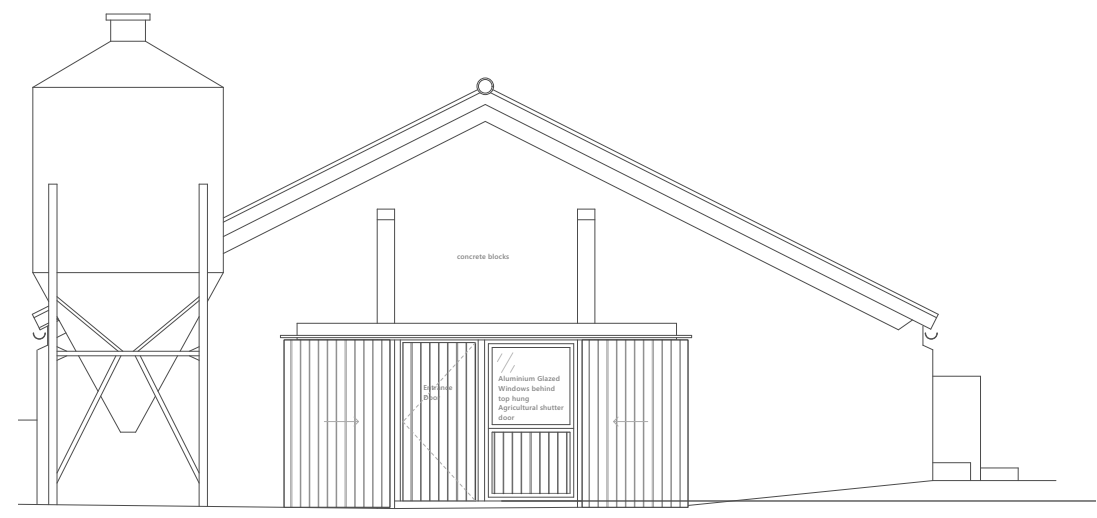
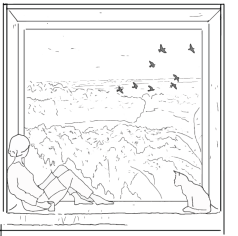
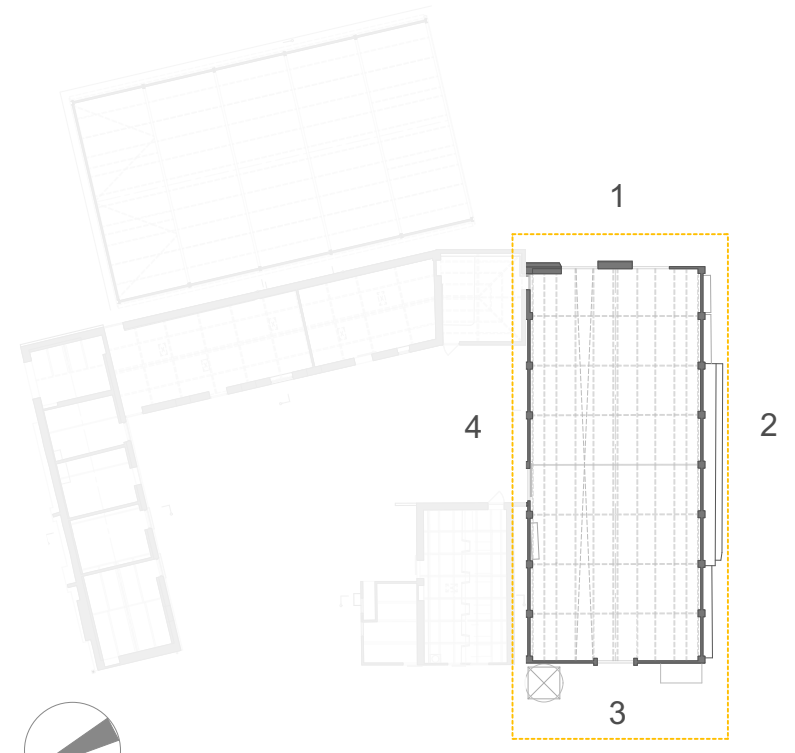


P/703 PROPOSED NORTH EAST ELEVATION
1:100

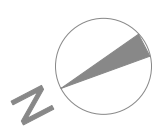

P/703 PROPOSED NORTH WEST ELEVATION (3)
1:100

 

RURAL SPACE
ARCHITECTURE

t: 01453 763674
e: hello@ruralspacearchitecture.co.uk
w: ruralspacearchitecture.co.uk

General Notes
1. Responsibility is not accepted for errors made by others in scaling from this drawing. All construction information should be taken from figured dimensions only.
2. All dimensions to be checked onsite.
3. Unless otherwise stated, dimensions are in millimetres.
4. Drawings to be read in conjunction with all other project drawings.
5. Copyright Rural Space Architecture

PLANNING DRAWING
NOT FOR CONSTRUCTION

2310 Dwelling, Calving Shed

Winchcombe Farm,
Little Sodbury,
BS37 6QD

Rev.	Date	Notes
B	08/03/2024	Resubmission Issue
A	22/01/2024	Agricultural elements added following planners comments

Drawing Title
Proposed Elevations

Drawn By: CJPG
Date: November 2023

Scale: 1:100@A3

Drawing Number: P /703
Revision: B

Drawing Status: Part Q Planning Submission