

**RURAL SPACE**  
ARCHITECTURE

t: 01453 763674  
e: hello@ruralspacearchitecture.co.uk  
w: ruralspacearchitecture.co.uk

**General Notes**  
1. Responsibility is not accepted for errors made by others in scaling from this drawing. All construction information should be taken from figured dimensions only.  
2. All dimensions to be checked onsite.  
3. Unless otherwise stated, dimensions are in millimetres.  
4. Drawings to be read in conjunction with all other project drawings.  
5. Copyright Rural Space Architecture

**PLANNING DRAWING**  
NOT FOR CONSTRUCTION

**2310 Dwelling,  
Calving Shed**

Winchcombe Farm,  
Little Sodbury,  
BS37 6QD

Rev.	Date	Notes


**Drawing Title**  
Existing Roof Plan

Drawn By: CJPG  
Date: November 2023

Scale: 1:100@A3

Drawing Number: P /201  
Revision: -

Drawing Status: Part Q Planning Submission

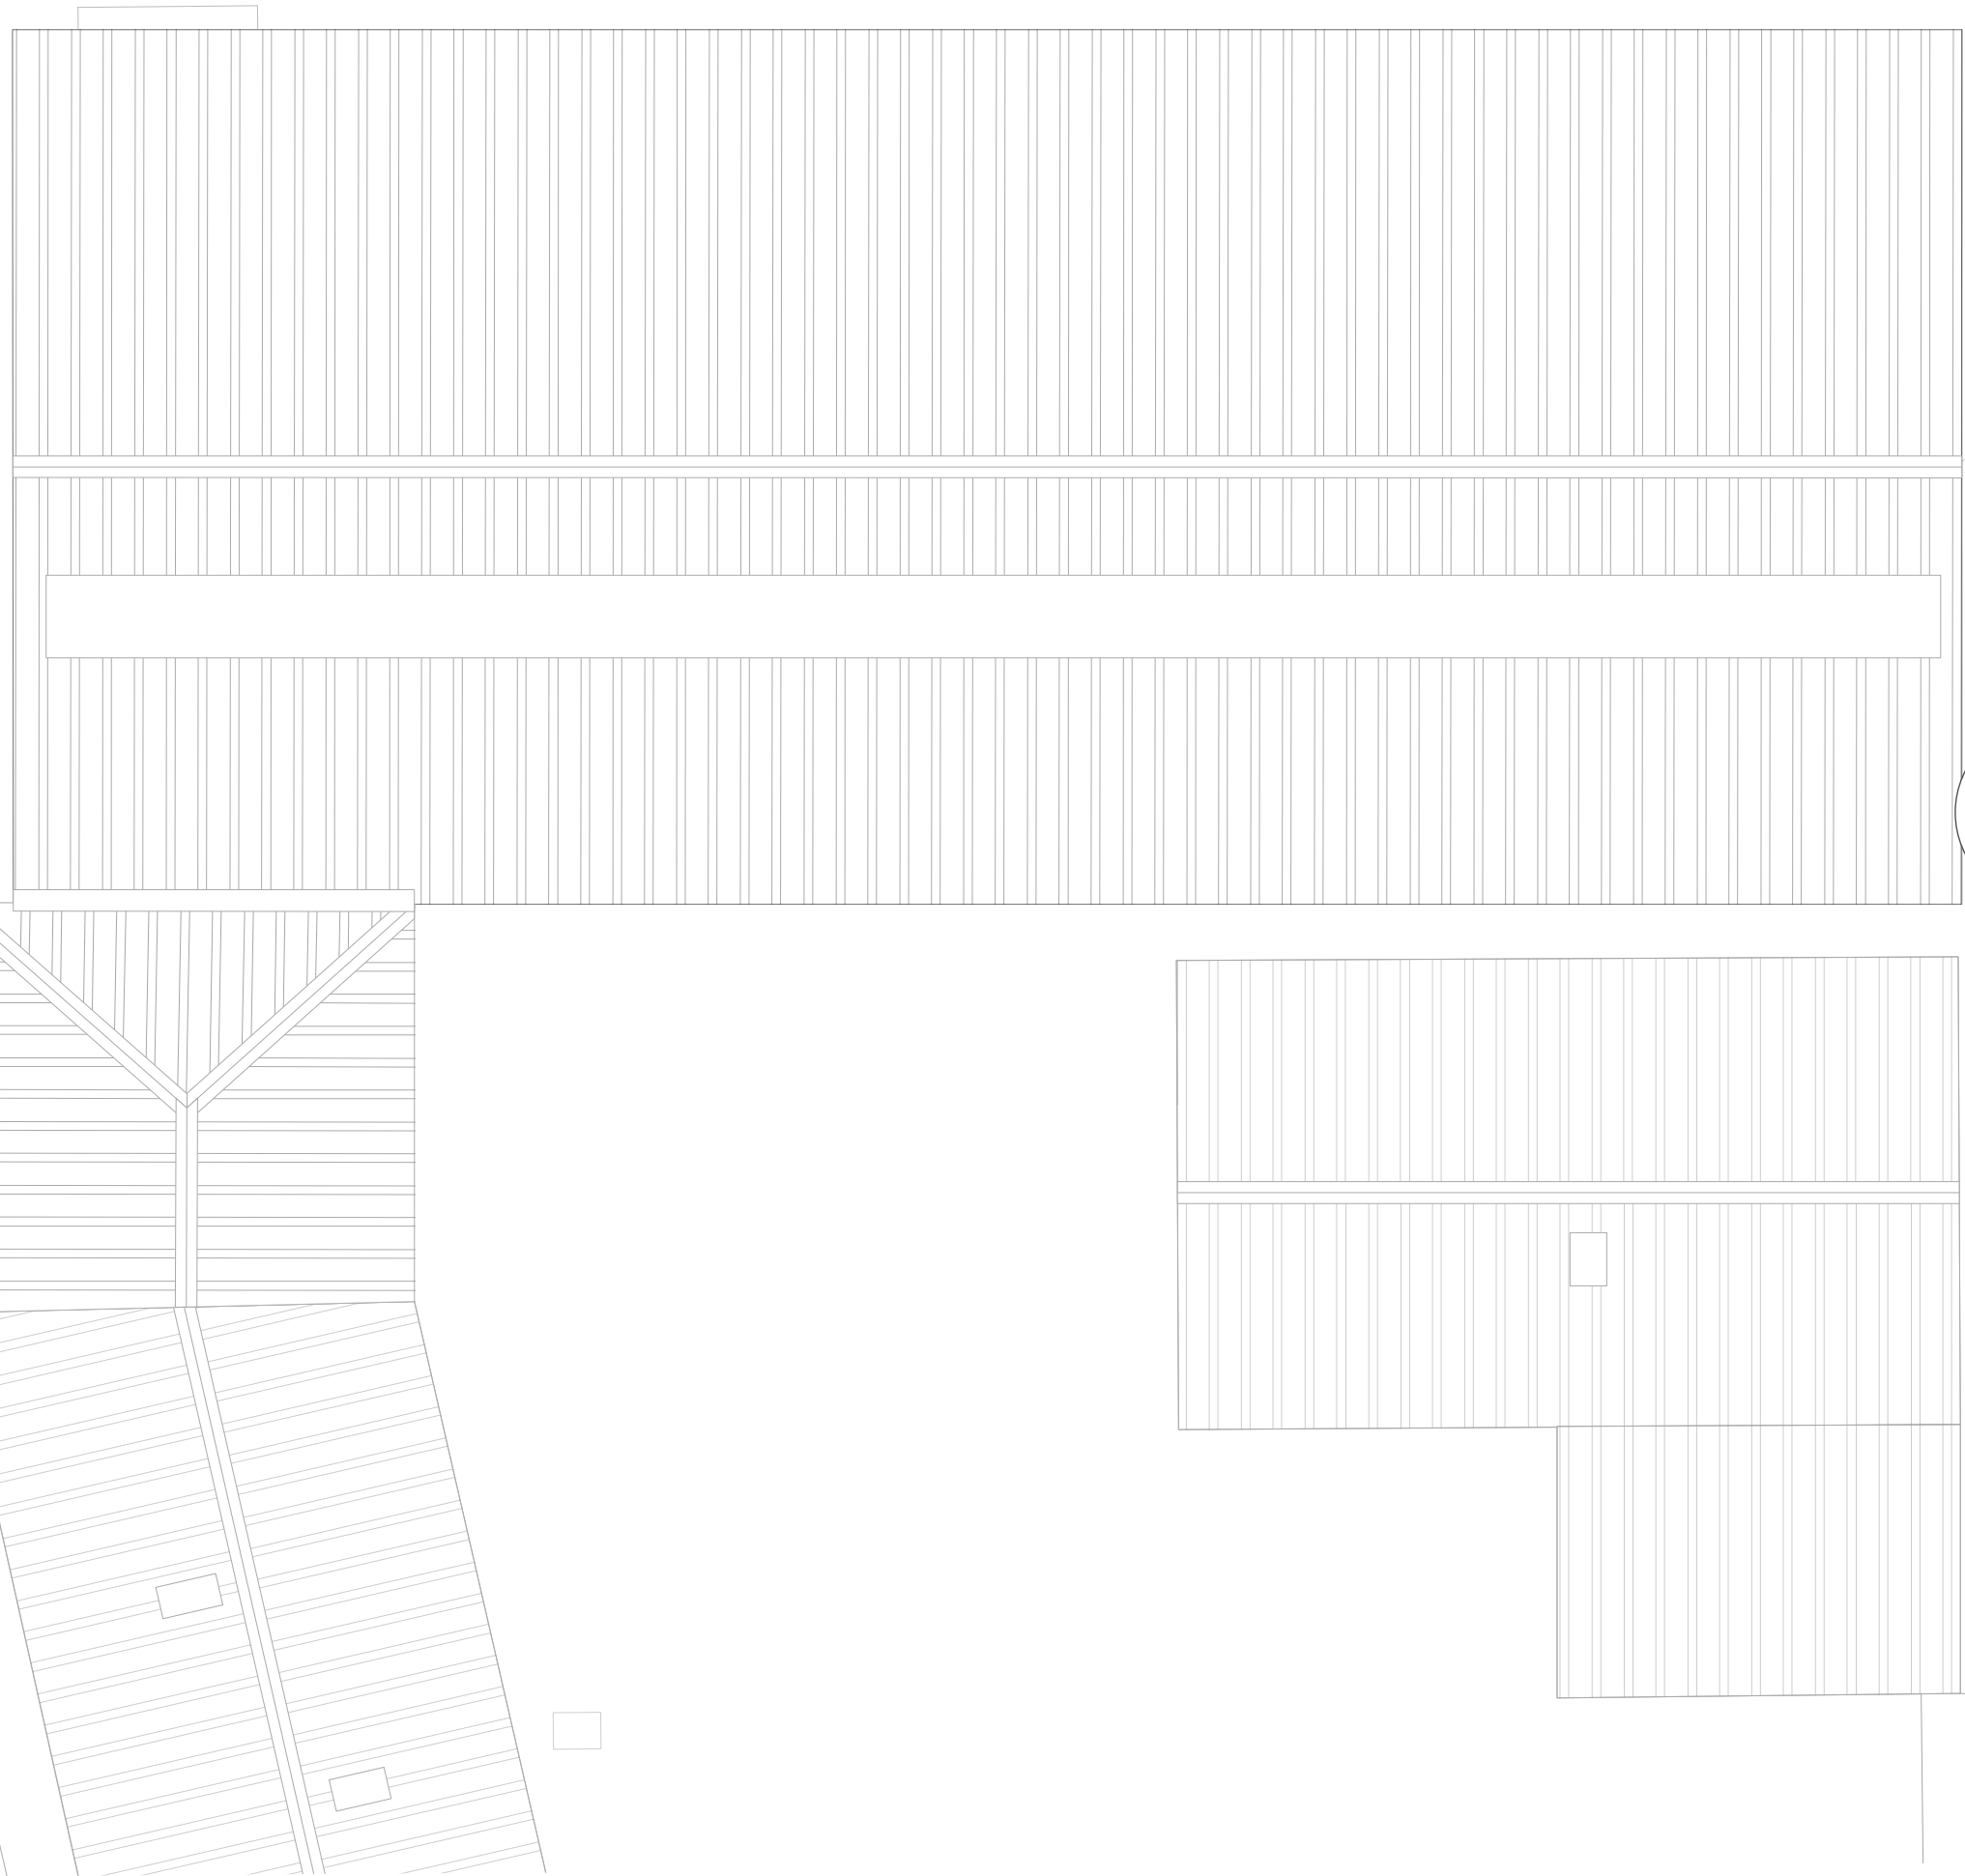

P/201

**EXISTING ROOF FLOOR PLAN**  
1:100

