

The right to construct buildings depicted in these architectural drawings and images is provided to the owner of the copyright, Foundation Architecture Ltd, pursuant to the Copyright, Designs and Patents Act 1988



**KEY**



**AERIAL VIEW**



**AERIAL VIEW**


EXISTING  
 NEW  
 DEMOLITION  
 fh mist head

**FOR PLANNING**


revision	date	initials	description of amendments
H	04.21	FAL	Revised at LPA request
?	???.??	??	?

Windrush, One Pin Lane, Farnham Common, SL2 3DQ - 0207 036 1070 - www.foundation-architecture.com  
 project: **HANOVER HOUSE, CHELTENHAM**  
 title: **PROPOSED ROOF PLAN**  
 scale: 1:50 @ A1 date: MARCH 2024 drawn: FAL checked: JG no: 557  
**P 103**  
All dimensions to be verified on site.

Scale is 1:100 at A3

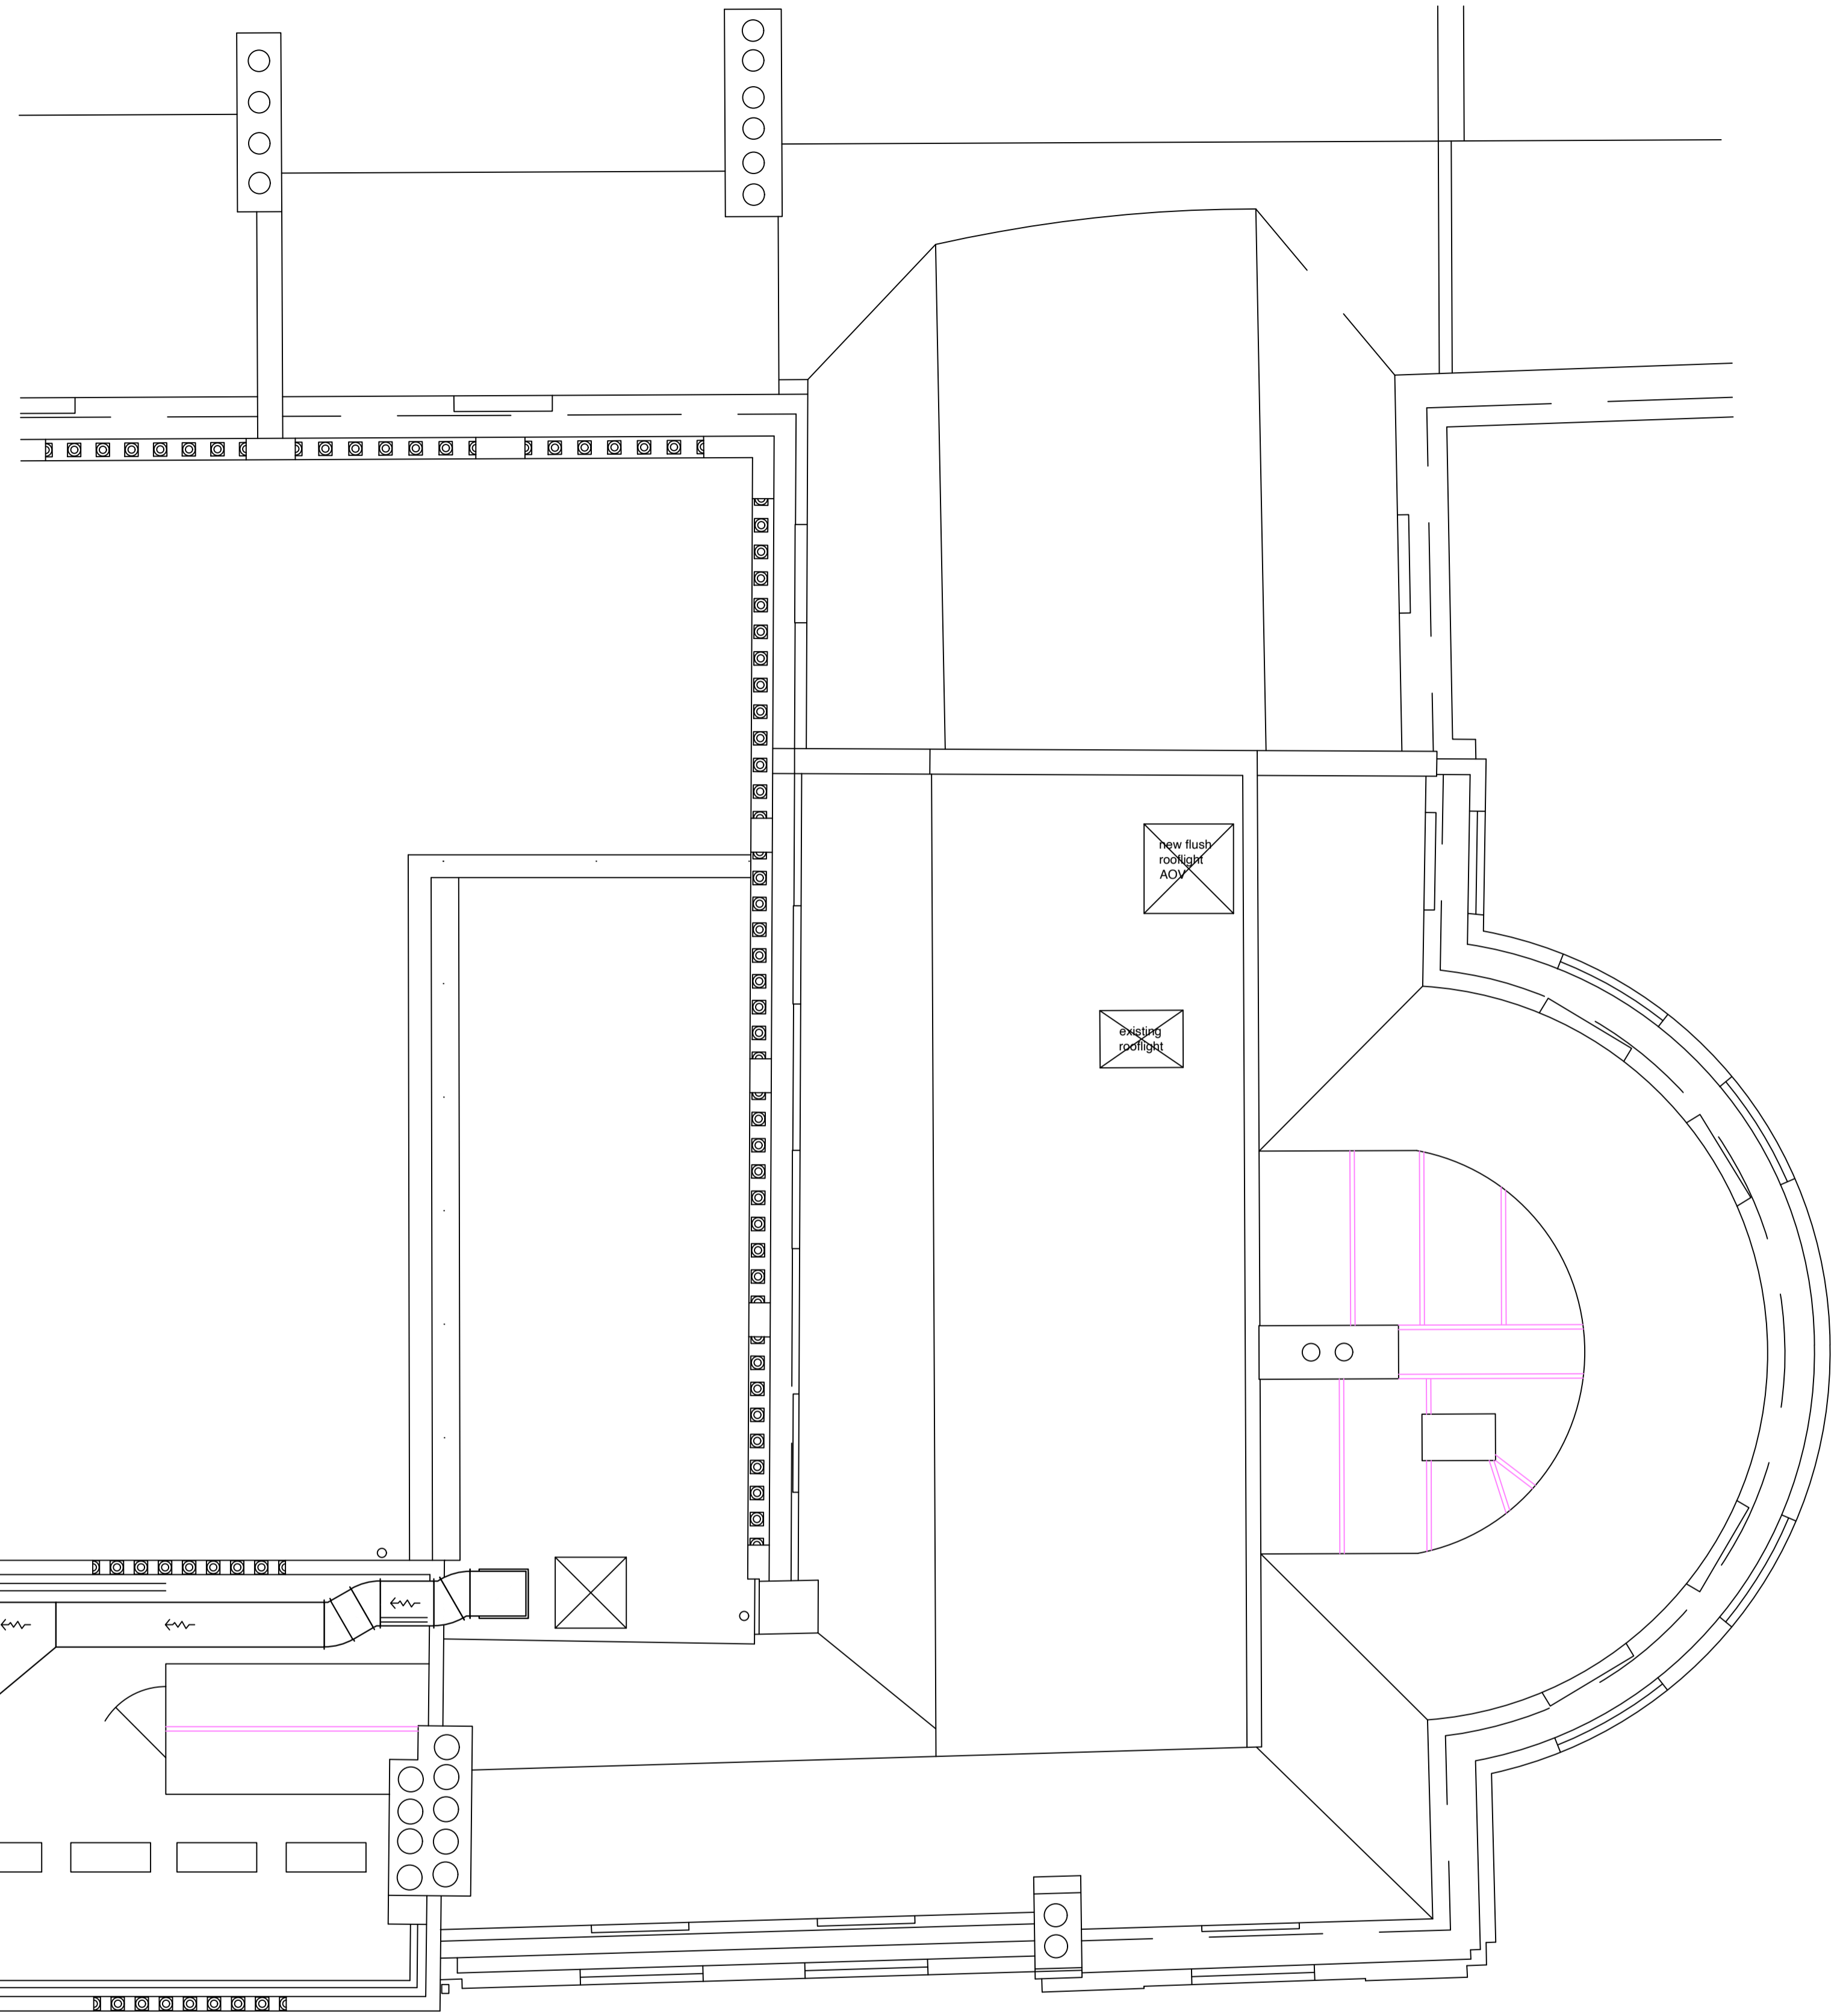

**ROOF PLAN**

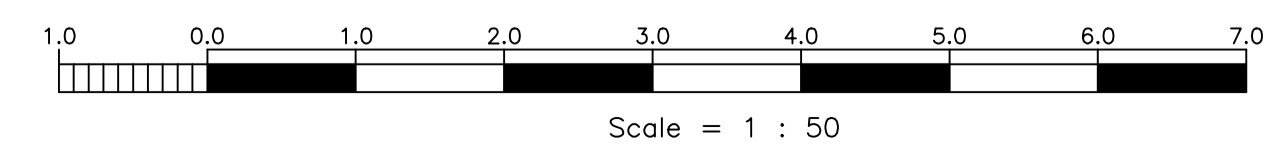

**PROPOSED**