

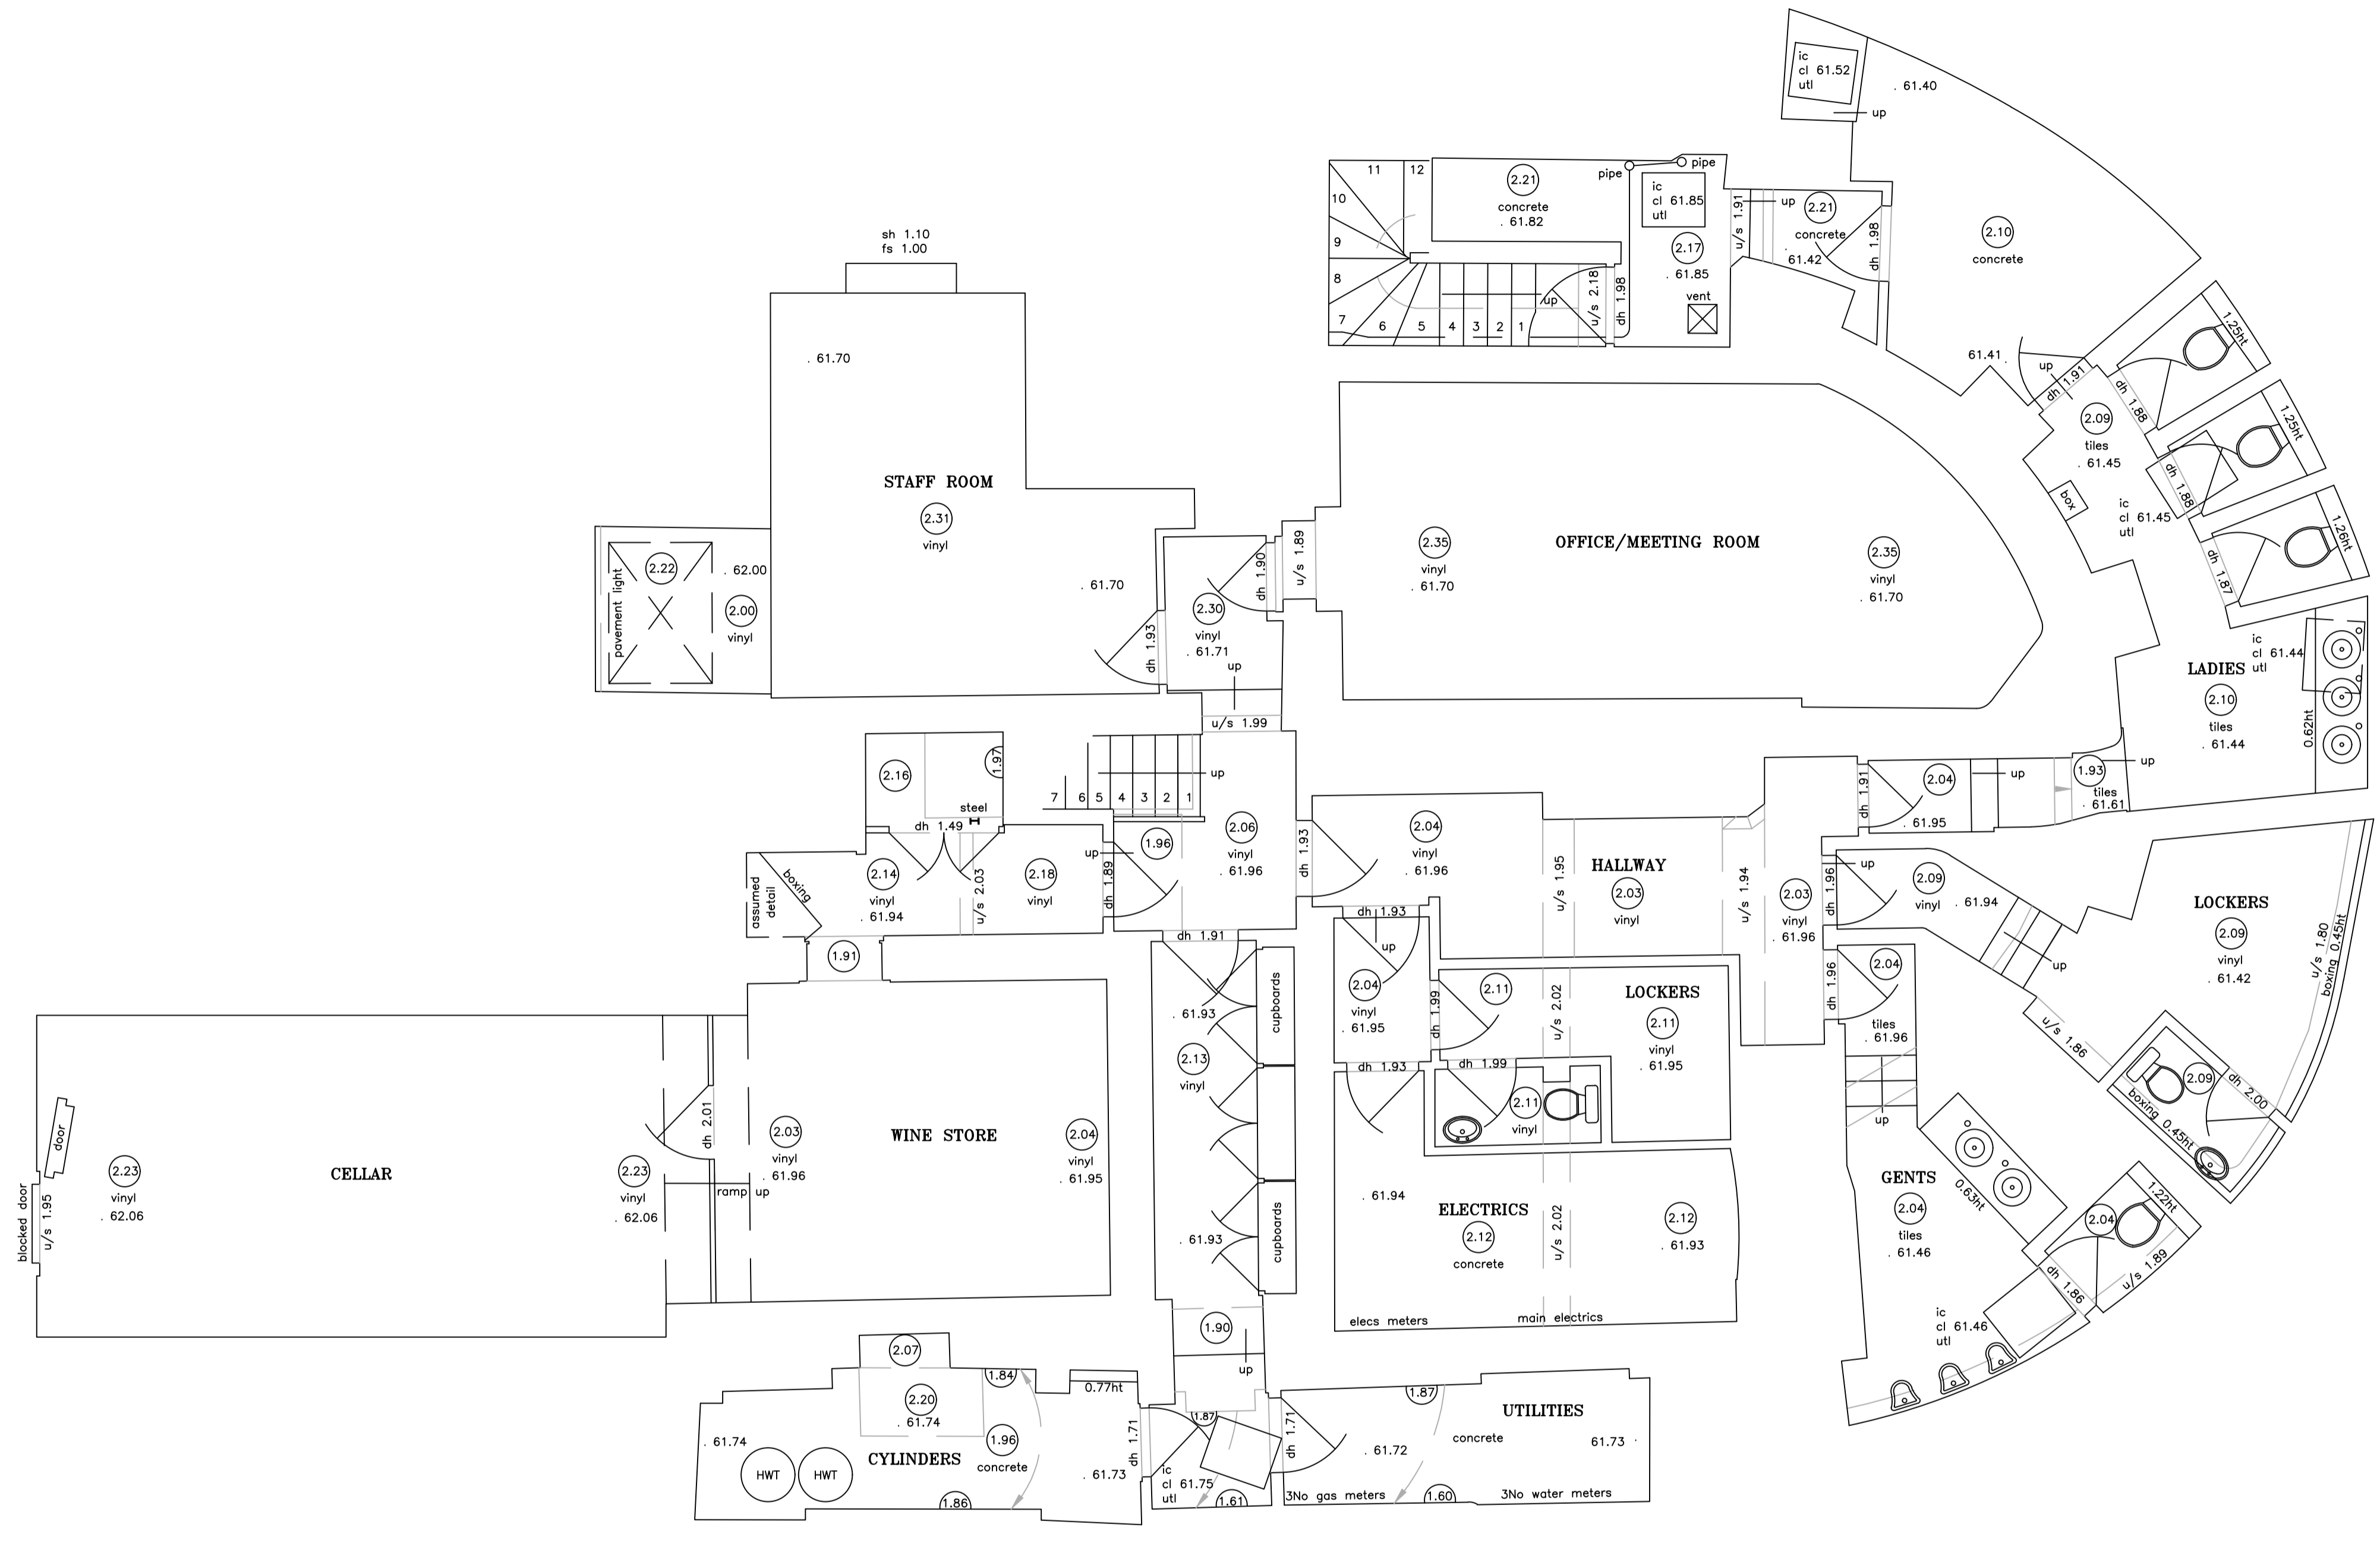


The right to construct buildings depicted in these architectural drawings and images is provided to the owner of the copyright, Foundation Architecture Ltd, pursuant to the Copyright, Designs and Patents Act 1988

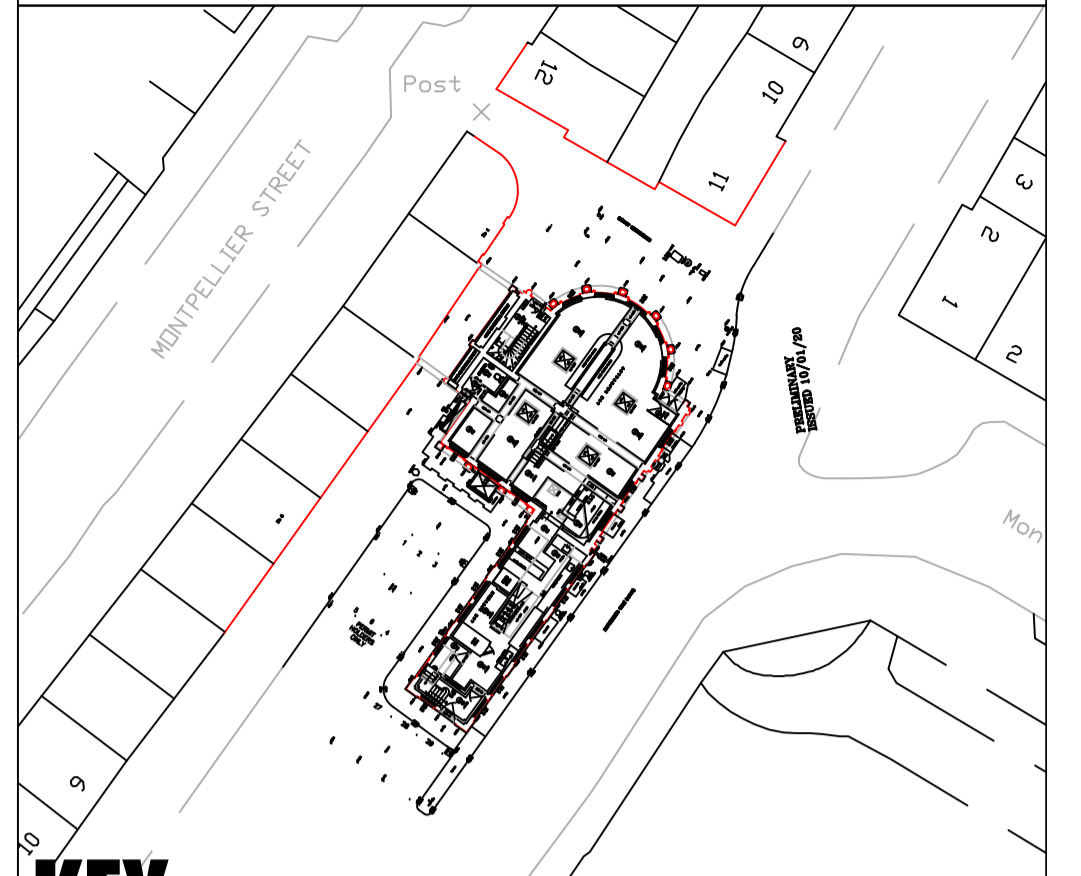

MONTPELLIER WALK (A4015)

B A S E M E N T F L O O R P L A N

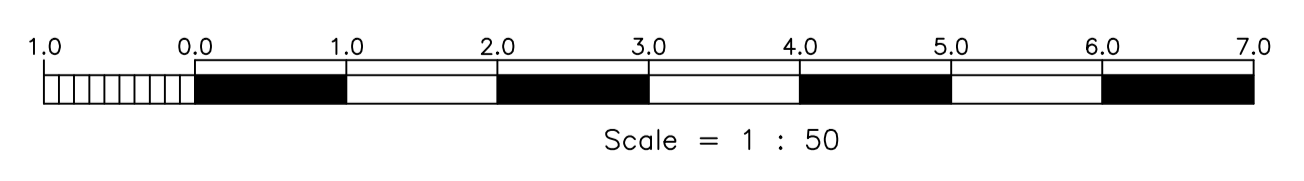

KEY



AERIAL VIEW



AERIAL VIEW

FOR PLANNING

revision	date	initials	description of amendments
?	??,??,??	??	?
?	??,??,??	??	?

Foundation
architecture
ltd.

project: **HANOVER HOUSE, CHELTENHAM**

title: **EXISTING BASEMENT FLOOR PLAN**

scale: 1:50 @ A1 date: JAN 2020 sheet: 557 of: 557

E 099



All dimensions to be verified on site.

Windrush, One Pin Lane, Farnham Common, SL2 3QY - 0207 036 1070 - www.foundation-architecture.com

EXISTING


Scale is 1:100 at A3

The right to construct buildings depicted in these architectural drawings and images is provided to the owner of the copyright, Foundation Architecture Ltd, pursuant to the Copyright, Designs and Patents Act 1988

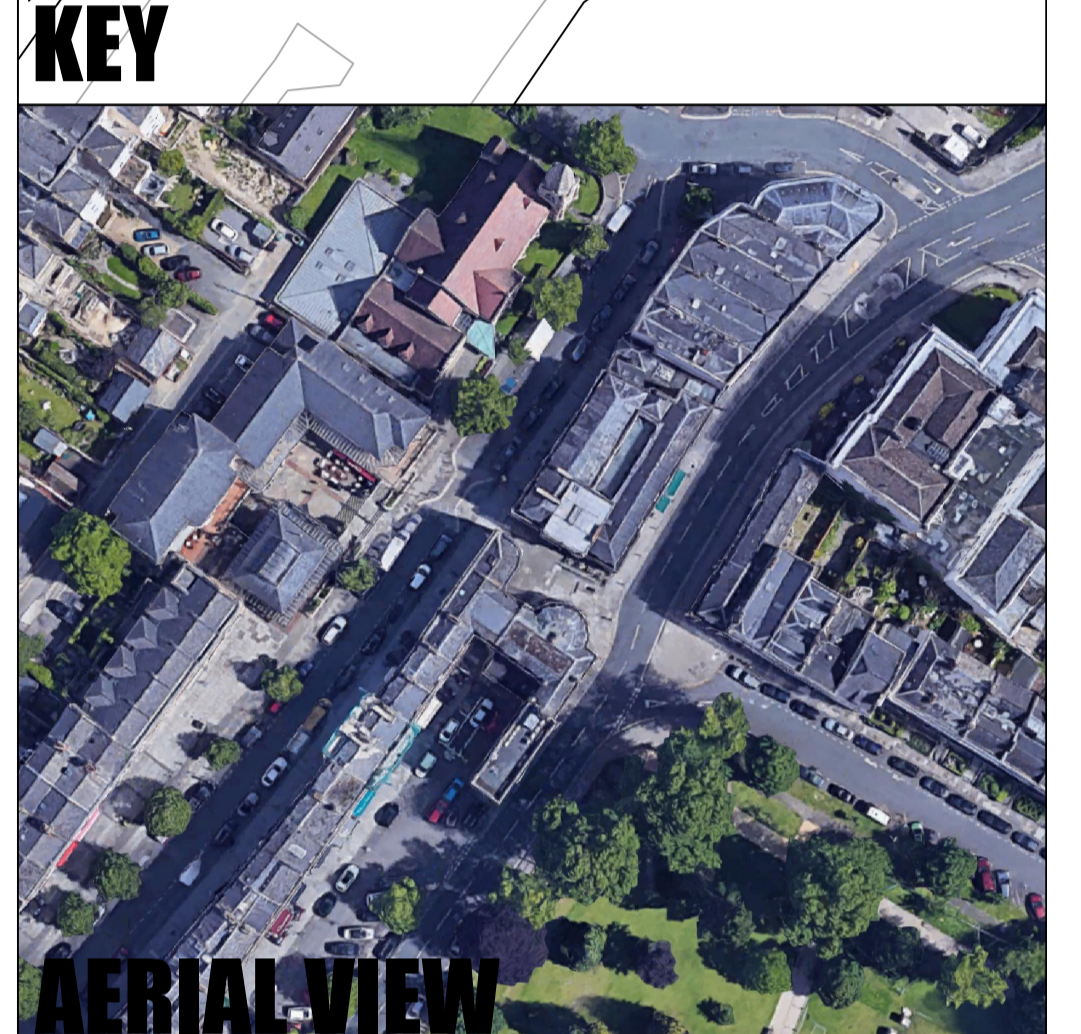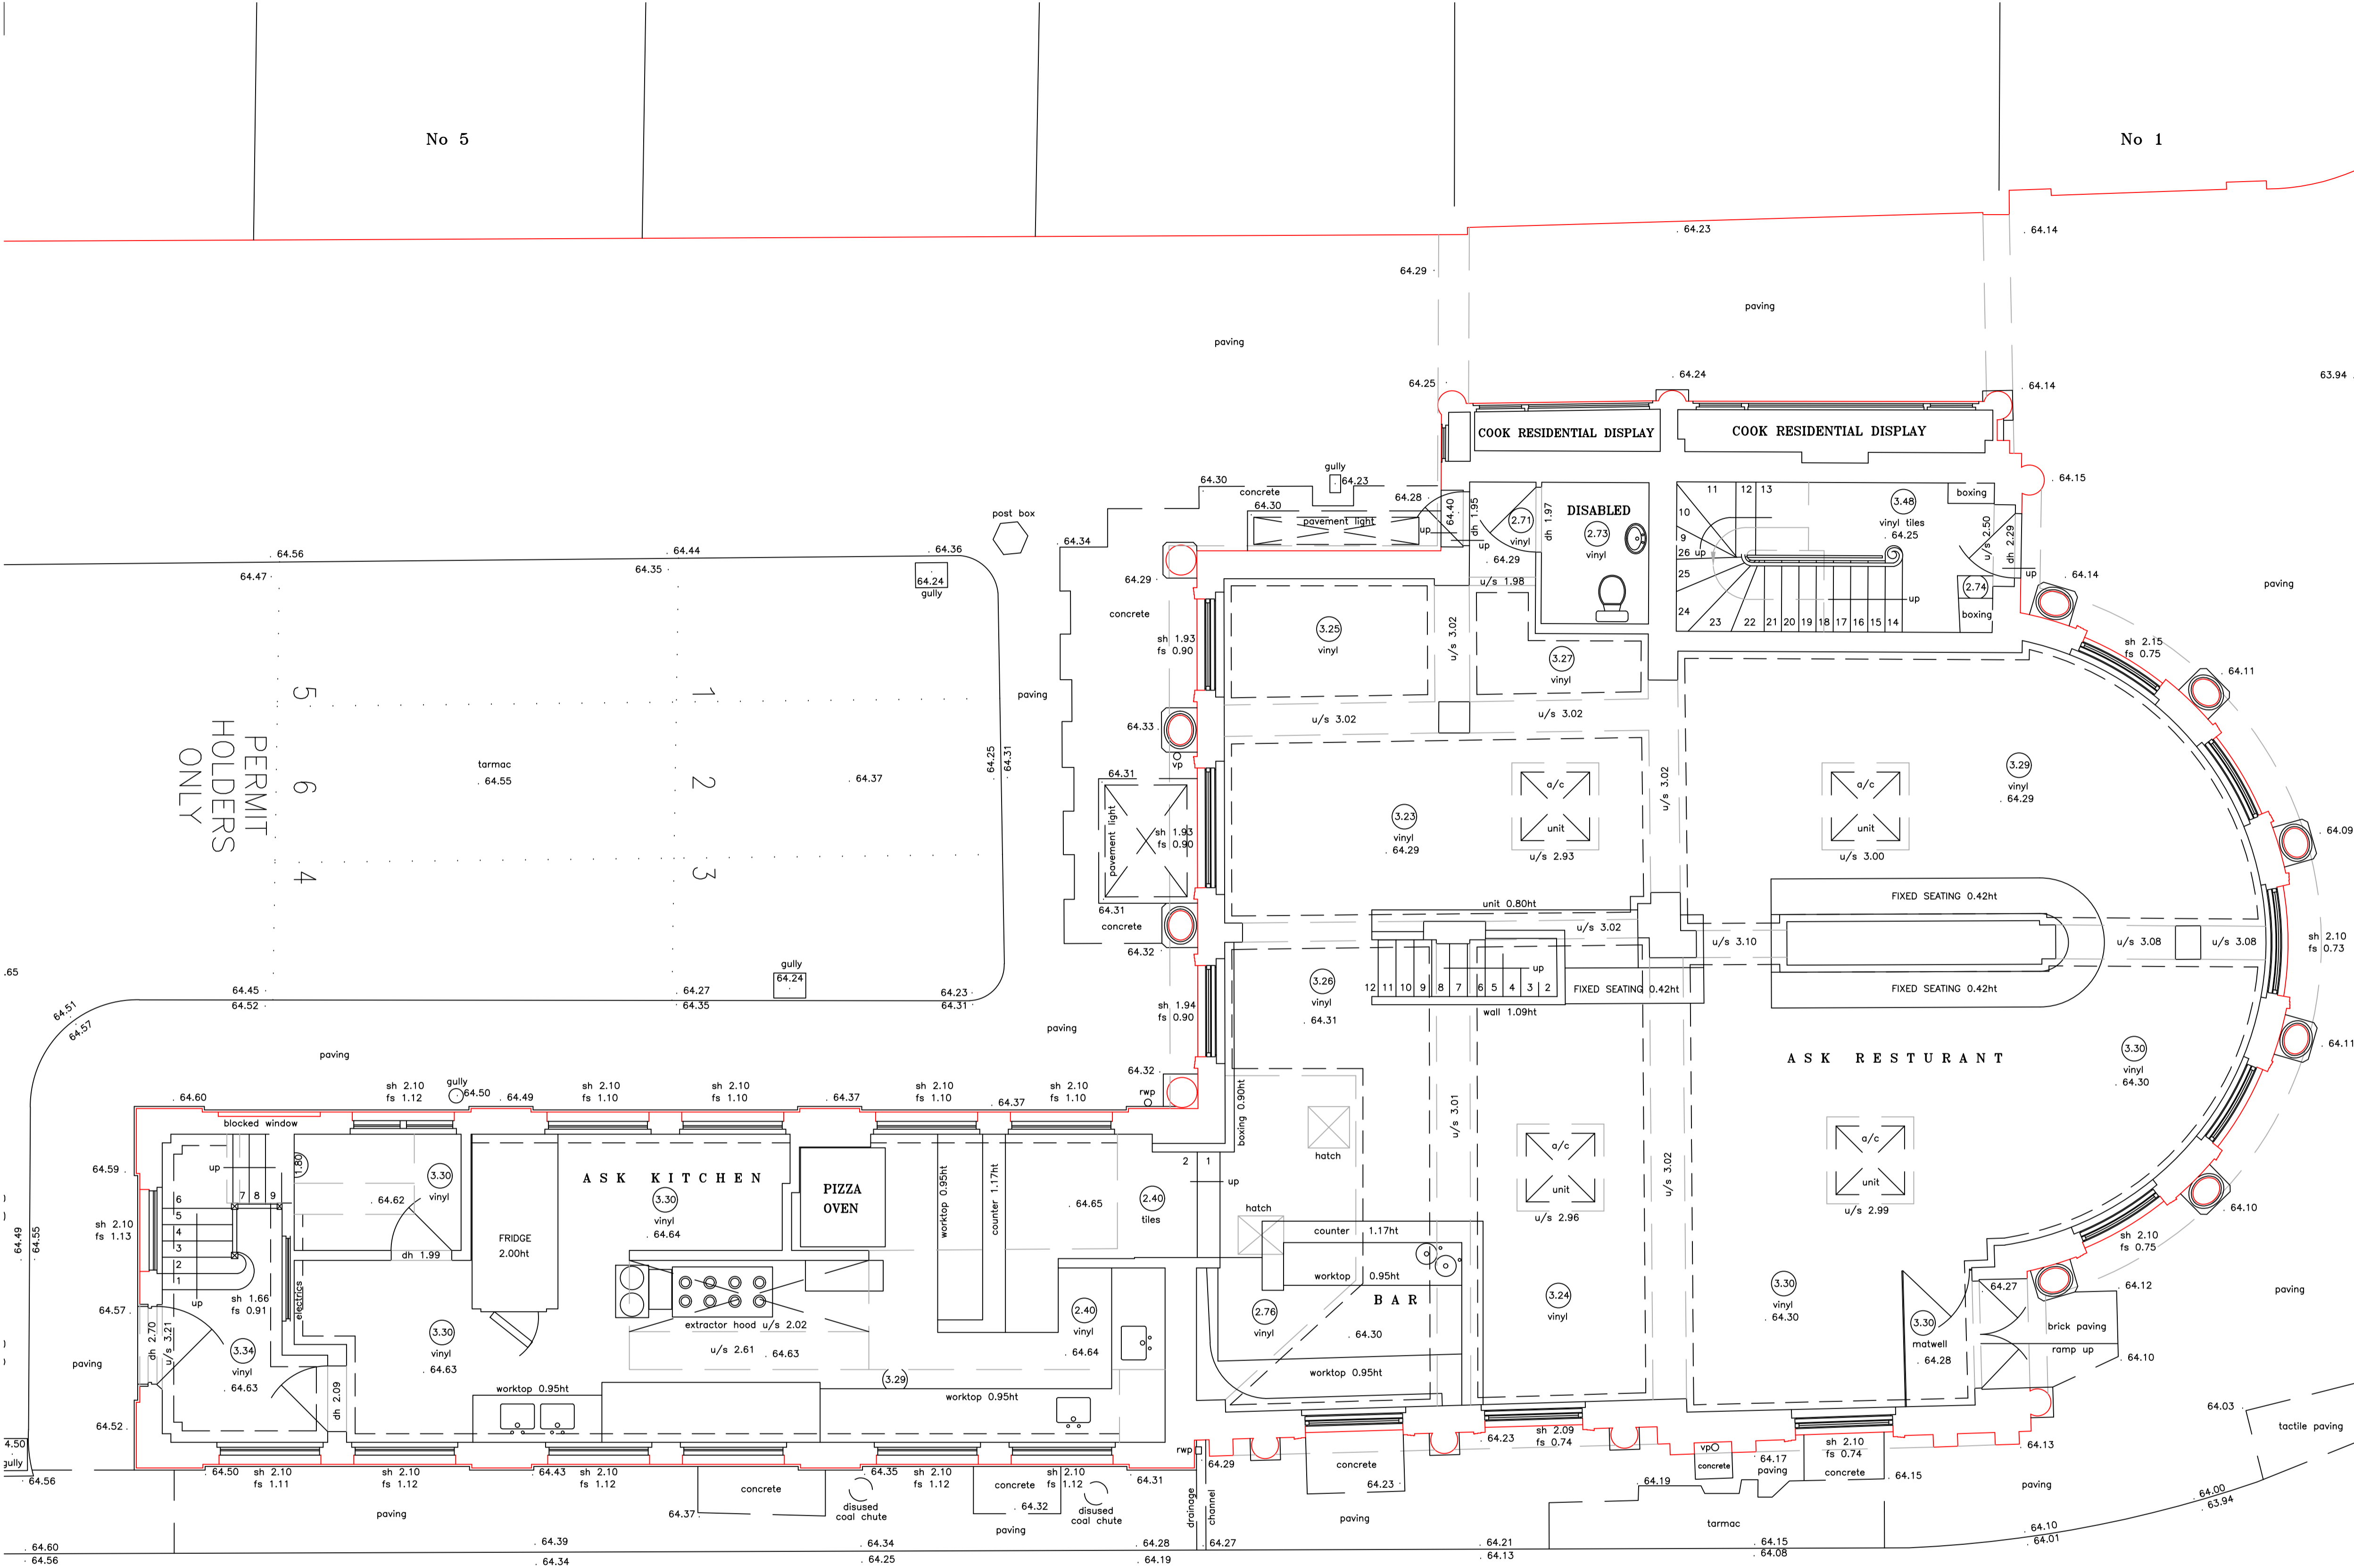

MONTPELLIER WALK (A4015)

GROUND FLOOR PLAN

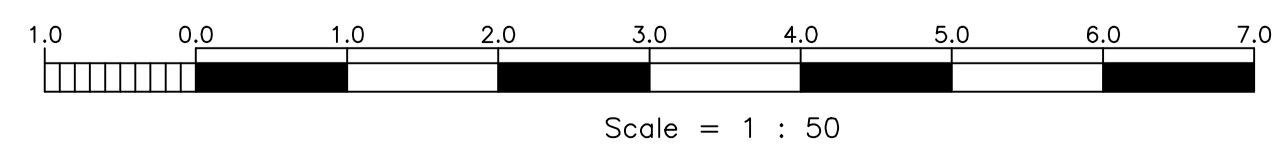


FOR PLANNING

revision	date	initials	description of amendments
?	??,??,??	??	?
?	??,??,??	??	?


 project: HANOVER HOUSE, CHELTENHAM
 title: EXISTING GROUND FLOOR PLAN
 date: JAN 2020
 scale: 1:50 @ A1
 sheet: 557
 of: E 100
All dimensions to be verified on site.


EXISTING

Scale is 1:100 at A3

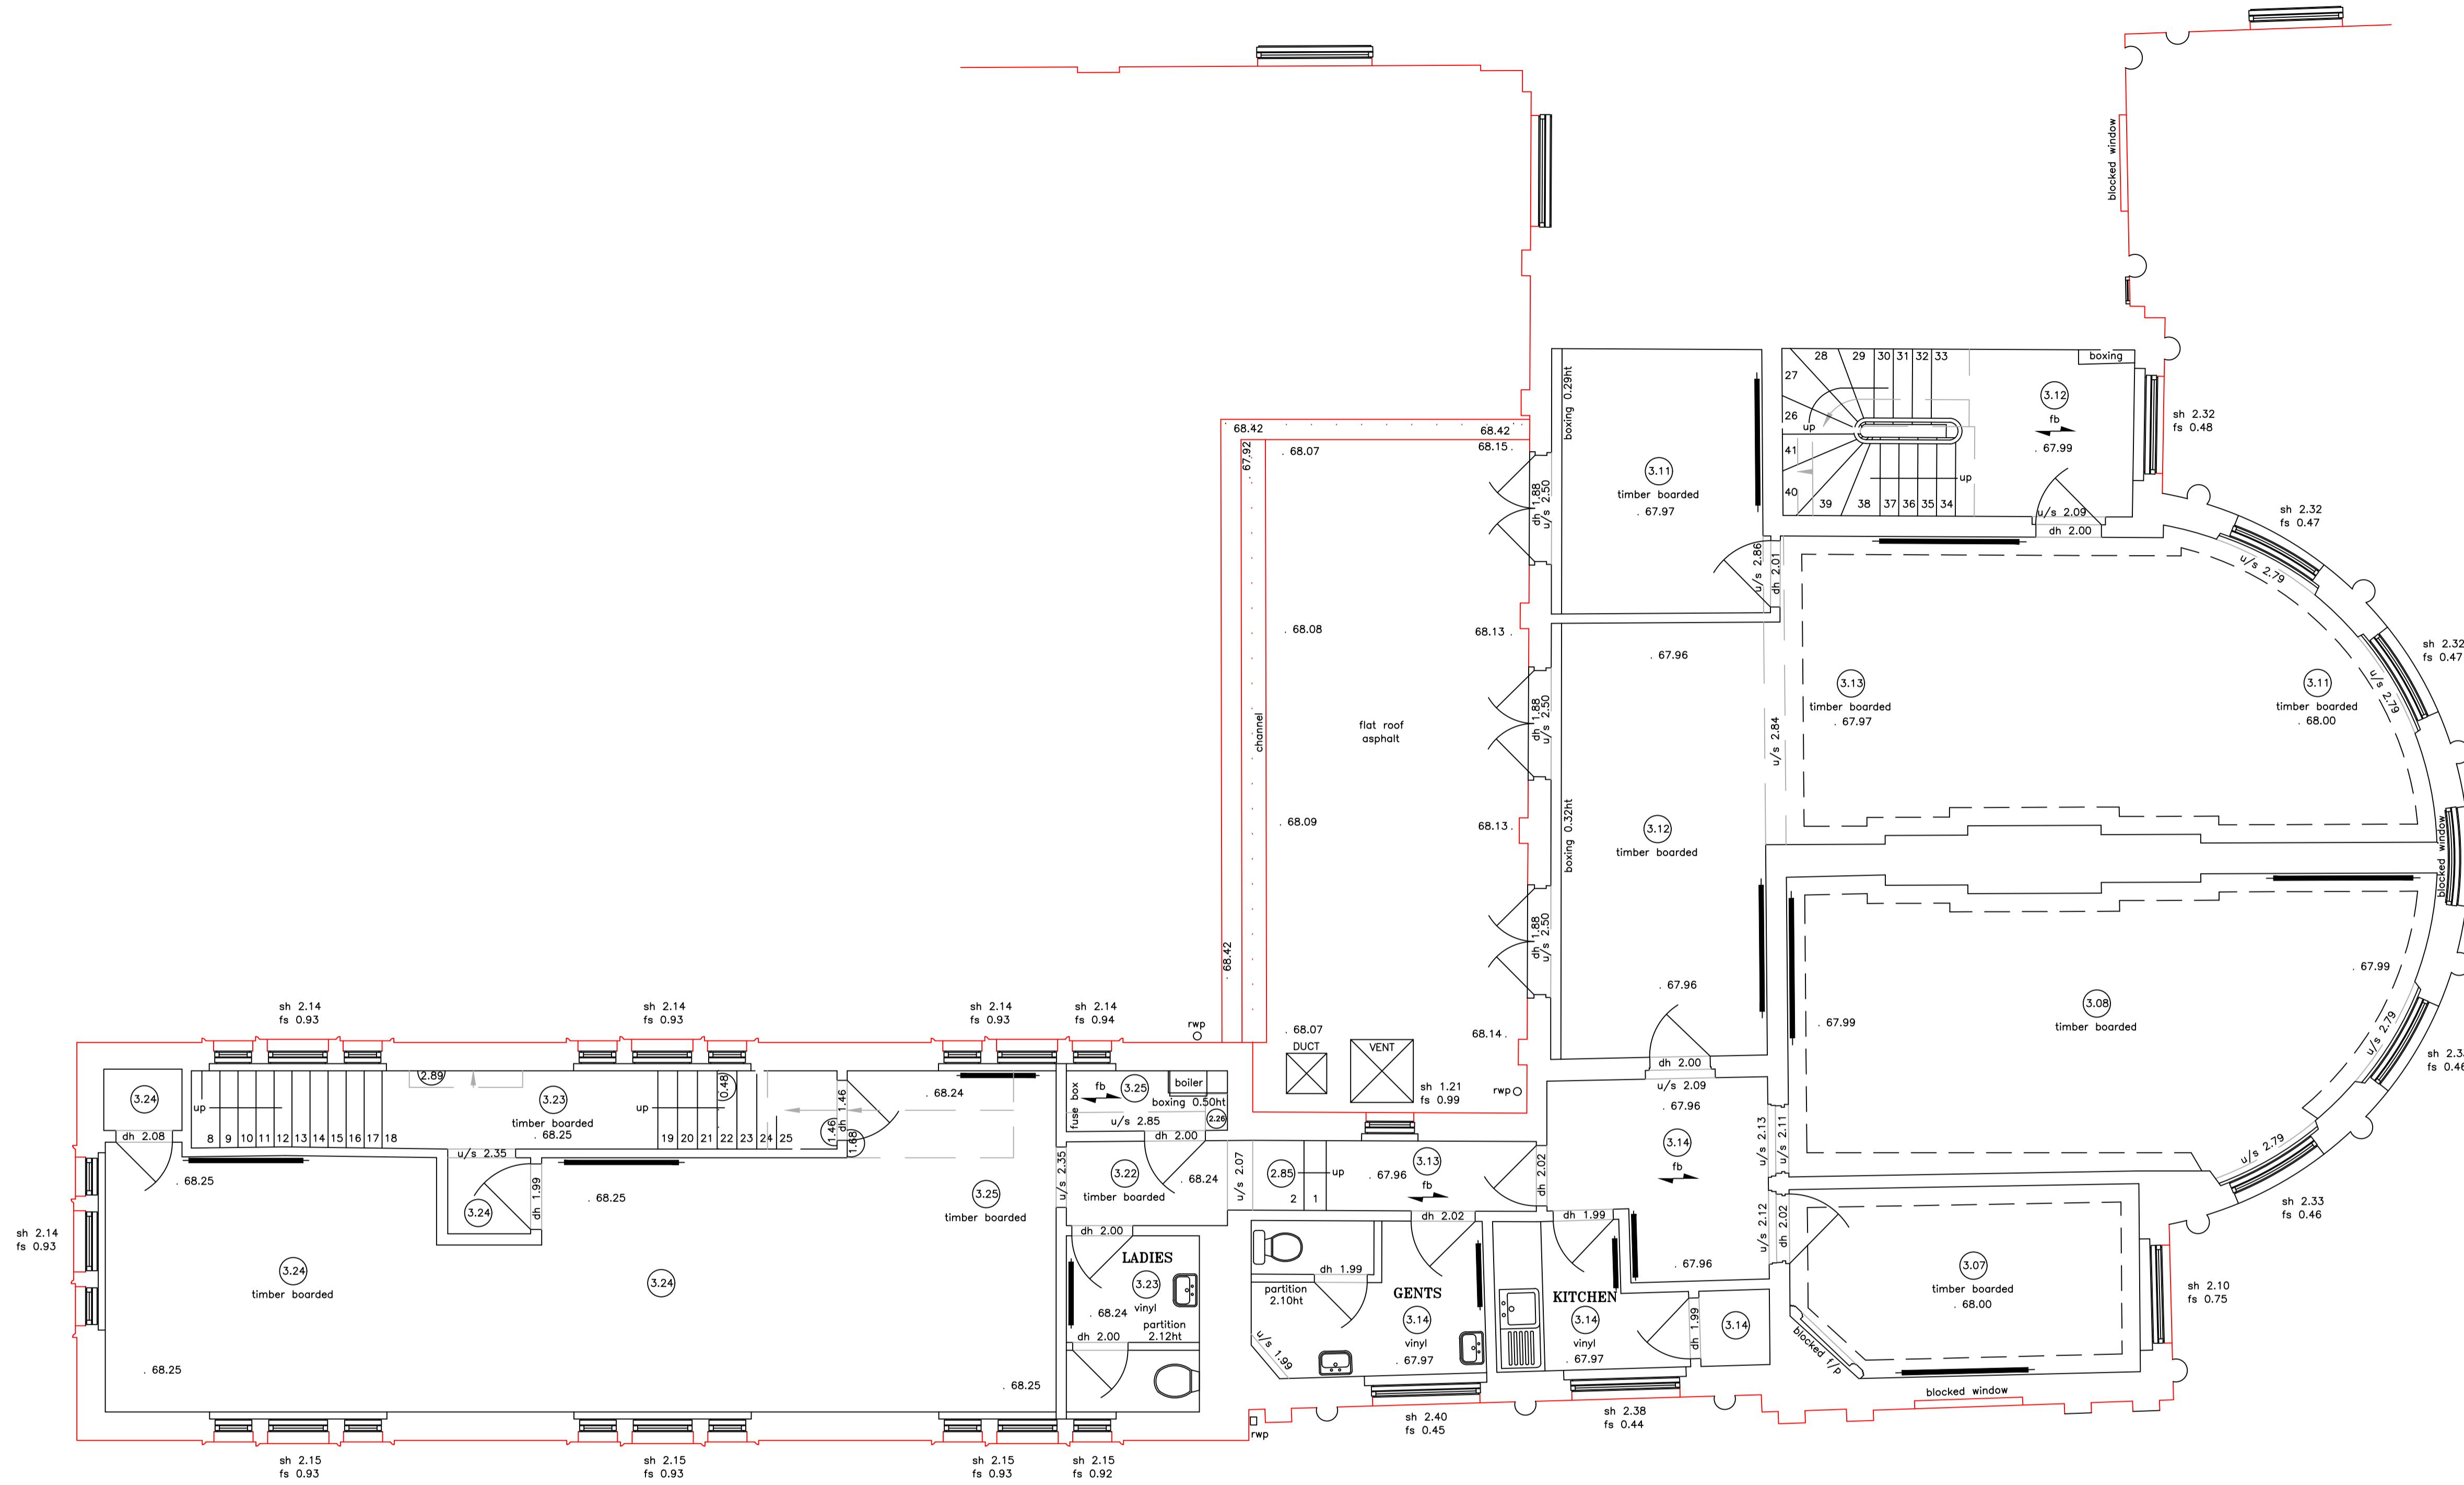

MONTPELLIER WALK (A4015)

FIRST FLOOR PLAN

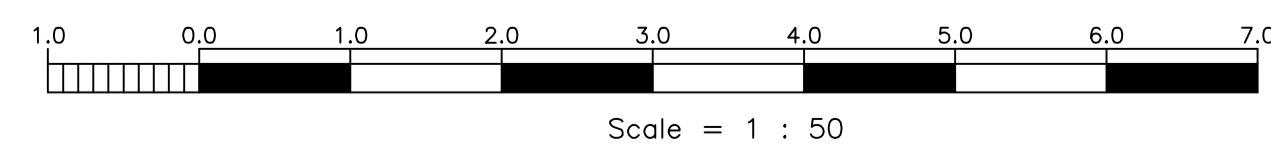

KEY



AERIAL VIEW



AERIAL VIEW


FOR PLANNING

revision	date	initials	description of amendments
?	??,??,??	??	?
?	??,??,??	??	?

	Windrush, One Pin Lane, Farnham Common, SL2 3QY - 0207 036 1070 - www.foundation-architecture.com		
	project HANOVER HOUSE, CHELTENHAM		
title EXISTING FIRST FLOOR PLAN			
scale 1:50 @ A1	date JAN 2020	drawn EAL	checked 557
			sheet no E 101
All dimensions to be verified on site.			


Scale is 1:100 at A3

EXISTING

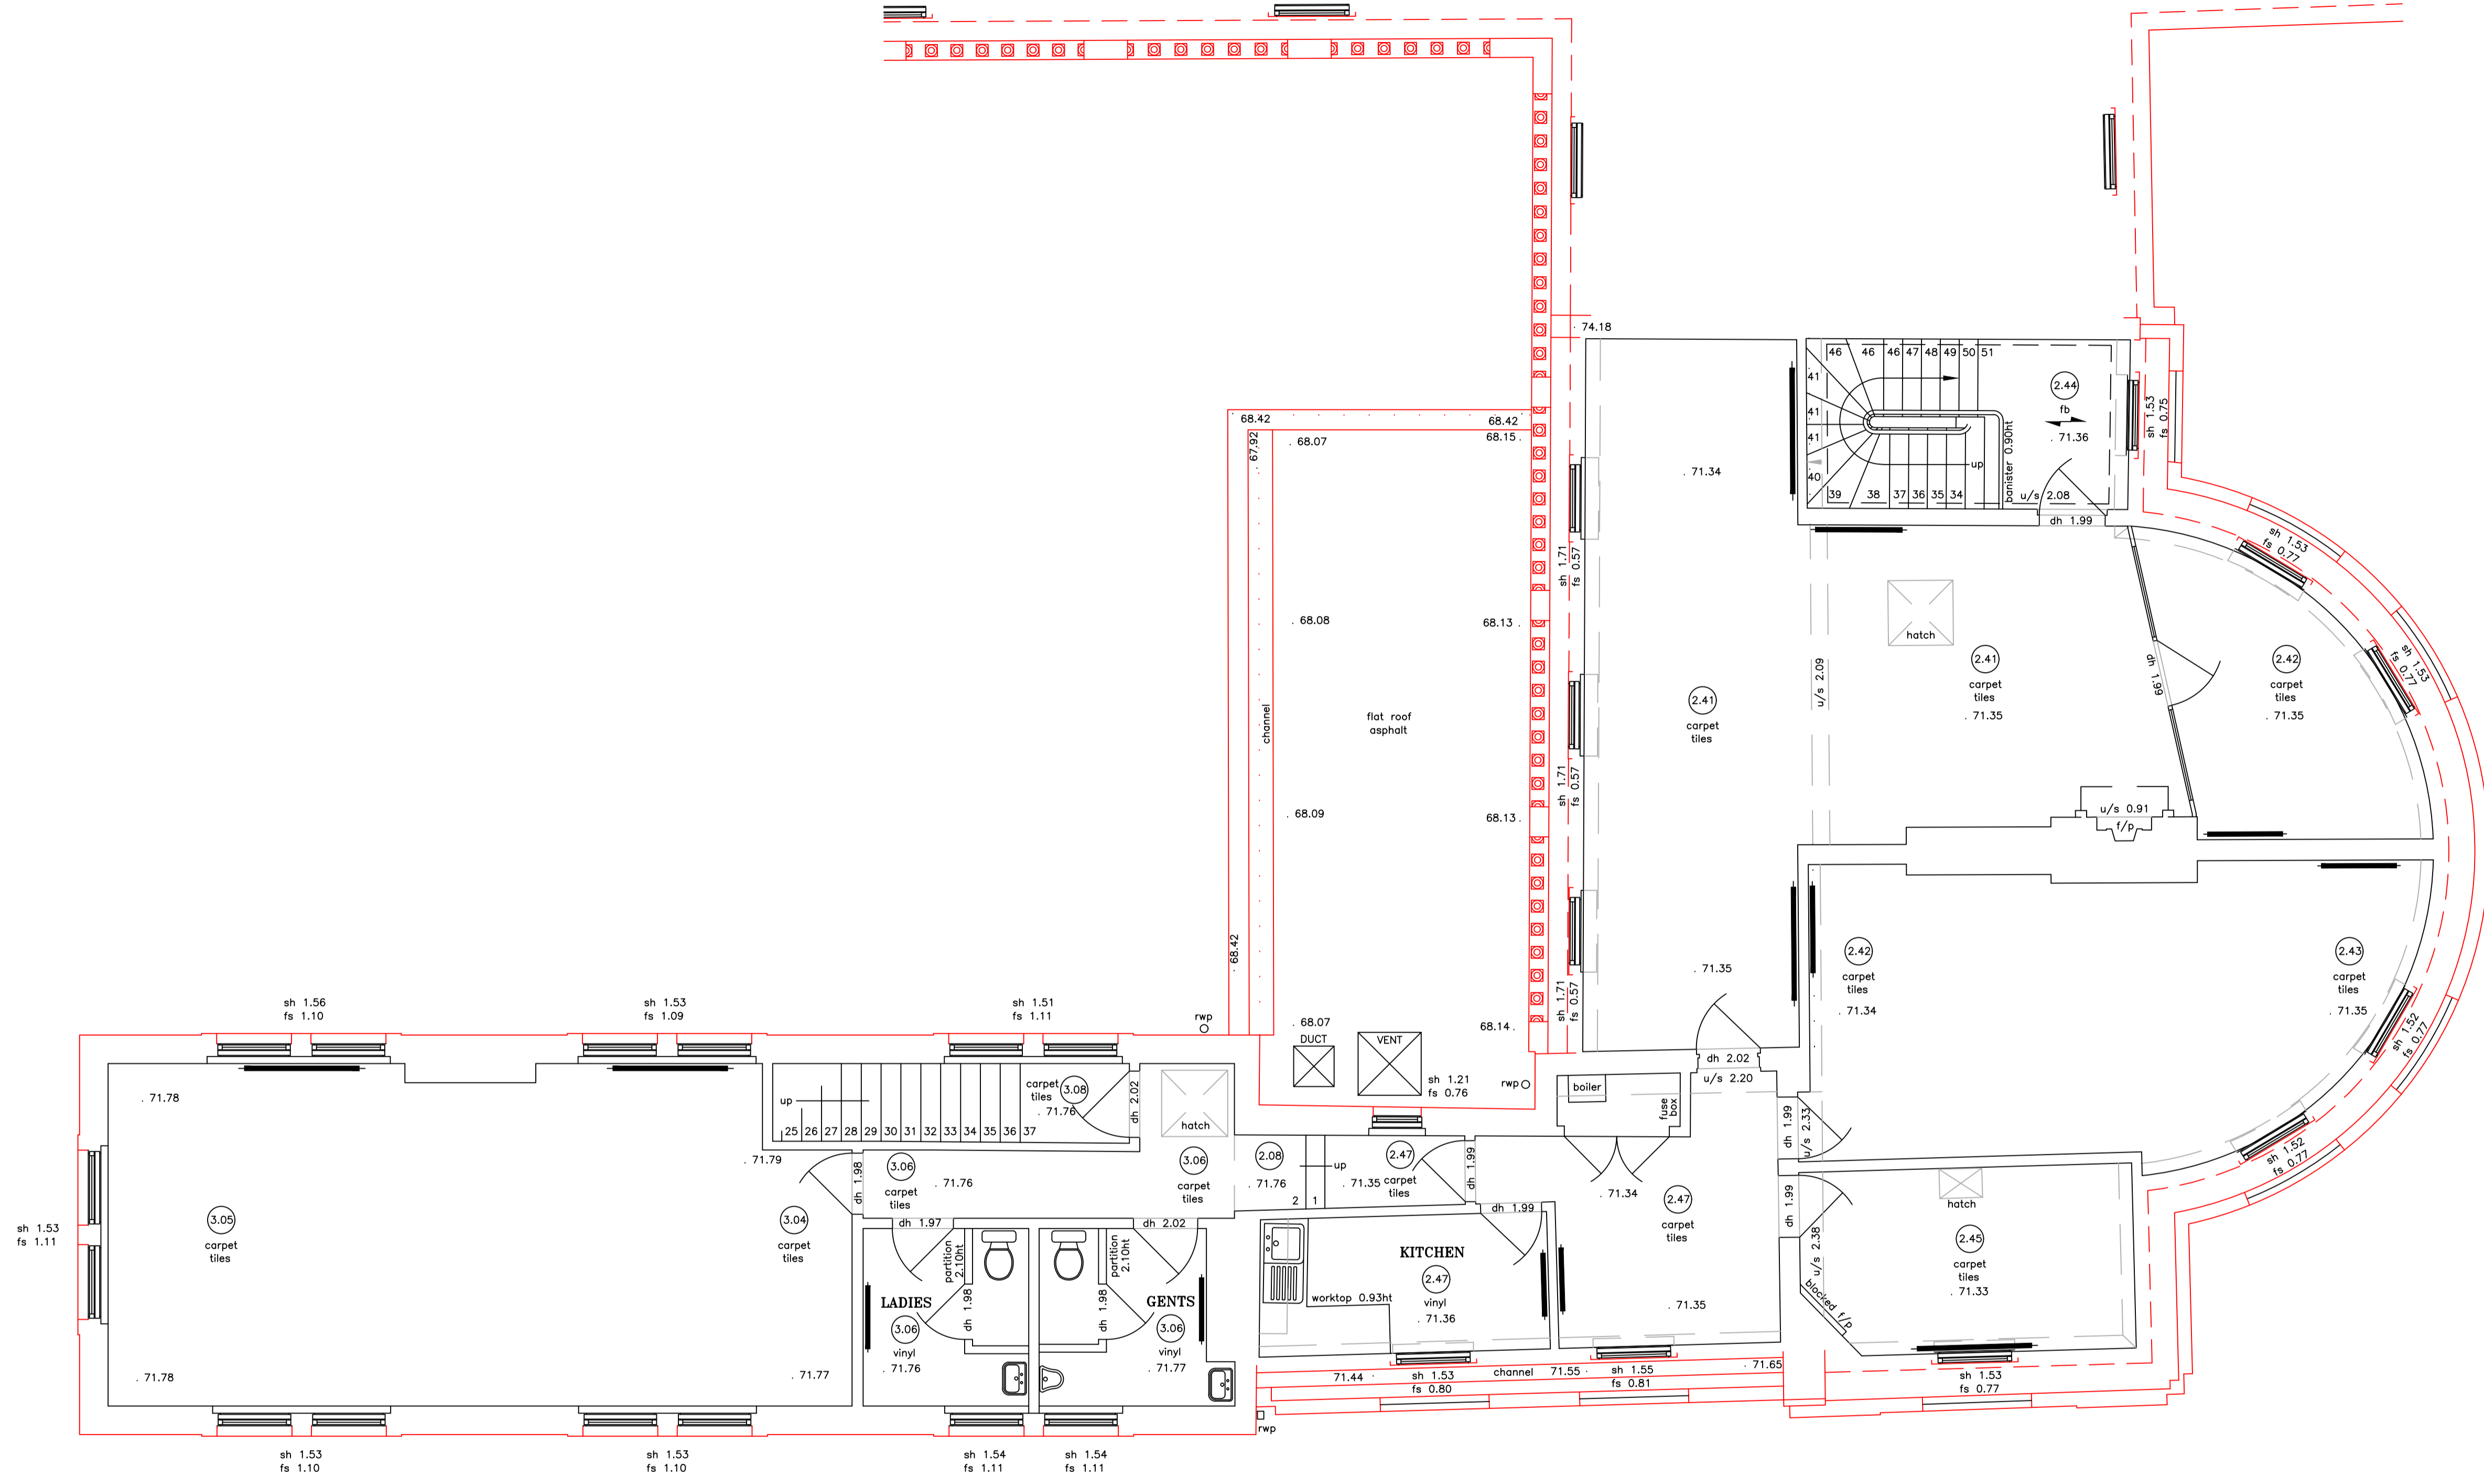

MONTPELLIER WALK (A4015)

SECOND FLOOR PLAN

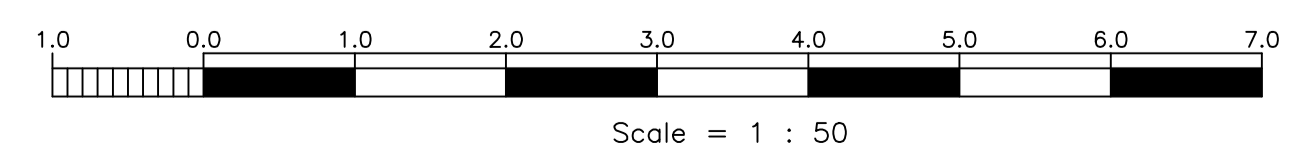

KEY



AERIAL VIEW



AERIAL VIEW

FOR PLANNING

revision	date	initials	description of amendments
?	??,??,??	??	?
?	??,??,??	??	?

Foundation
architecture
ltd.

Windrush, One Pin Lane, Farnham Common, SL2 3QY - 0207 036 1070 - www.foundation-architecture.com

project: HANOVER HOUSE, CHELTENHAM

title: EXISTING SECOND FLOOR PLAN


scale: 1:50 @ A1 date: JAN 2020 status: EAL sheet: 557 of: E 102

All dimensions to be verified on site.

EXISTING

Scale is 1:100 at A3

The right to construct buildings depicted in these architectural drawings and images is provided to the owner of the copyright, Foundation Architecture Ltd, pursuant to the Copyright, Designs and Patents Act 1988

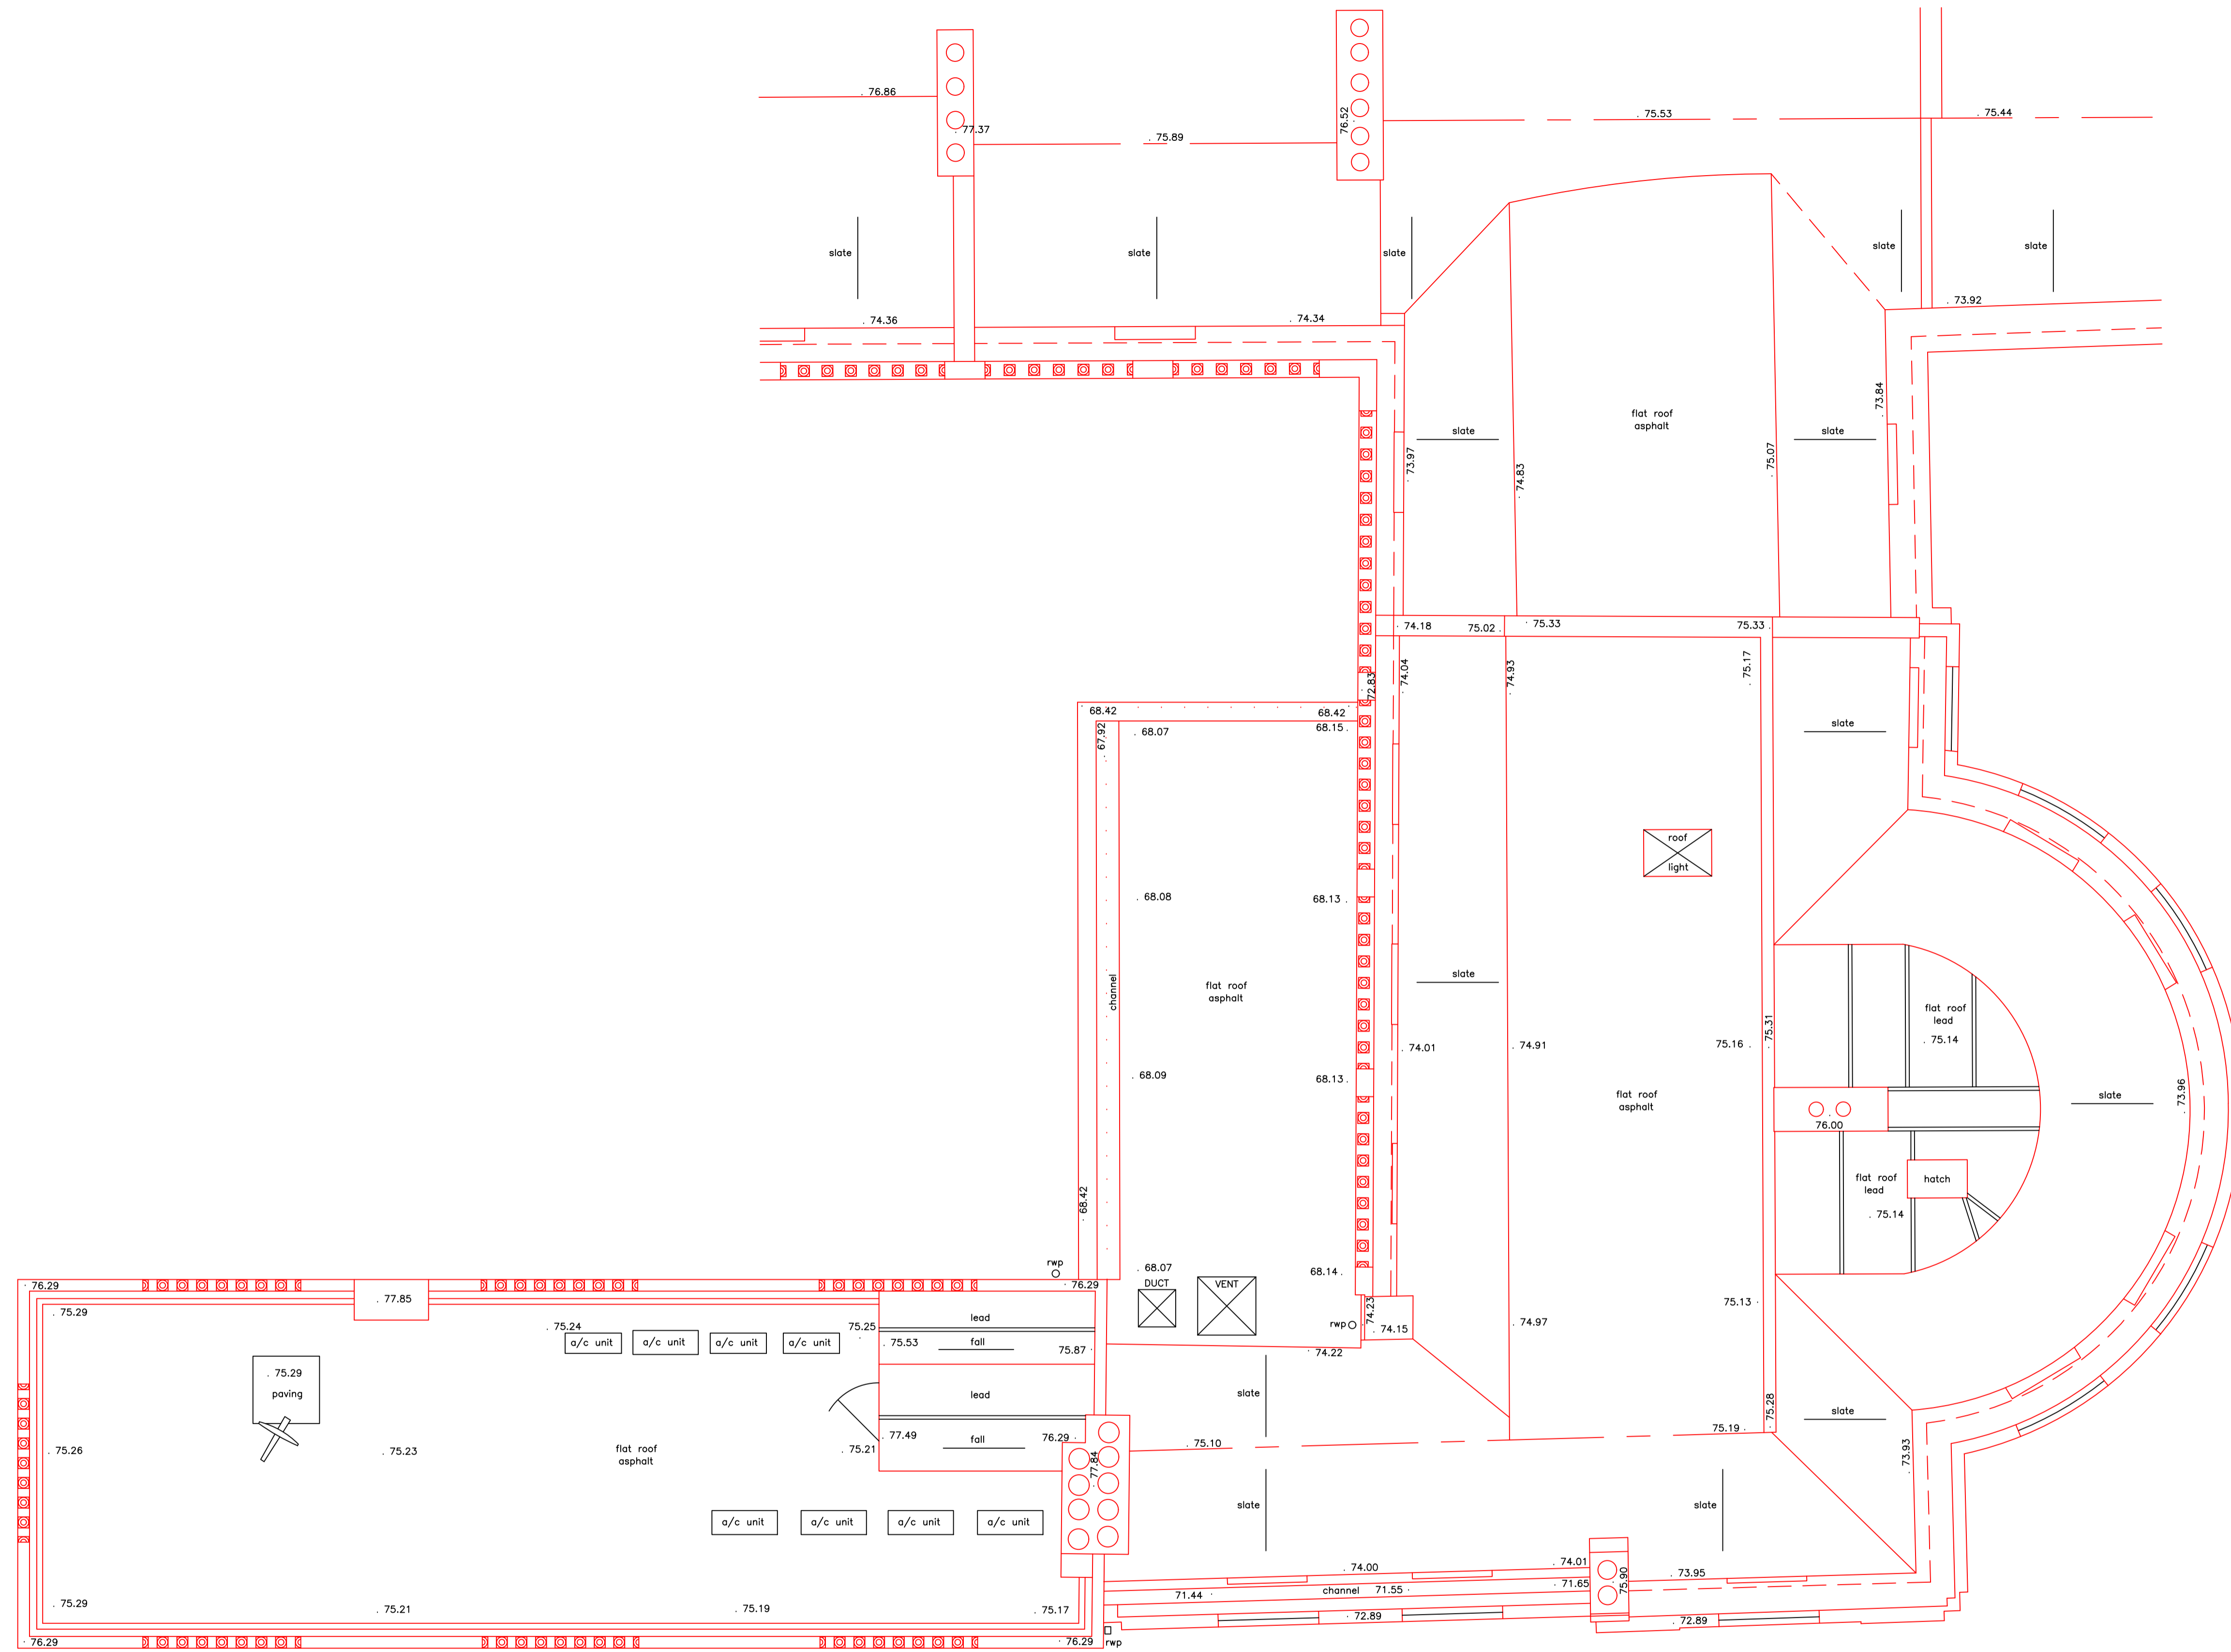

KEY




AERIAL VIEW



AERIAL VIEW

MONTPELLIER WALK (A4015)

R O O F P L A N

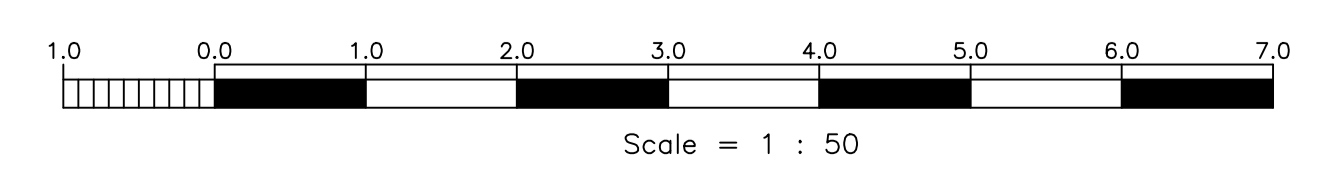

FOR PLANNING

revision	date	initials	description of amendments
?	??,??,??	??	?
?	??,??,??	??	?

	<small>Windrush, One Pin Lane, Farnham Common, SL2 3QY - 0207 036 1070 - www.foundation-architecture.com</small>			
	project HANOVER HOUSE, CHELTENHAM			
title EXISTING ROOFPLAN				
scale 1:50 @ A1	date JAN 2020	drawn EAL	checked 557	sheet no. E 103
<small>All dimensions to be verified on site.</small>				

Scale is 1:100 at A3

EXISTING