

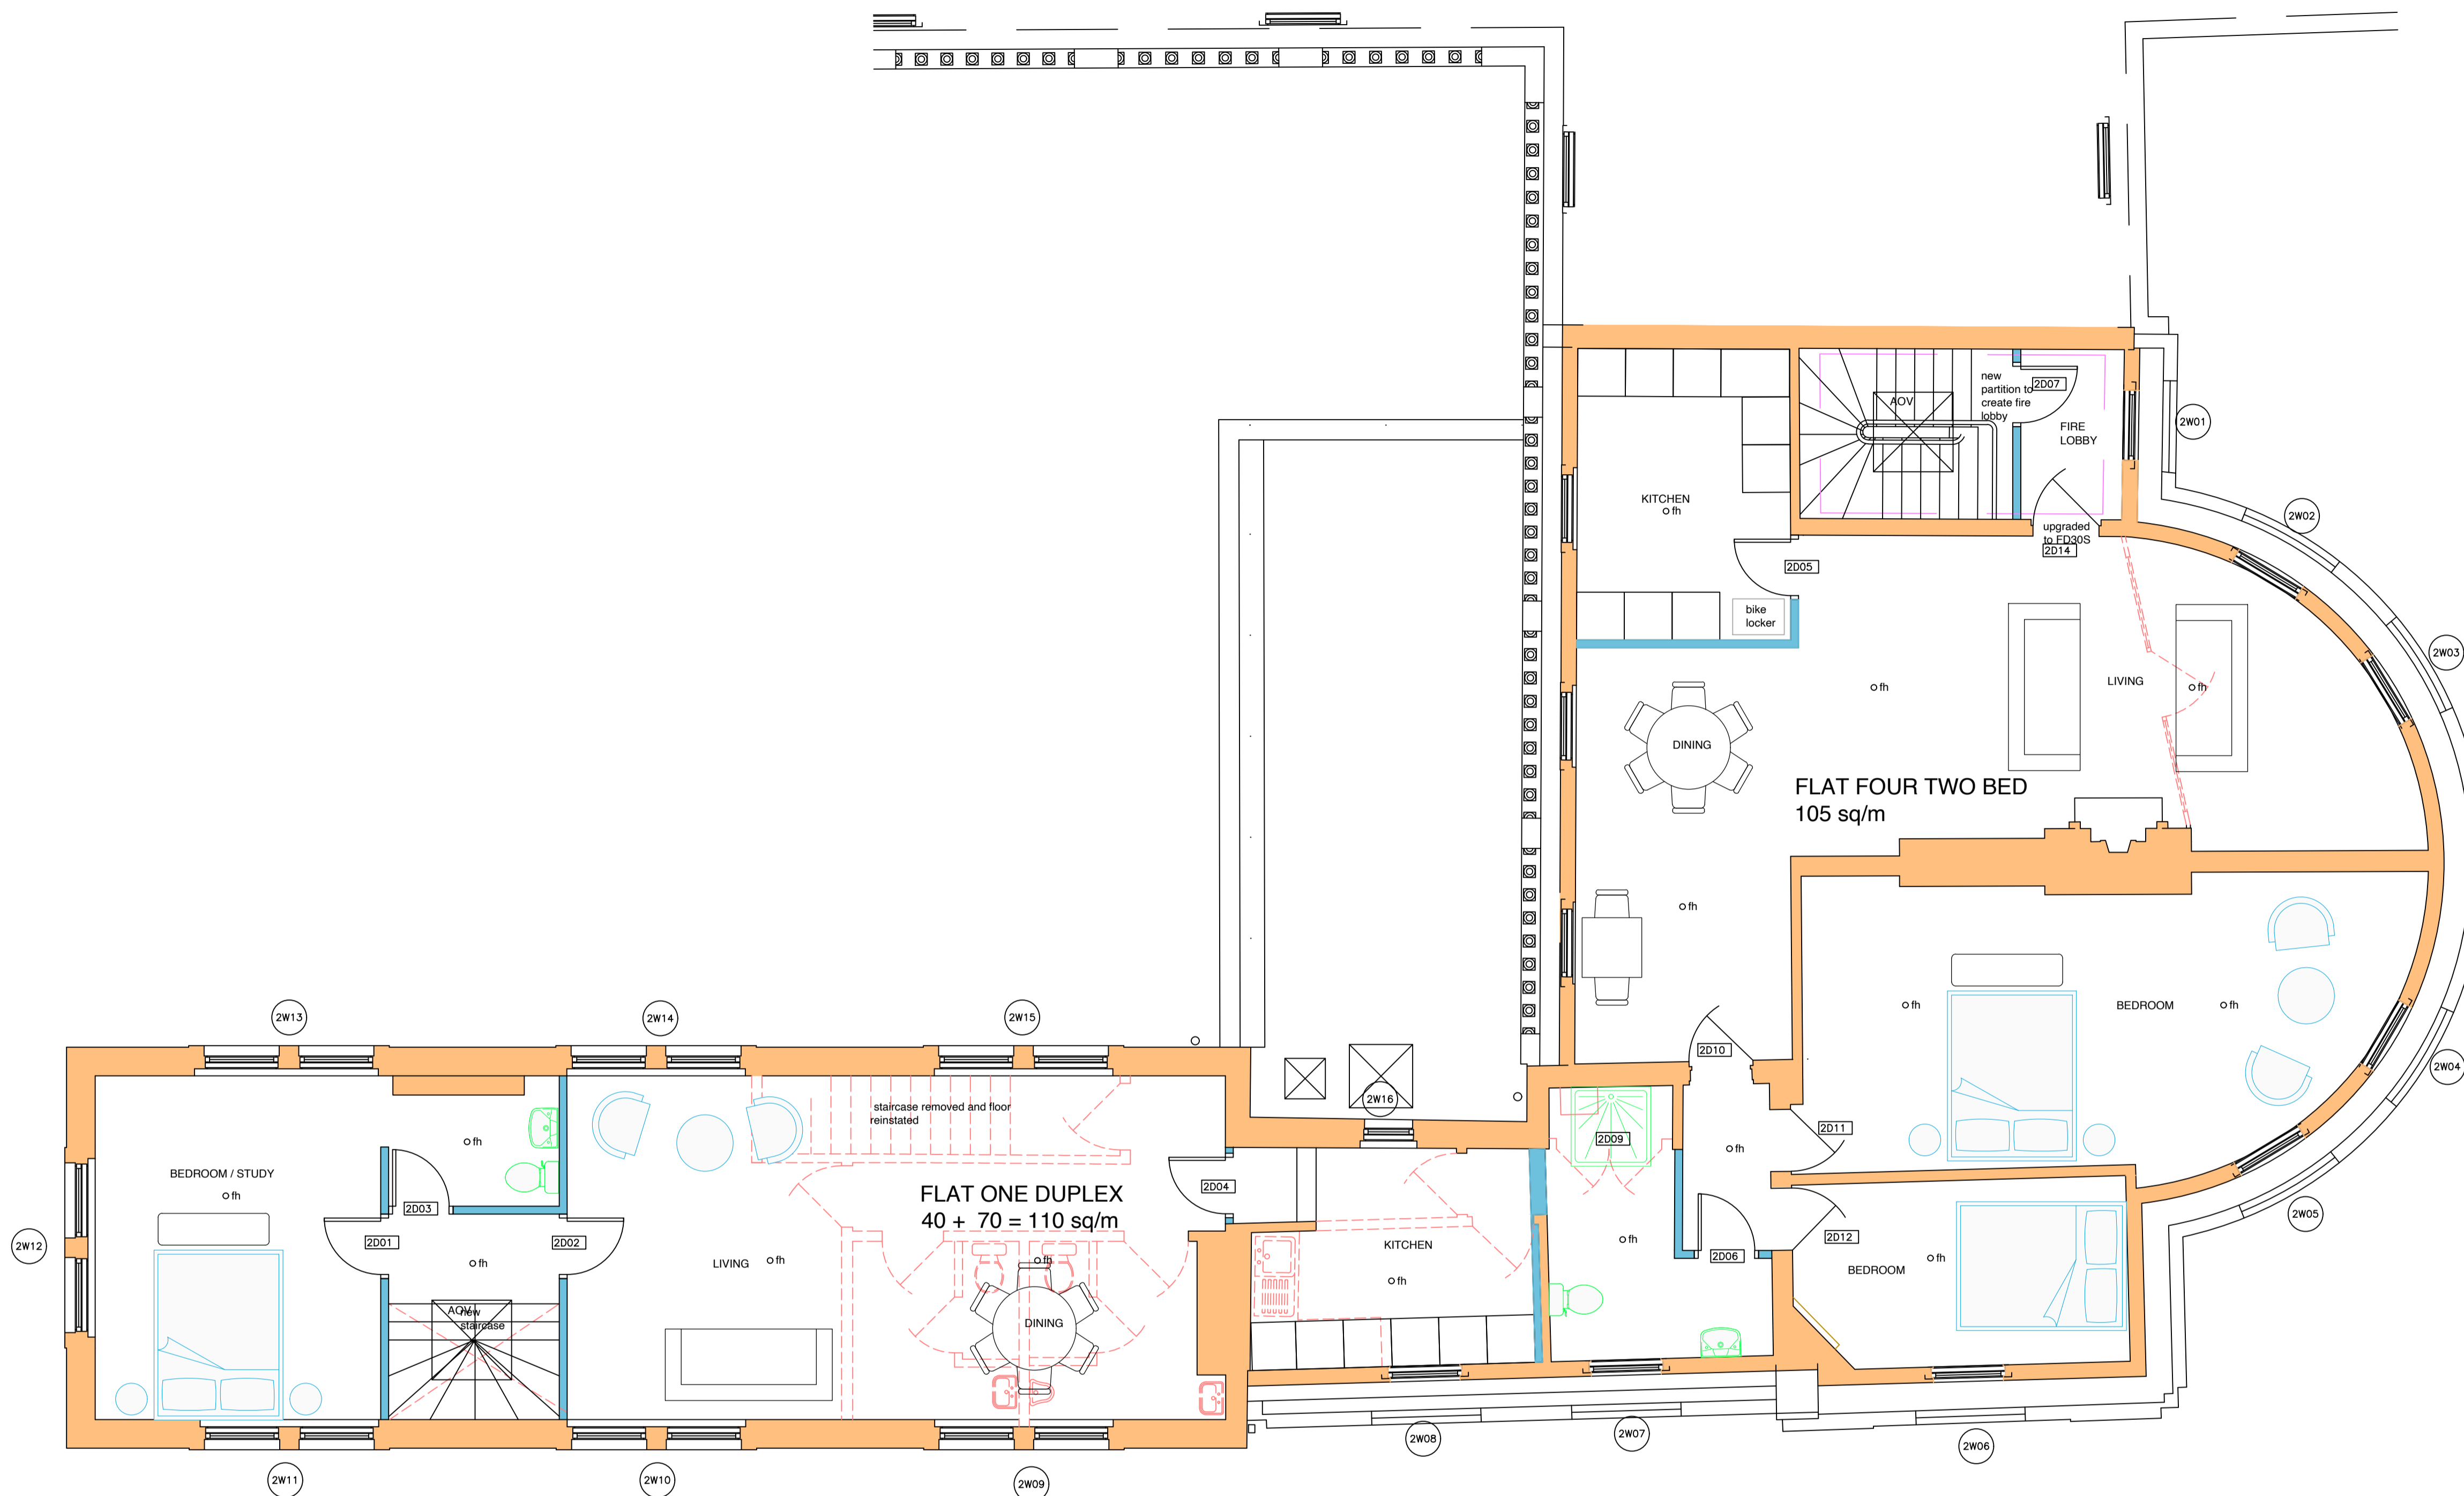
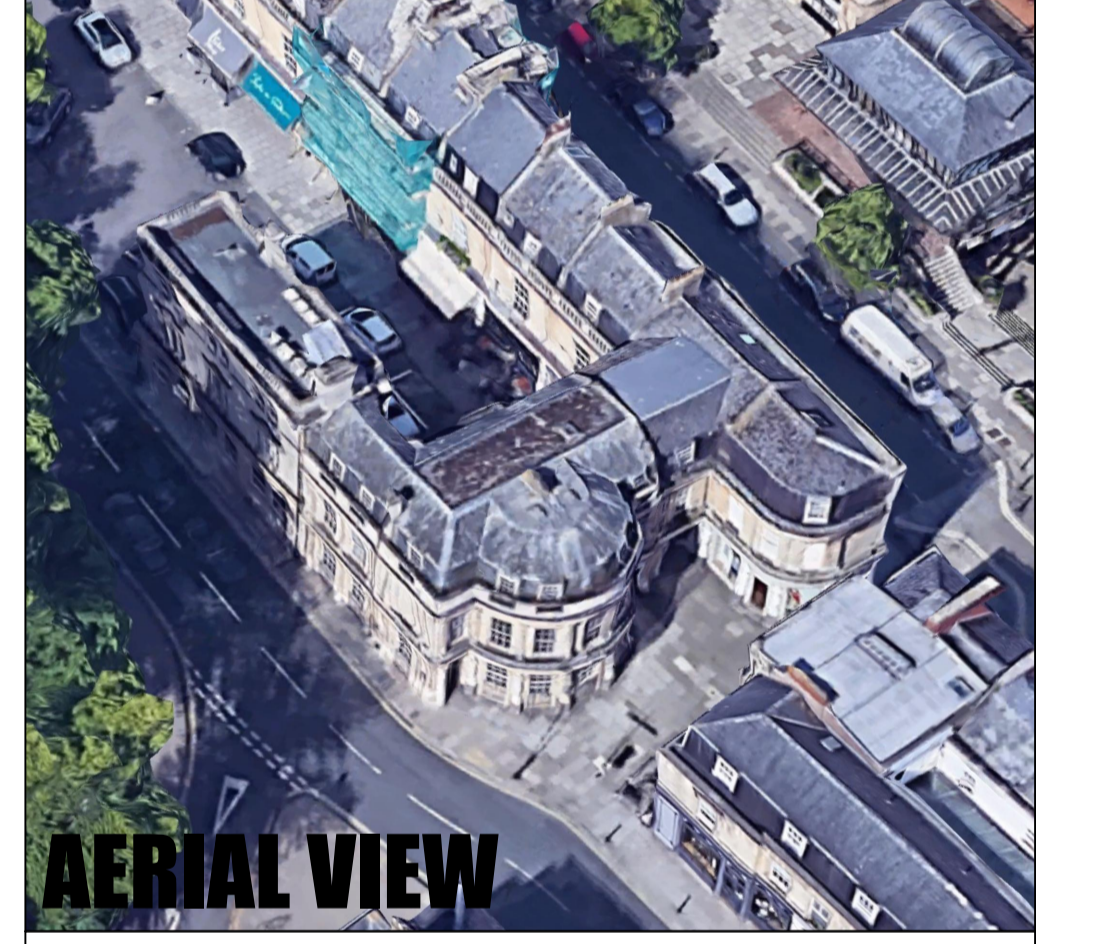


The right to construct buildings depicted in these architectural drawings and images is provided to the owner of the copyright, Foundation Architecture Ltd, pursuant to the Copyright, Designs and Patents Act 1988

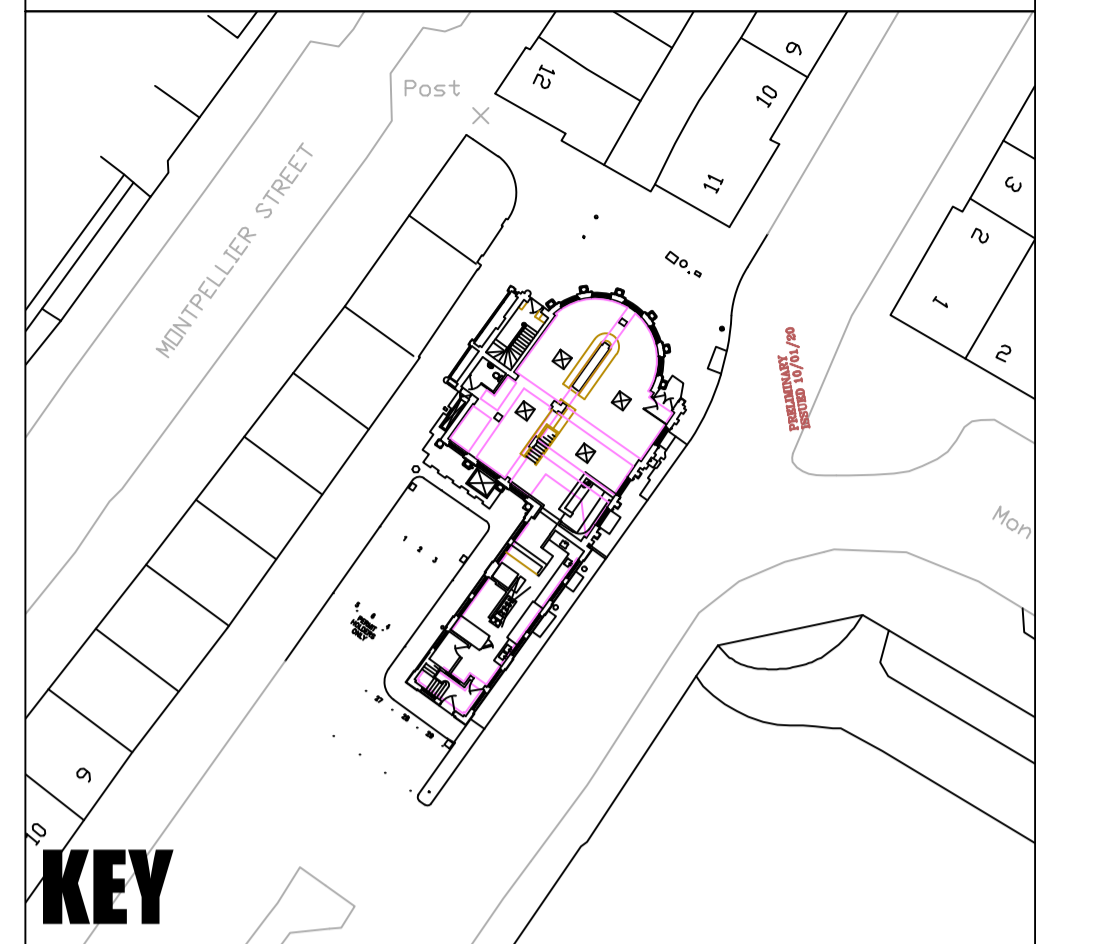

SECOND FLOOR PLAN

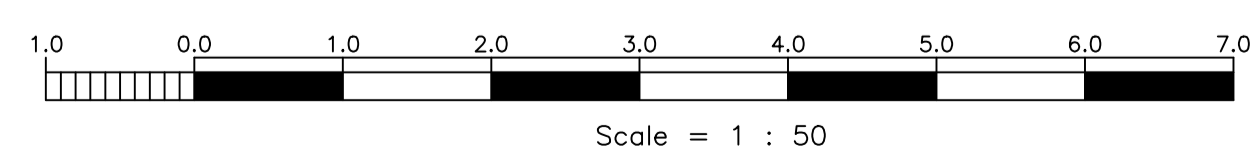

- EXISTING
- NEW
- DEMOLITION
- fh mist head

FOR PLANNING

revision	date	initials	description of amendments
H	04.21	FAL	Revised at LPA request
?	???.??	??	?

Windrush, One Pin Lane, Farnham Common, SL2 3DY - 0207 036 1070 - www.foundation-architecture.com

project: **HANOVER HOUSE, CHELTENHAM**

title: **PROPOSED SECOND FLOOR PLAN**

scale: 1:50 @ A1 date: MARCH 2024 drafter: FAL checked: 557

P 102

All dimensions to be verified on site.

Scale is 1:100 at A3

PROPOSED