
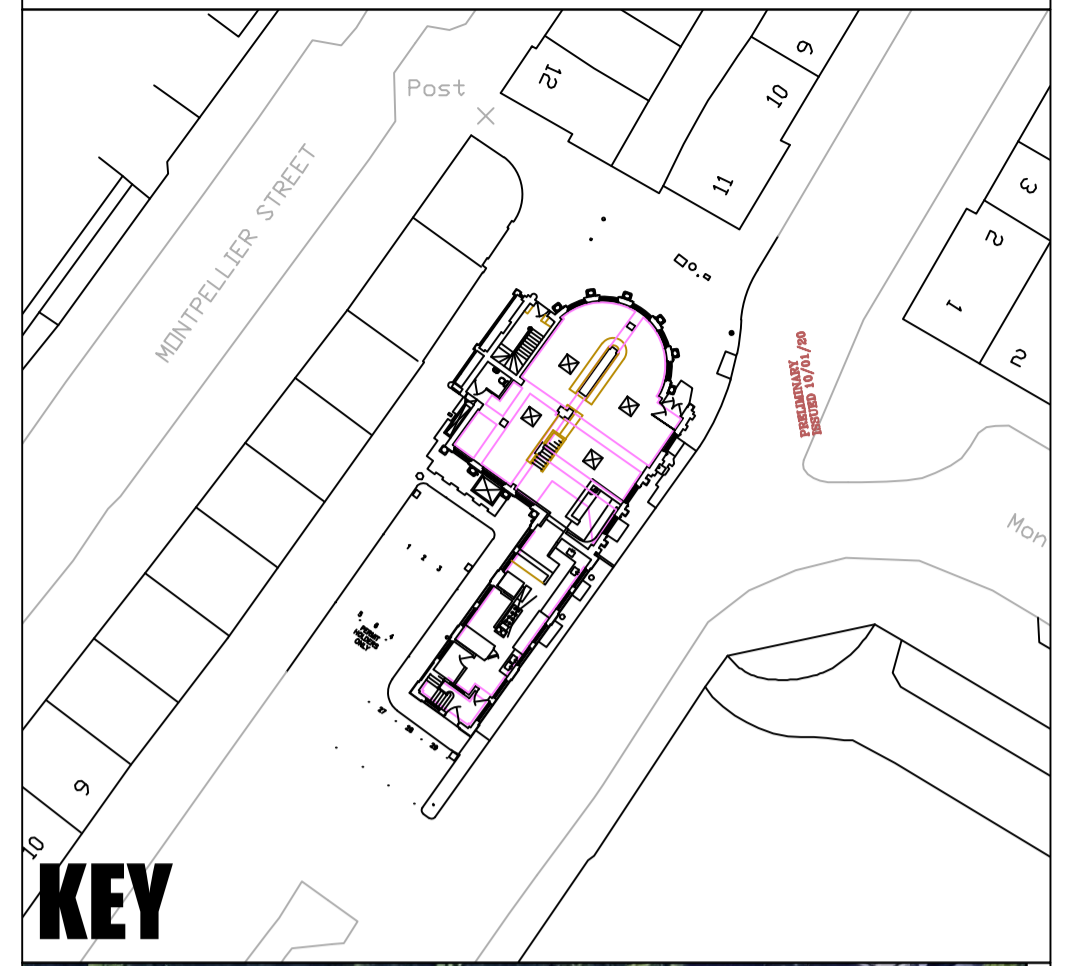


FLAT ONE DUPLEX  
40 + 70 = 110 sq/m

FLAT TWO STUDIO  
55 sq/m

FLAT TWO ONE BED  
61 sq/m

FIRST FLOOR PLAN

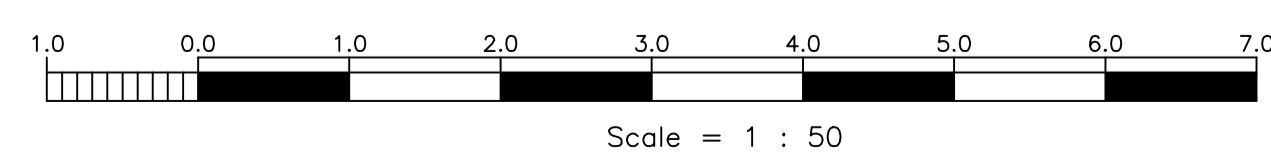

- EXISTING
- NEW
- DEMOLITION

**FOR PLANNING**

revision	date	initials	description of amendments
?	??/??/??	??	?
?	??/??/??	??	?

Windrush, One Pin Lane, Farnham Common, SL2 3QY - 0207 036 1070 - www.foundation-architecture.com

project **HANOVER HOUSE, CHELTENHAM**

title **DEMOLITIONS FIRST FLOOR PLAN**

scale 1:50 @ A1 date AUG 2020 drawn checked job no. 557 orig no. **D 101** rev. **G**

Foundation architecture ltd. All dimensions to be verified on site.

Scale is 1:100 at A3

**PROPOSED OPTION G**