
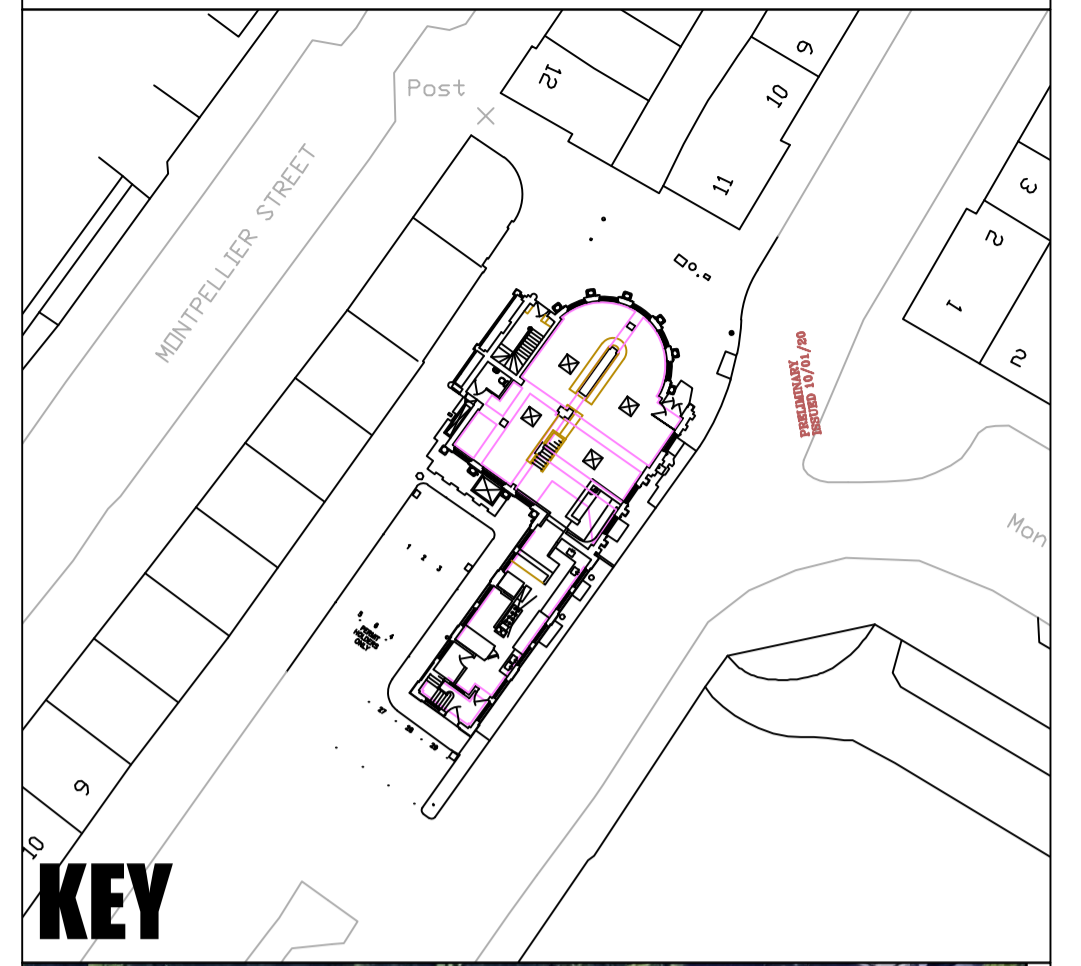


SECOND FLOOR PLAN

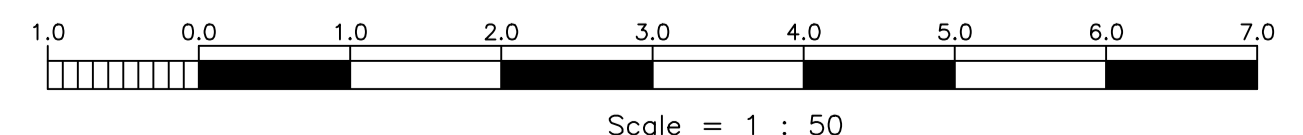

- EXISTING
- NEW
- DEMOLITION

FOR PLANNING

revision	date	initials	description of amendments
?	??/??/??	??	?
?	??/??/??	??	?

Windrush, One Pin Lane, Farnham Common, SL2 3QY - 0207 036 1070 - www.foundation-architecture.com

project: **HANOVER HOUSE, CHELTENHAM**

title: **DEMOLITIONS SECOND FLOOR PLAN**

scale: 1:50 @ A1 date: AUG 2020 drawn: [initials] checked: [initials] job no: 557 dep no: **D 102** rev: **G**

Foundation architecture ltd. All dimensions to be verified on site.

Scale is 1:100 at A3

PROPOSED OPTION G