

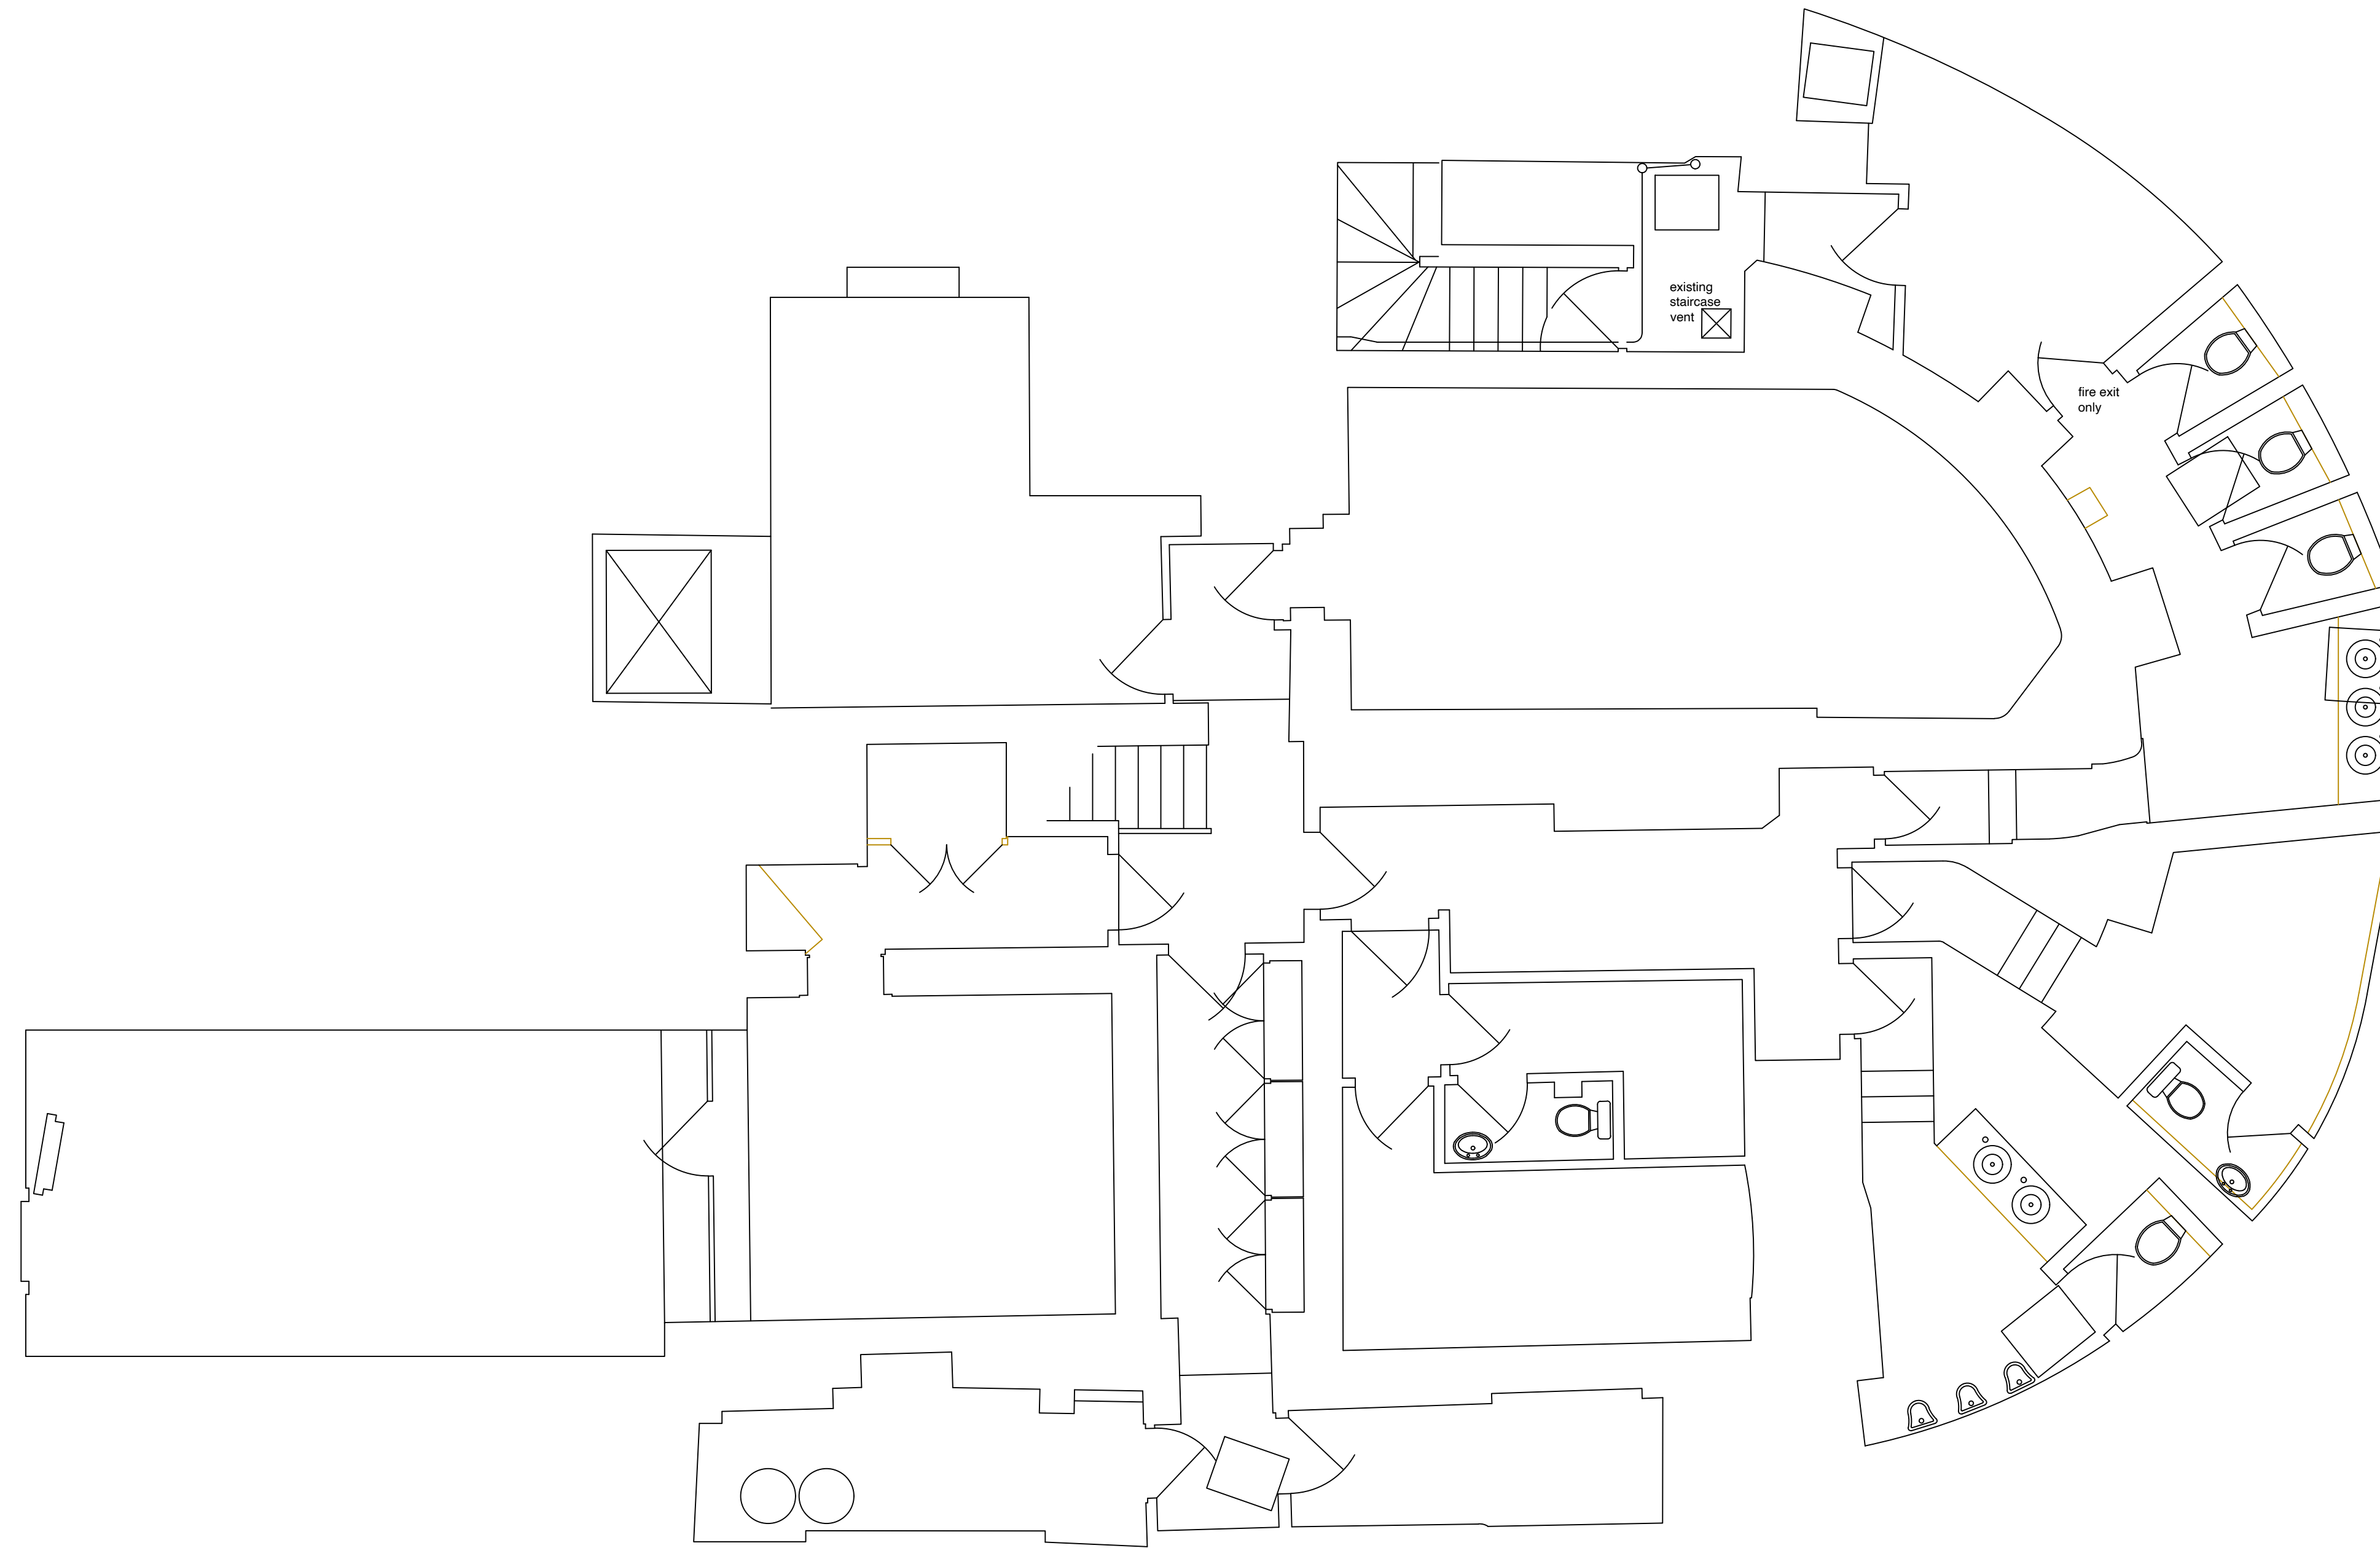
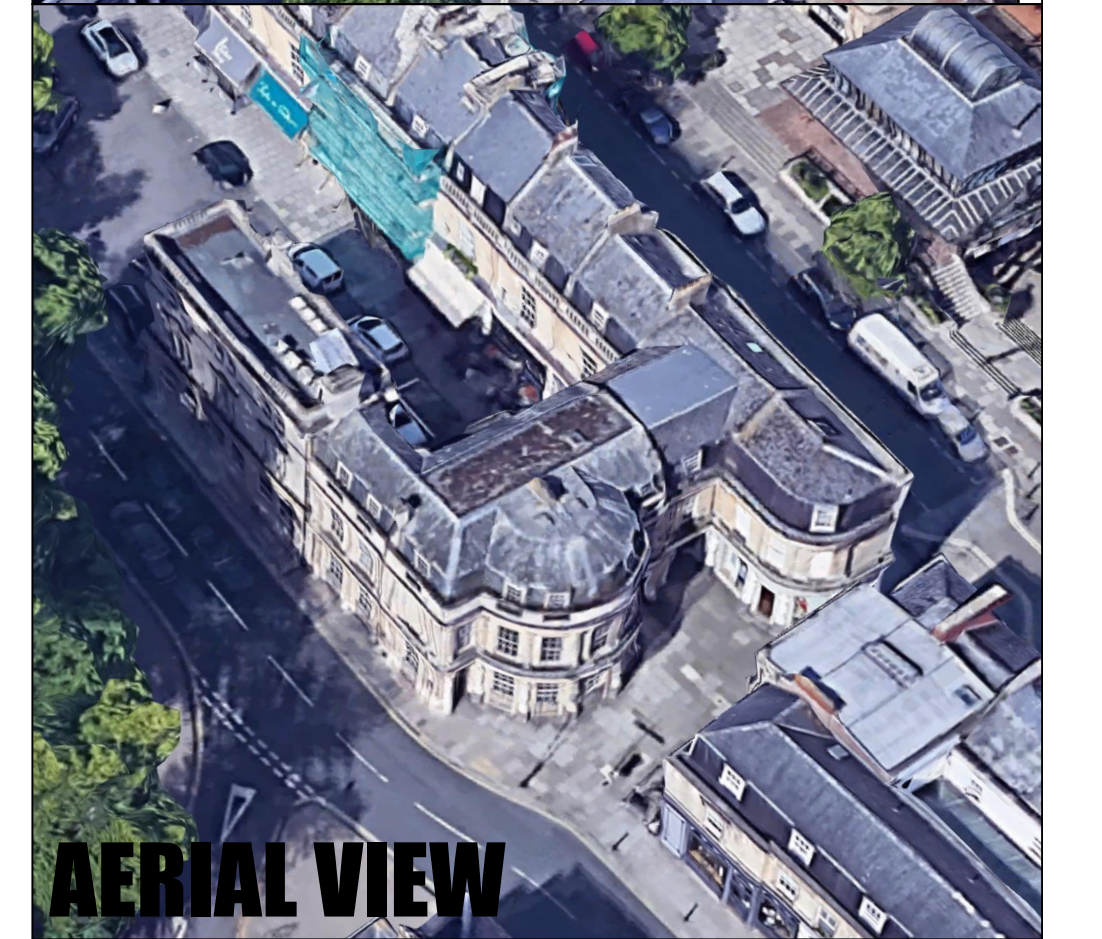


The right to construct buildings depicted in these architectural drawings and images is provided to the owner of the copyright, Foundation Architecture Ltd, pursuant to the Copyright, Designs and Patents Act 1988

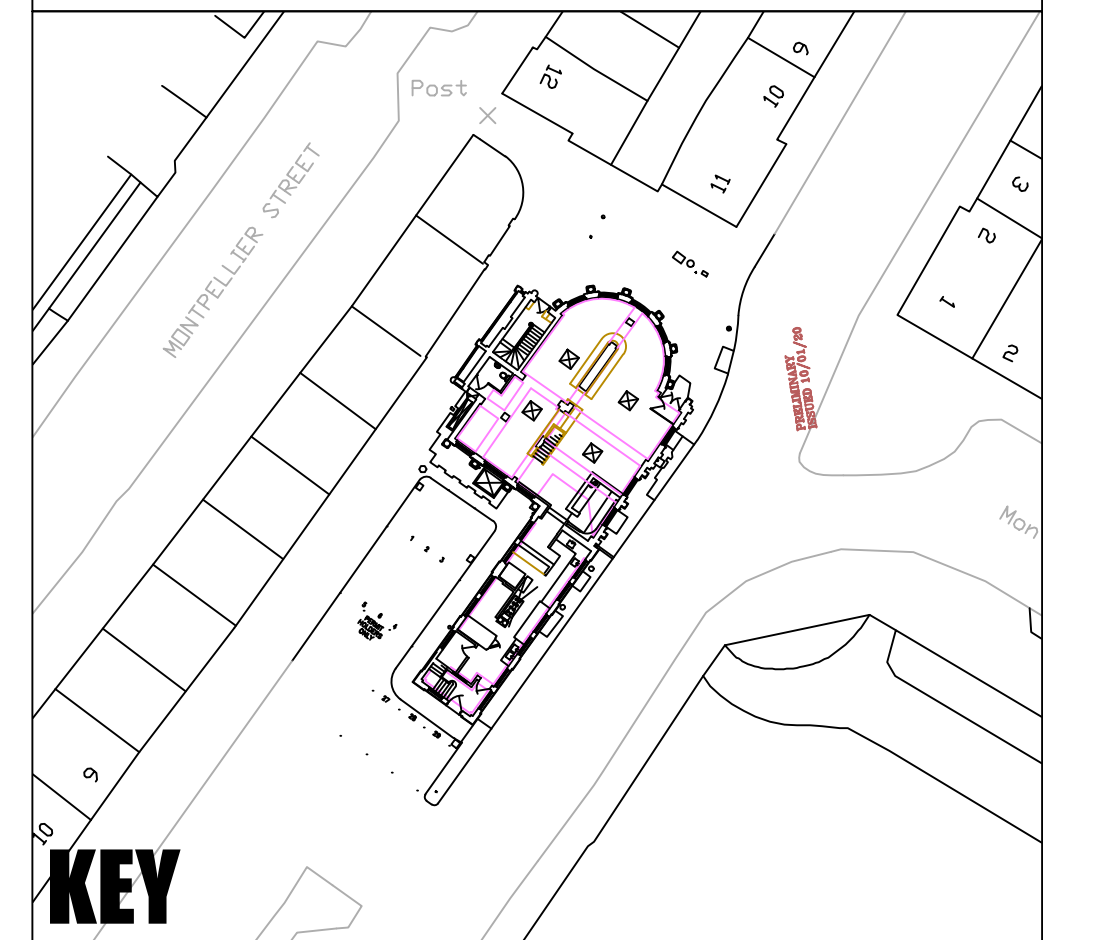

BASEMENT FLOOR PLAN

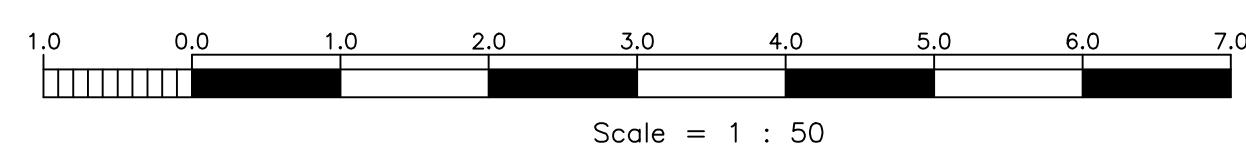

- EXISTING
- NEW
- DEMOLITION
- fh mist head

FOR PLANNING

revision	date	initials	description of amendments
H	04.21	FAL	Revised at LPA request
?	???.??	??	?

	project	HANOVER HOUSE, CHELTENHAM					
	title	PROPOSED BASEMENT FLOOR PLAN					
scale	1:50	date	MARCH 2024	sheet no.	557	of no.	P 099
All dimensions to be verified on site.							

Scale is 1:100 at A3

PROPOSED