
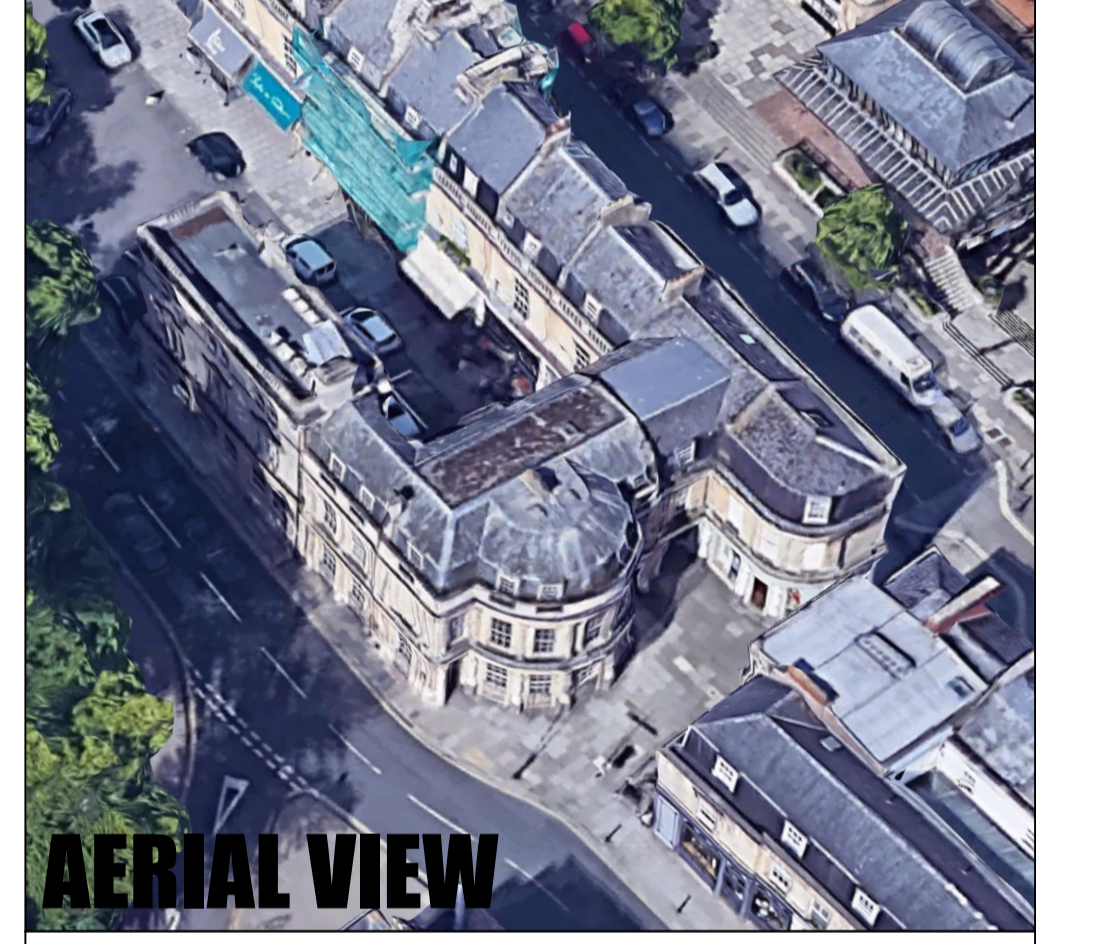



The right to construct buildings depicted in these architectural drawings and images is provided to the owner of the copyright, Foundation Architecture Ltd, pursuant to the Copyright, Designs and Patents Act 1988

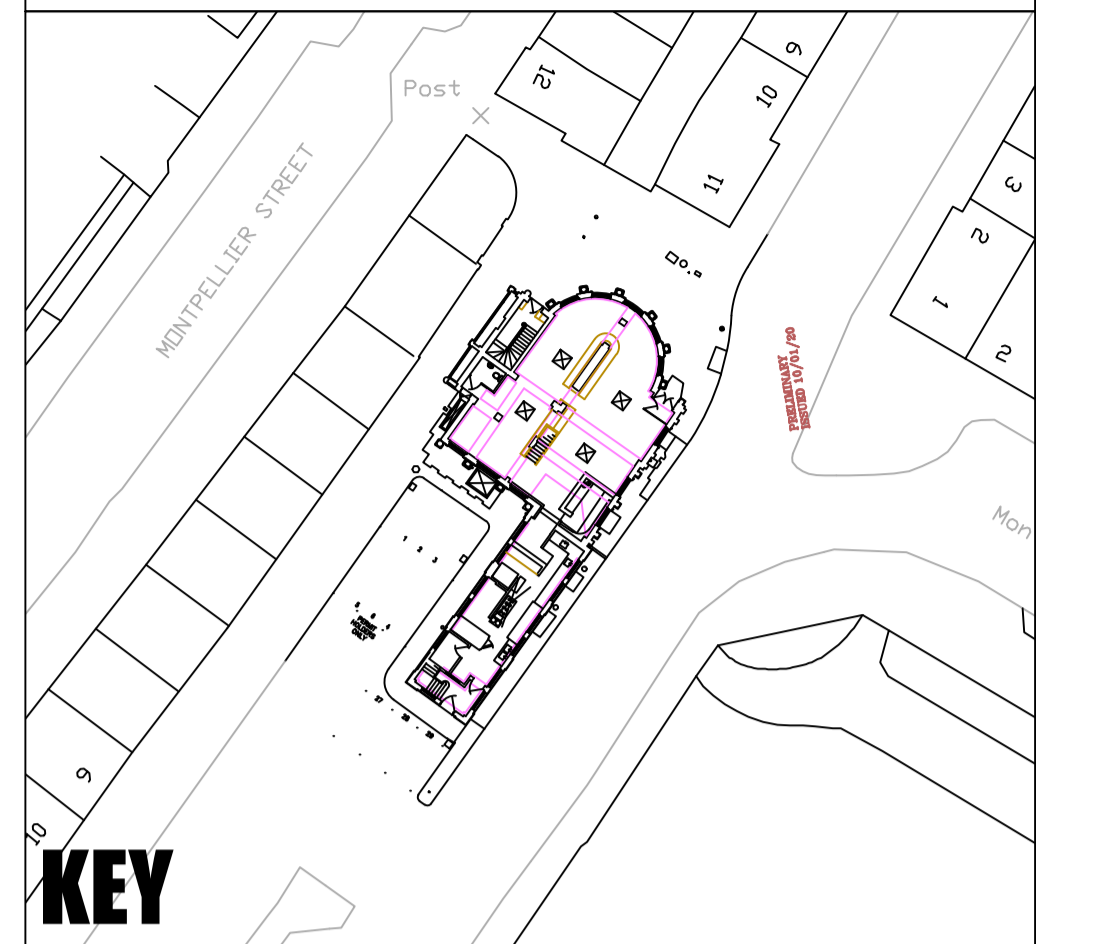


LEGEND

- EXISTING (Orange circle)
- NEW (Blue circle)
- DEMOLITION (Red dashed circle)
- fh mist head (Small circle with 'fh' text)


FOR PLANNING

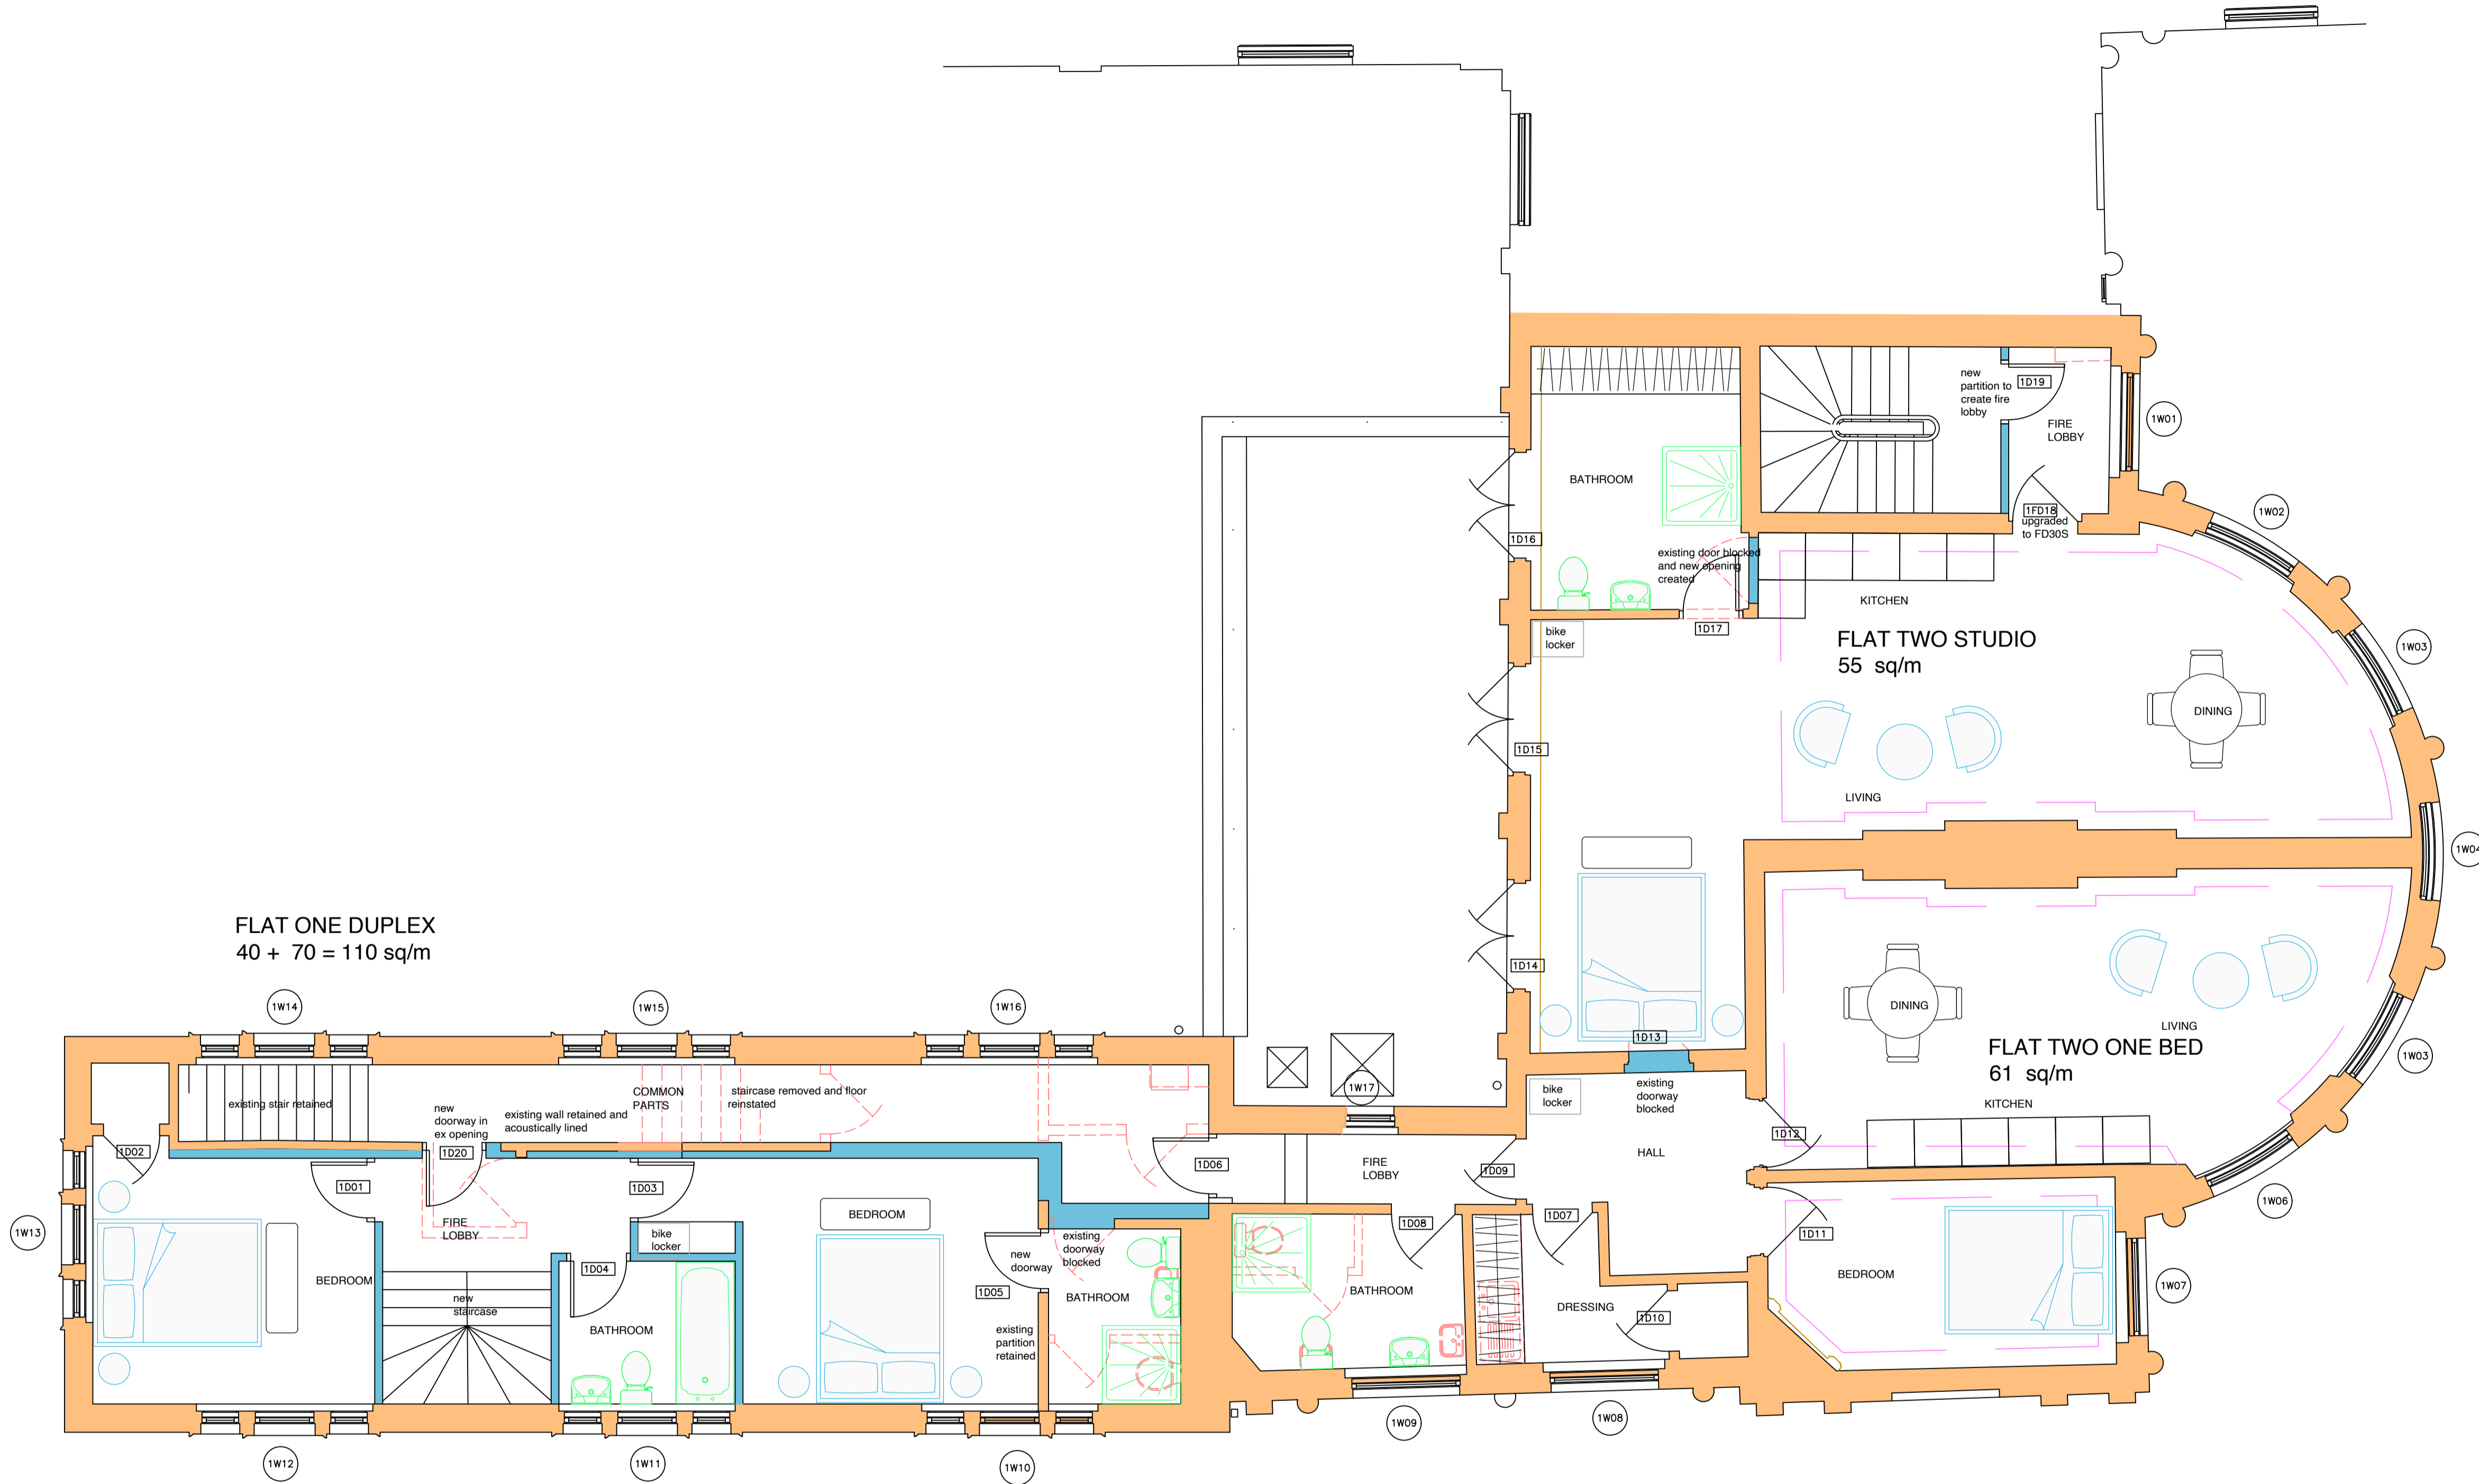

FIRST FLOOR PLAN

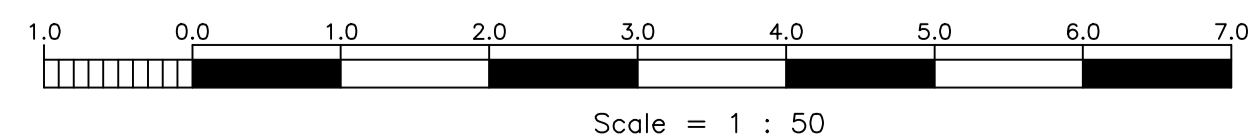

revision	date	initials	description of amendments
H	04.21	FAL	Revised at LPA request
?	???.??	??	?

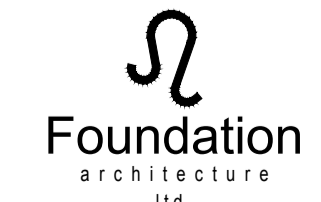
FOUNDATION
 architecture
 ltd.

project: HANOVER HOUSE, CHELTENHAM
 title: PROPOSED FIRST FLOOR PLAN
 scale: 1:50 @ A1
 date: MARCH 2024
 drawn: FAL
 checked: []
 job no.: 557
 P 101
 All dimensions to be verified on site.

Scale is 1:100 at A3

PROPOSED