


The right to construct buildings depicted in these architectural drawings and images is provided to the owner of the copyright, Foundation Architecture Ltd, pursuant to the Copyright, Designs and Patents Act 1988

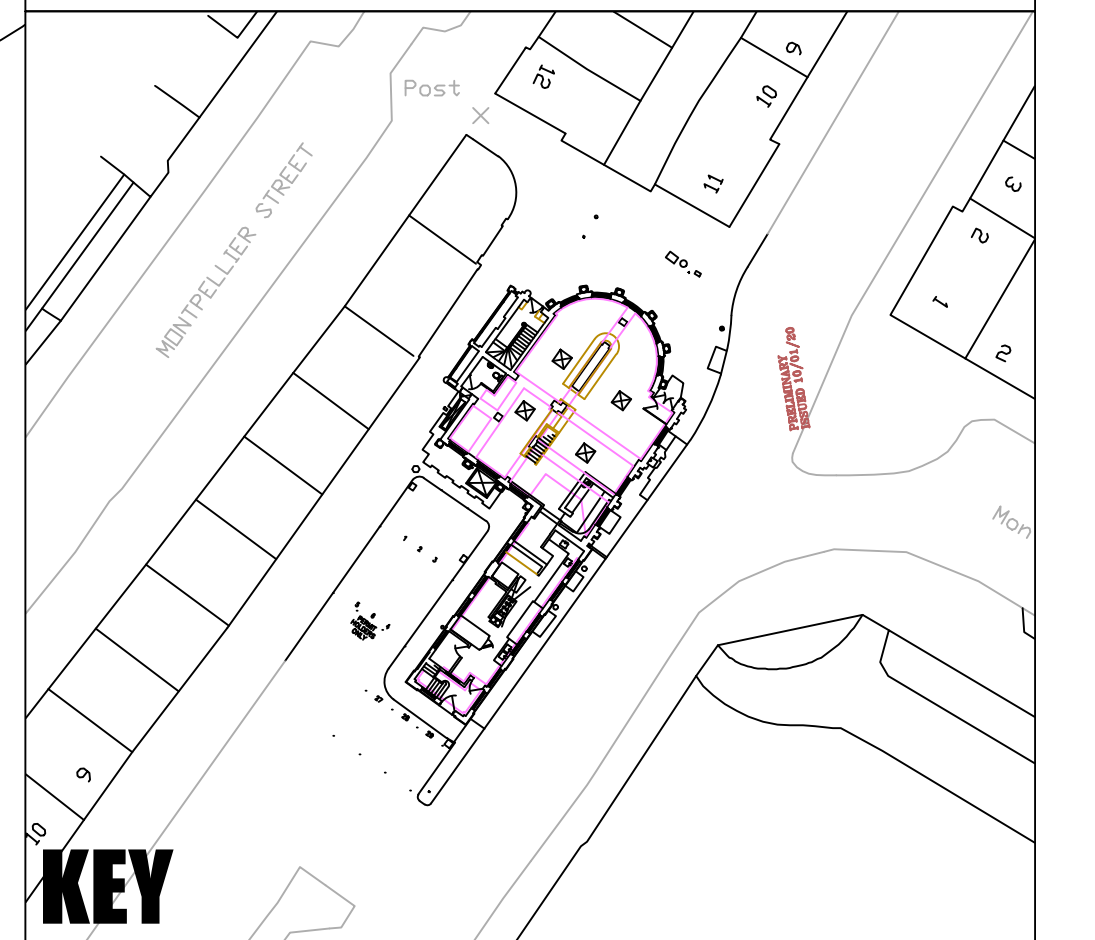

LEGEND

- EXISTING
- NEW
- DEMOLITION
- fh mist head

FOR PLANNING

revision	date	initials	description of amendments
H	04/21	FAL	Revised at LPA request
?	??/??/??	??	?

Windrush, One Pin Lane, Farnham Common, SL2 3DY - 0207 036 1070 - www.foundation-architecture.com

project: **HANOVER HOUSE, CHELTENHAM**


title: **PROPOSED GROUND FLOOR PLAN**

scale: 1:50 @ A1 date: MARCH 2024 drawn by: FAL checked by: 557


Foundation architecture ltd. **P 100**

All dimensions to be verified on site.

Scale is 1:100 at A3

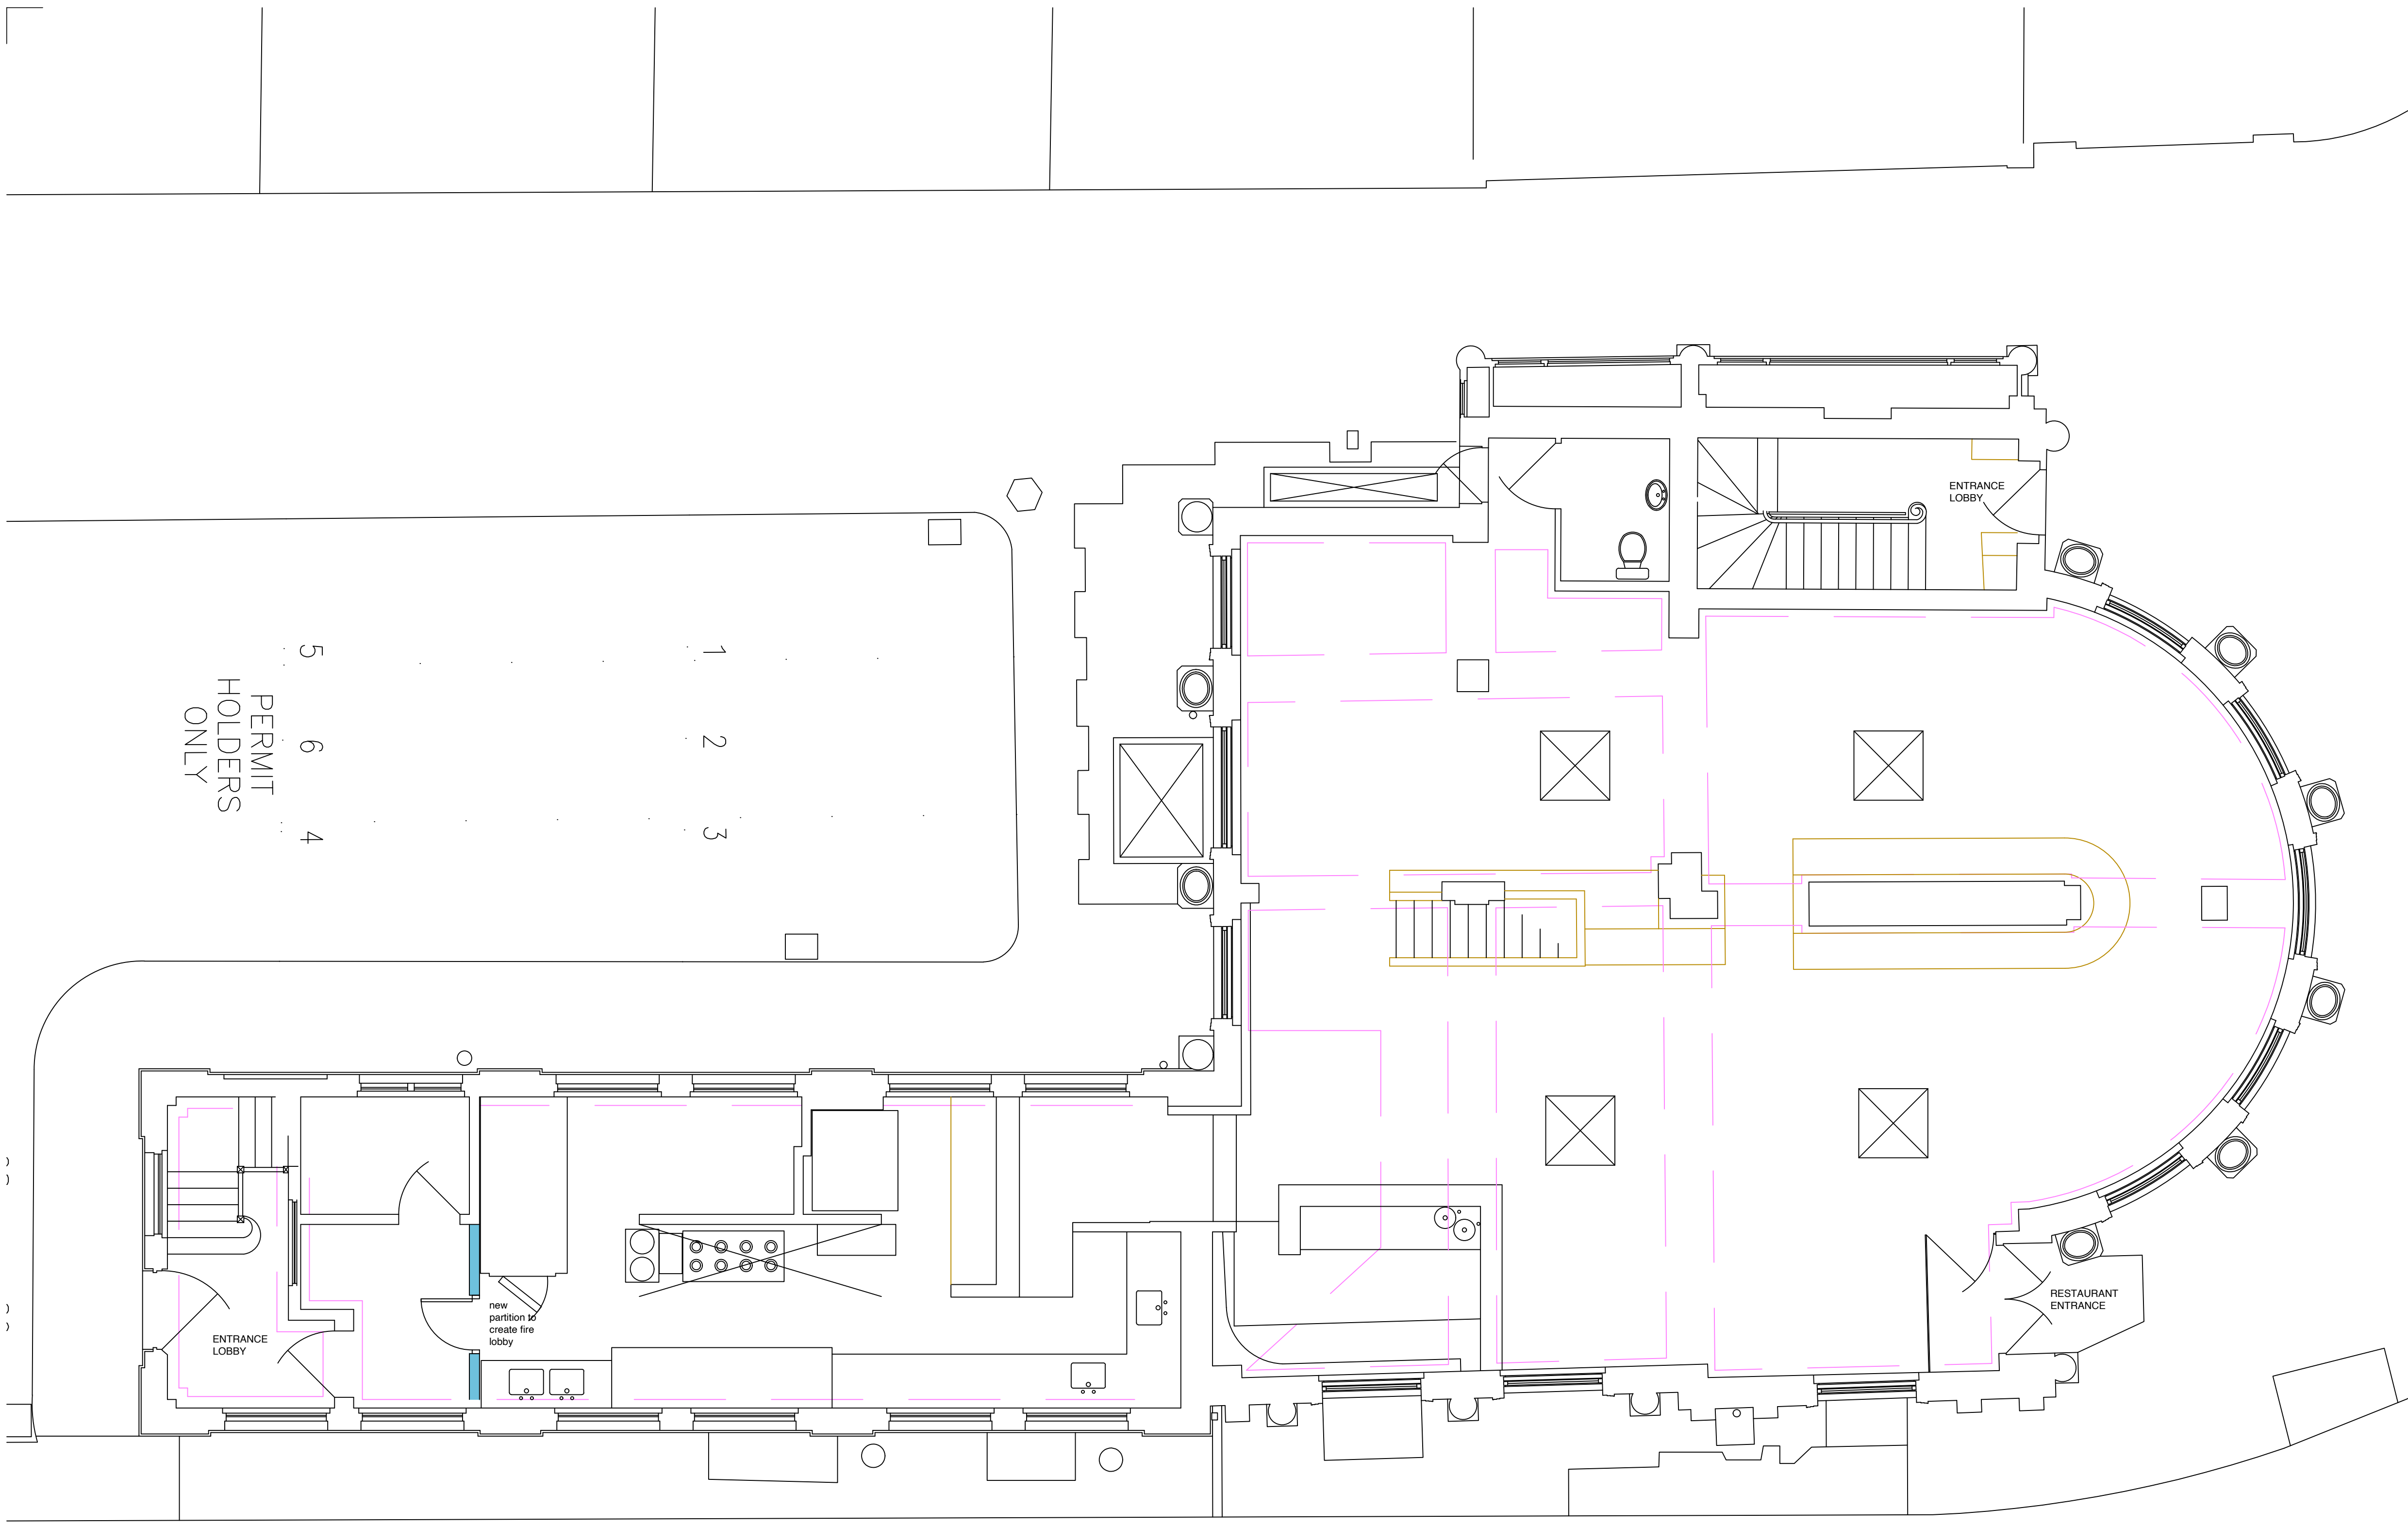

GROUND FLOOR PLAN

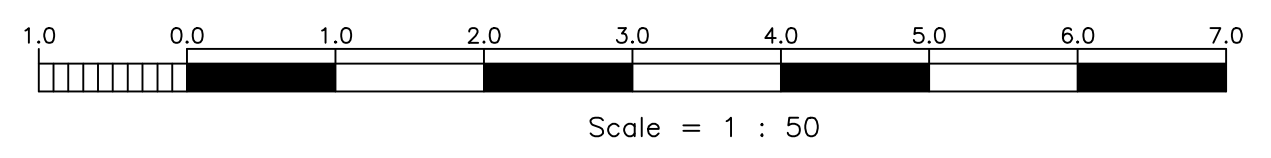

PROPOSED