



FRONT ELEVATION

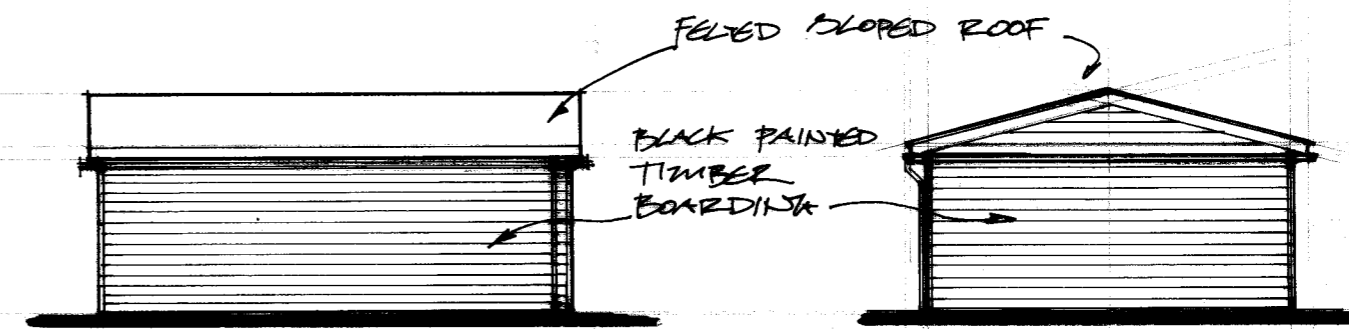

SIDE ELEVATION


REAR

NB: - RETURNS SIDE ELEVATION TO THE DAM.

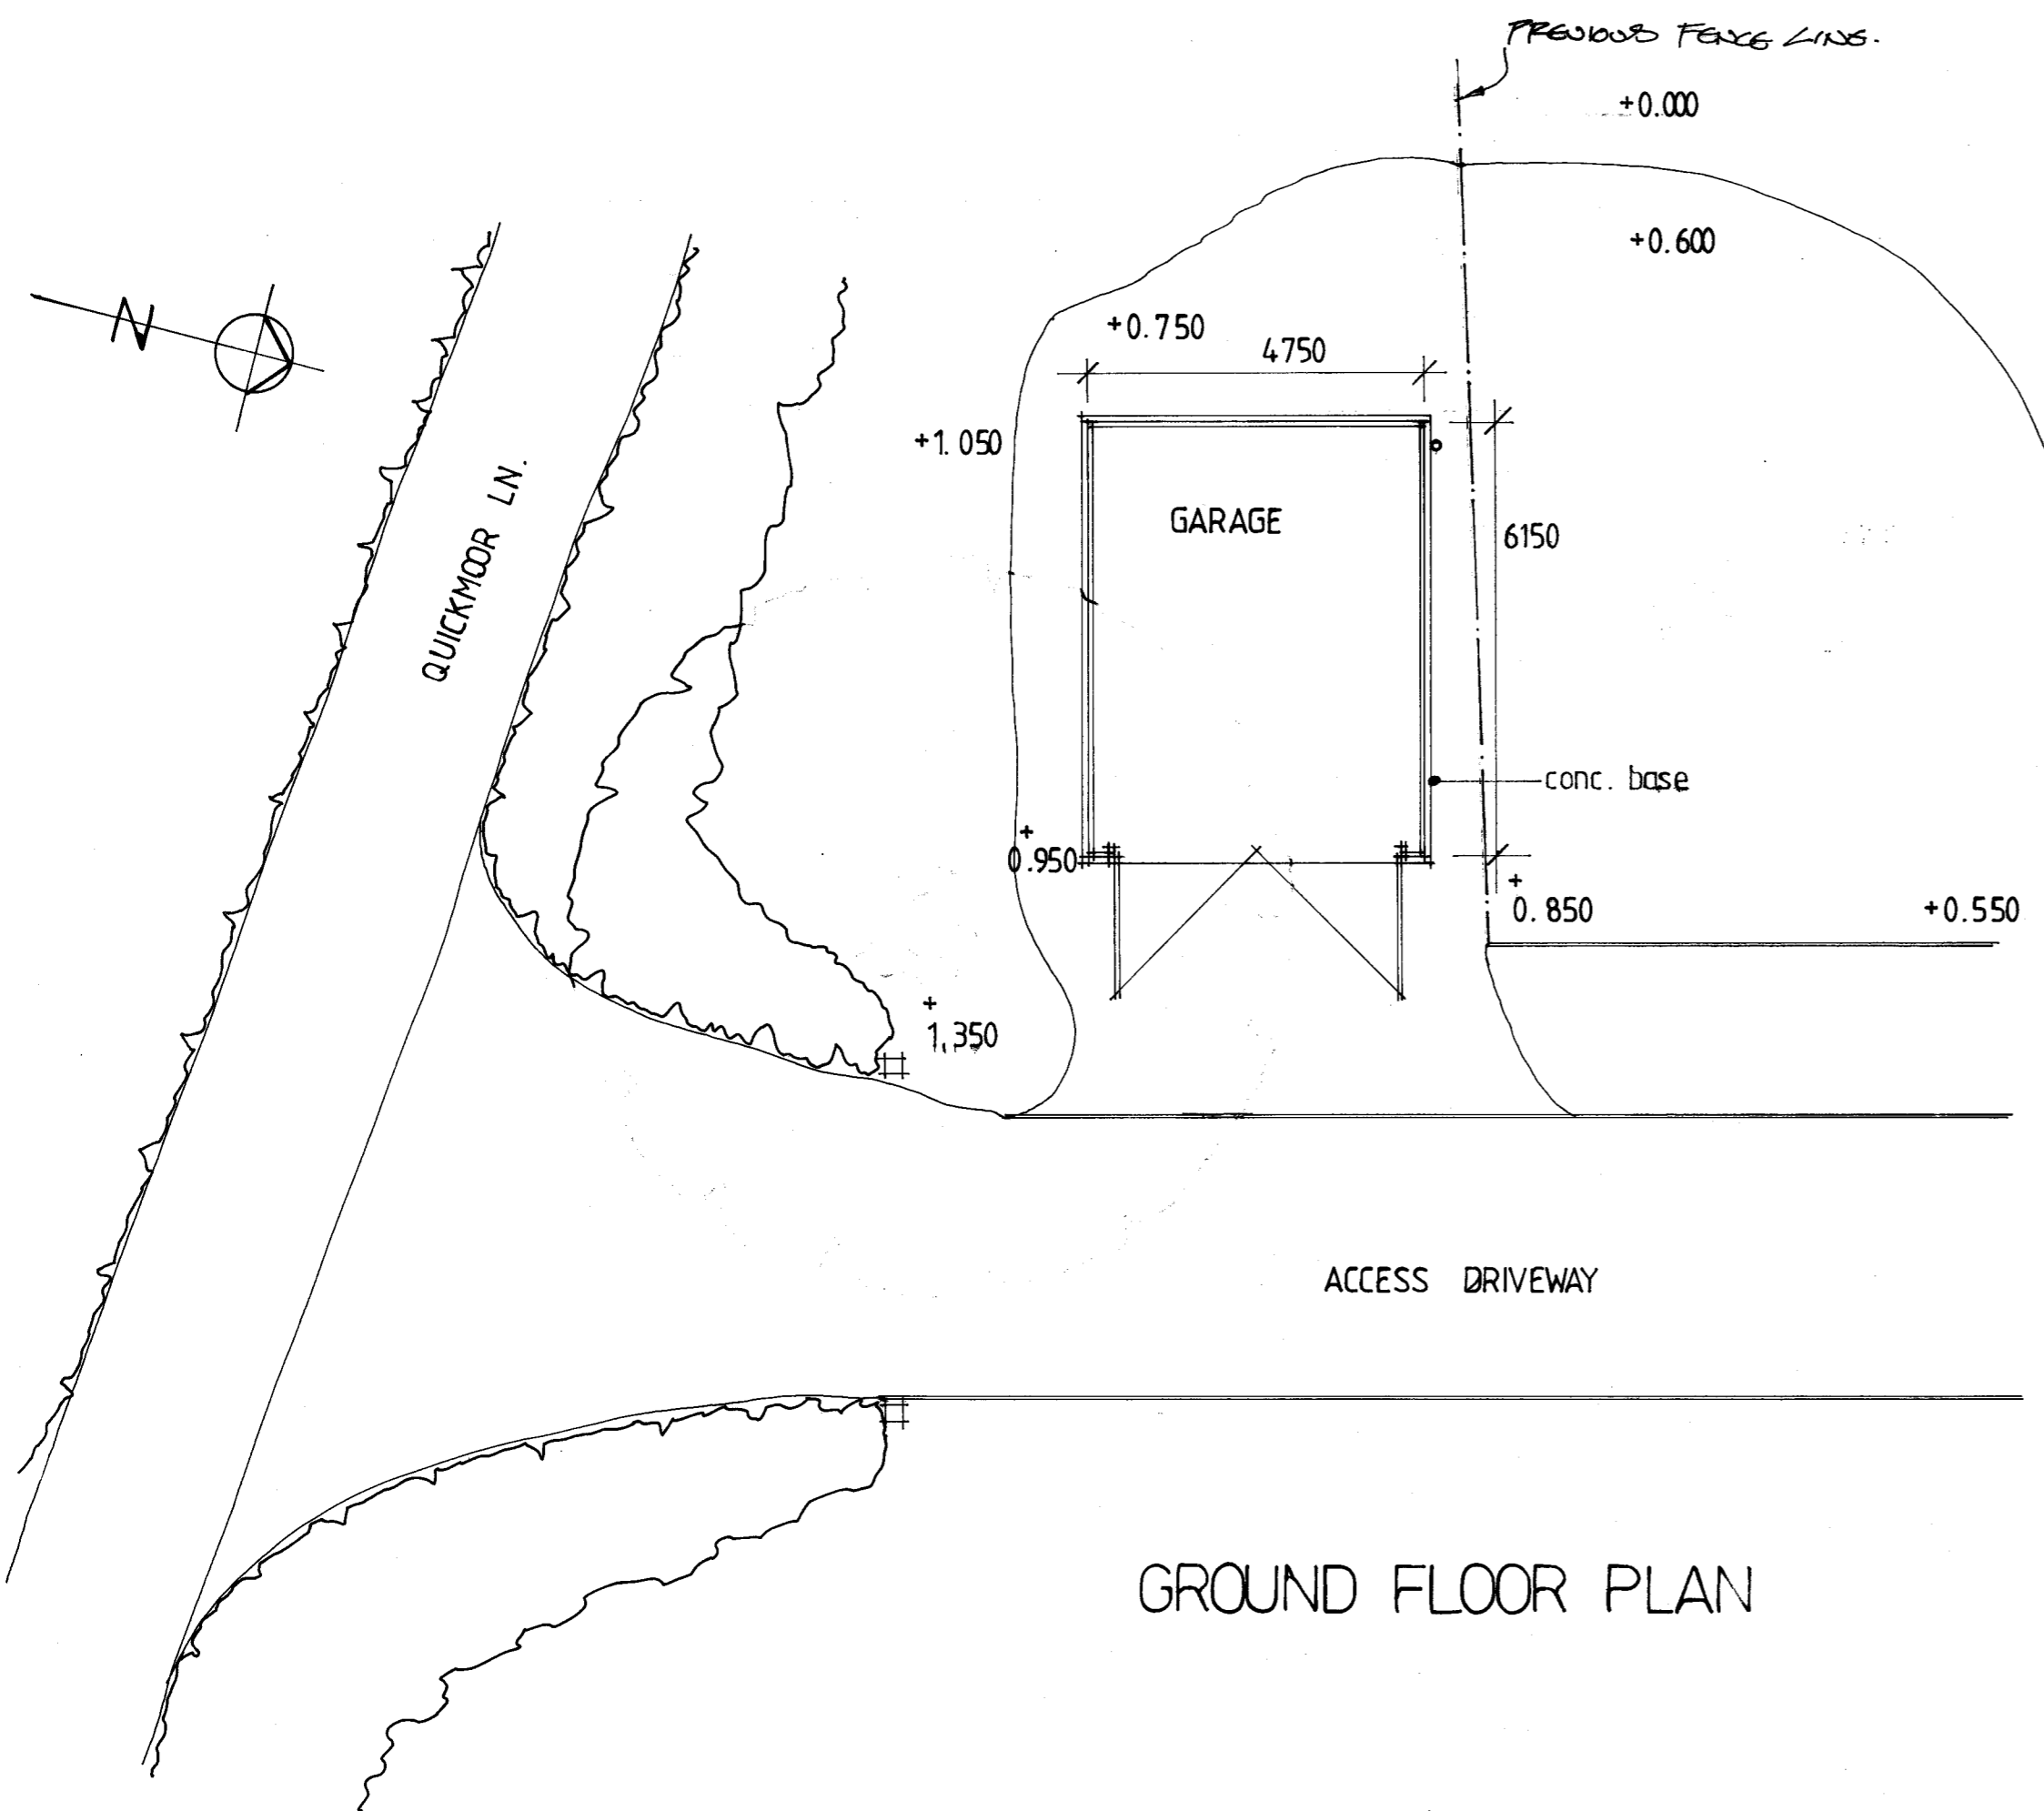


GROUND FLOOR PLAN

ROOF PLAN

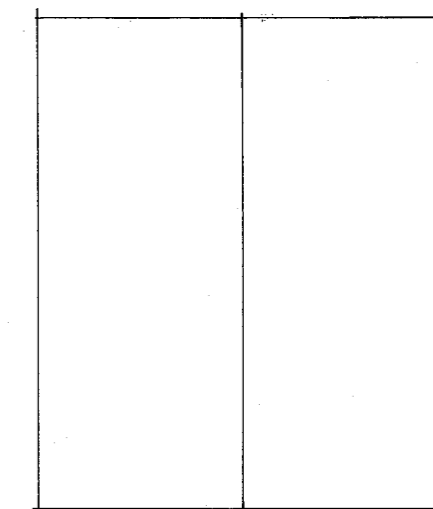


REVISION A: FEBRUARY 2024  
 PREVIOUS BOUNDARY FENCE (INTERIAL SEPARATING FENCE) LINE INDICATED.

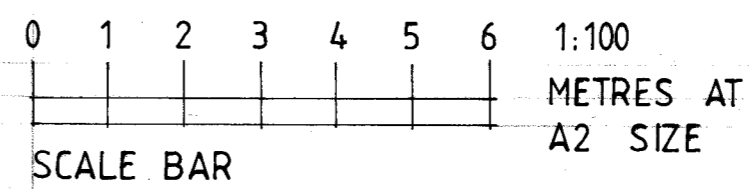

PROJECT  
 LAND ADJACENT HUNTERS WOOD LODGE  
 PENMANS GREEN, HERTS.  
 DRAWING  
 PLANS / ELEVATIONS AS EXISTING

SCALE 1:100  
 DATE DRAWN DEC. 23 J.M.

DRAWING NUMBER  
 2401/ 01.A

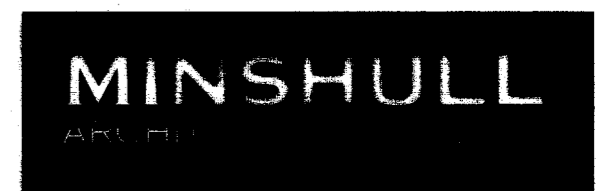

65 EGERTON ROAD, BERKHAMSTED, HERTS. HP4 1DU  
 TEL: 01442 866002. E-MAIL: john.minshull2@ntlworld.com