



GROUND FLOOR:

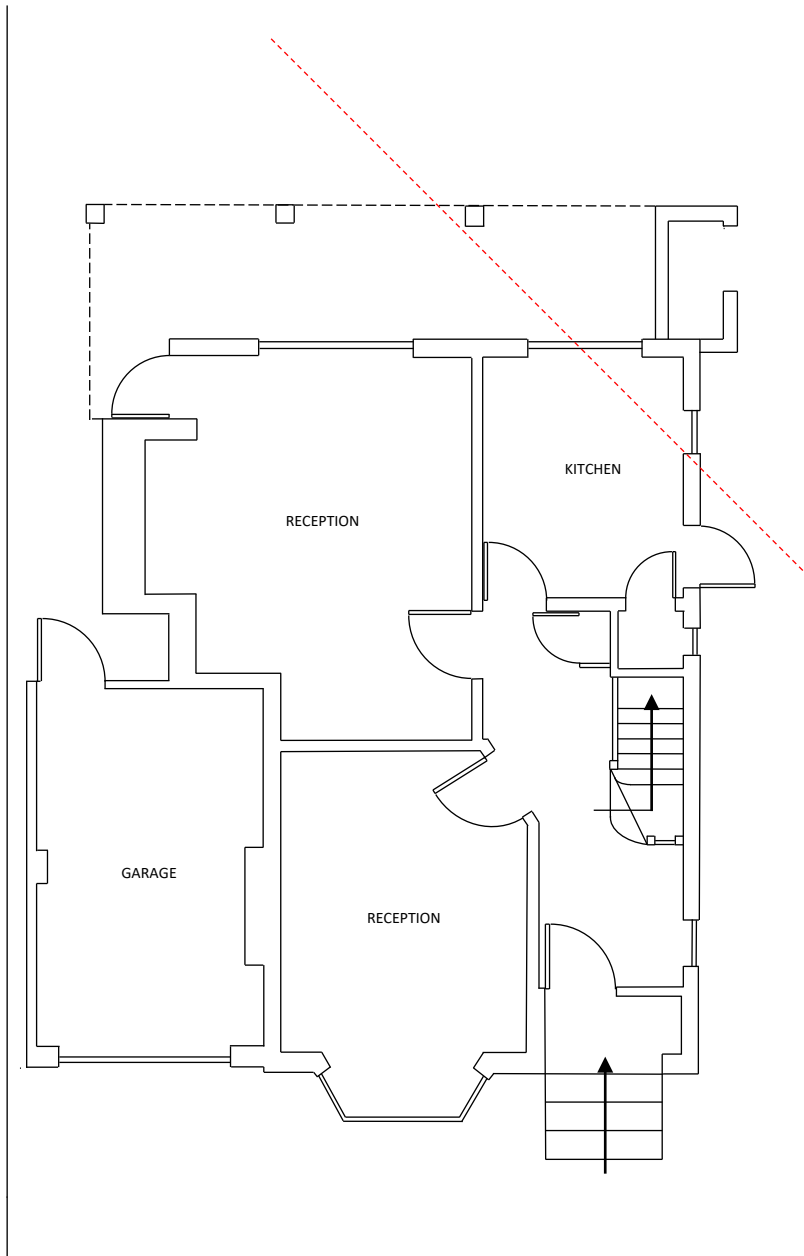


FIRST FLOOR:

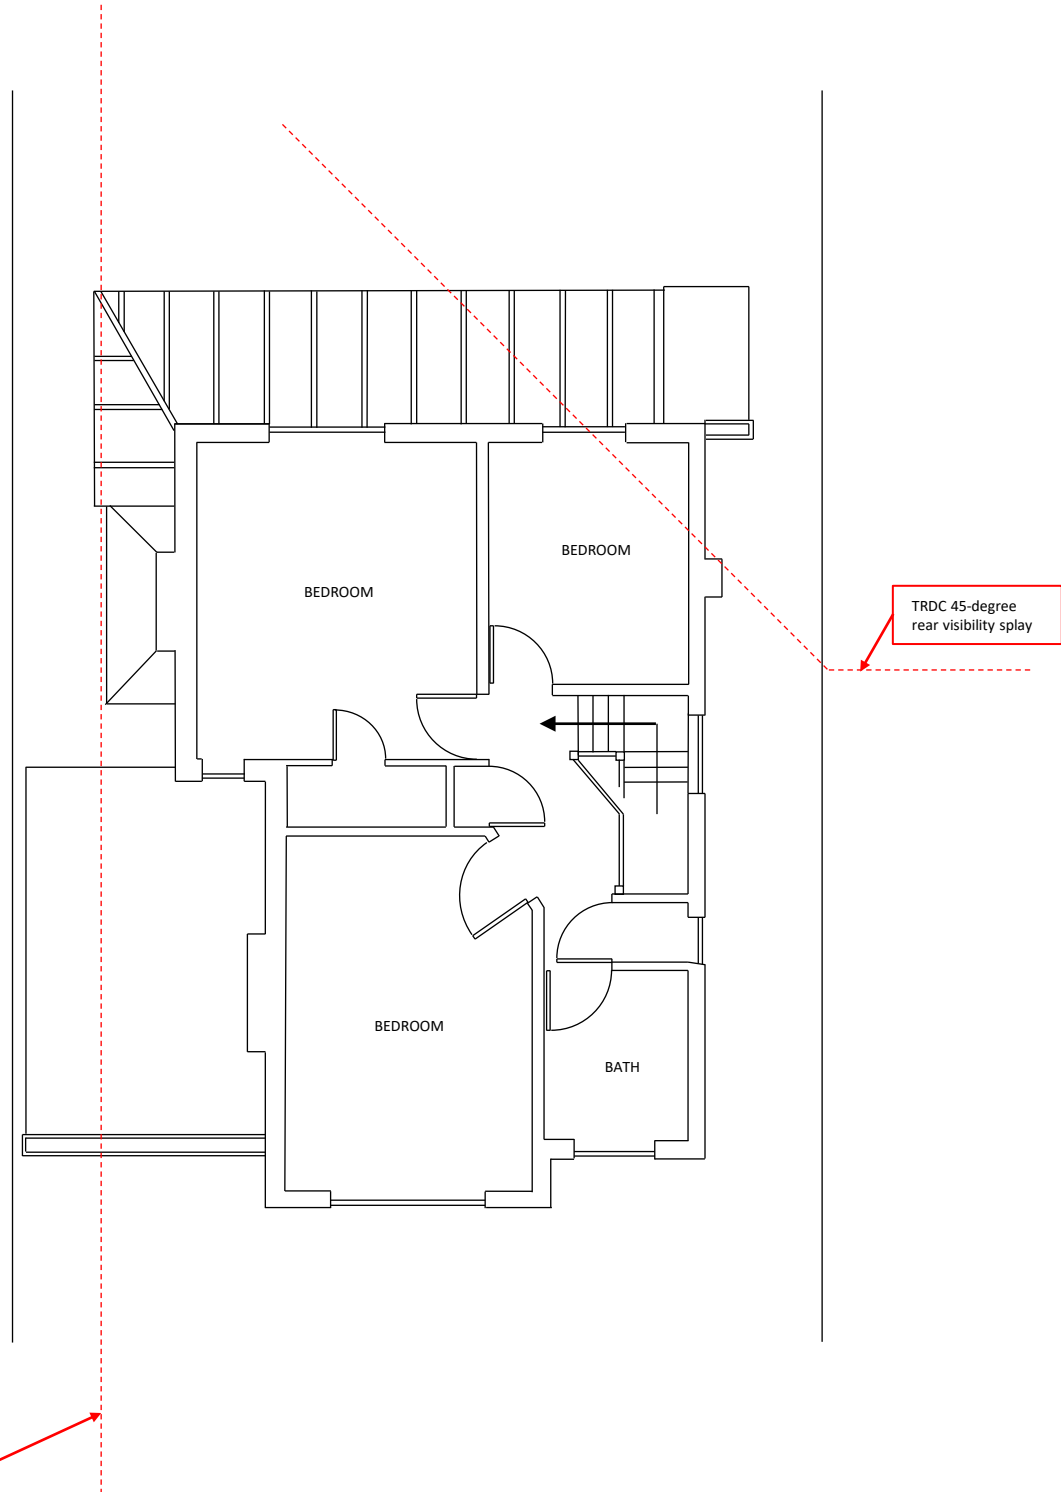

TRDC 45-degree rear visibility splay

TRDC 45-degree rear visibility splay

1.2m from boundary

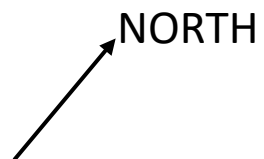

0 1 2 3 4 5m

Scale: 1:100 on A3 paper

ADDRESS: 44 CARPENTERS WOOD DRIVE, CHORLEYWOOD, WD3 5RJ

DRAWING: CURRENT FLOOR PLANS

APPLICANT: CURTIS

DRAWING VERSION: A

PLANNING REF: PP-12857050

UNIQUE REF: 44CWD-FUL3-CFA

PRODUCTION DATE: 8 March 2024