




GROUND FLOOR:

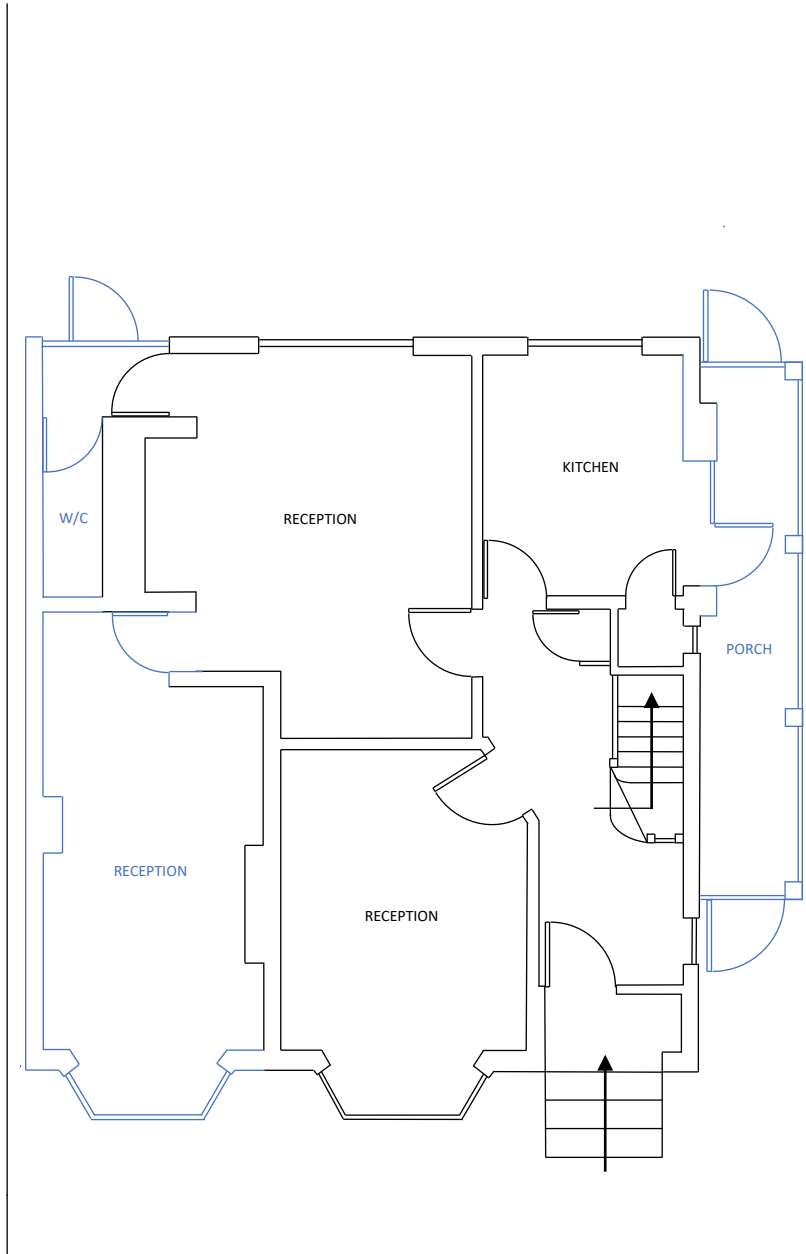

FIRST FLOOR:

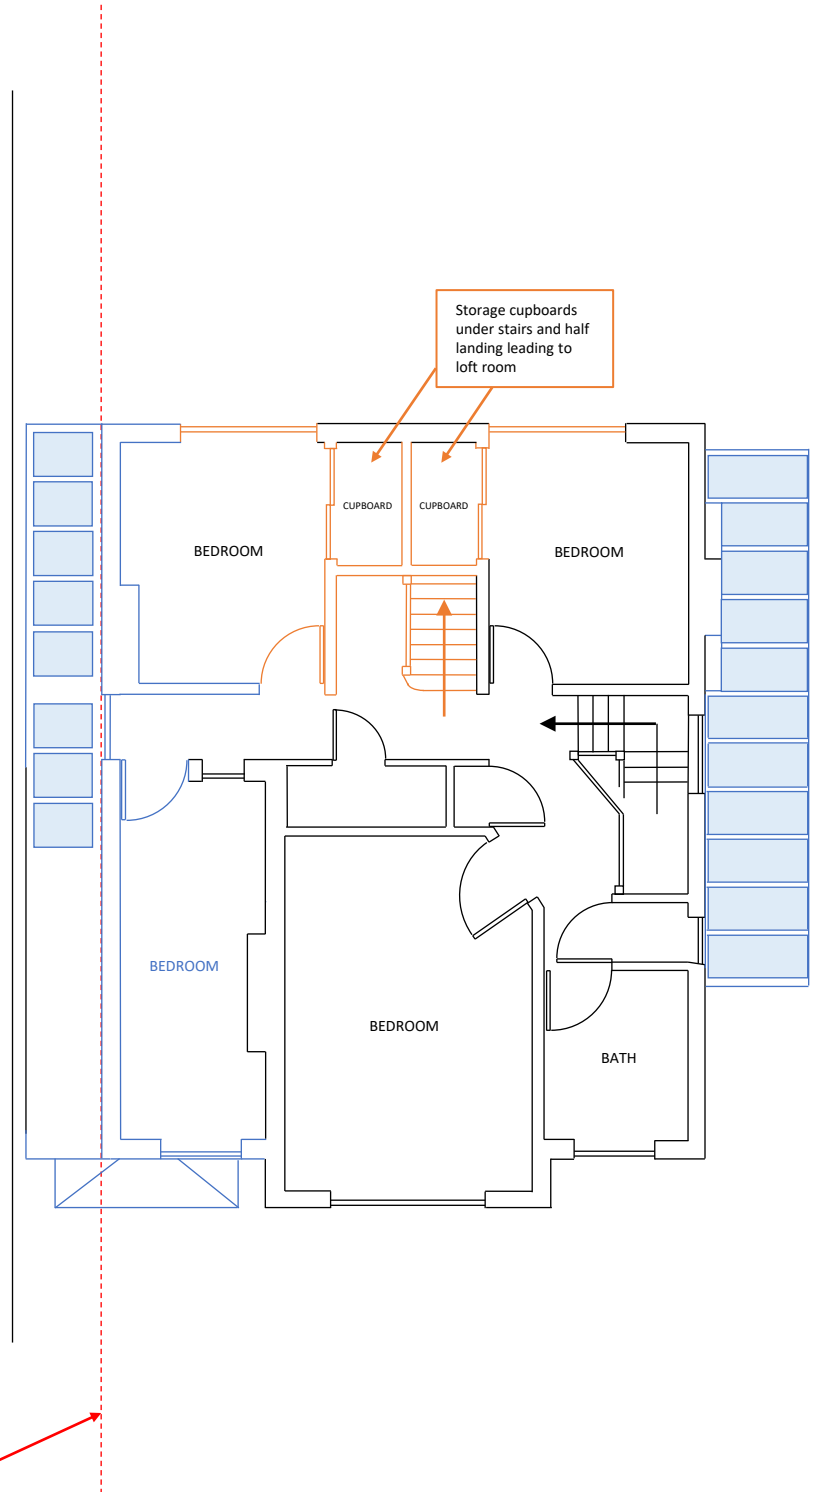

NORTH

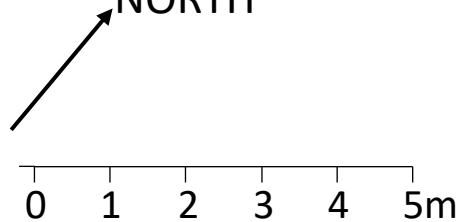

— Original House
— Permitted in 23/2189/FUL
— Newly Proposed

Scale: 1:100 on A3 paper

ADDRESS: 44 CARPENTERS WOOD DRIVE, CHORLEYWOOD, WD3 5RJ

DRAWING: PROPOSED FLOOR PLANS

APPLICANT: CURTIS

DRAWING VERSION: A

PLANNING REF: PP-12857050

UNIQUE REF: 44CWD-FUL3-PFA

PRODUCTION DATE: 8 March 2024