




Proposed Side Elevation

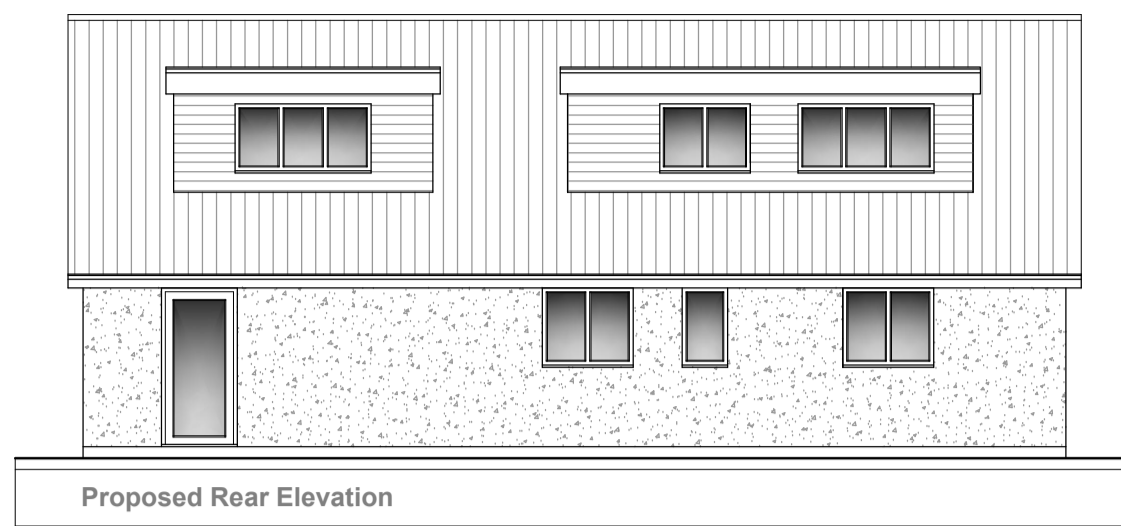


Proposed Rear Elevation

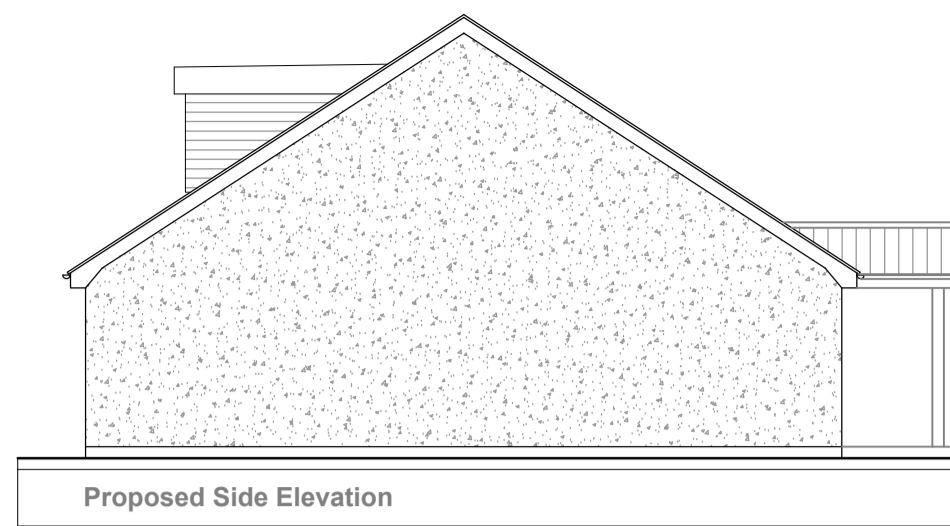


Proposed Side Elevation

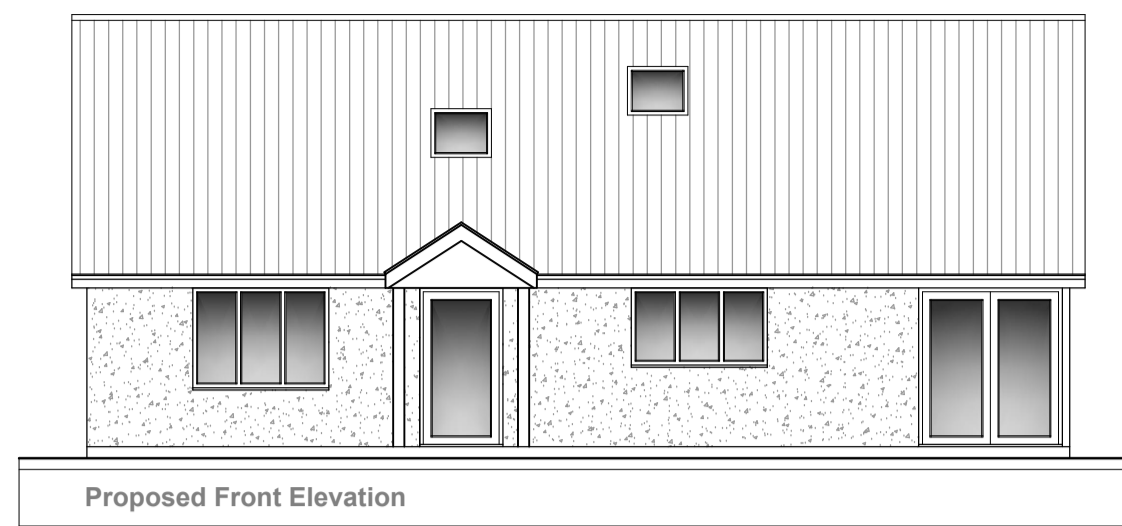


Proposed Front Elevation

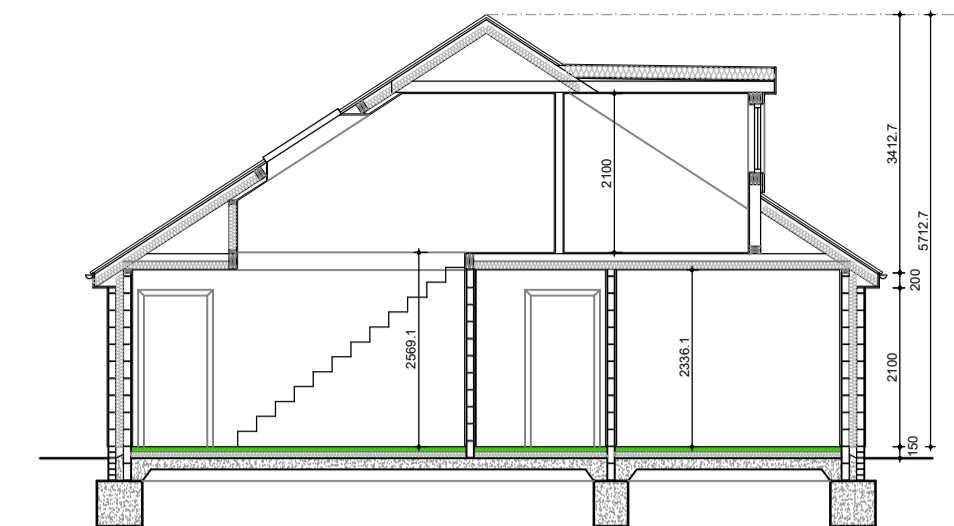


Proposed Section Through (1:100)

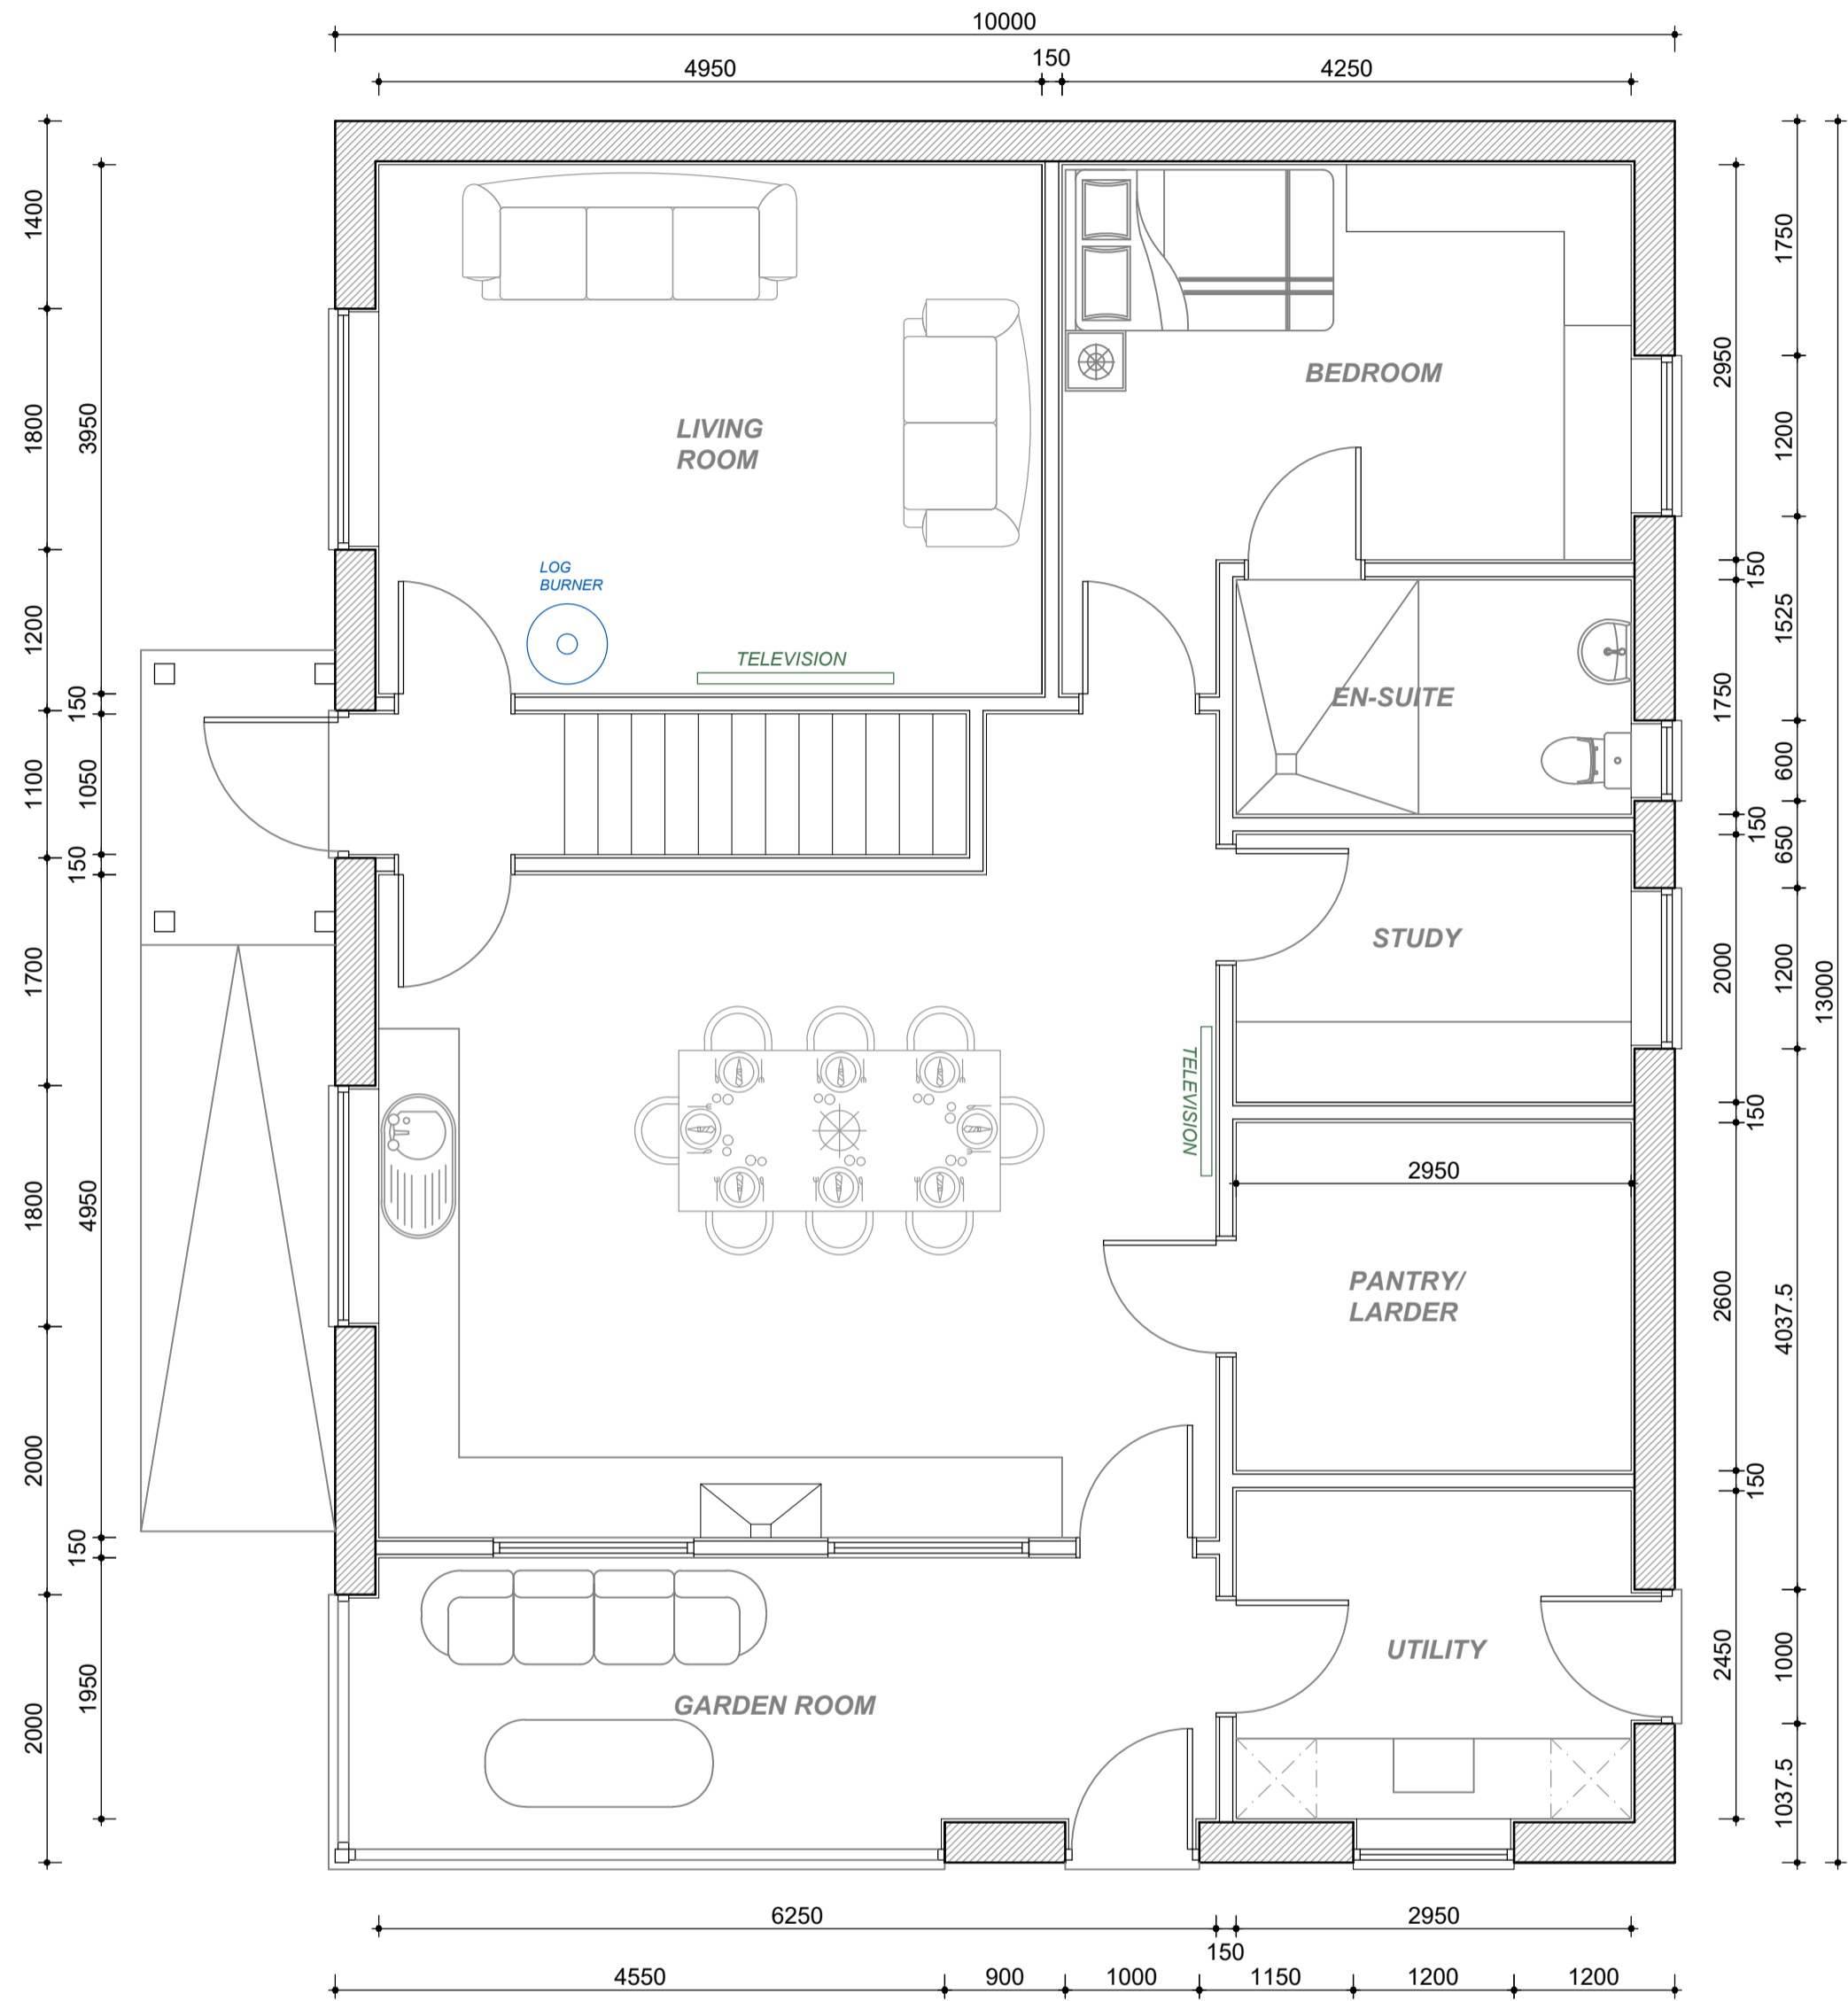



Proposed Ground Floor Plan @ 1:50

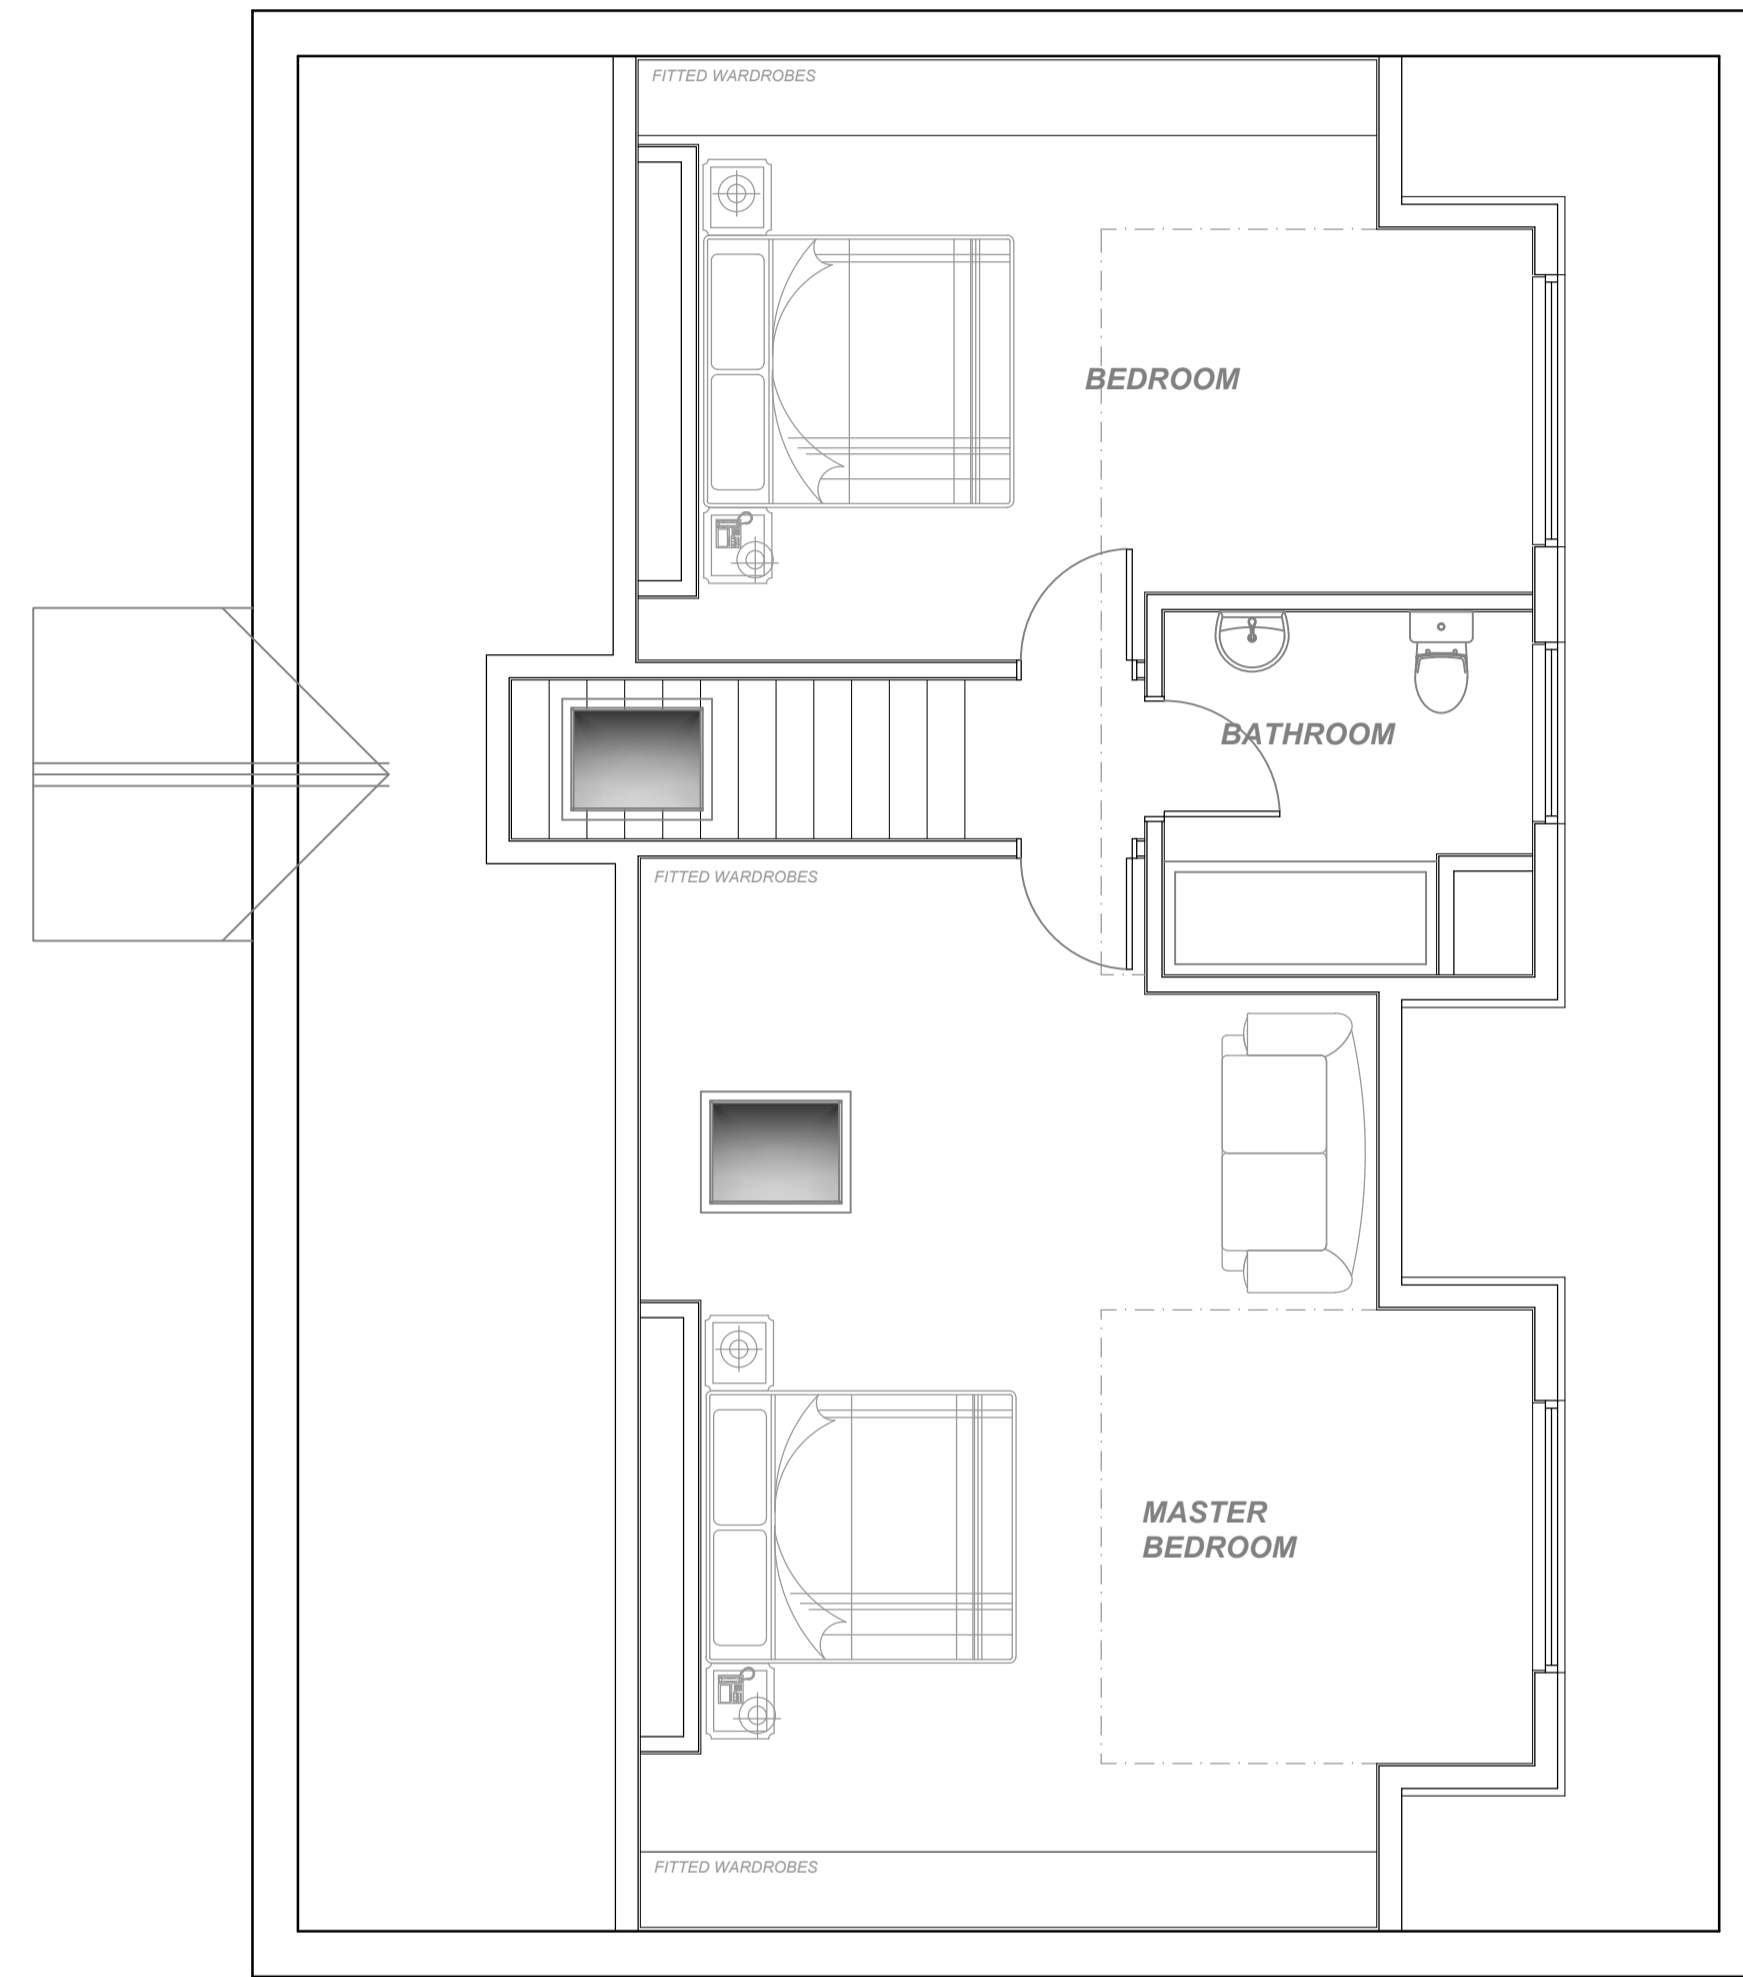


Proposed First Floor Plan @ 1:50

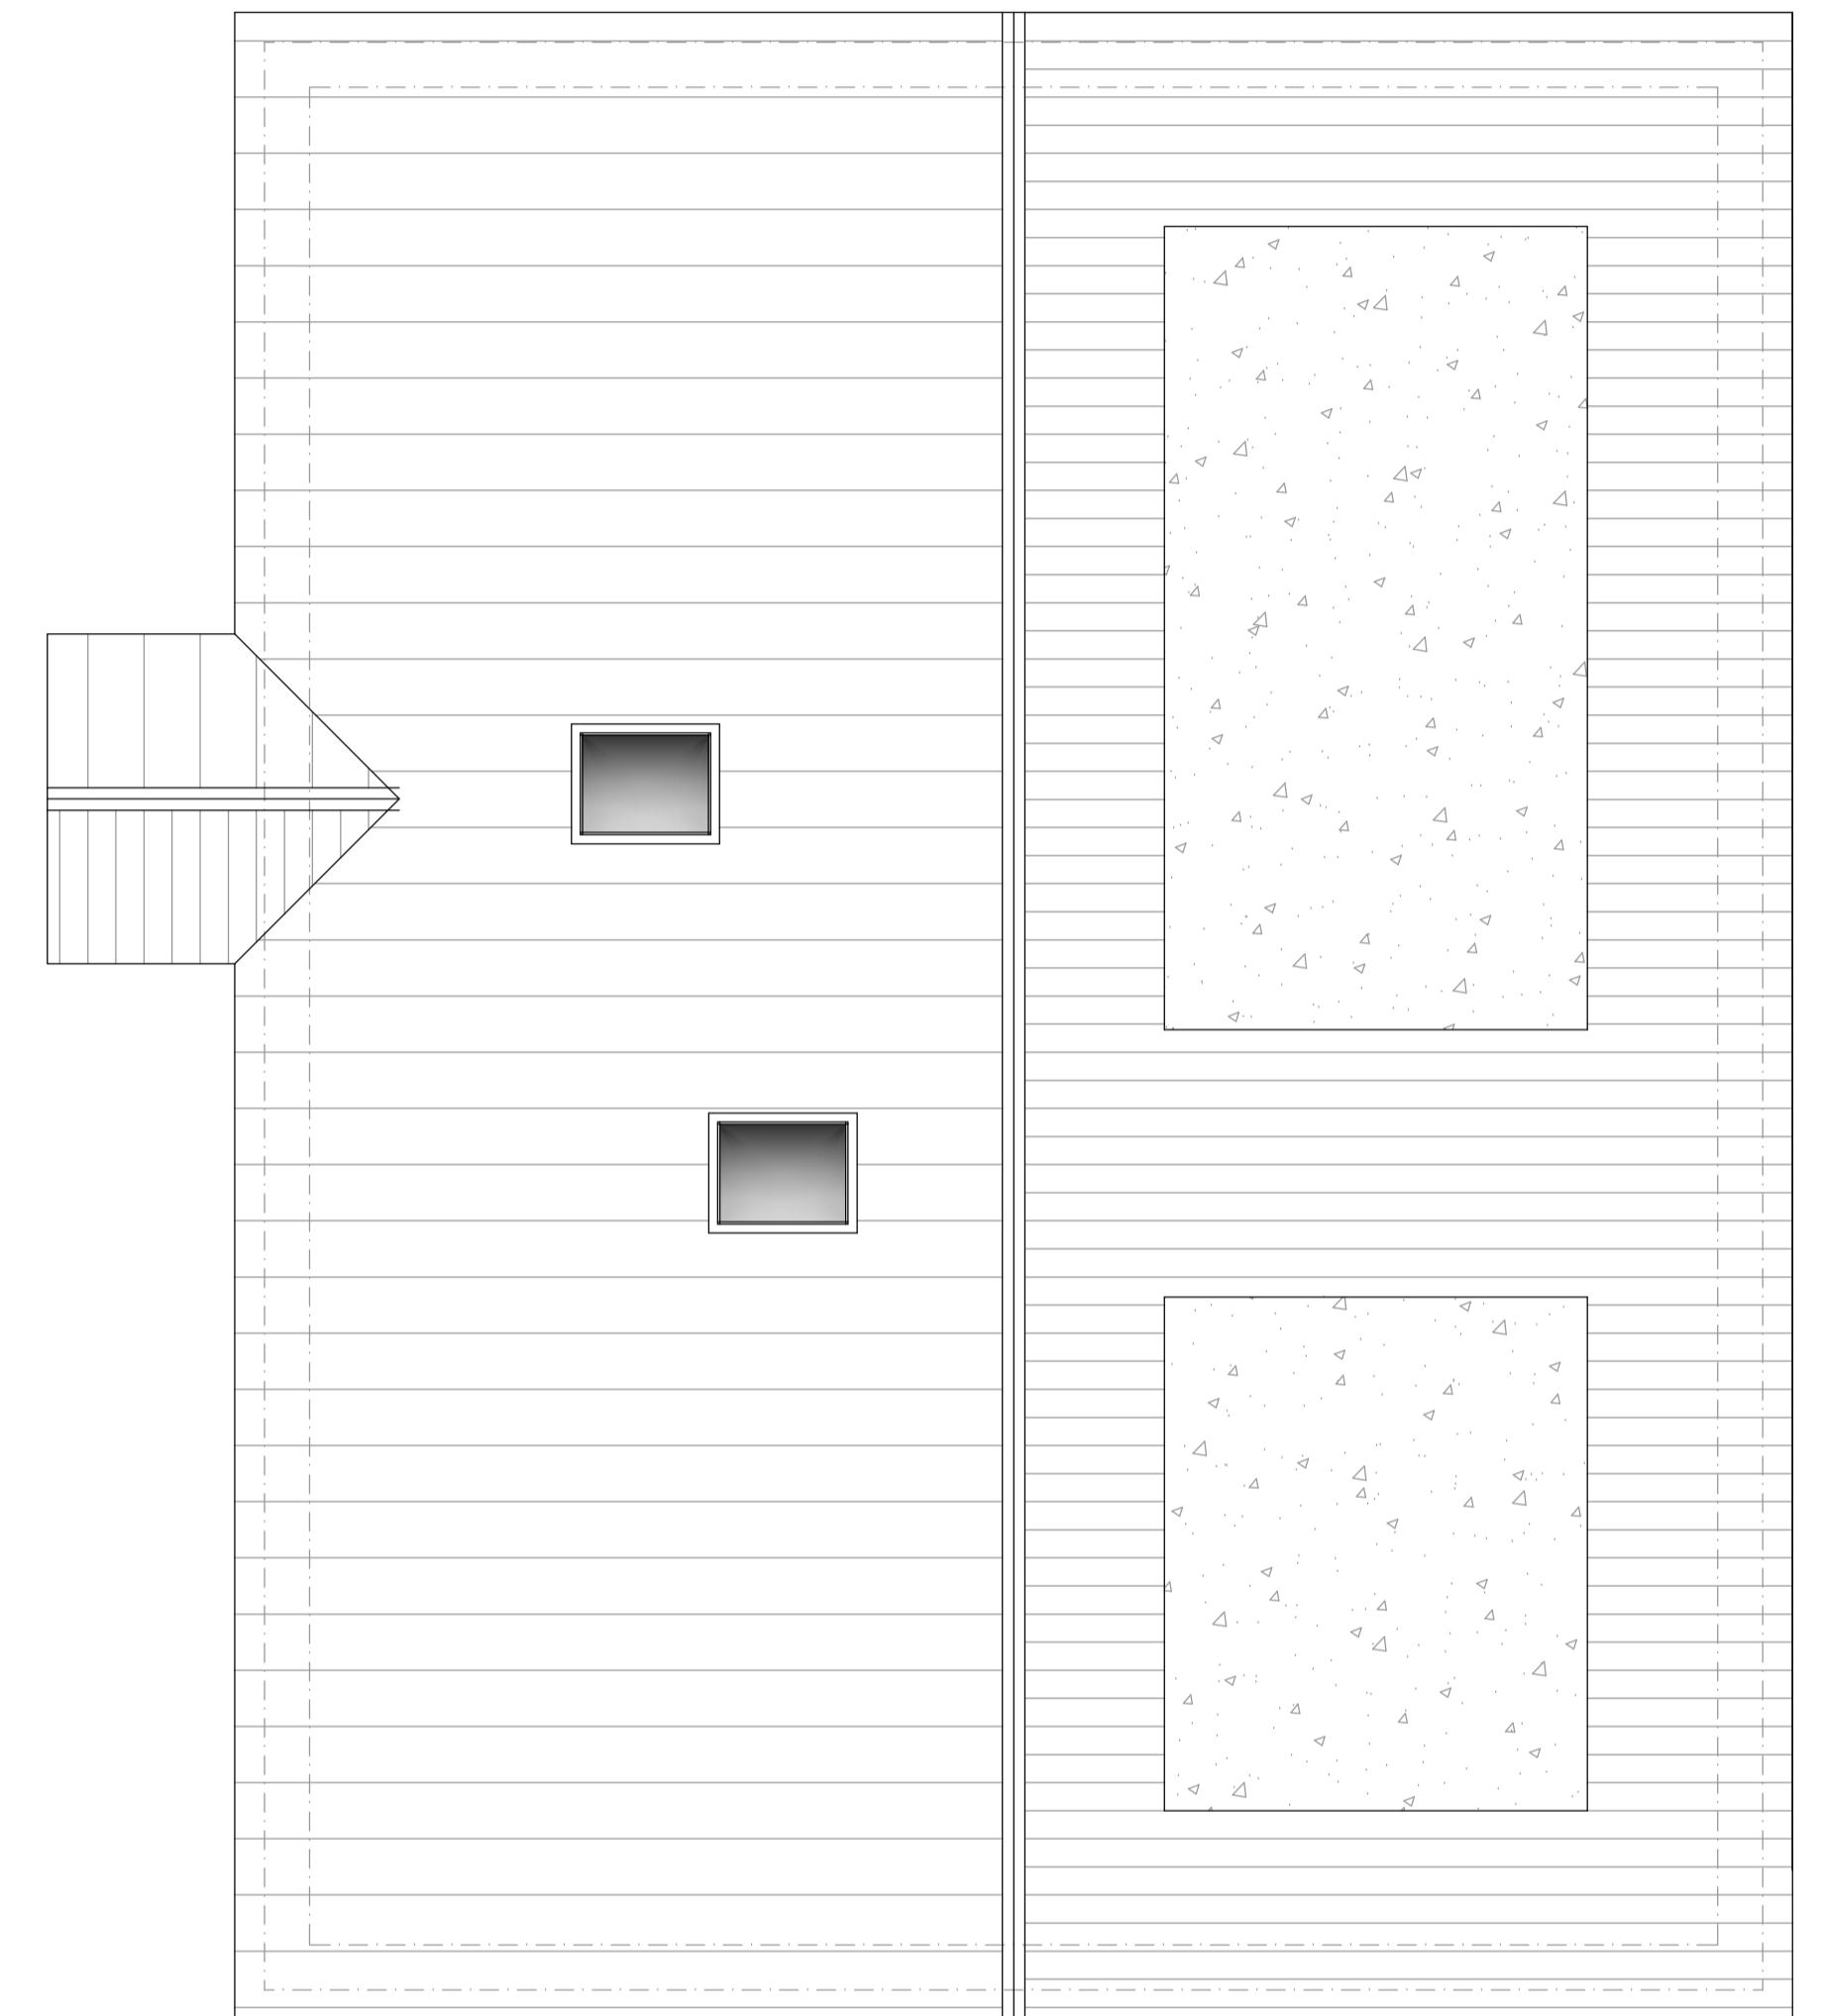

Proposed Roof Plan @ 1:50

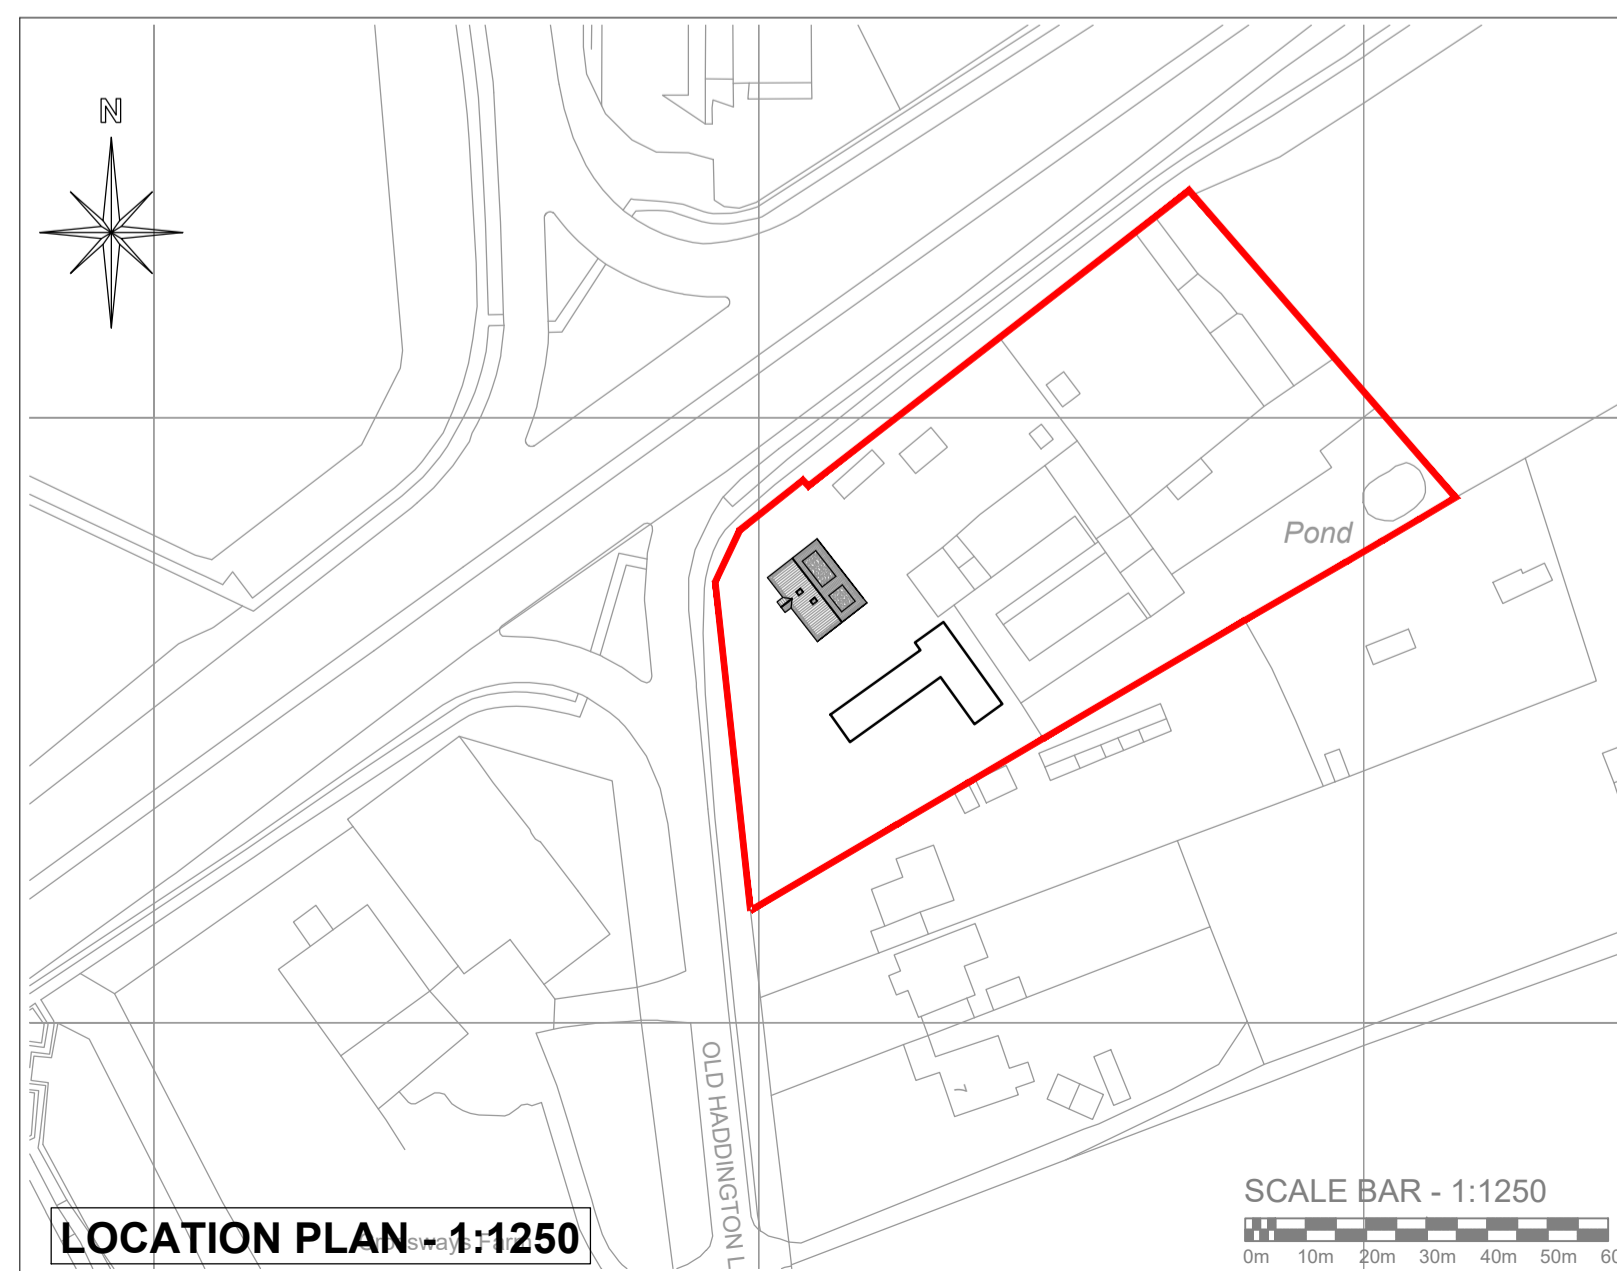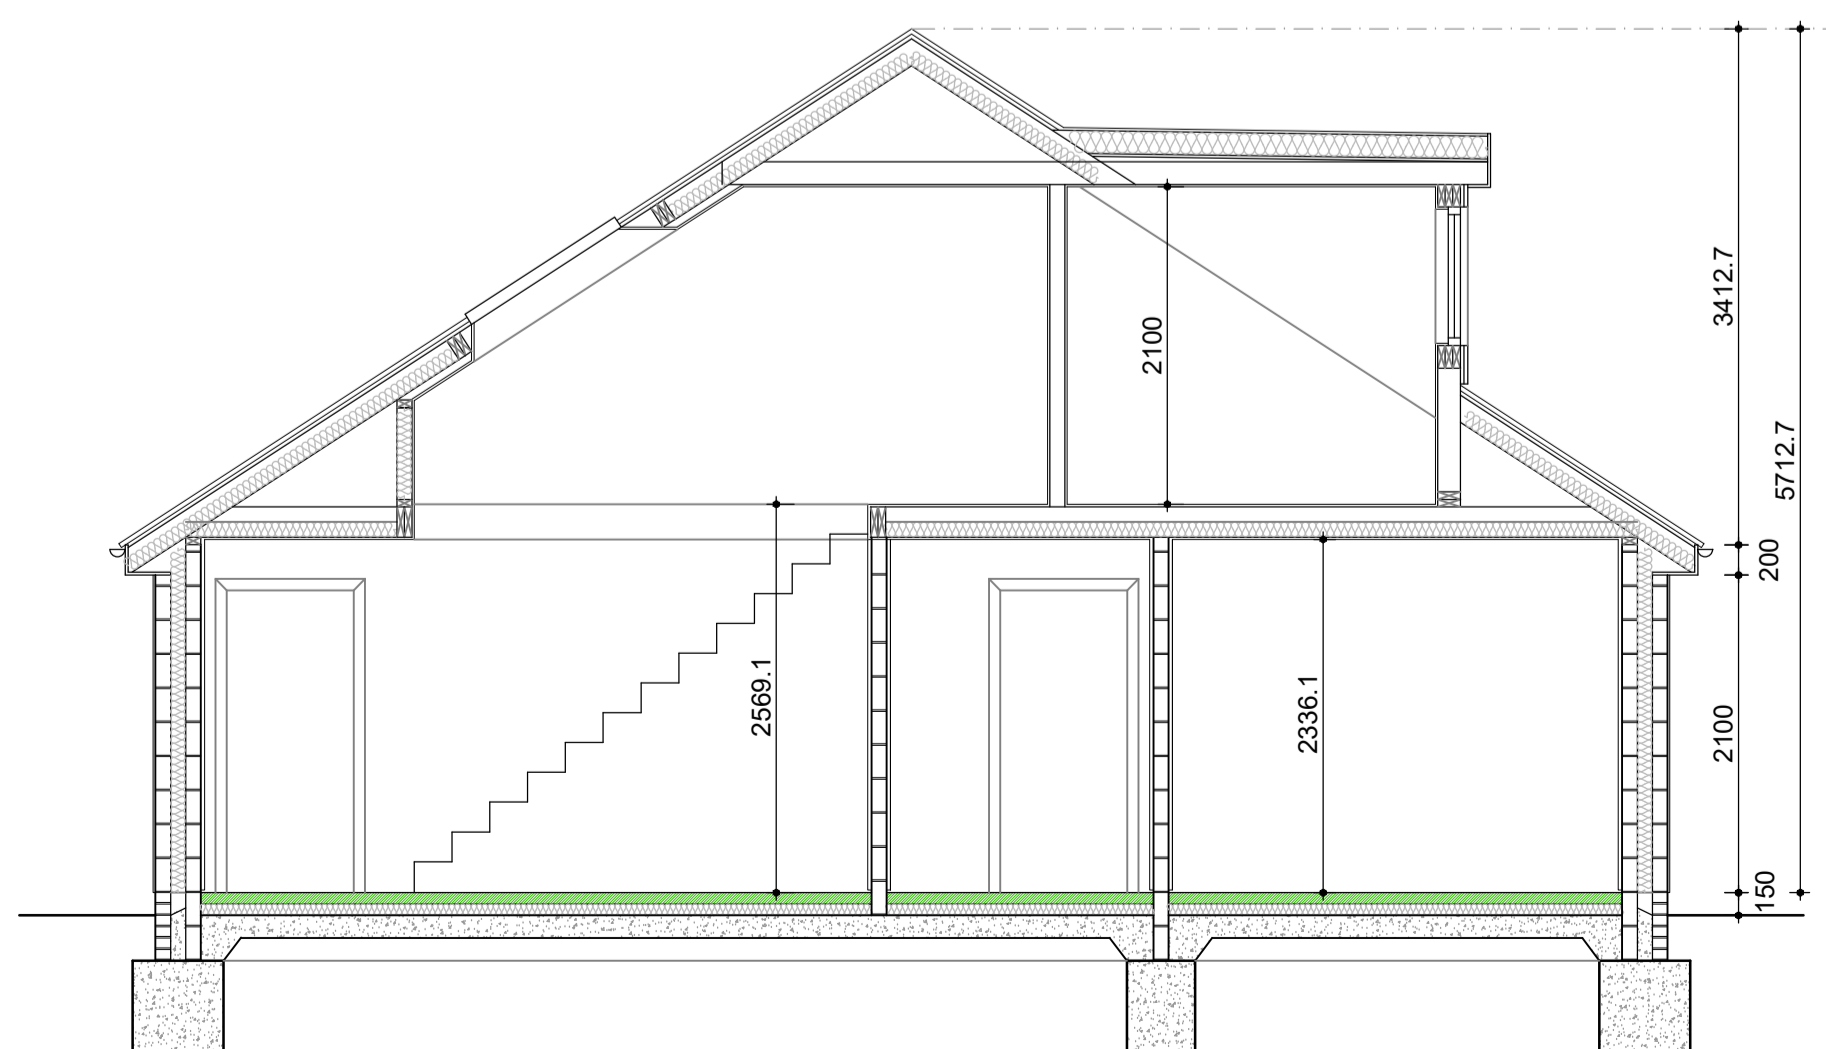

LOCATION PLAN - 1:1250

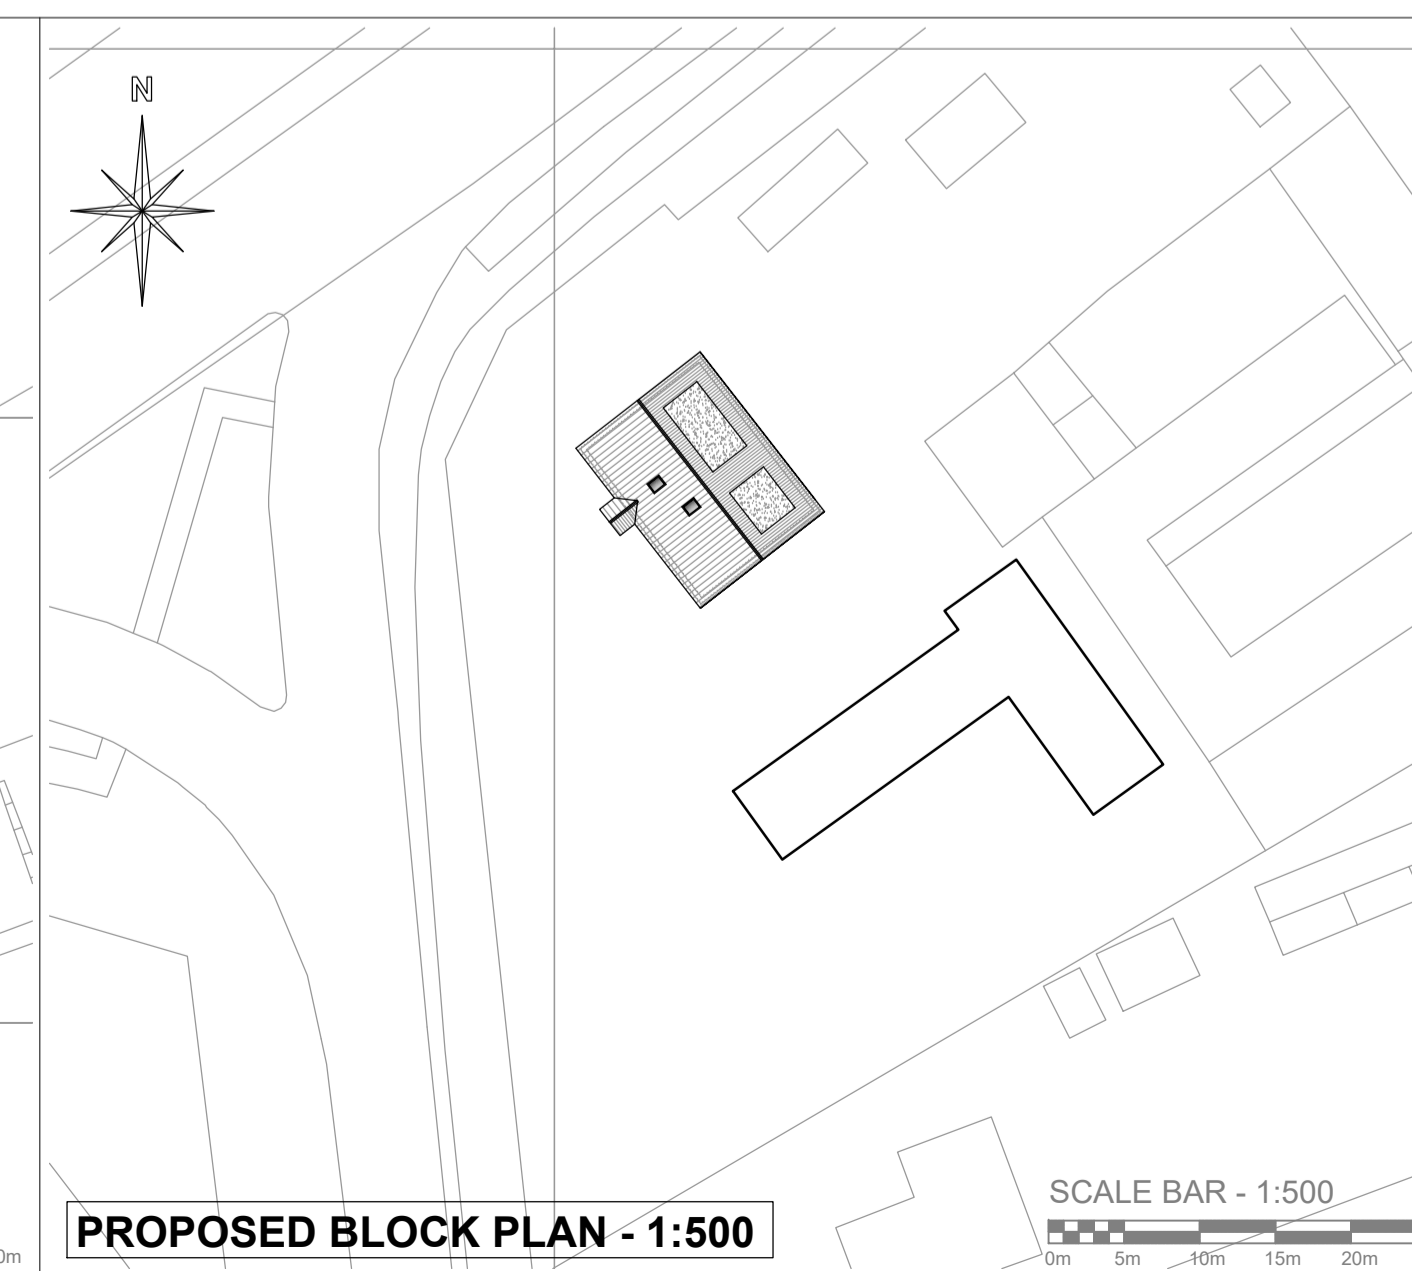

PROPOSED BLOCK PLAN - 1:500



The Studio  
The Little House  
Haddington  
Lincoln  
LN2 3PQ  
lincsarchitecture.co.uk  
Tel - 01673 861191

Job Title  
**MRS R ALEXANDER-BROWN**  
1 Old Haddington Lane  
Haddington  
Lincoln  
LN5 9FN

Drawing Title  
**PROPOSED REPLACEMENT  
DORMER BUNGALOW**

**PROPOSED PLANS**

Status : PLANNING		Revised
Scale 1:50 @ A1	Date FEBRUARY 2024	
Dm. S JONES	Org. No. LAL-BAB-01	Rev.