



Do not scale off this drawing – All dimensions and setting out to be verified on site. If in doubt contact the originator for clarification.
 This drawing is the property of FRAMEWORK. Copyright is reserved by them and the drawing is issued on the condition that it is not copied, reproduced, retained or disclosed to any unauthorised person, either wholly or in part without the consent in writing of FRAMEWORK.




Front elevation

 


Rear elevation

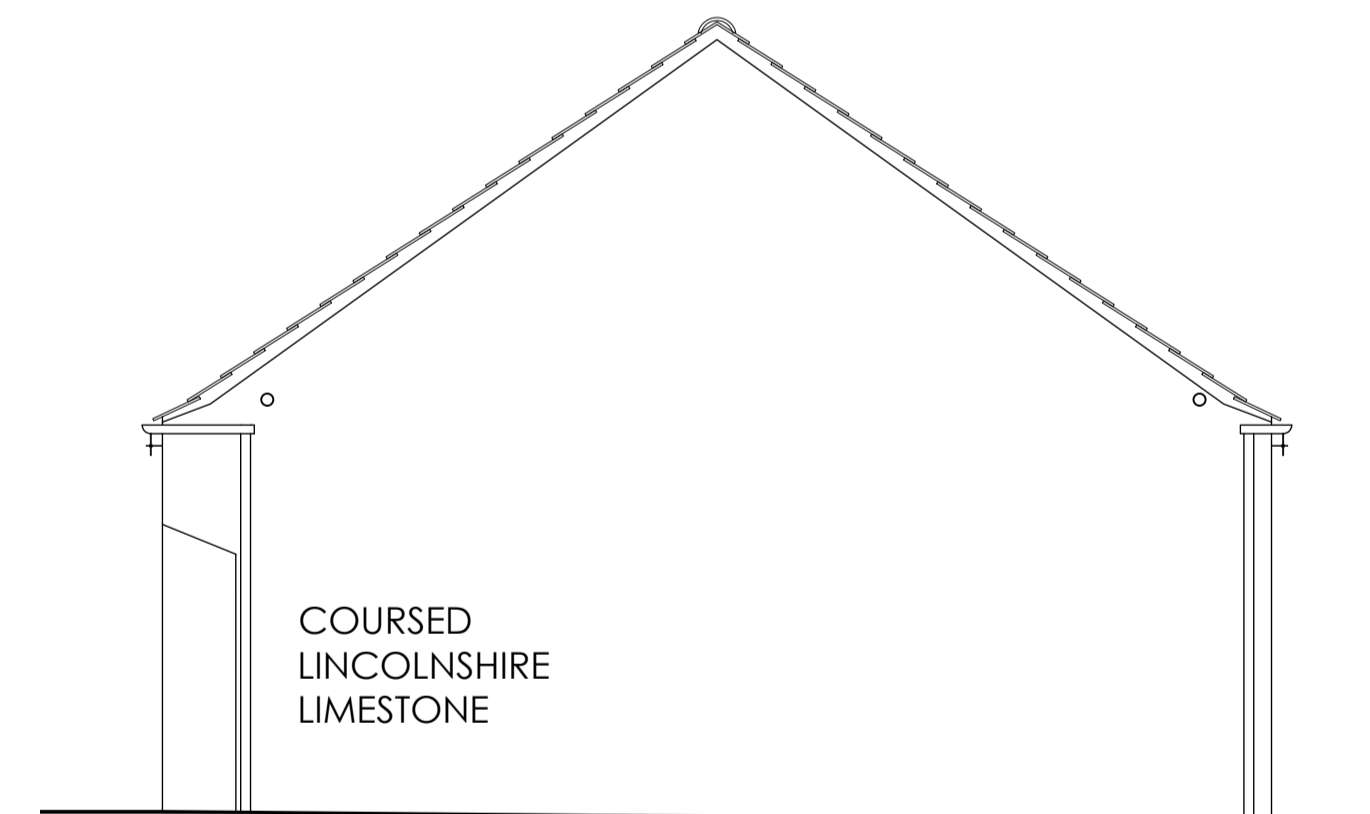


Side elevation

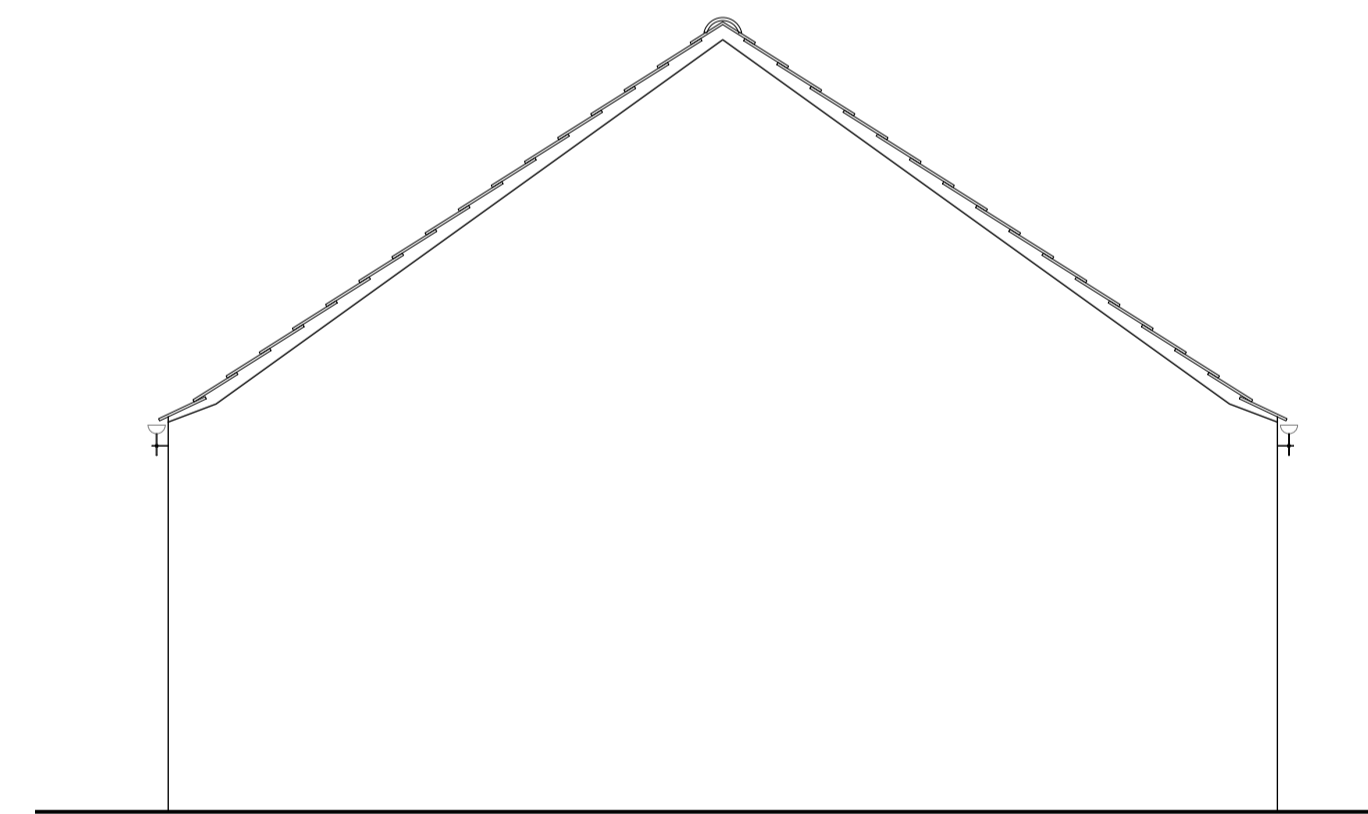


Side elevation

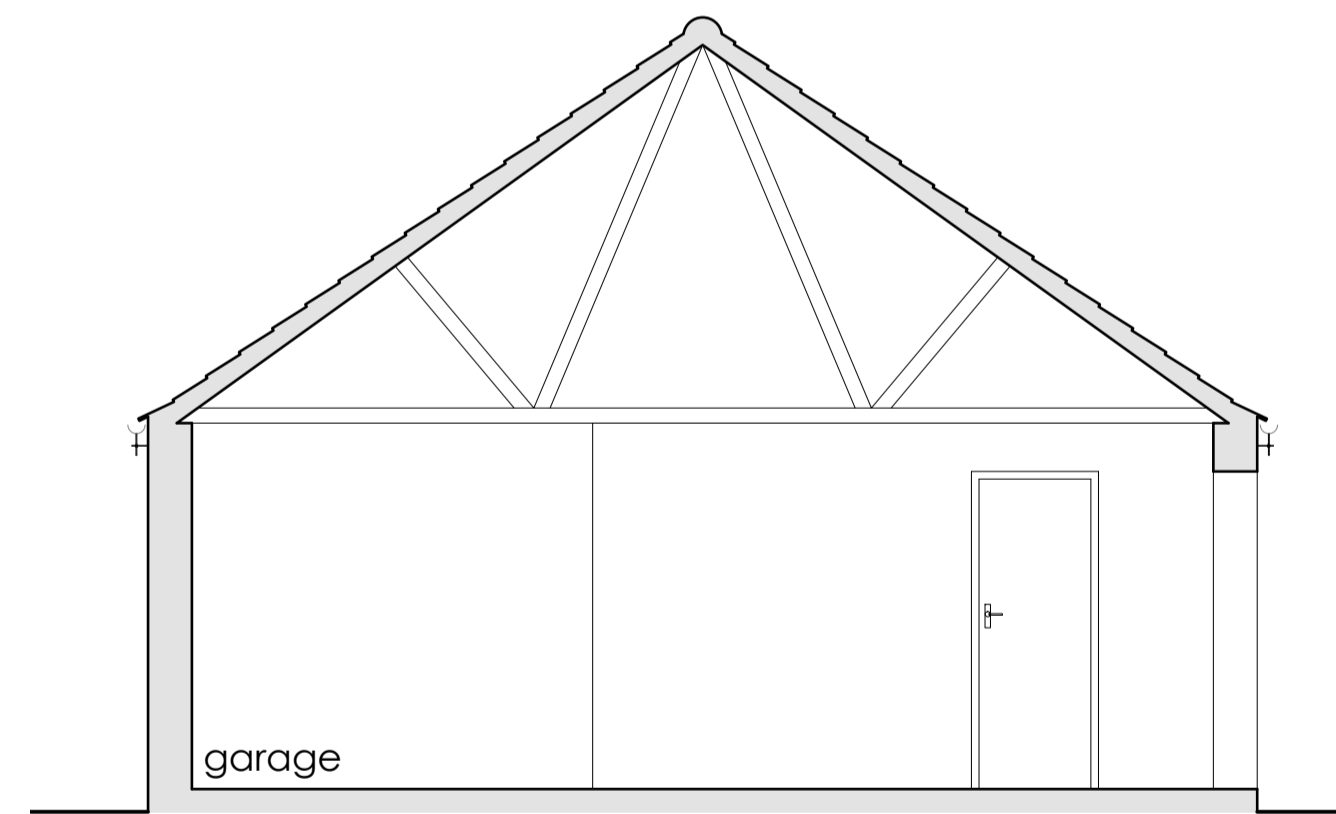

Section A-A

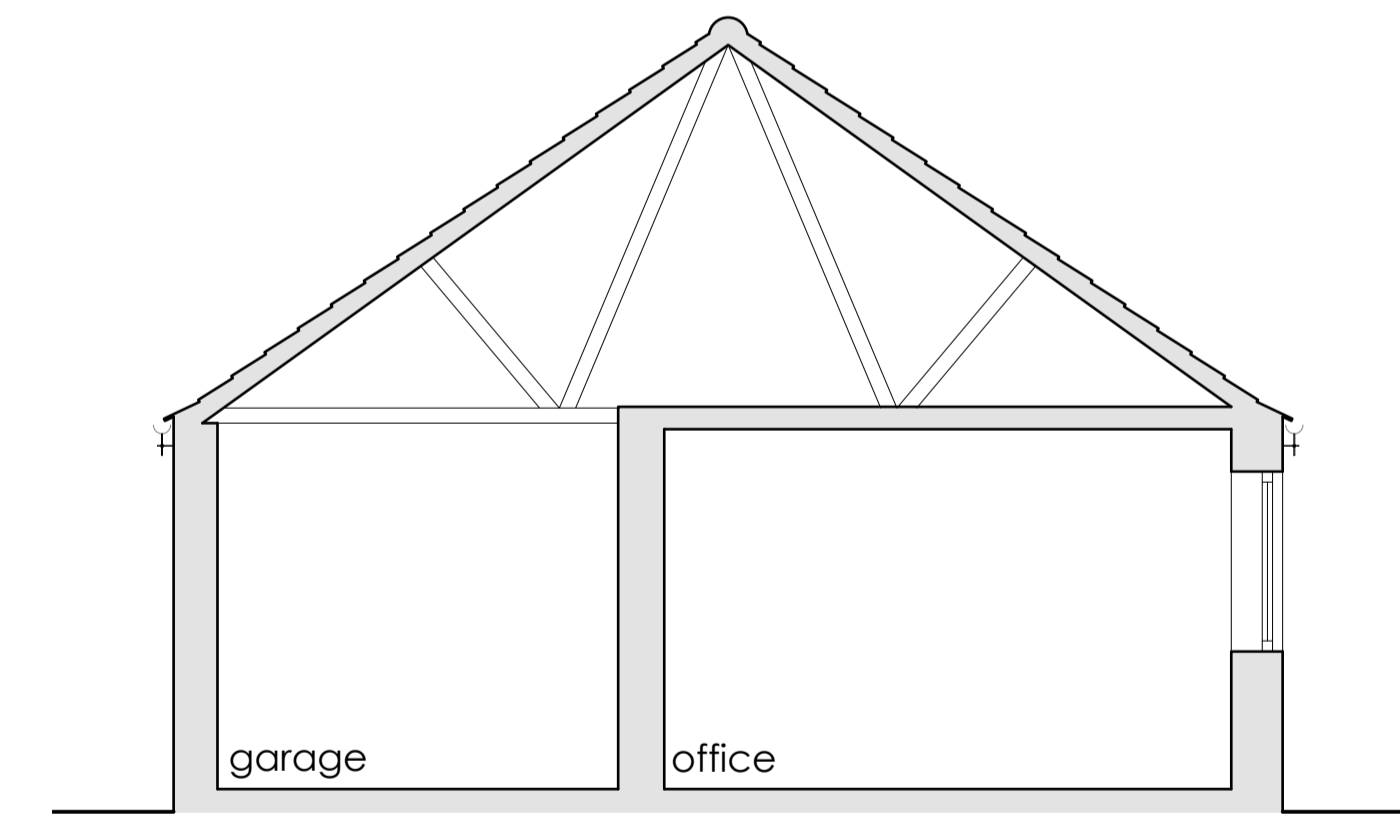

Section B-B

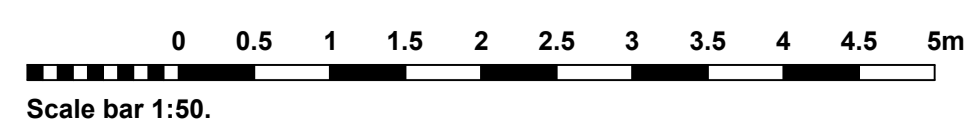

Scale bar 1:50.

Rev	Revision note	Date	Drawn by
Framework Architects EXISTING ELEVATIONS AND SECTIONS OF GARAGE		Date JUN 2023	Scale 1:50 at A1
Drawn by CP		Checked JA	Dwg No J2321 00104
		Date 29/02/2024	Drawn by JA