

Do not scale off this drawing — All dimensions and setting out to be verified on site. If in doubt contact the originator for clarification.

This drawing is the property of FRAMEWORK. Copyright is reserved by them and the drawing is issued on the condition that it is not copied, reproduced, retained or disclosed to any unauthorised person, either wholly or in part without the consent in writing of FRAMEWORK

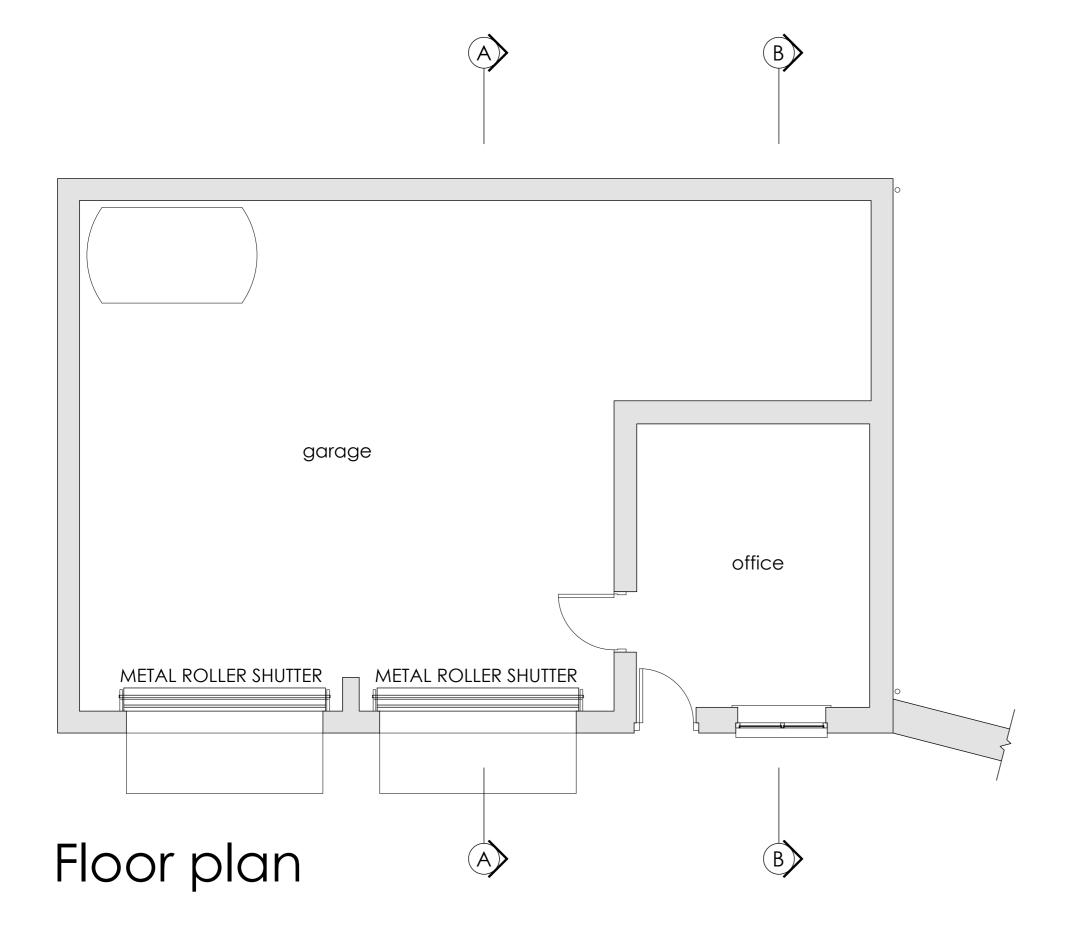

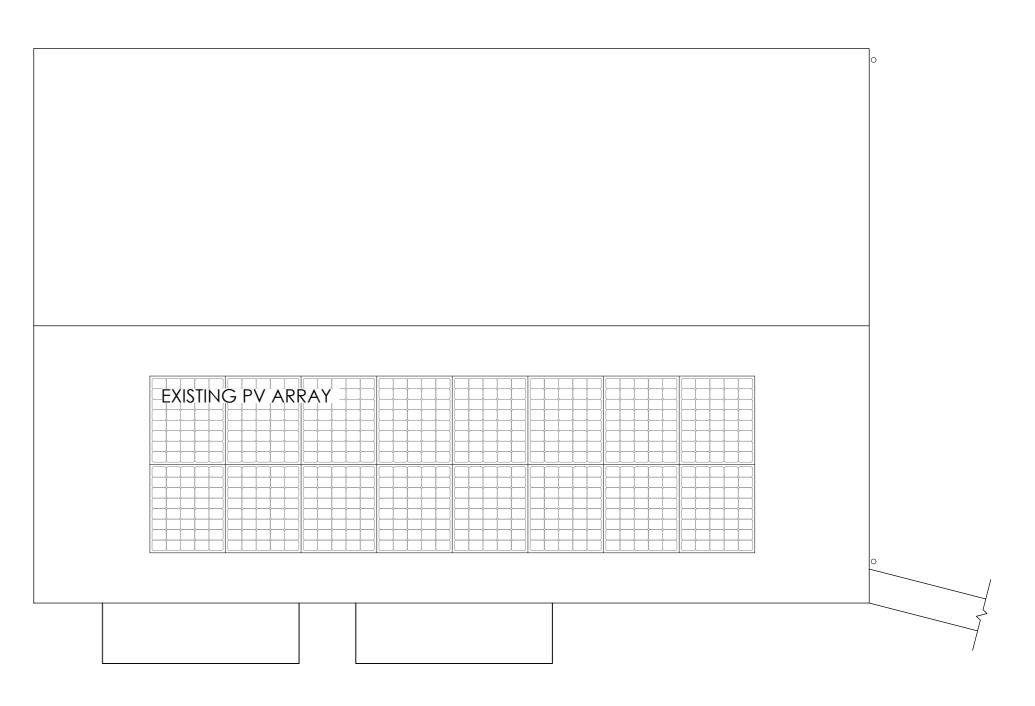

Roof plan

Α	PLANNING ISSUE			29.02.2024	JA
Rev	Revision note			Date	Drawn by
		MANOR FARM CHURCH HILL WASHINGBOROUGH			
		Drawn by CP	Checked	Date JUN 2023	Scale 1:50 at A2
Framework Architects		EXISTING PLANS OF GARAGE		Dwg No J2321 00103	Rev A

3 MARINE STUDIOS, BURTON LANE END, BURTON WATERS, LINCOLN, LN1 2UA T 01522 535383 E info@frameworklincoln.co.uk W frameworkarchitects.co.uk

Copyright © 2015 Framework All rights reserved

0 0.5 1 1.5 2 2.5 3 3.5 4 4.5 5m