


Issue Status	
Consultation	
Planning	X
B Regs	
Construction	

Title:
proposed elevations

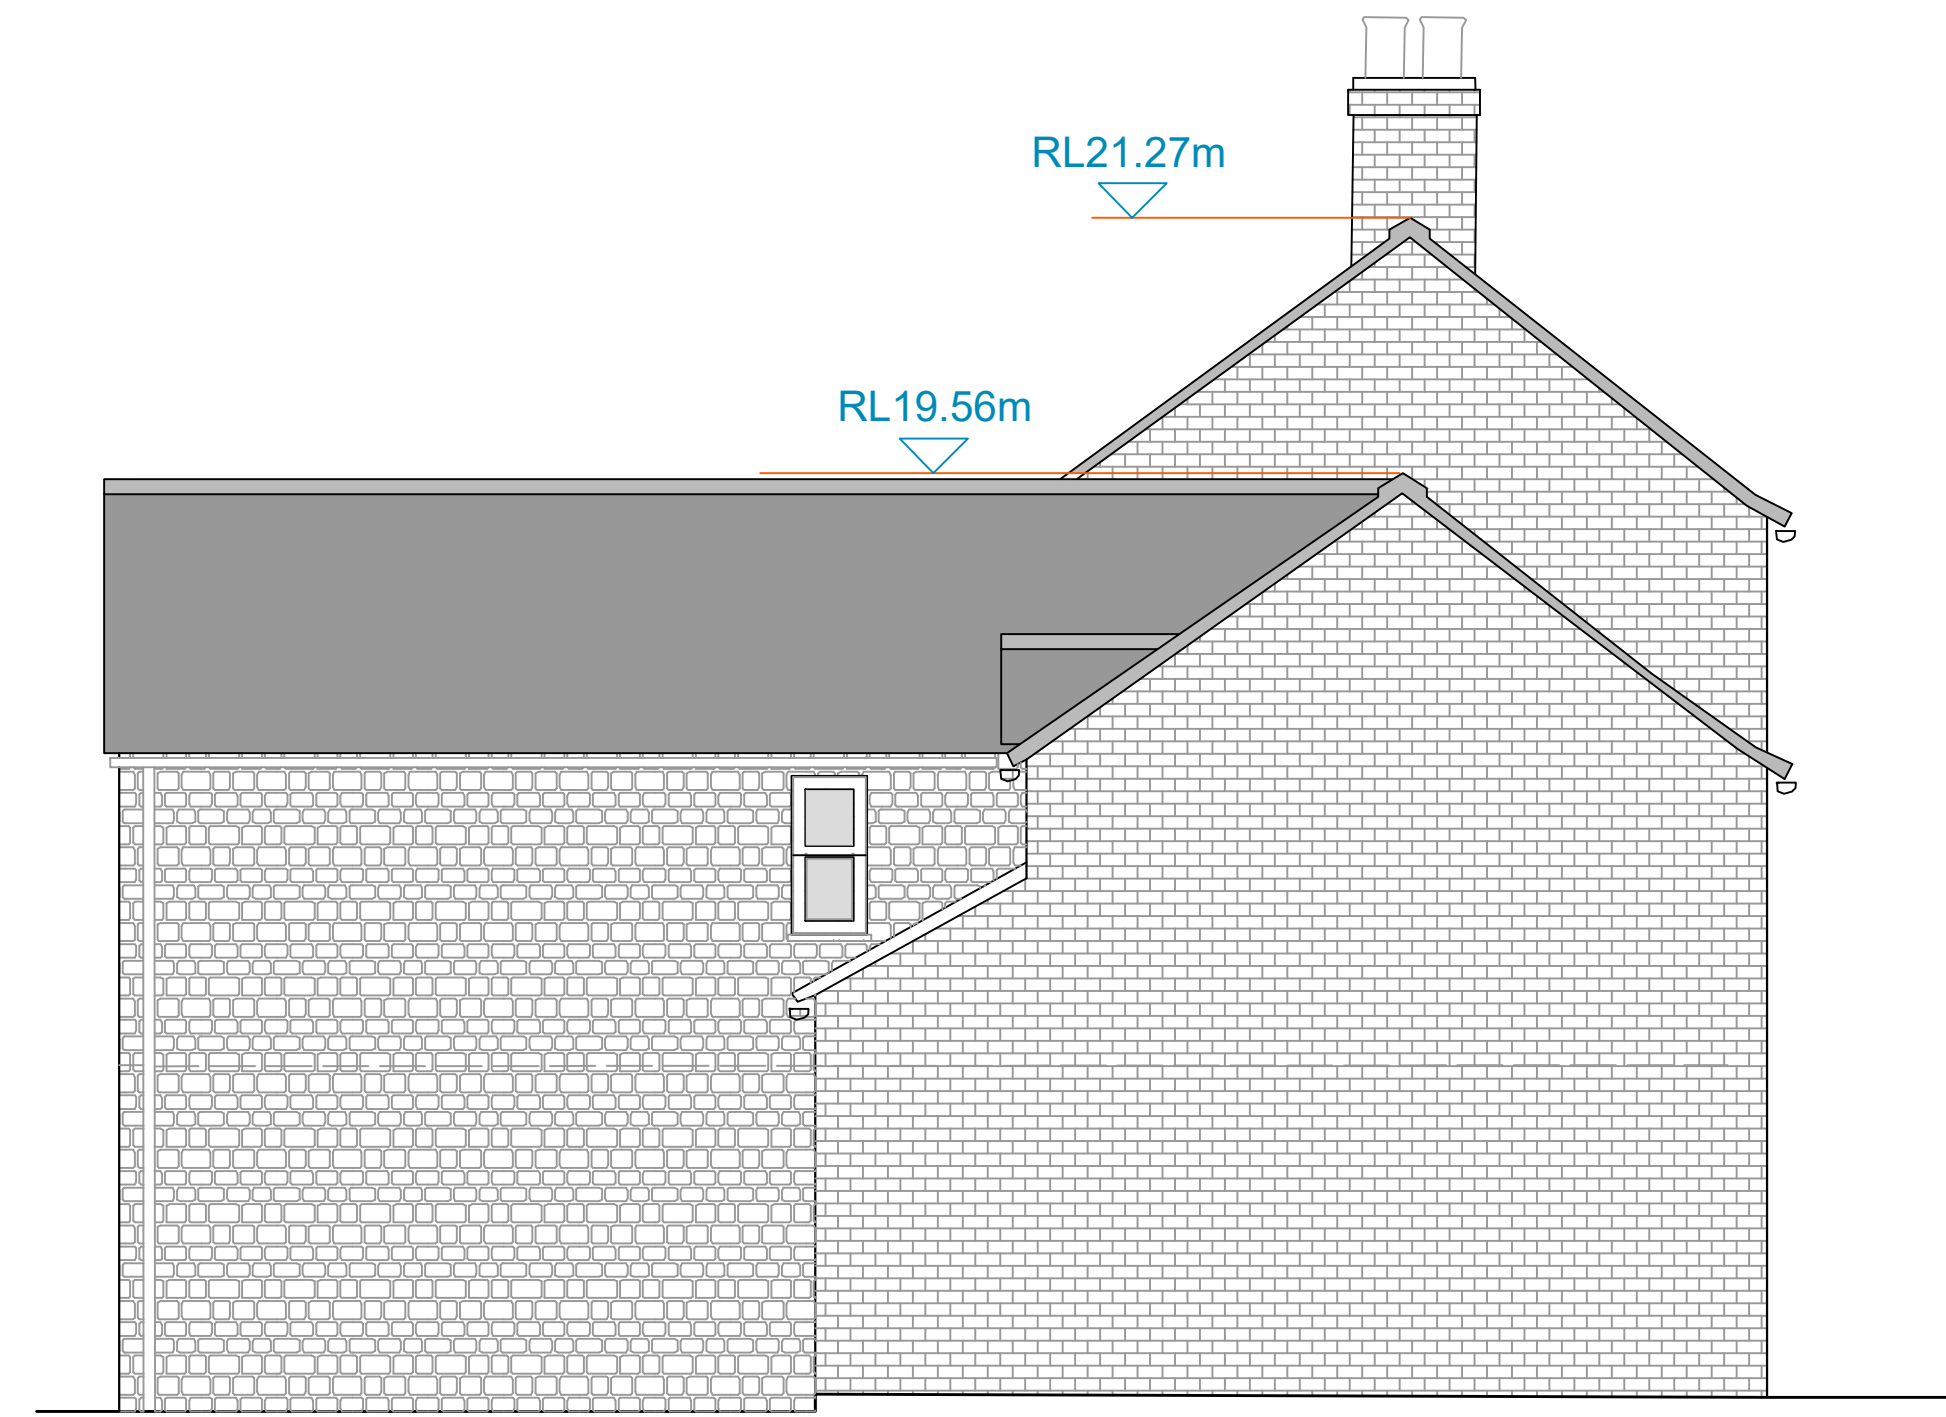

proposed south elevation
scale 1:50



proposed east elevation
scale 1:50



proposed west elevation
scale 1:50



proposed north elevation
scale 1:50