



EXISTING

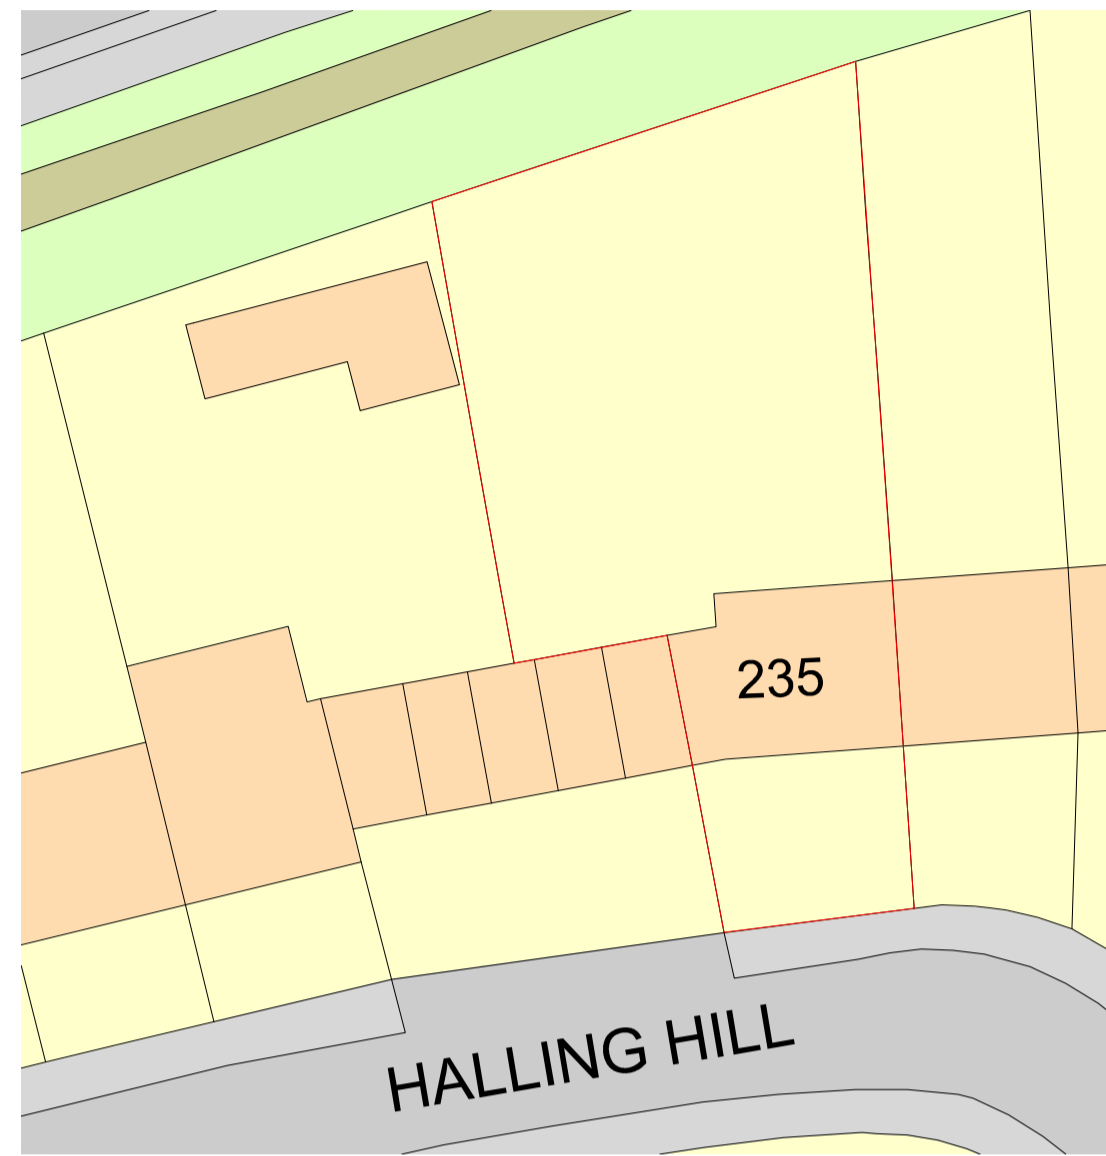

BLOCK PLAN
Scale 1:200 @ A1

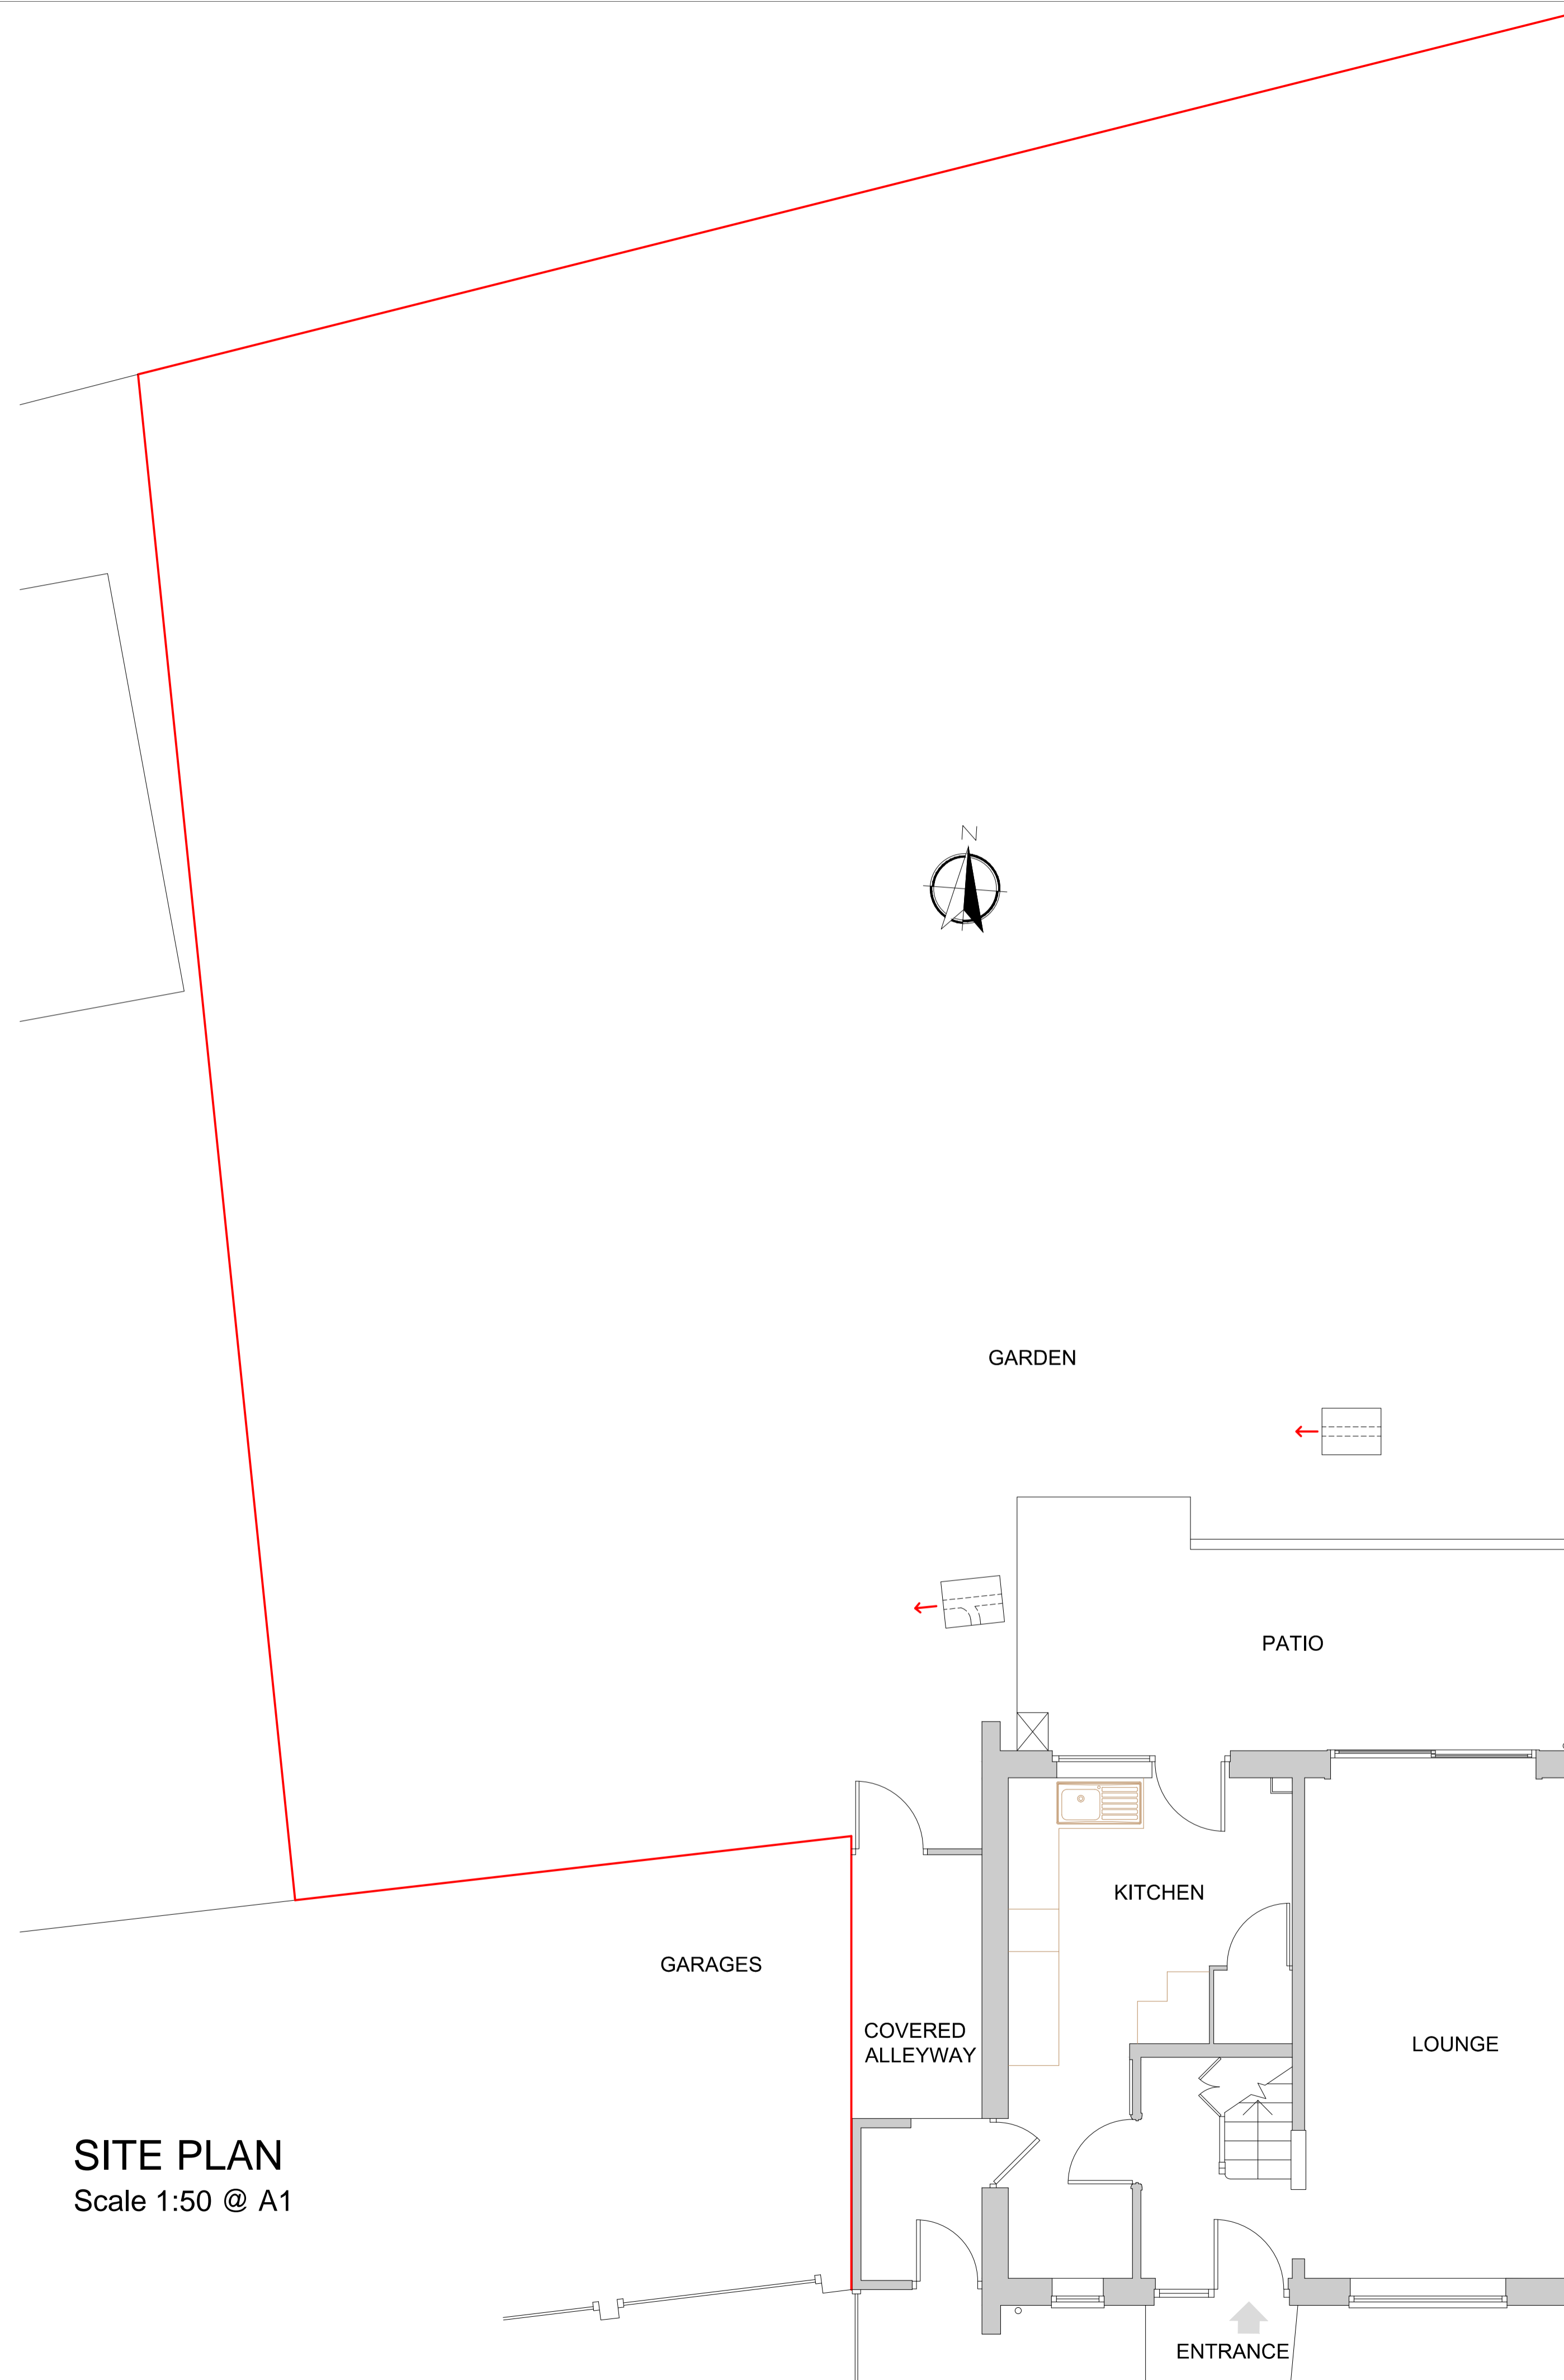

SITE PLAN
Scale 1:50 @ A1

GENERAL NOTES:

- This drawing is the property and intellectual copyright of GP Architects and may not be reproduced except for the intended purpose noted under the "Status" heading in the title block.
- Drawing can be scaled for LA Planning purposes only otherwise
- Contractors, DO NOT SCALE off this drawing. Use figured dimensions only.
- All dimensions are in mm unless otherwise stated.
- Dimensions, work descriptions and details on this drawing are to be checked on site prior to ordering any materials. Any discrepancies to be reported to the architect immediately.
- All drawings MUST be read in conjunction with the project specification, structural drawings and calculations.

N

OS LOCATION PLAN Scale 1:1250

Ordnance Survey, (c) Crown Copyright 2024. All rights reserved. Licence number 100022432

0 10 20 30 40 50 60 70 80 90 100
LINEAR SCALE @ 1:1250

For guidance only. Do not scale off this drawing

1:20 - 0	200mm	400mm	600mm	800mm	1000	1200	1400	1600	1800	2000
1:100 - 0	1m	2m	3m	4m	5m	6m	7m	8m	9m	10m
1:50 - 0	1m	2m	3m	4m	5m	6m	7m	8m	9m	10m
1:5 - 0	100mm	200mm	300mm	400mm	500mm					

Rev	By	Chk	Date	Notes

Status: **PLANNING**

GP ARCHITECTS

23 Weston Park - London N8 9SY
Tel: 020 8340 0452
Email: george@gp-architects.co.uk

Project
Granny Flat Development at
235 Halling Hill, Harlow, Essex, CM20 3JS

Drawing Title
EXISTING SITE PLANS

Scale: 1:50 @ A1	Date: Mar. 2024	Drawn by: GP	Checked by:
---------------------	--------------------	-----------------	-------------

Drawing No. VAN-01	Rev. .
------------------------------	-----------