



MapServe

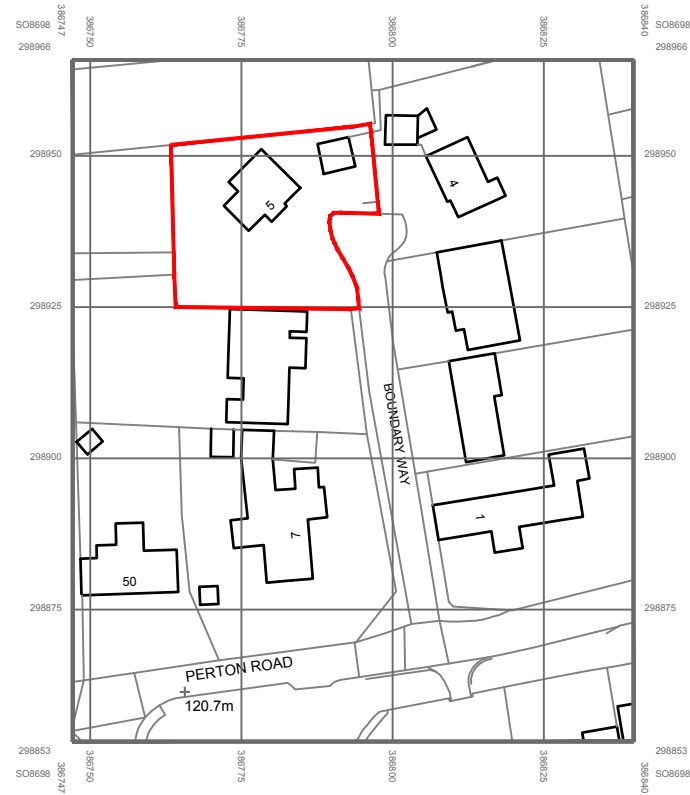


Existing Site Plan
SCALE - 1:1250

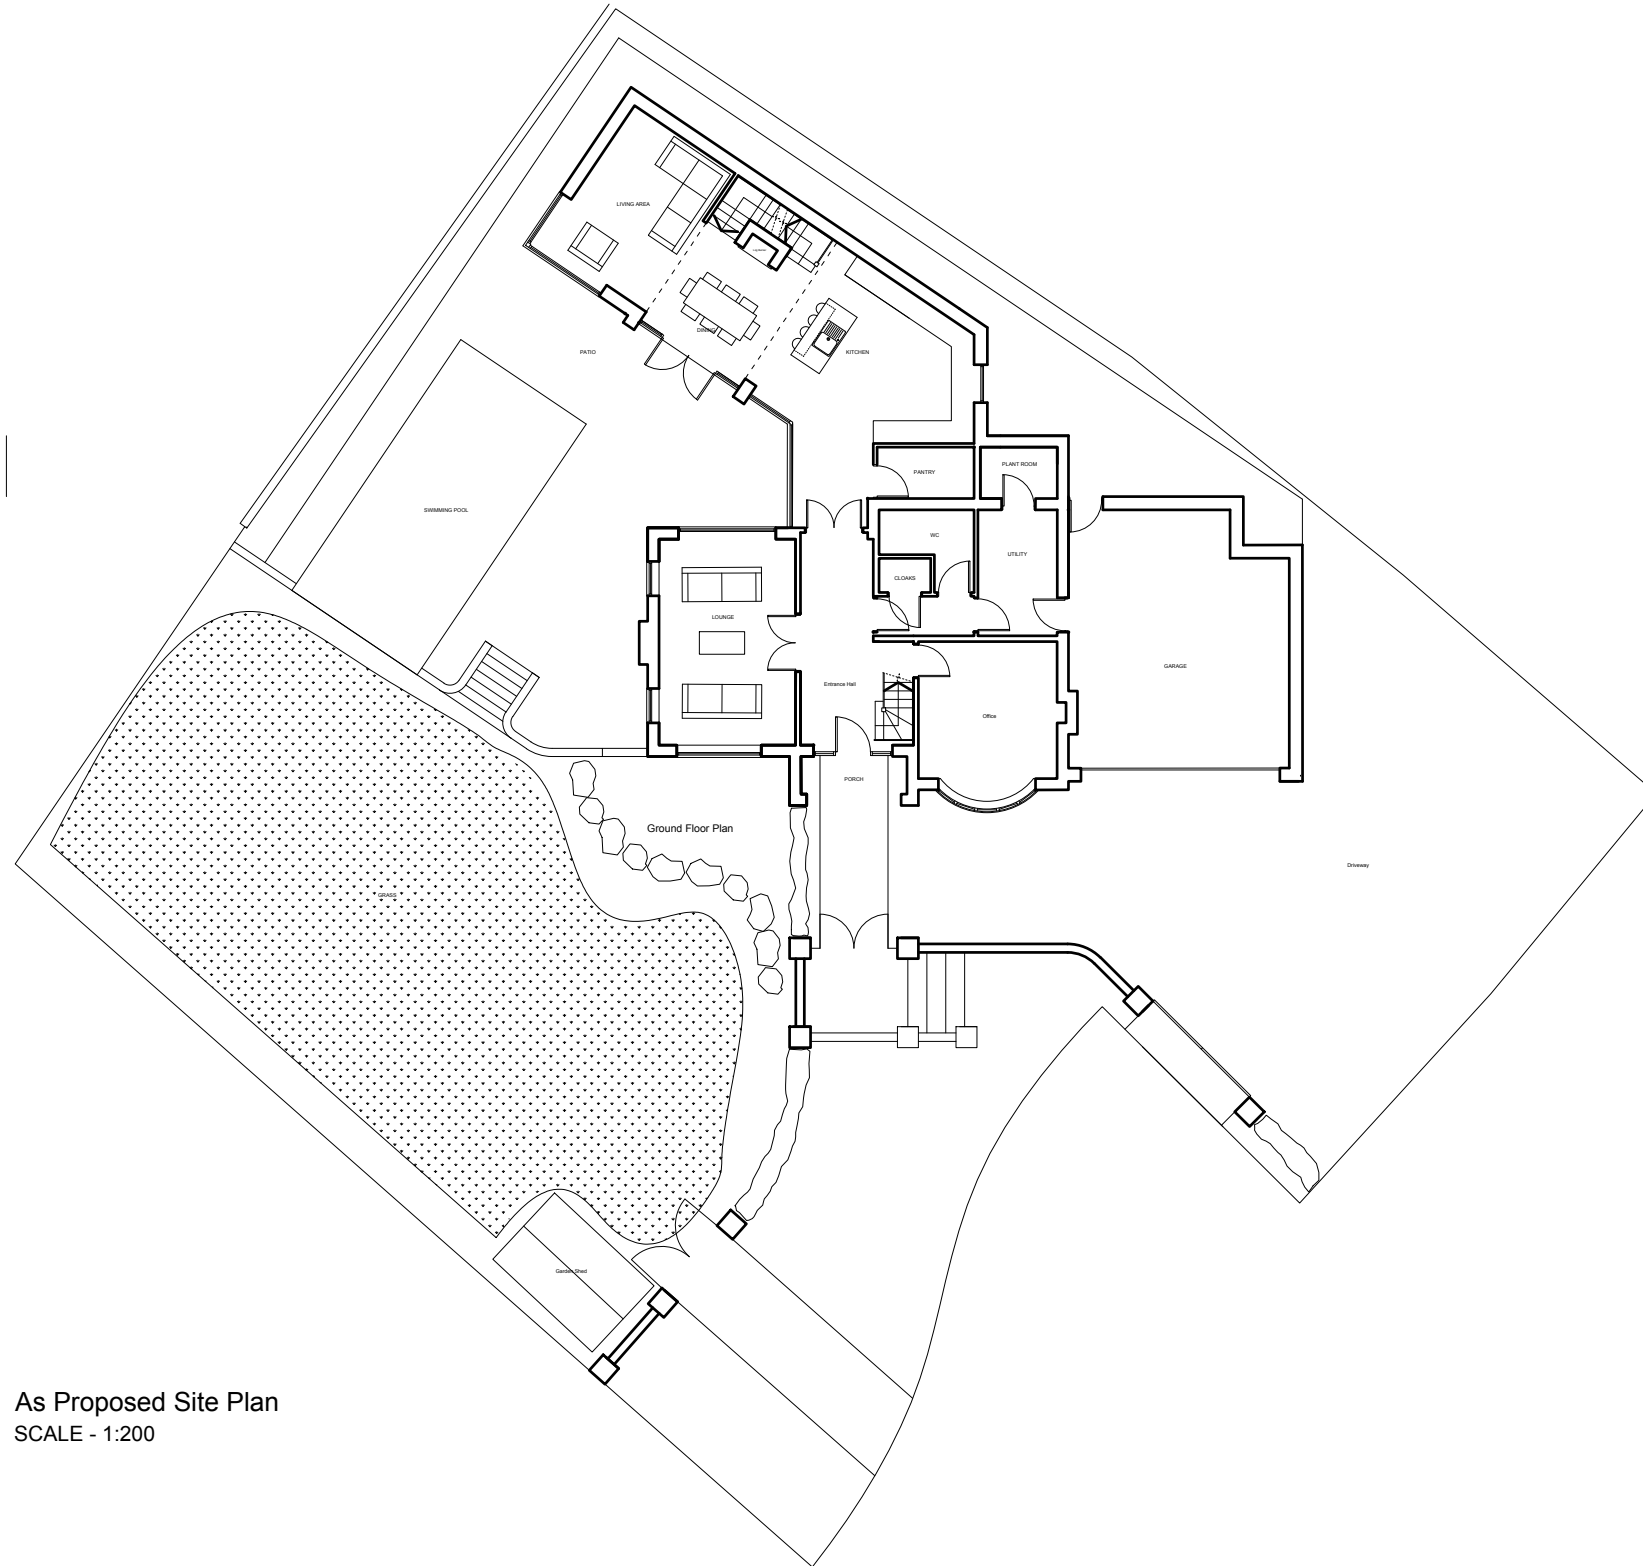

As Proposed Site Plan
SCALE - 1:200

As Proposed Location Plan
SCALE - 1:1250

 

REV	DESCRIPTION	BY


GOSS ARC LTD
5 BOUNDARY WAY, WIGHTWICK.
WOLVERHAMPTON. WV6 8DL

T: 01902 539356
E: INFO@GOSSARC.CO.UK

PROJECT:
Extensions and Alterations to 5 Boundary
Way, Wightwick, Wolverhampton. WV6
8DL


DRAWING TITLE:
Location Plan and Site Plan

NO.	REV.	SCALE	PAPER
01	.	Noted	A3

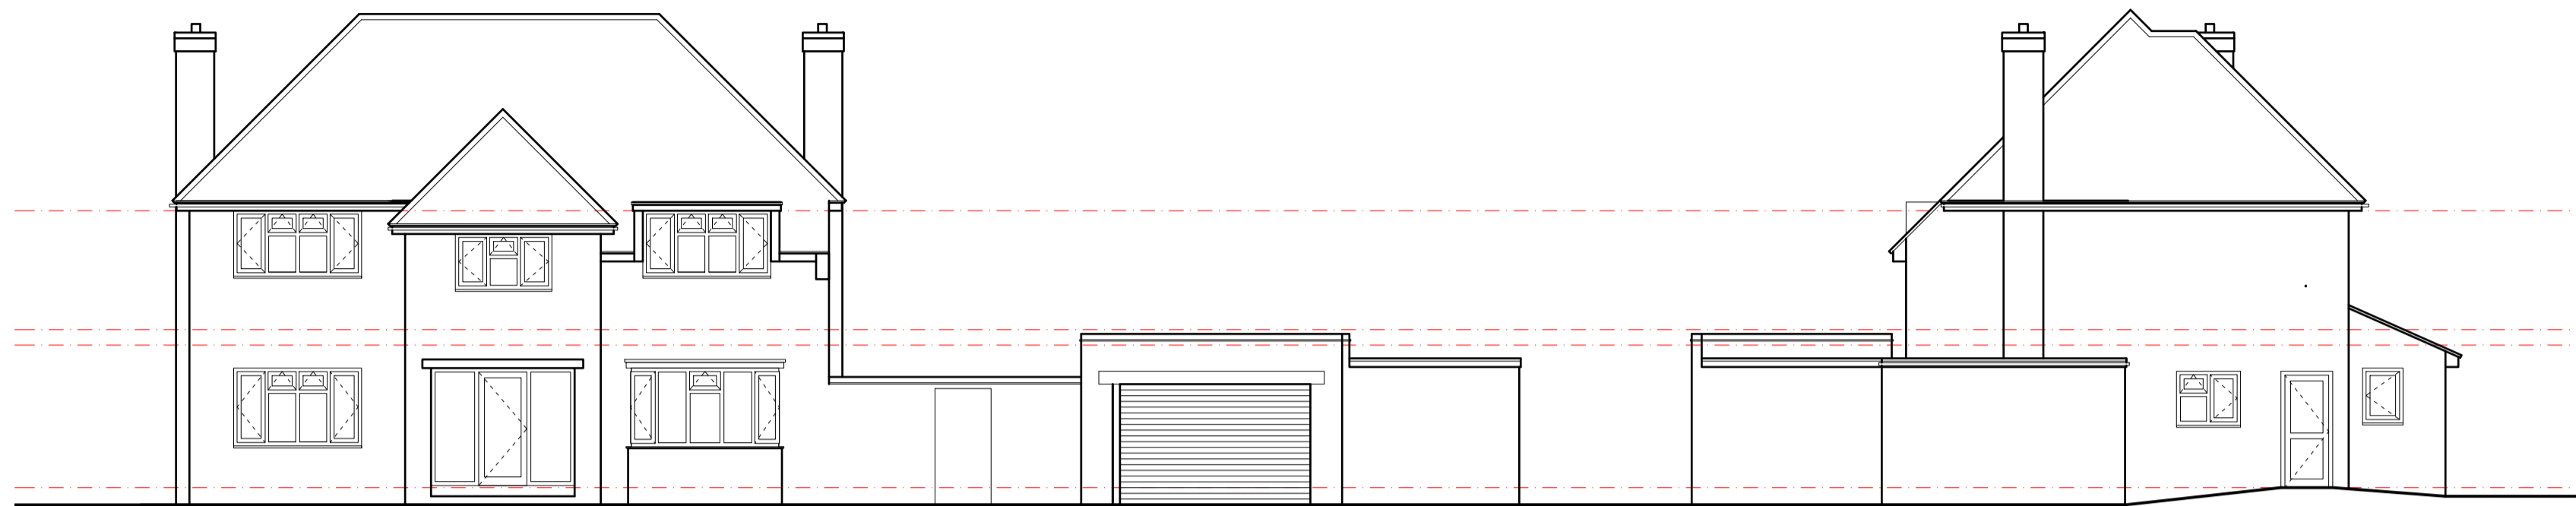


Front Elevation

Side Elevation

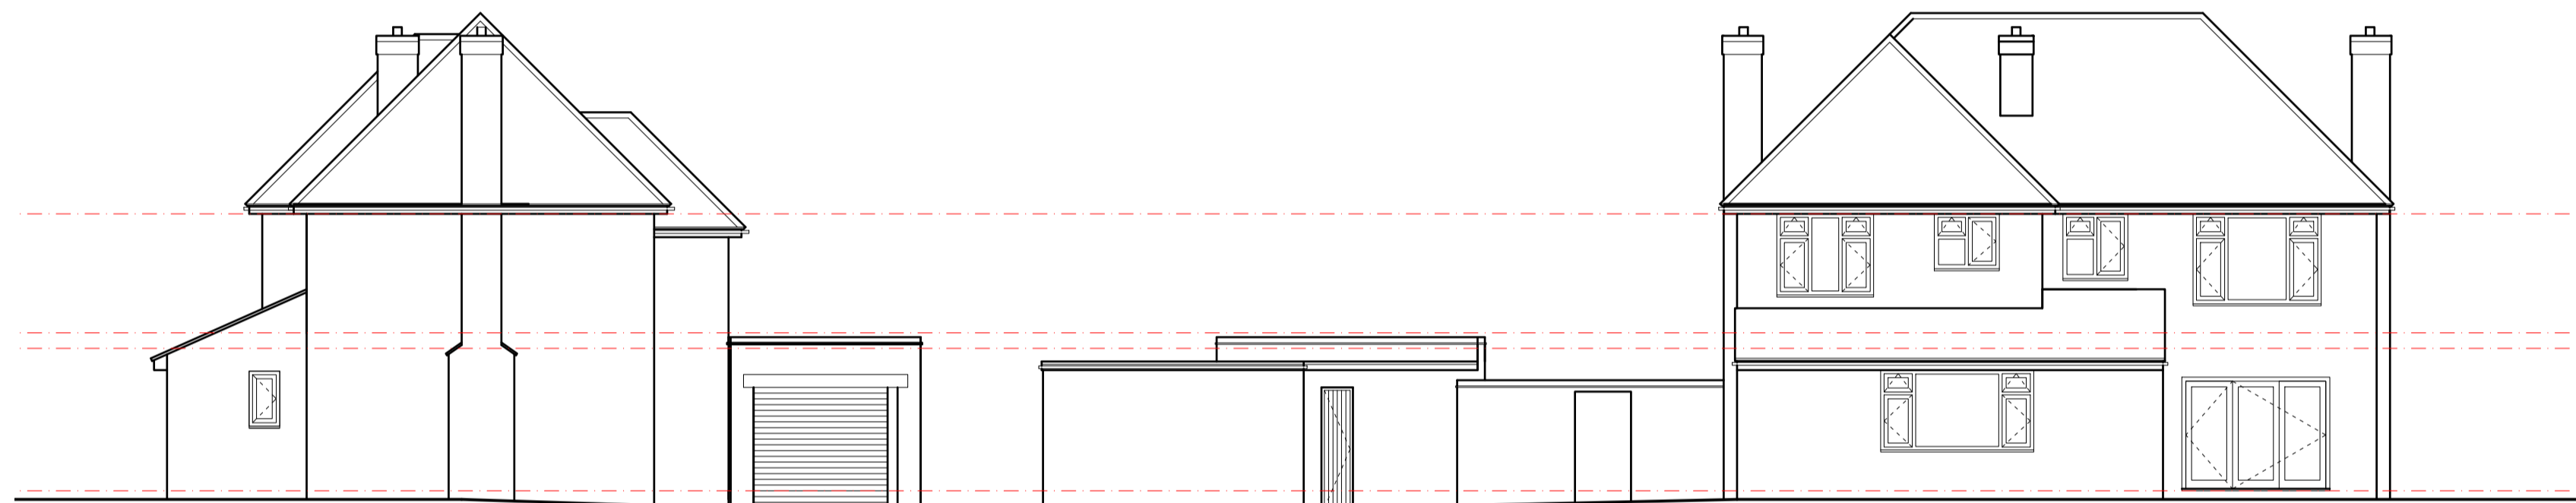


Front Elevation

Front Elevation

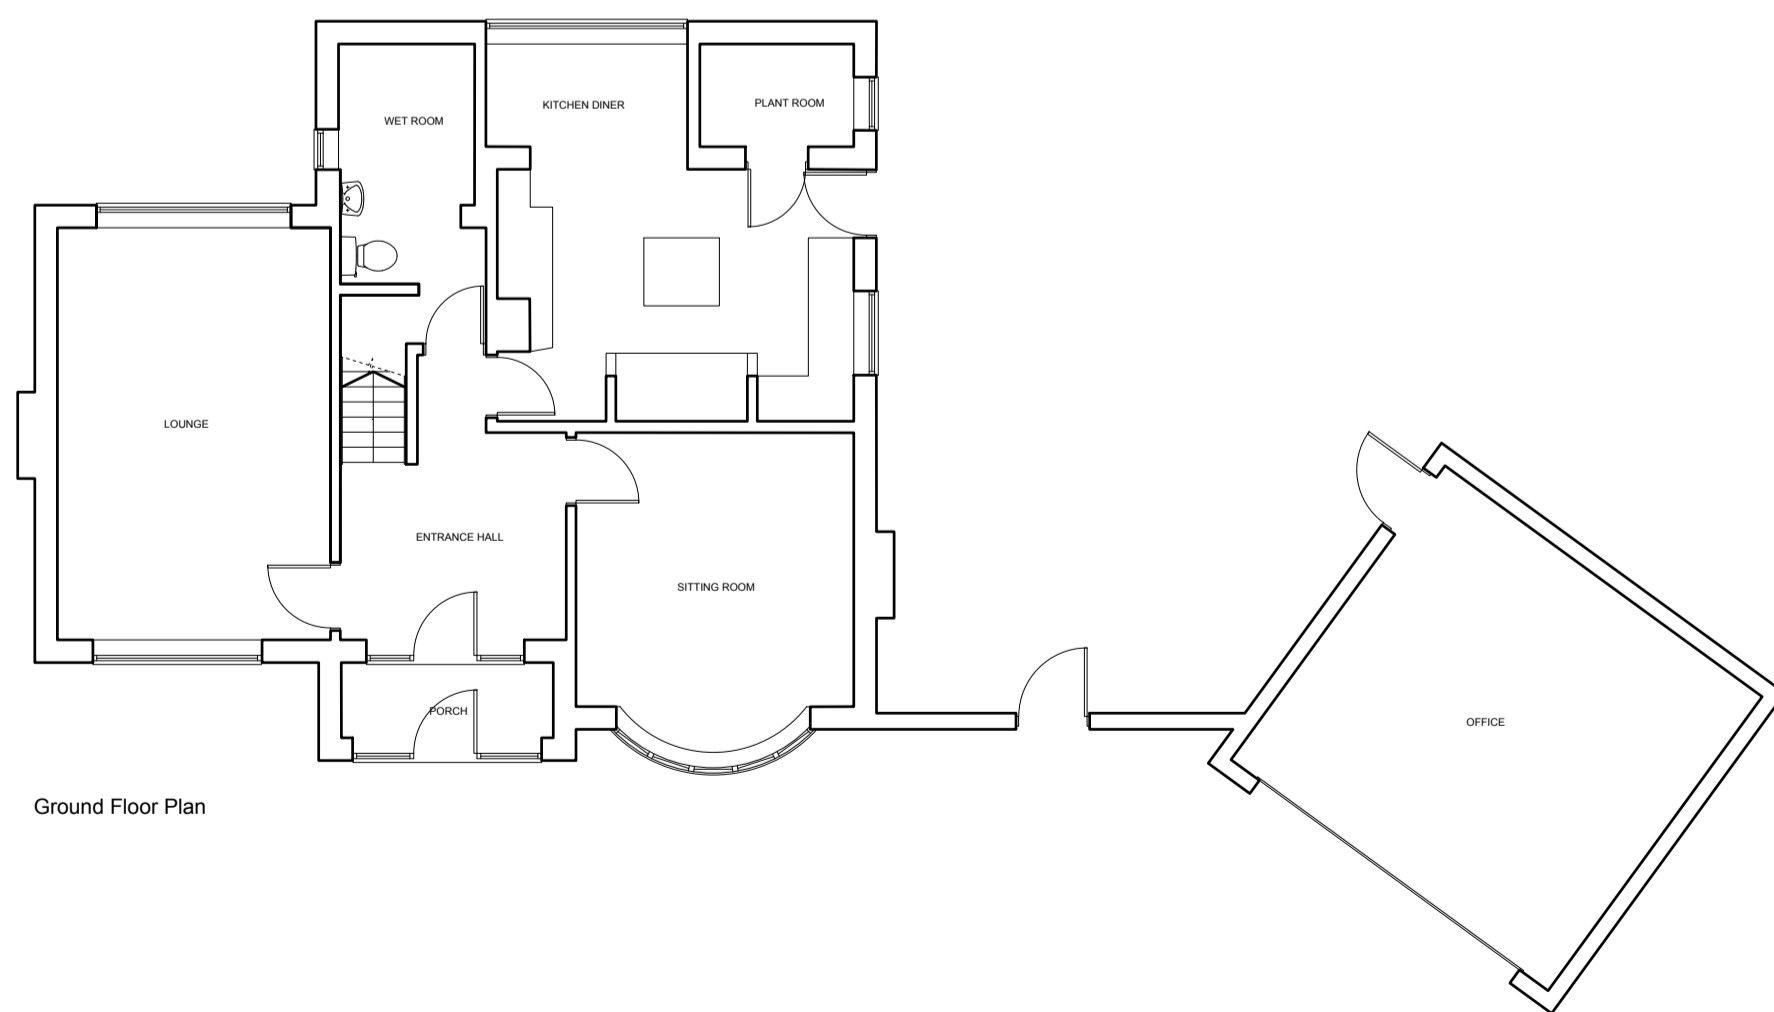

Ground Floor Plan

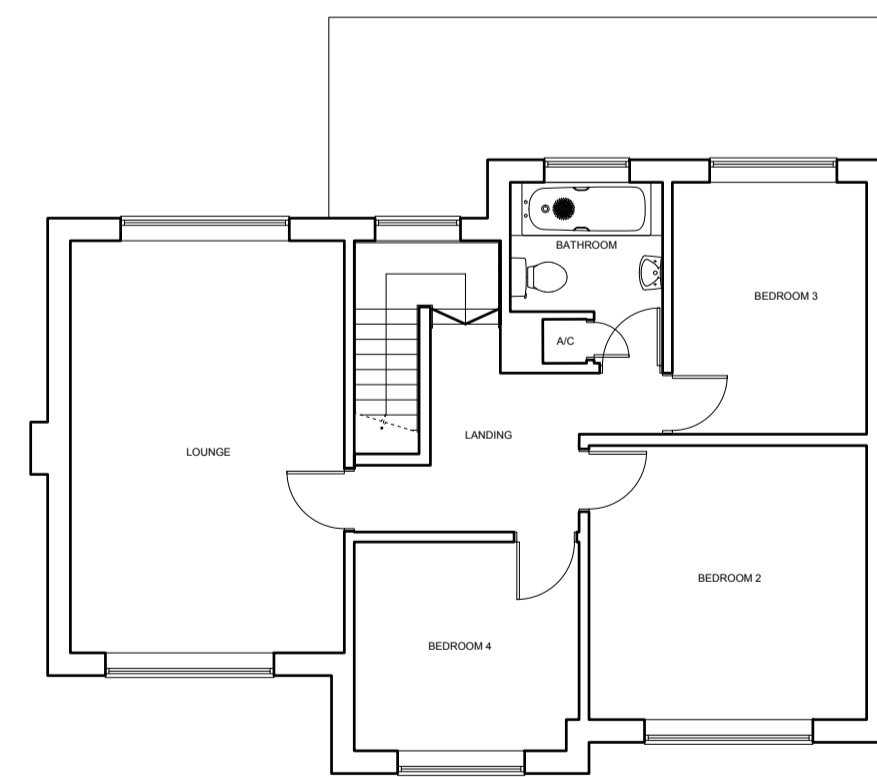

First Floor Plan

REV	DESCRIPTION	BY


GOSS ARC LTD
 5 BOUNDARY WAY, WIGHTWICK,
 WOLVERHAMPTON, WV6 8DL
 T: 01902 539356
 E: INFO@GOSSARC.CO.UK

PROJECT:
 Extensions and Alterations to 5 Boundary
 Way, Wightwick, Wolverhampton, WV6
 8DL

DRAWING TITLE:
 Plan as Existing

NO.	REV.	SCALE	PAPER
02		1:100	A1



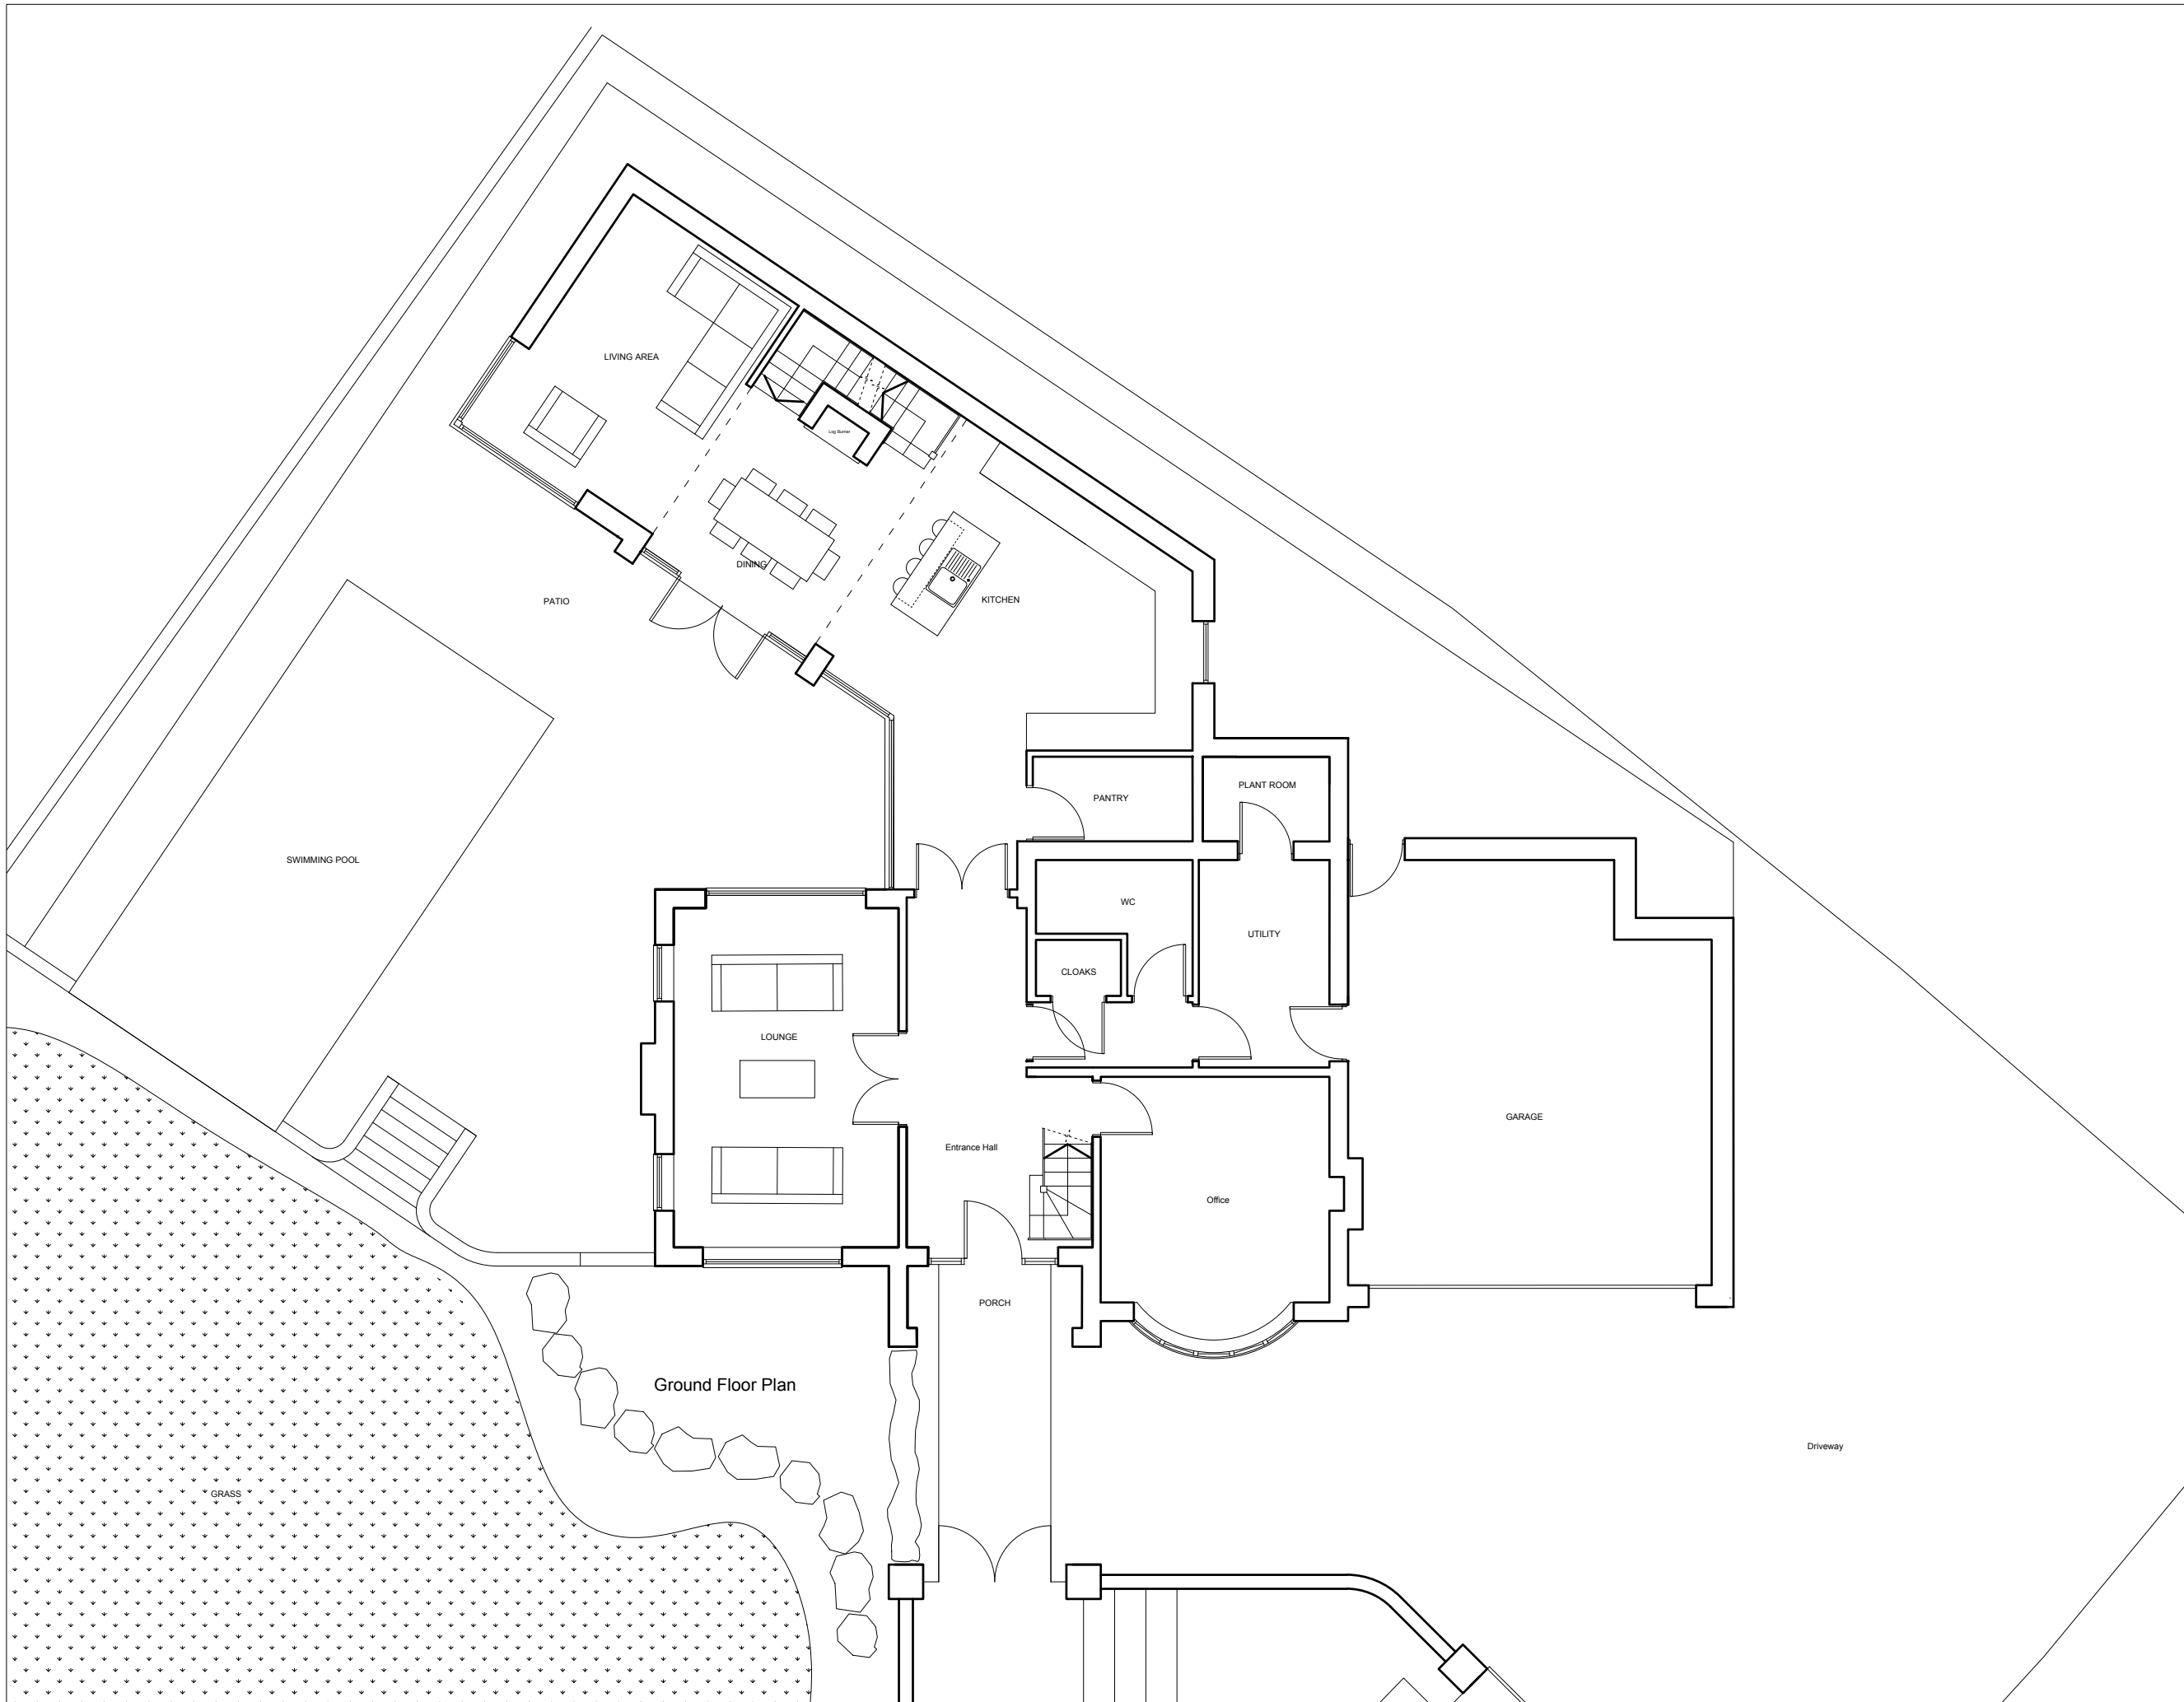

Ground Floor Plan

REV	DESCRIPTION	BY

GOSS ARC LTD
 5 BOUNDARY WAY, WIGHTWICK,
 WOLVERHAMPTON. WV6 8DL


T: 01902 539356

E: INFO@GOSSARC.CO.UK

PROJECT:
 Extensions and Alterations to 5 Boundary
 Way, Wightwick, Wolverhampton. WV6
 8DL

DRAWING TITLE:
 Proposed First Floor Plan

NO.	REV.	SCALE	PAPER
03	.	1:100	A3

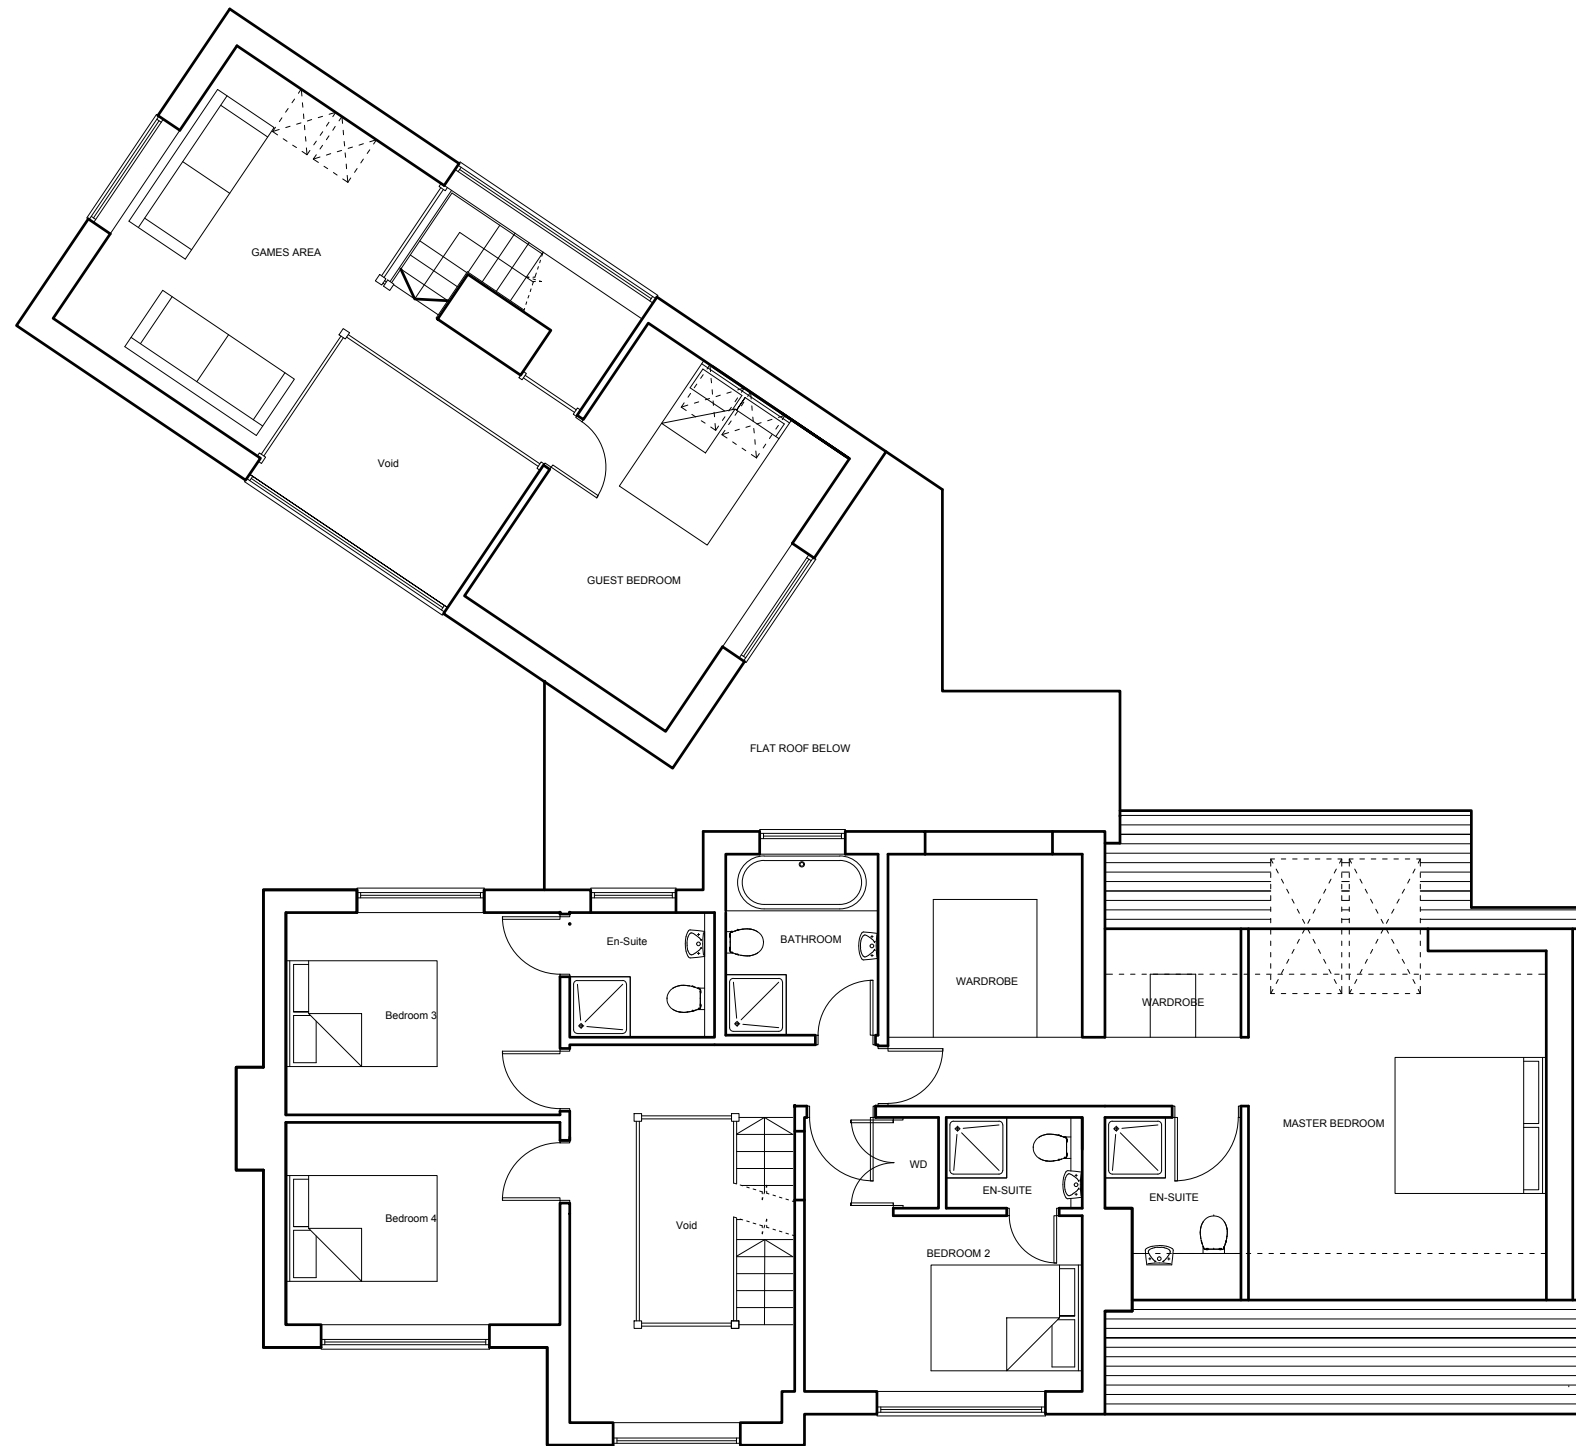

First Floor Plan



REV	DESCRIPTION	BY

GOSS ARC LTD
 5 BOUNDARY WAY, WIGHTWICK.
 WOLVERHAMPTON. WV6 8DL


T: 01902 539356

E: INFO@GOSSARC.CO.UK


PROJECT:
 Extensions and Alterations to 5 Boundary
 Way, Wightwick, Wolverhampton. WV6
 8DL

DRAWING TITLE:
 Proposed First Floor Plan

NO.	REV.	SCALE	PAPER
04	.	1:100	A3

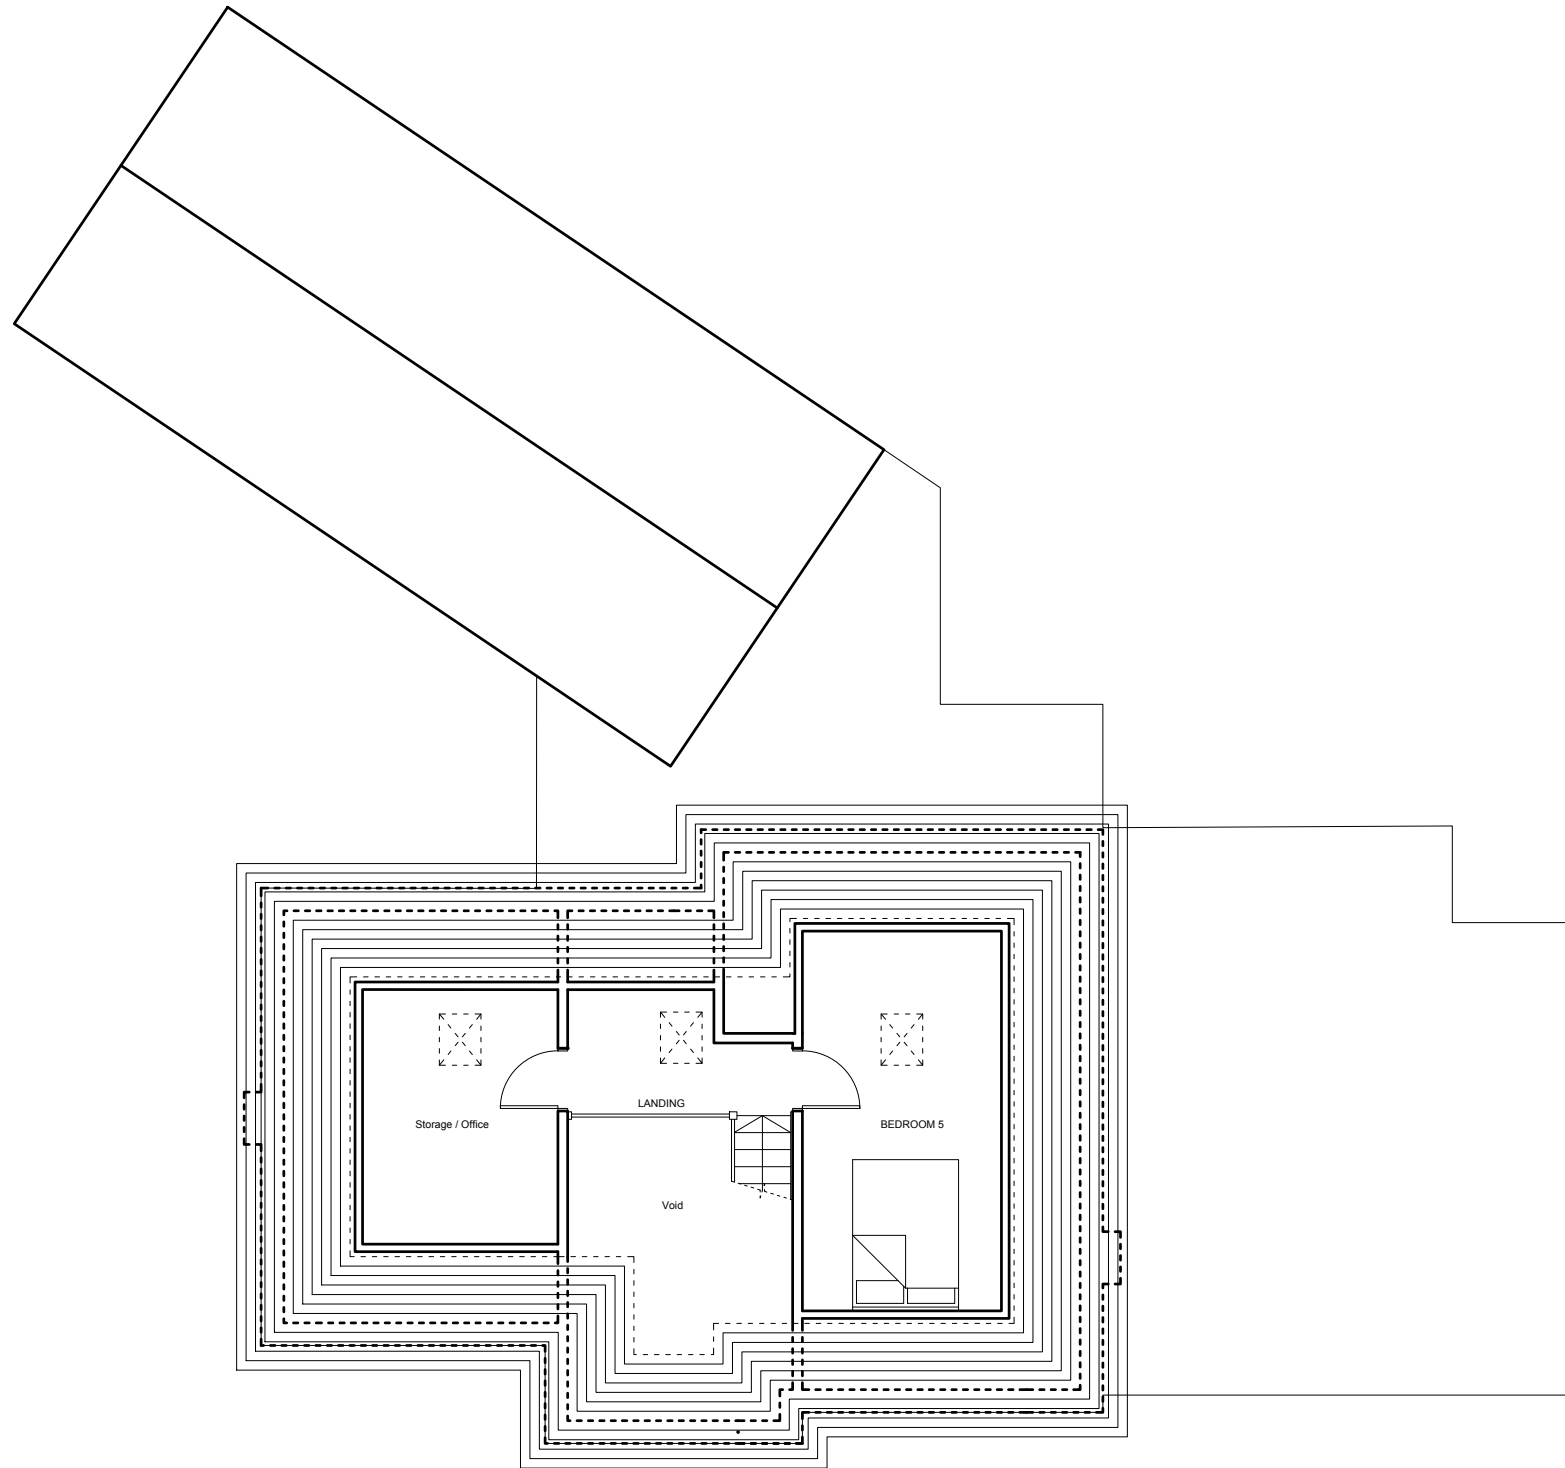

Second Floor Plan

 

REV	DESCRIPTION	BY

GOSS ARC LTD
 5 BOUNDARY WAY, WIGHTWICK.
 WOLVERHAMPTON. WV6 8DL


T: 01902 539356

E: INFO@GOSSARC.CO.UK

PROJECT:
 Extensions and Alterations to 5 Boundary
 Way, Wightwick, Wolverhampton. WV6
 8DL

DRAWING TITLE:
 Proposed Second Floor Plan

NO.	REV.	SCALE	PAPER
05	.	1:100	A3

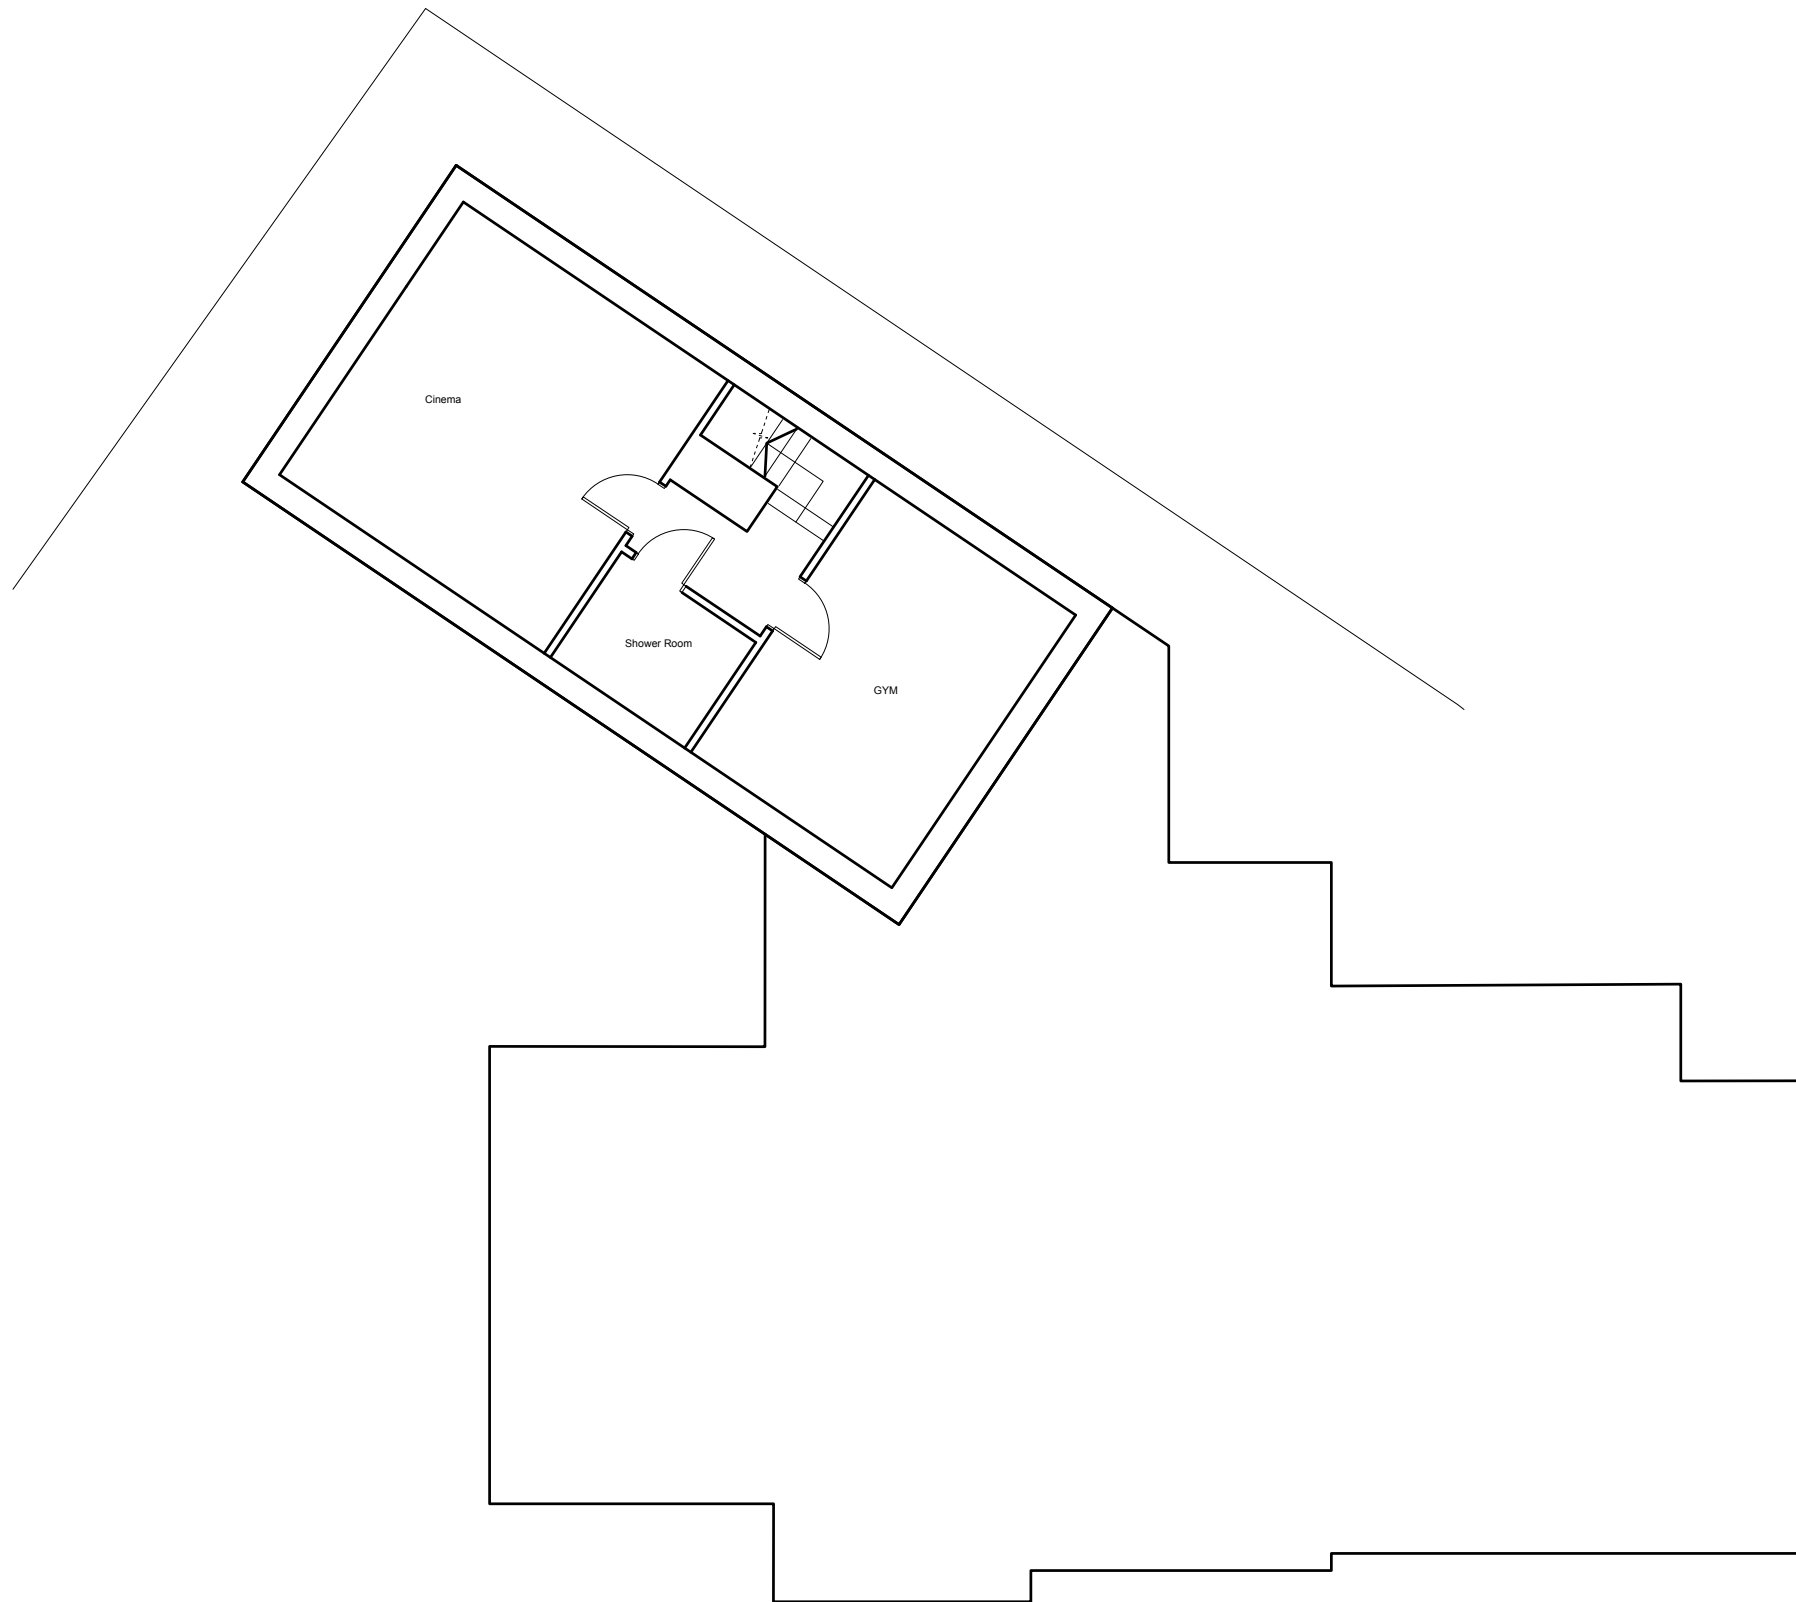

Basement Plan



REV	DESCRIPTION	BY

REV DESCRIPTION BY

GOSS ARC LTD
 5 BOUNDARY WAY, WIGHTWICK.
 WOLVERHAMPTON. WV6 8DL

T: 01902 539356

E: INFO@GOSSARC.CO.UK


PROJECT:
 Extensions and Alterations to 5 Boundary
 Way, Wightwick, Wolverhampton. WV6
 8DL

DRAWING TITLE:
 Proposed Basement Floor Plan

NO.	REV.	SCALE	PAPER
06	.	1:100	A3



Front Elevation

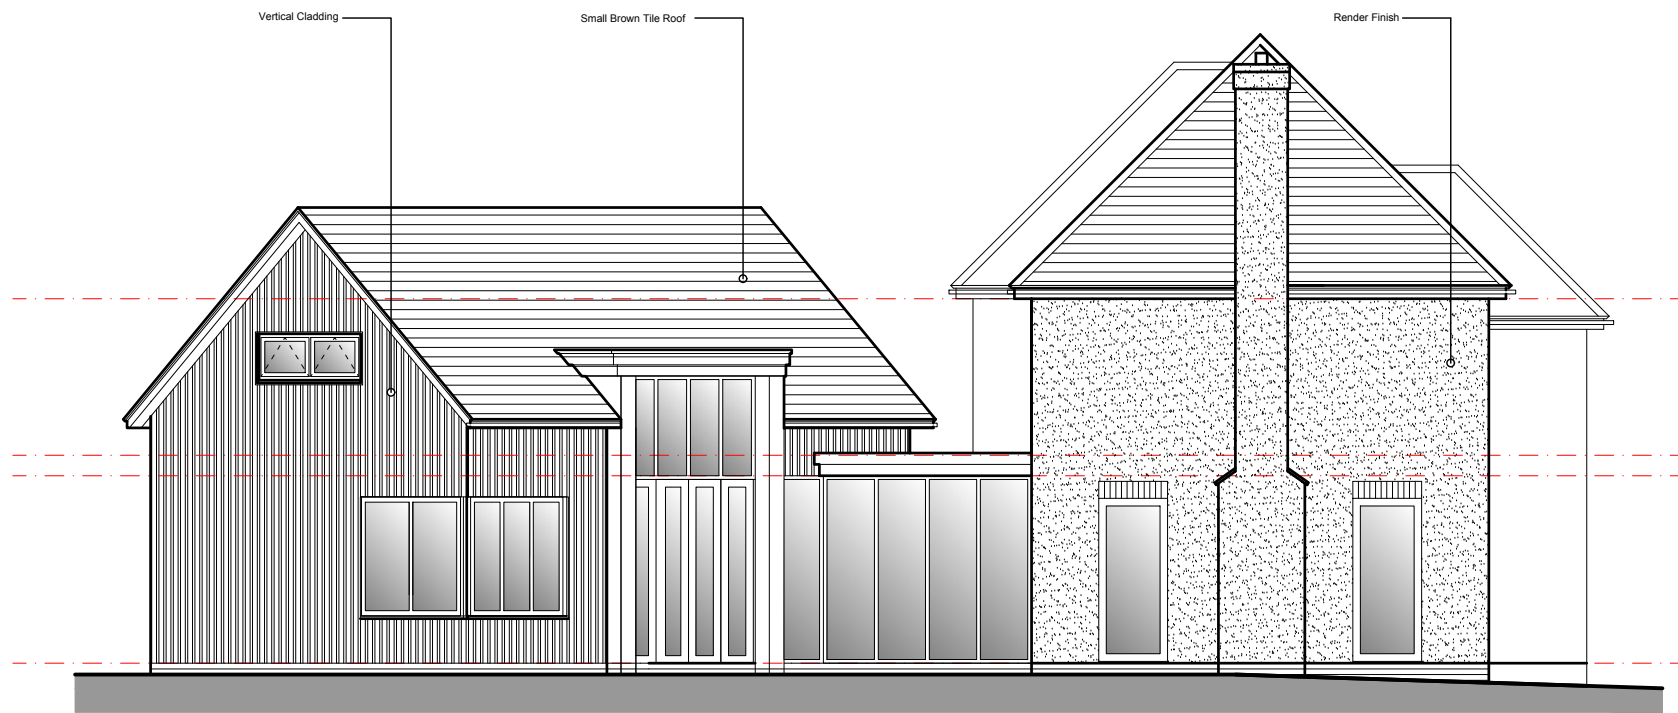

Side Elevation




REV	DESCRIPTION	BY

GOSS ARC LTD
 5 BOUNDARY WAY, WIGHTWICK,
 WOLVERHAMPTON. WV6 8DL
 T: 01902 539356
 E: INFO@GOSSARC.CO.UK


PROJECT:
 Extensions and Alterations to 5 Boundary
 Way, Wightwick, Wolverhampton. WV6
 8DL

DRAWING TITLE:
 Proposed Front and Side Elevation


NO.	REV.	SCALE	PAPER
07	.	1:100	A3

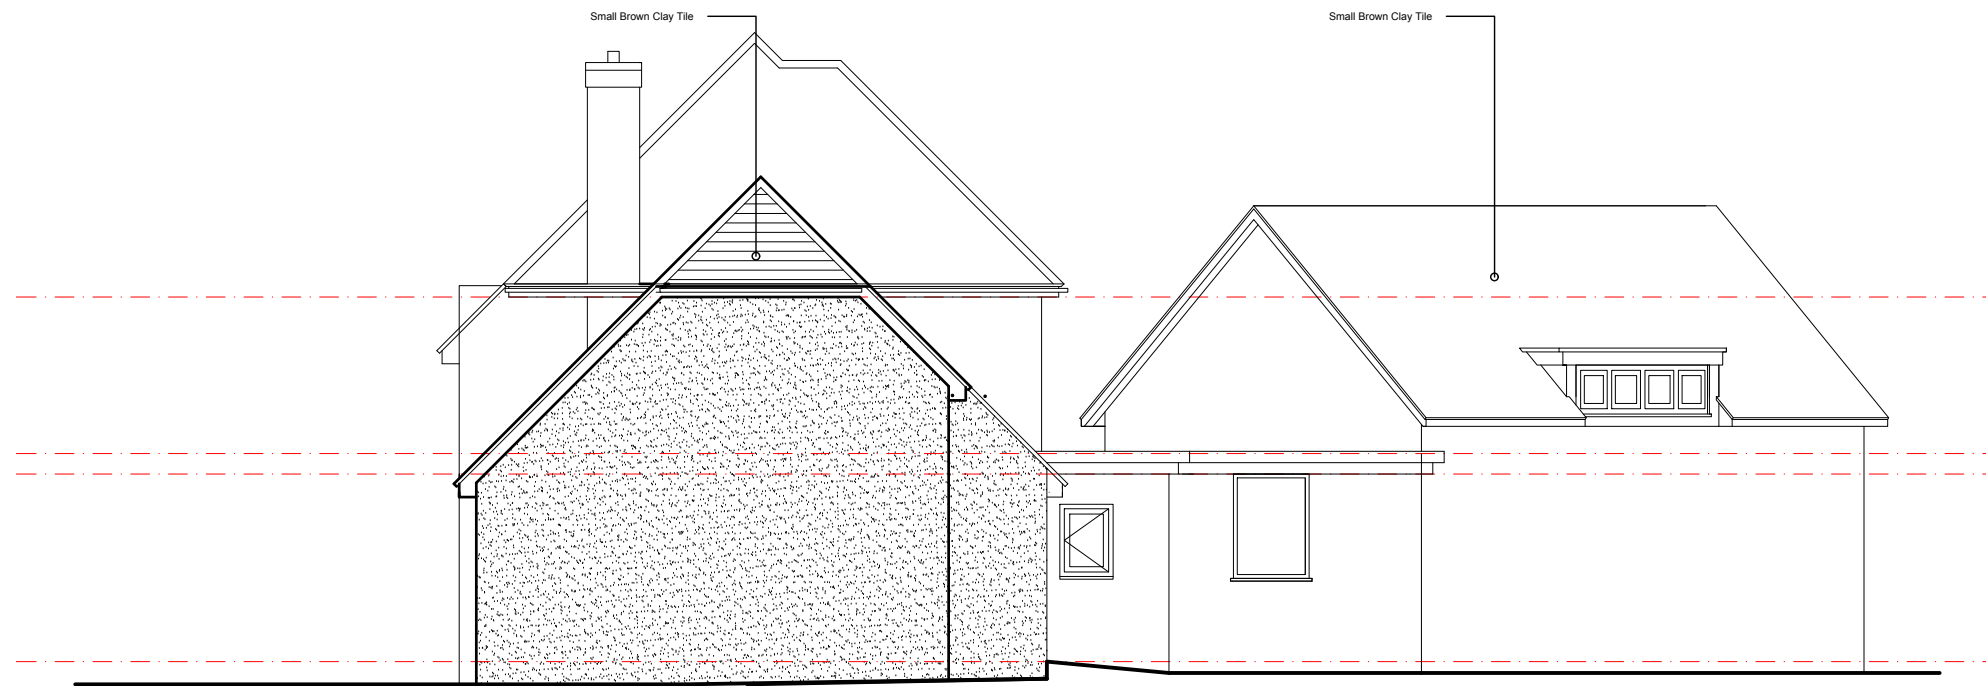

Side Elevation

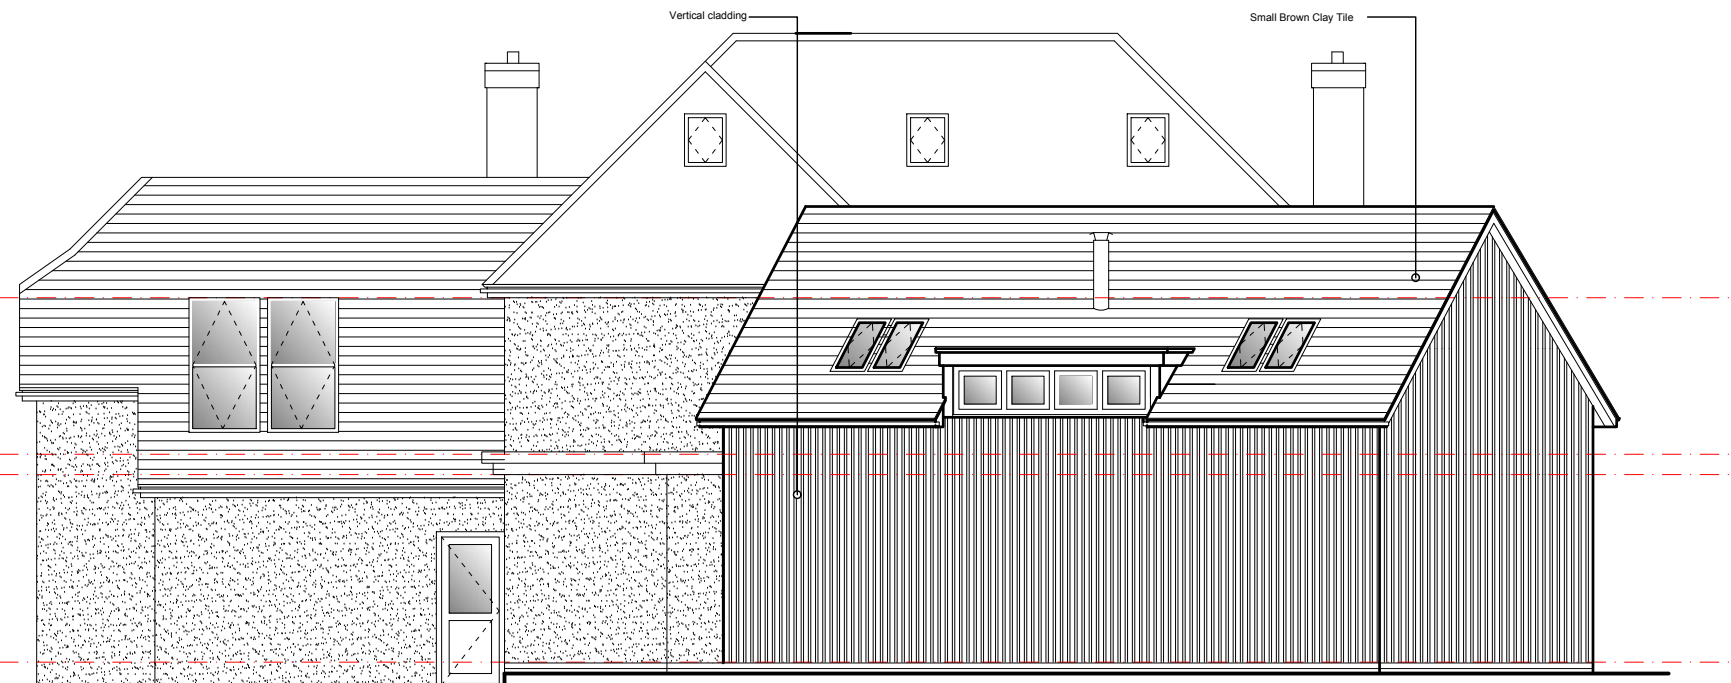

Rear Elevation

 

REV	DESCRIPTION	BY

GOSS ARC LTD
 5 BOUNDARY WAY, WIGHTWICK,
 WOLVERHAMPTON. WV6 8DL


T: 01902 539356

E: INFO@GOSSARC.CO.UK


PROJECT:
 Extensions and Alterations to 5 Boundary
 Way, Wightwick, Wolverhampton. WV6
 8DL

DRAWING TITLE:
 Side and Rear Elevation


NO.	REV.	SCALE	PAPER
08	.	1:100	A3

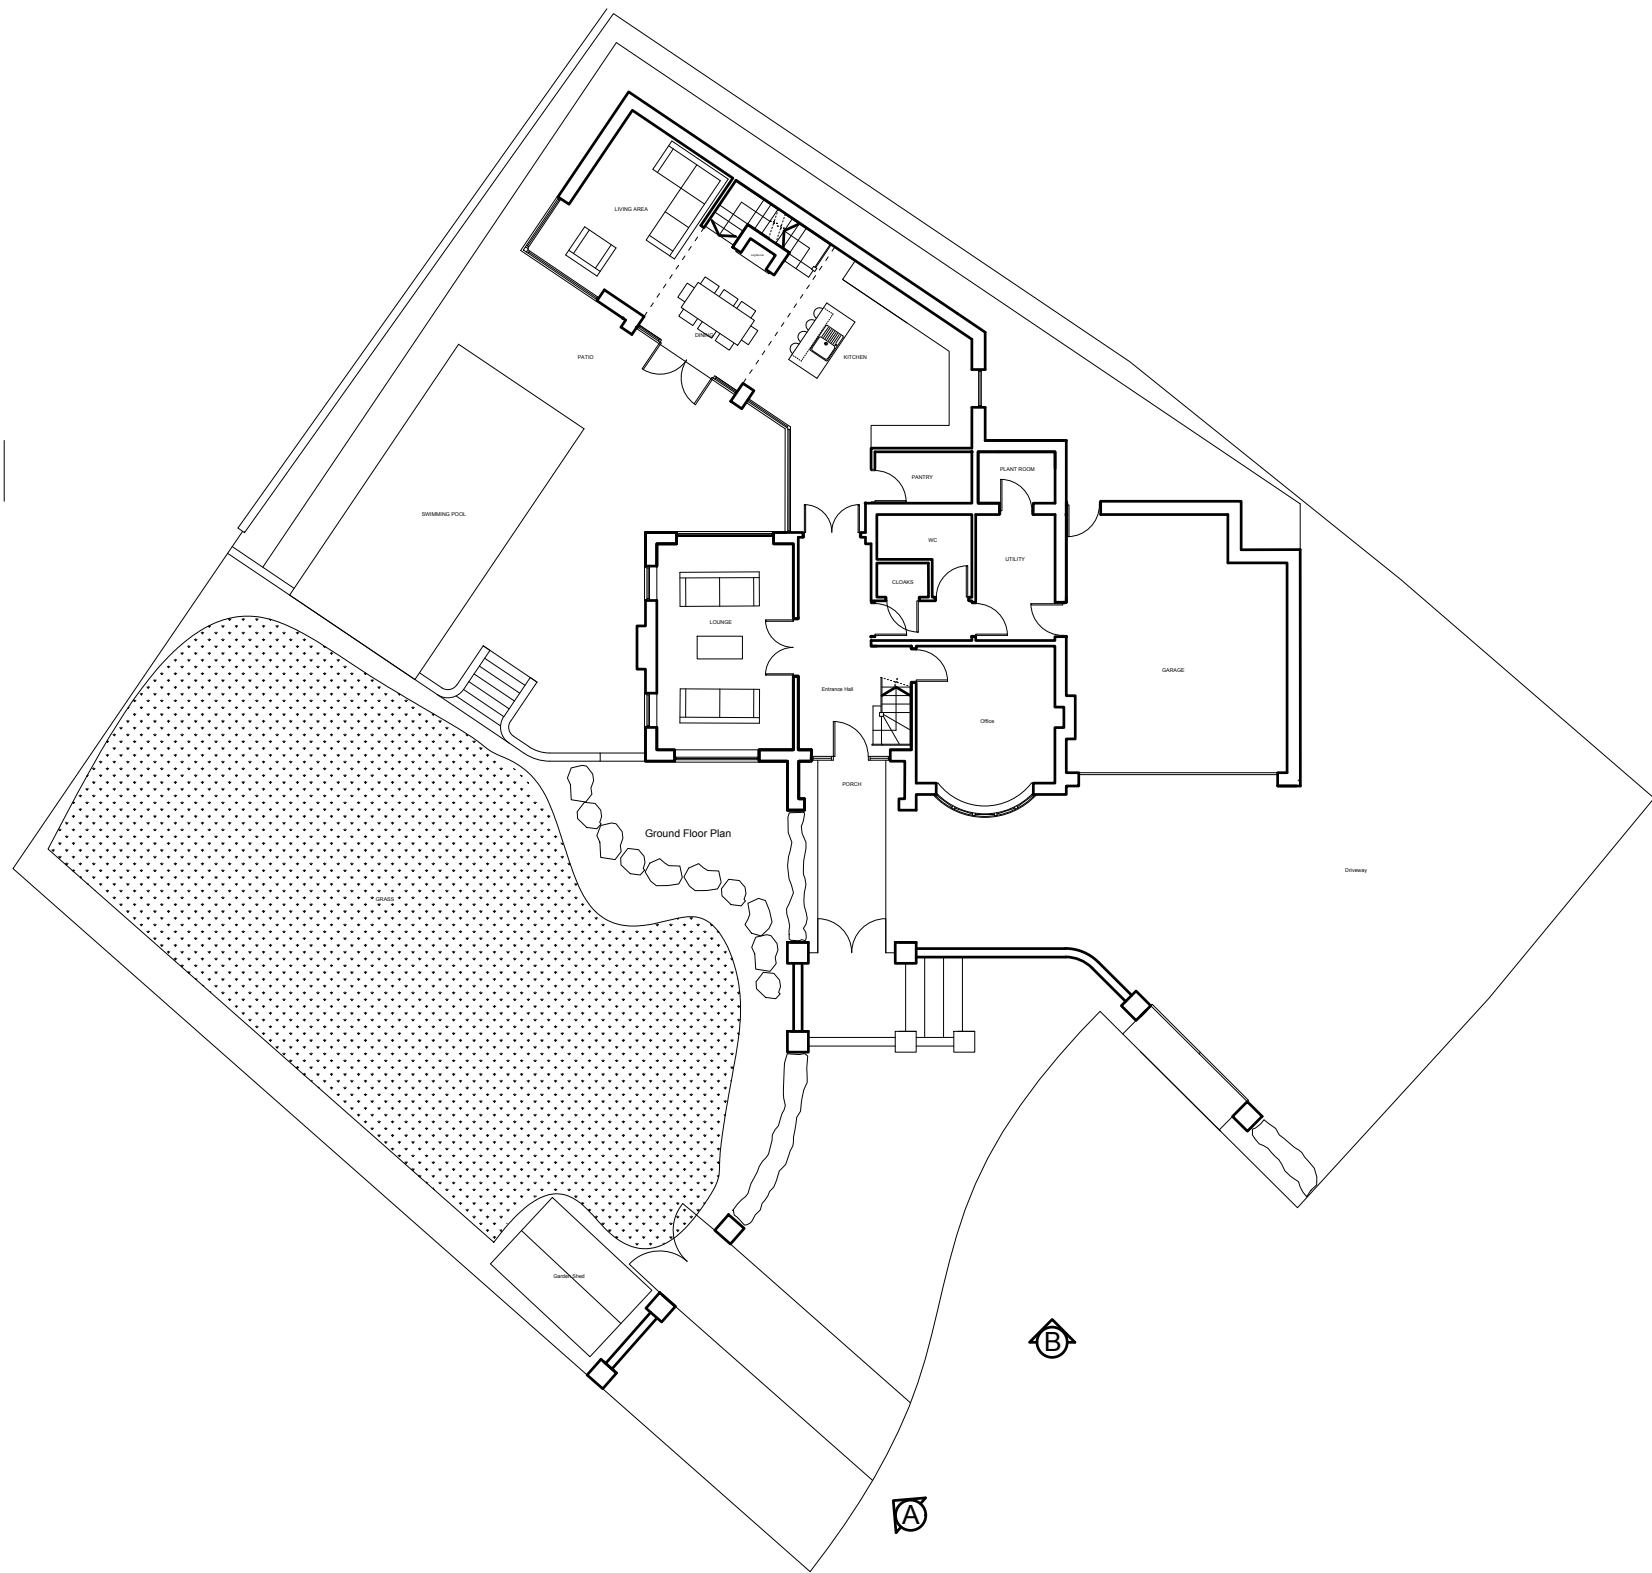

Elevation B

 

Elevation A

 

REV	DESCRIPTION	BY

GOSS ARC LTD
 5 BOUNDARY WAY, WIGHTWICK,
 WOLVERHAMPTON. WV6 8DL

T: 01902 539356

E: INFO@GOSSARC.CO.UK

PROJECT:
 Extensions and Alterations to 5 Boundary
 Way, Wightwick, Wolverhampton. WV6
 8DL

DRAWING TITLE:
 Proposed Site Plan and Gates

NO.	REV.	SCALE	PAPER
09	.	1:200	A3