


# EXISTING



E-01 Side Elevation (South)

1:100

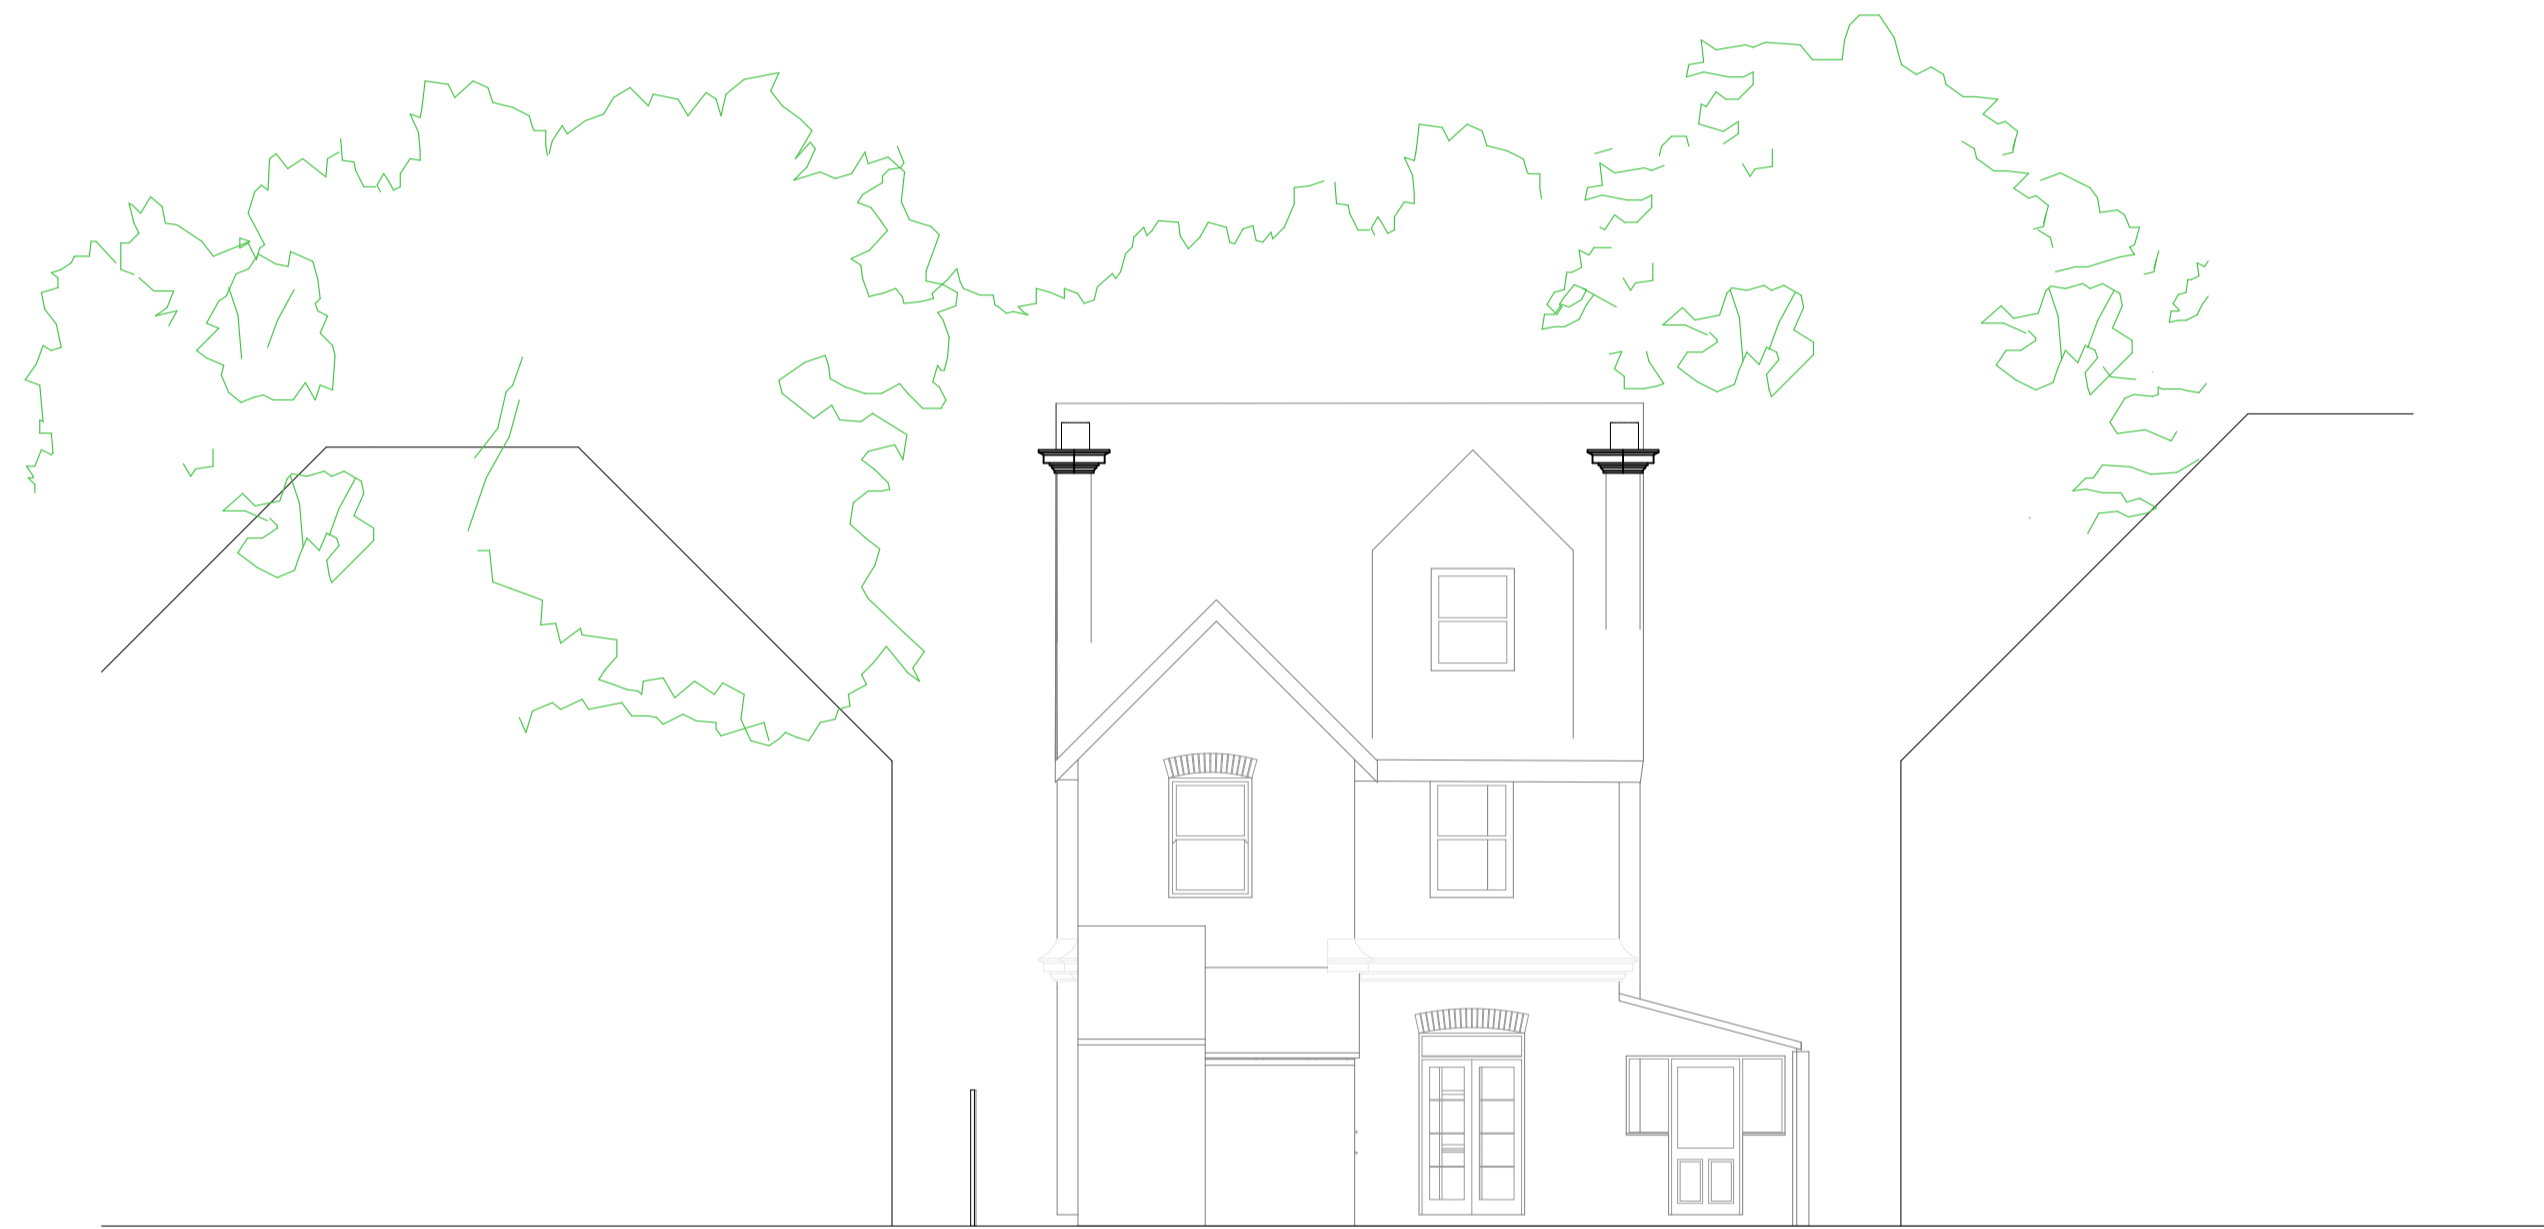

E-02 Rear Elevation (West)

1:100



E-03 Side Elevation (North)

1:100

1:100		REVISION DATE JAN 24		A	
2m 0 2m 4m 6m 8m		DRAWING		PROPOSED SINGLE STOREY REAR EXTENSIONS AND INTERNAL ALTERATIONS	
2-4 <sup>C</sup> ARCHITECTURAL TECHNOLOGY ARCHITECTURAL VISUALIZATION		PROJECT ADDRESS		EXISTING ELEVATIONS	
2-4c Jubilee House 3 The Drive Brentwood CM13 3FR Tel: +44 01277 725252 mail to: info@2-4c.co.uk http://www.2-4c.co.uk		JOB NO.		DWG. NO.	
65 HEADLEY CHASE WARLEY BRENTWOOD		23-641		07	
CLIENT		SCALE		REV. NO.	
Mr & Mrs TOWNSEND		1:100 @ A1		A	
IF THIS LINE MEASURES 100mm IT IS SCALED AS SHOWN		DATE		DRAWN BY / CHECKED BY	
Do not scale from this drawing. All dimensions & levels to be checked on site prior to commencement of any work. Check that this drawing is to the latest revision. All dimensions in millimetres unless otherwise stated.		JAN 24		SH SH	