


PROPOSED

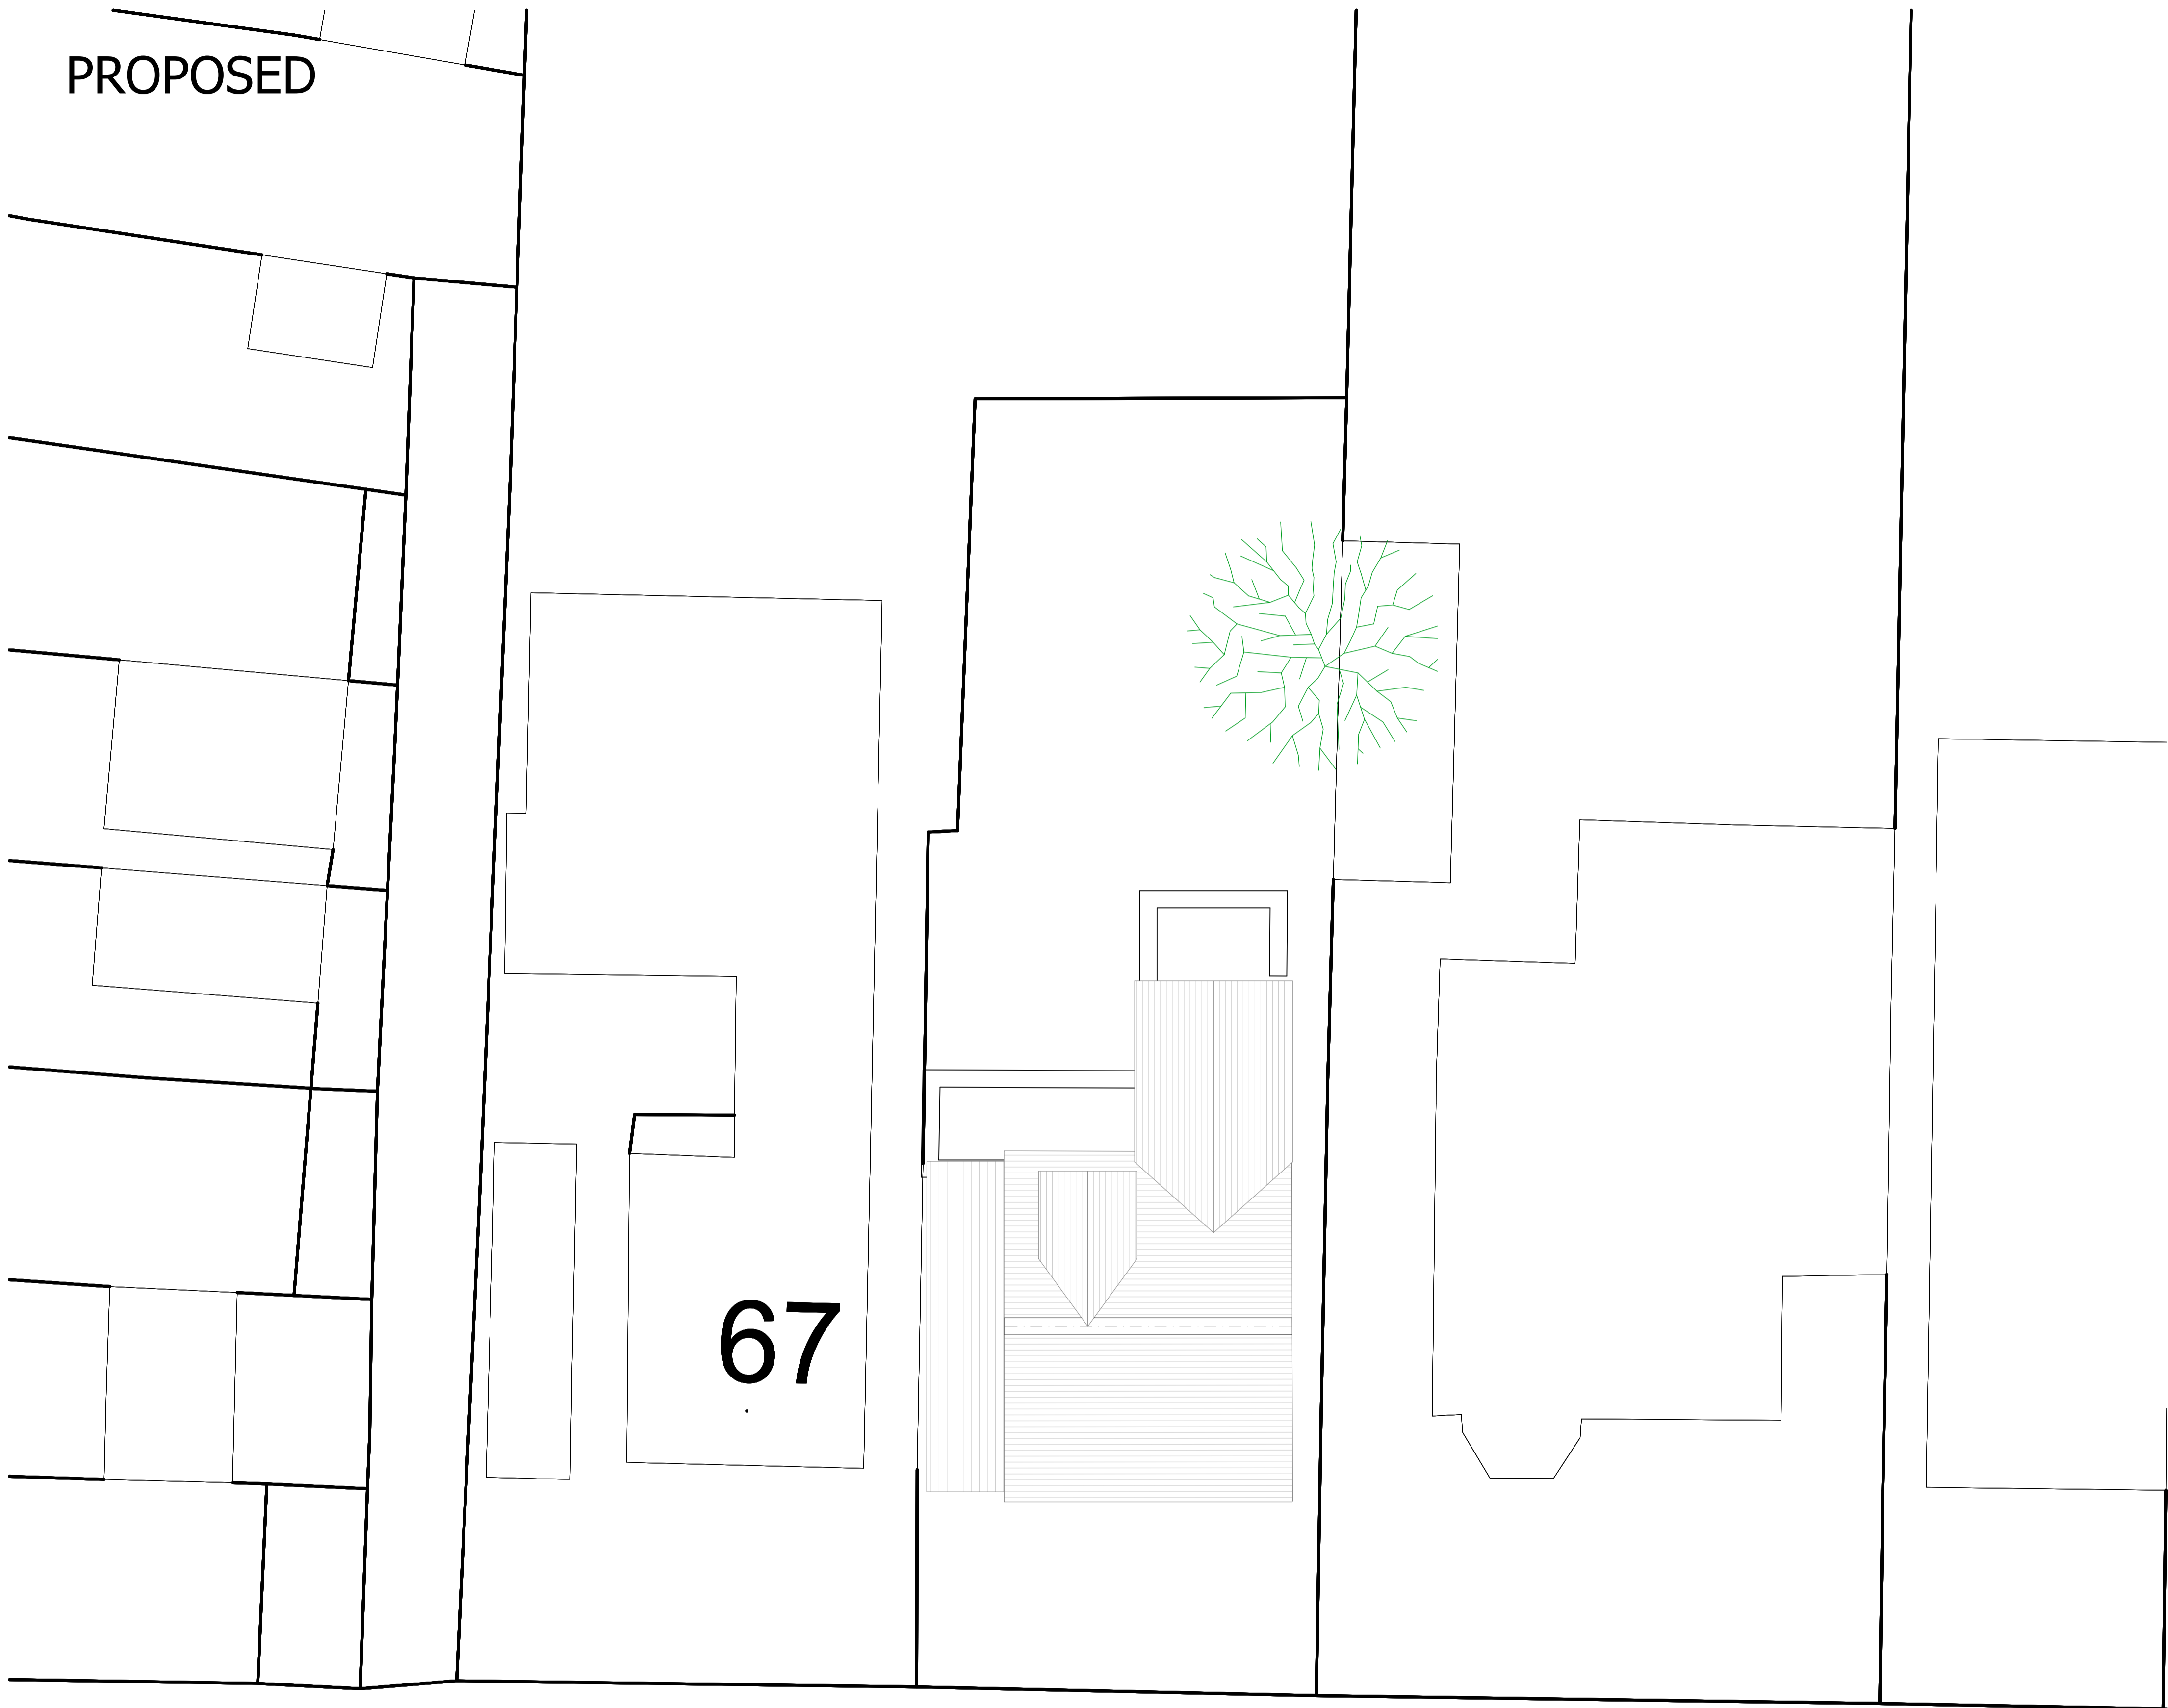





67

ROOF & LOCATION PLAN

1:100



ROOF & LOCATION PLAN 1:500

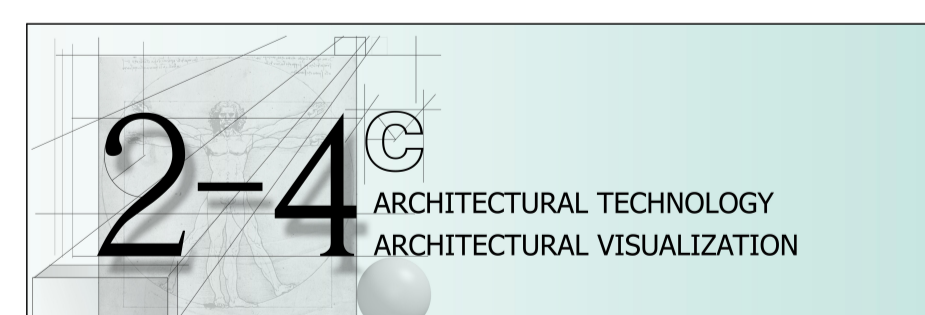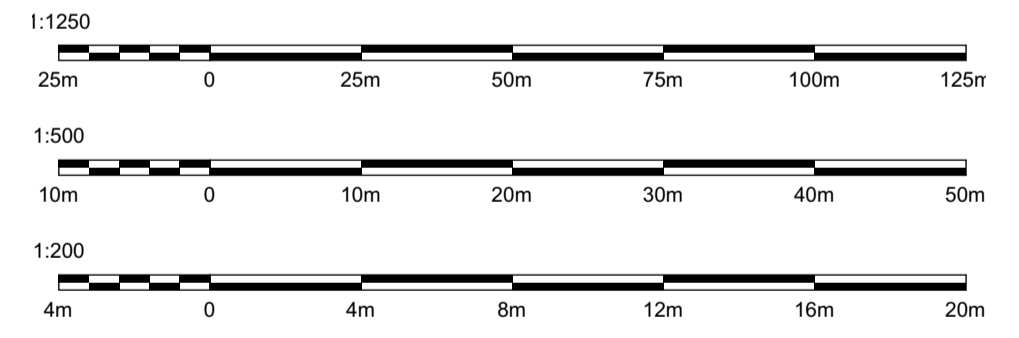 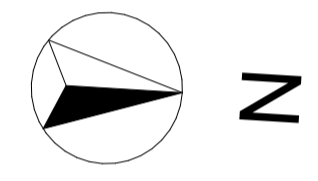

2-4c Jubilee House 3 The Drive Brentwood CM13 3FR  
 Tel: +44 01277 725252  
 mail to: info@2-4c.co.uk <http://www.2-4c.co.uk>

PROJECT ADDRESS  
**65 HEADLEY CHASE WARLEY BRENTWOOD**

CLIENT  
**Mr & Mrs TOWNSEND**

Do not scale from this drawing. All dimensions & levels to be checked on site prior to commencement of any work. Check that this drawing is to the latest revision. All dimensions in millimetres unless otherwise stated.

REVISION TO LOCAL AUTHORITY	DATE	JAN 24	A
-----------------------------	------	--------	---

DRAWING  
**PROPOSED SINGLE STOREY  
 REAR EXTENSIONS AND  
 INTERNAL ALTERATIONS**

**LOCATION & SITE PLAN**

JOB NO. 23-641	DWG. NO. 05
-------------------	----------------

SCALE 1:200 @ A1	REV. NO. A
---------------------	---------------

DATE JAN 24	DRAWN BY / CHECKED BY SH / SH
----------------	----------------------------------