



3 3D View 1




4 3D View 2

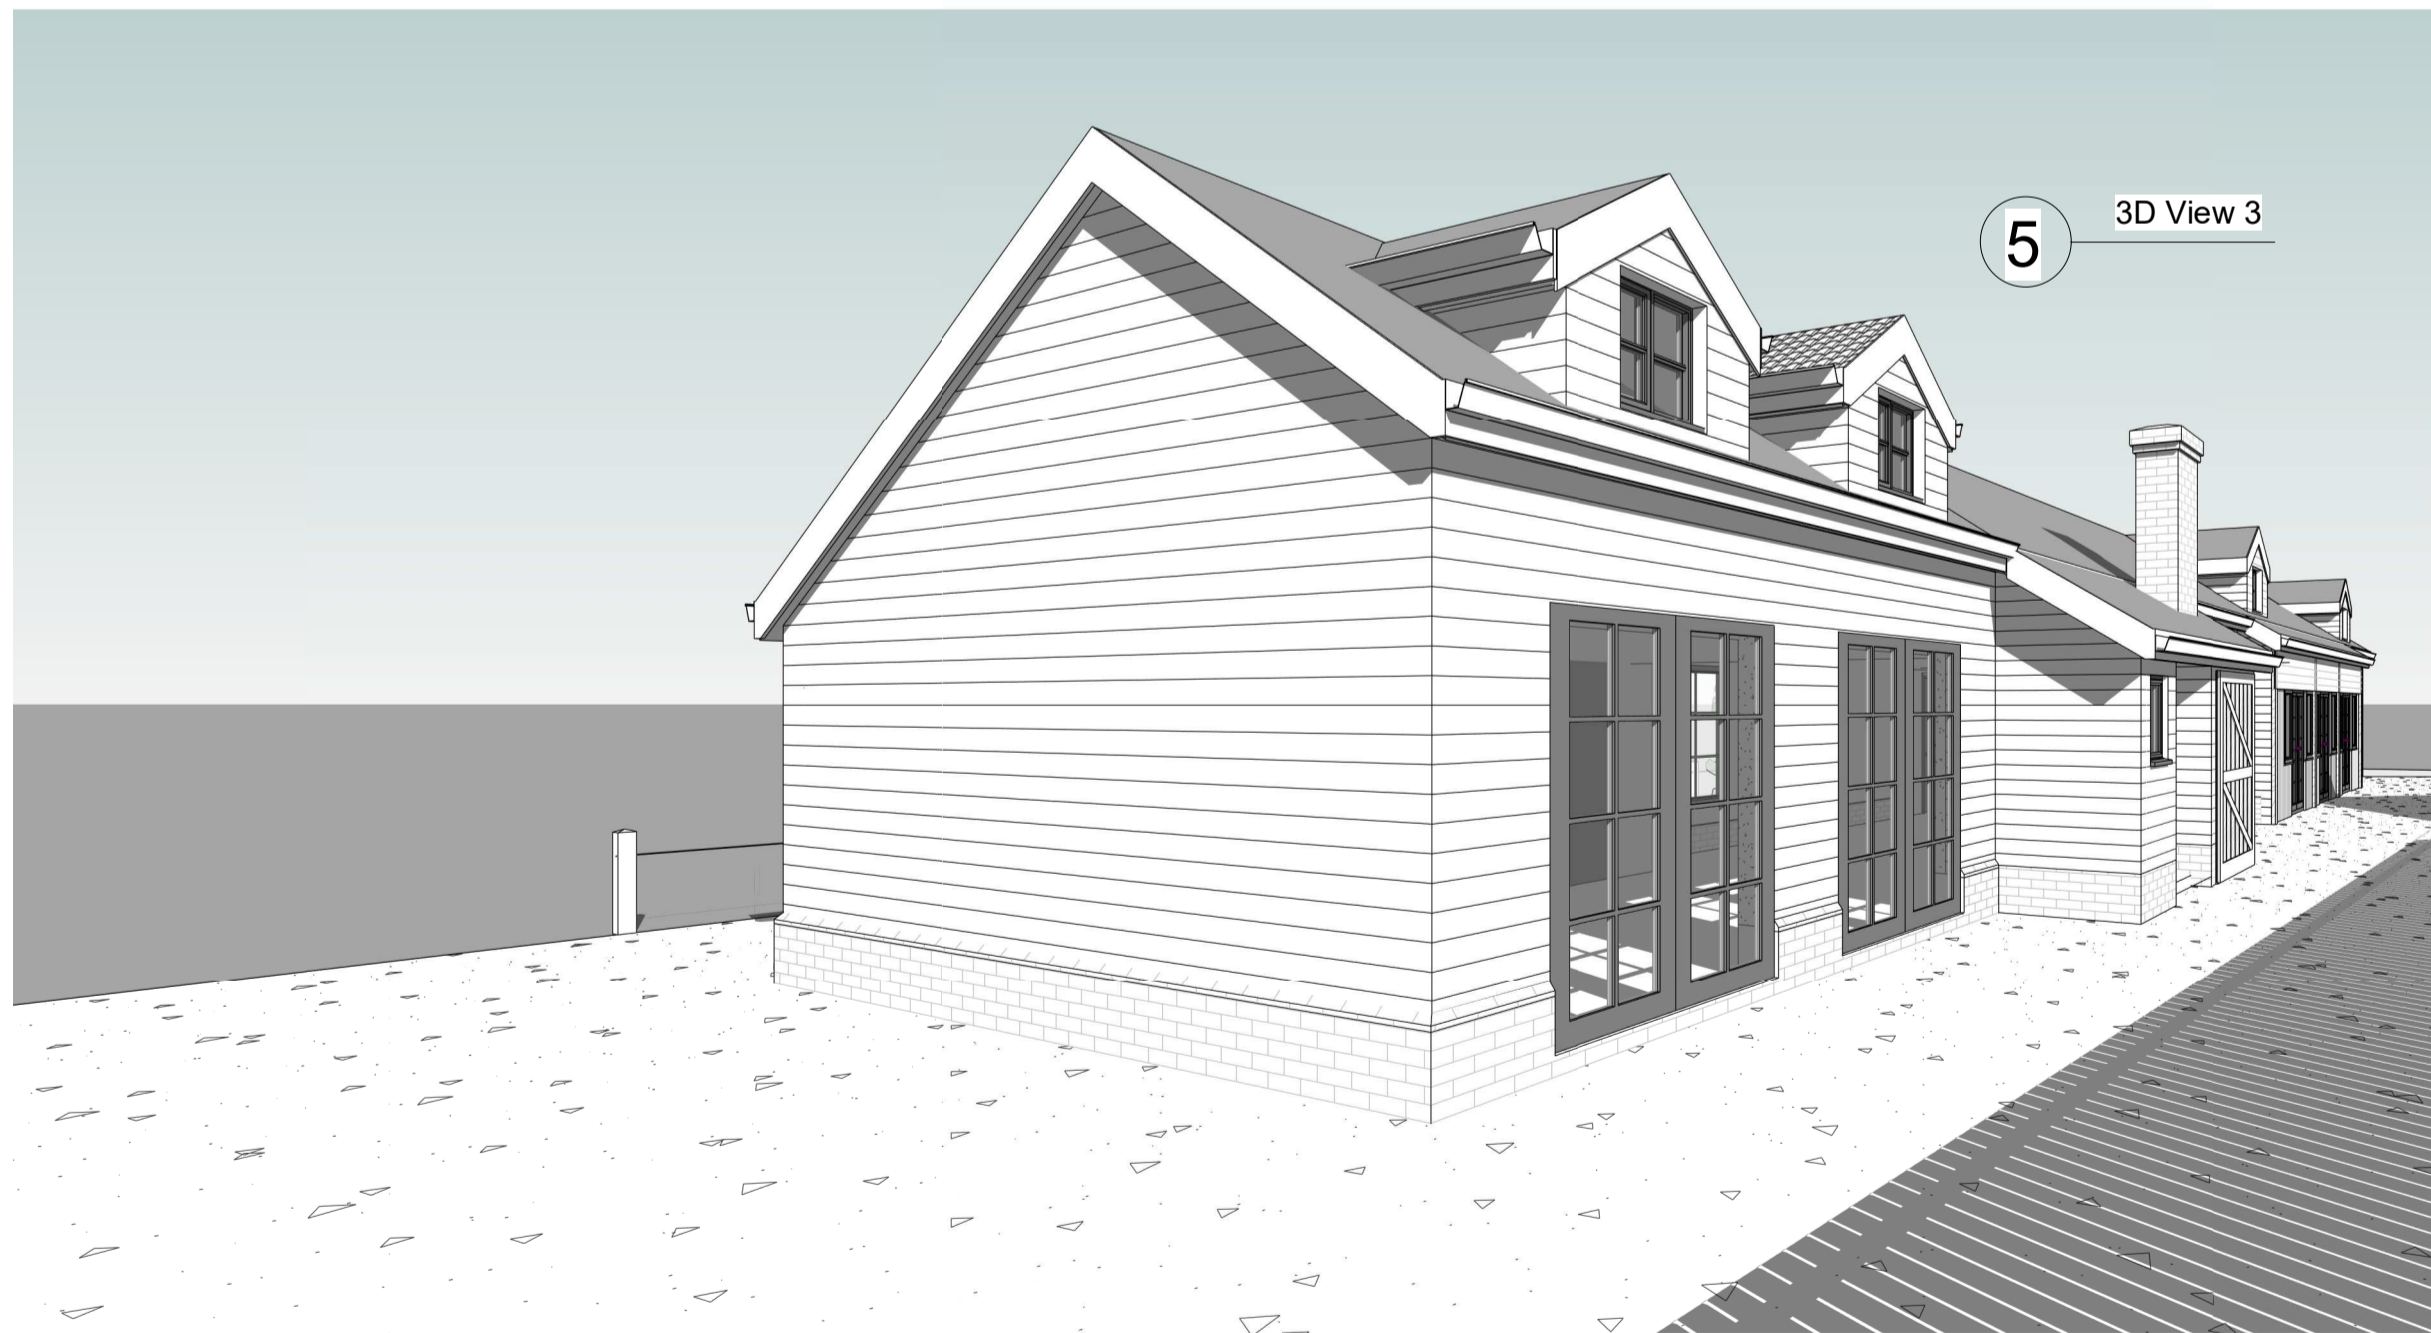

5 3D View 3

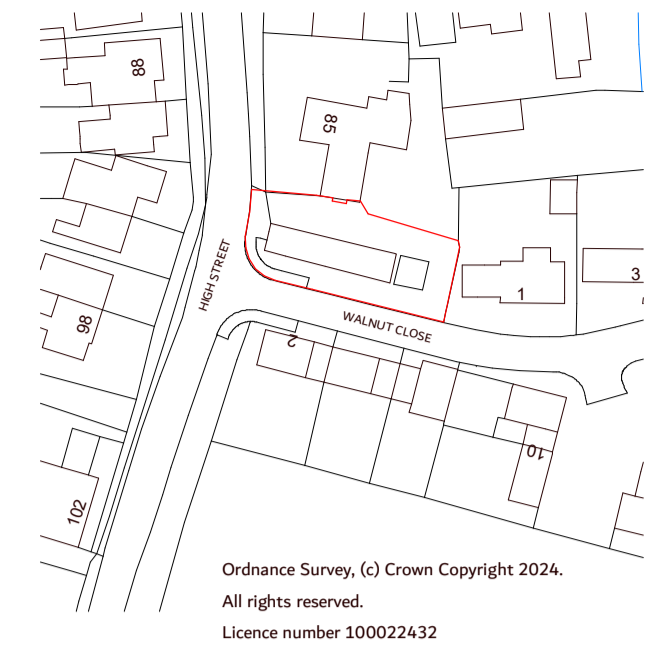

1 Site Location Plan
1 : 1250

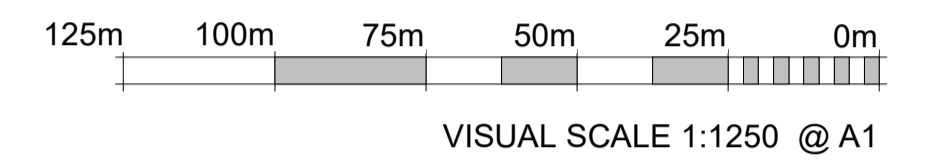


VISUAL SCALE 1:1250 @ A1

2 Site
1 : 200



VISUAL SCALE 1:200 @ A1

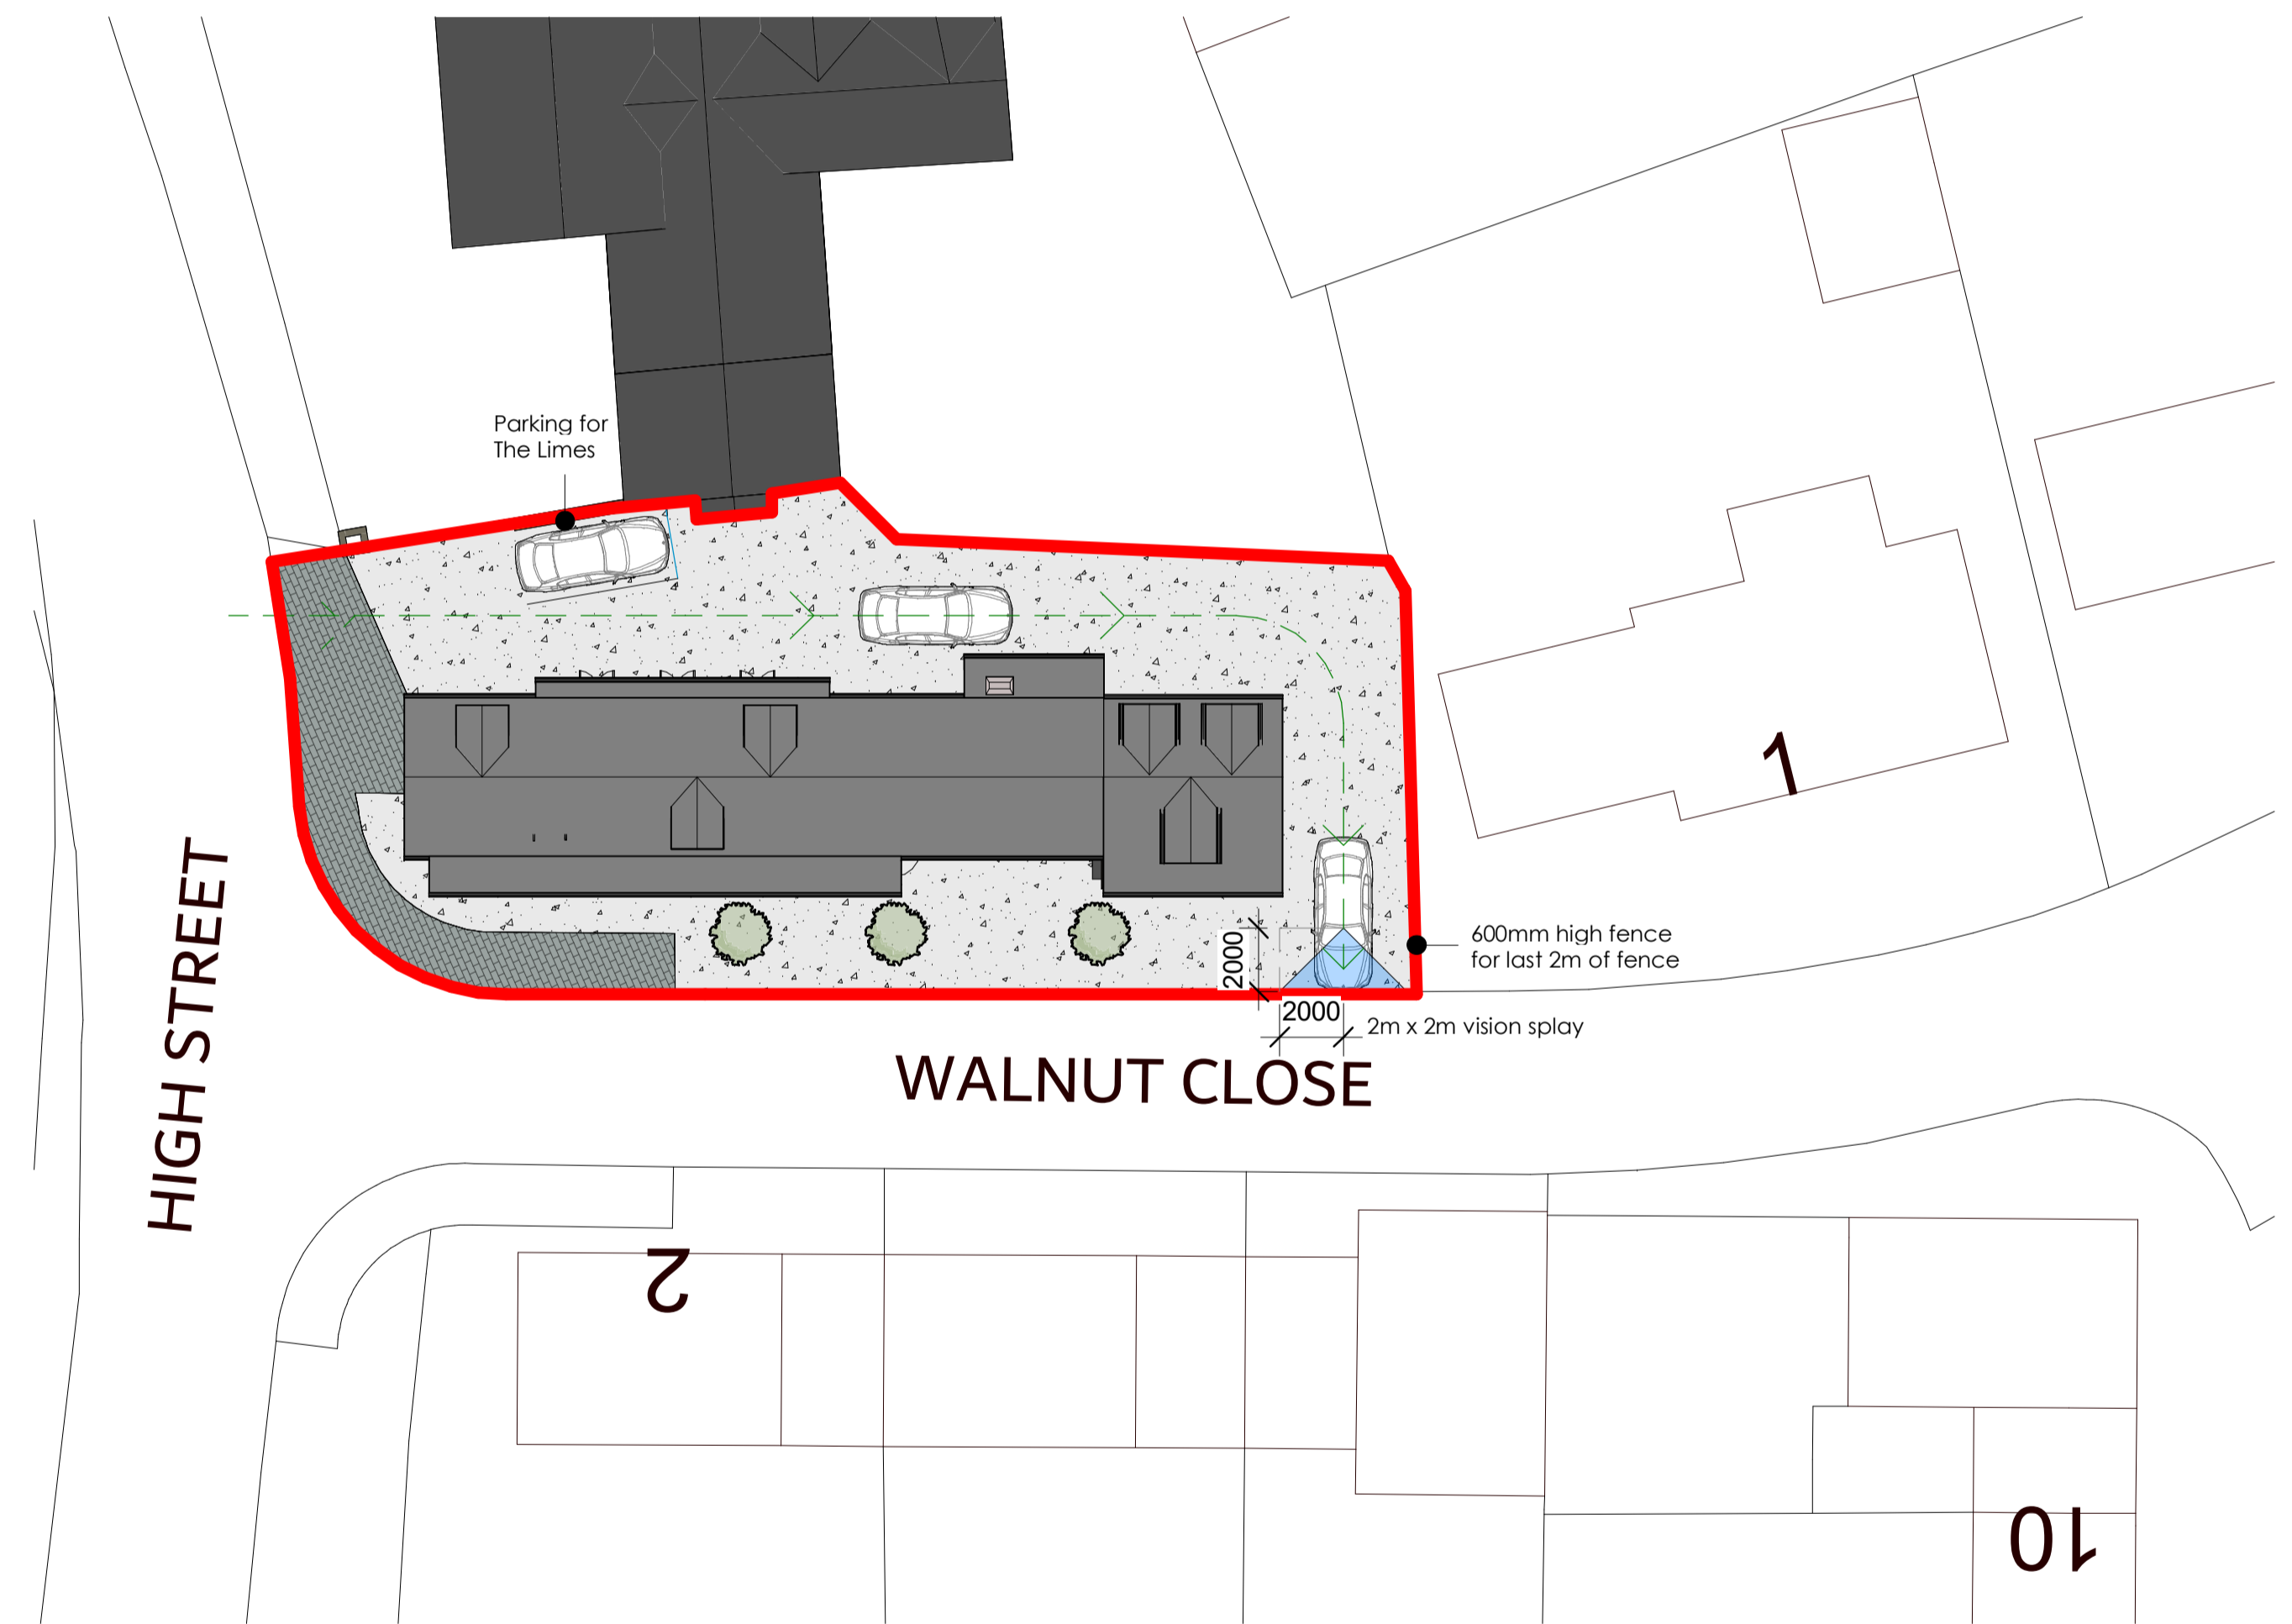

Issued For:

DRAFT

Drawing Address:

Ark Colour Design - The Old
Piano Workshop - 87 High Street
Landbeach CB25 9FR


Drawing No:

AHP ACD 02 Proposed Site Plans

Rev: 01

Scale: As indicated

North

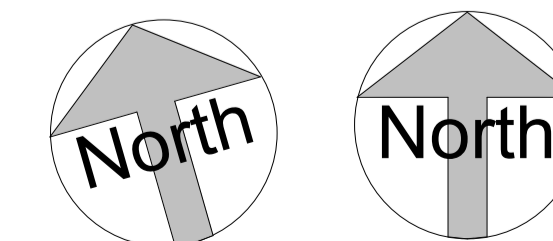

architectural house plans

Leigh Graves
tel 07843 099418
leigh@architecturalhouseplans.co.uk

www.architecturalhouseplans.co.uk

AUTODESK

Cheekatrade