



3 3D View 1

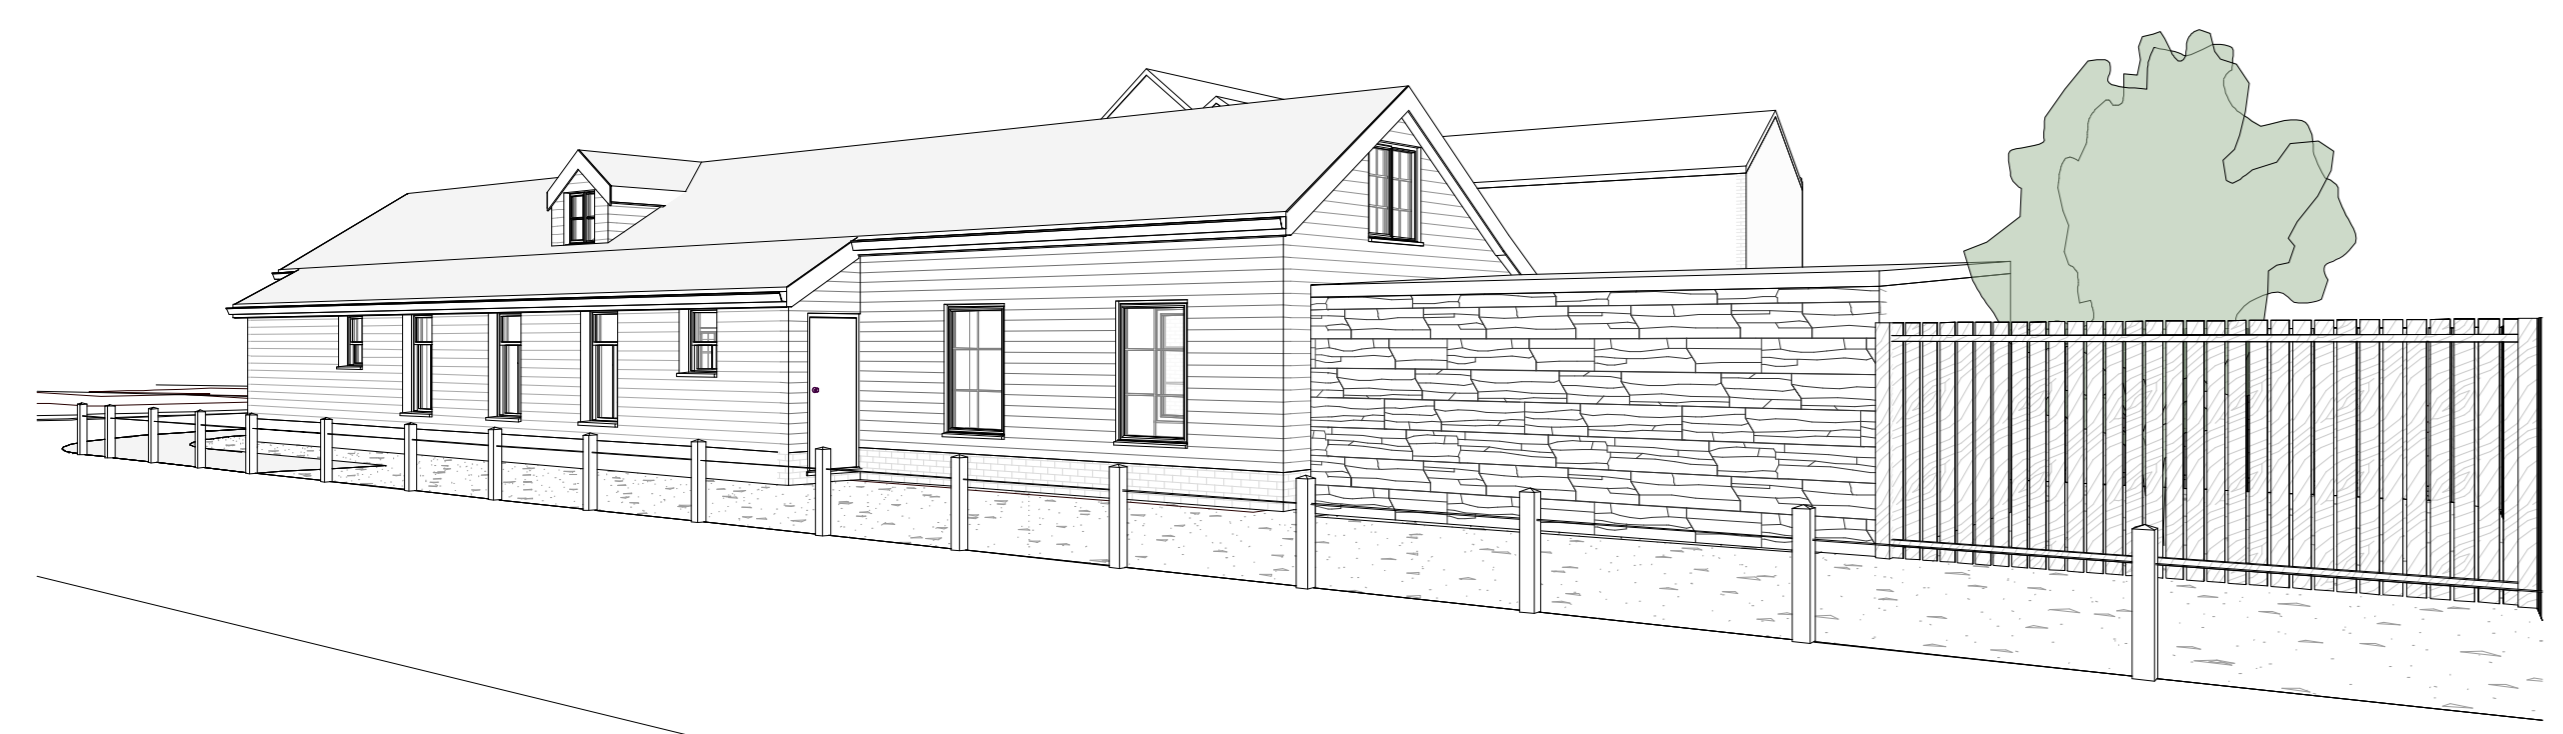


4 3D View 2

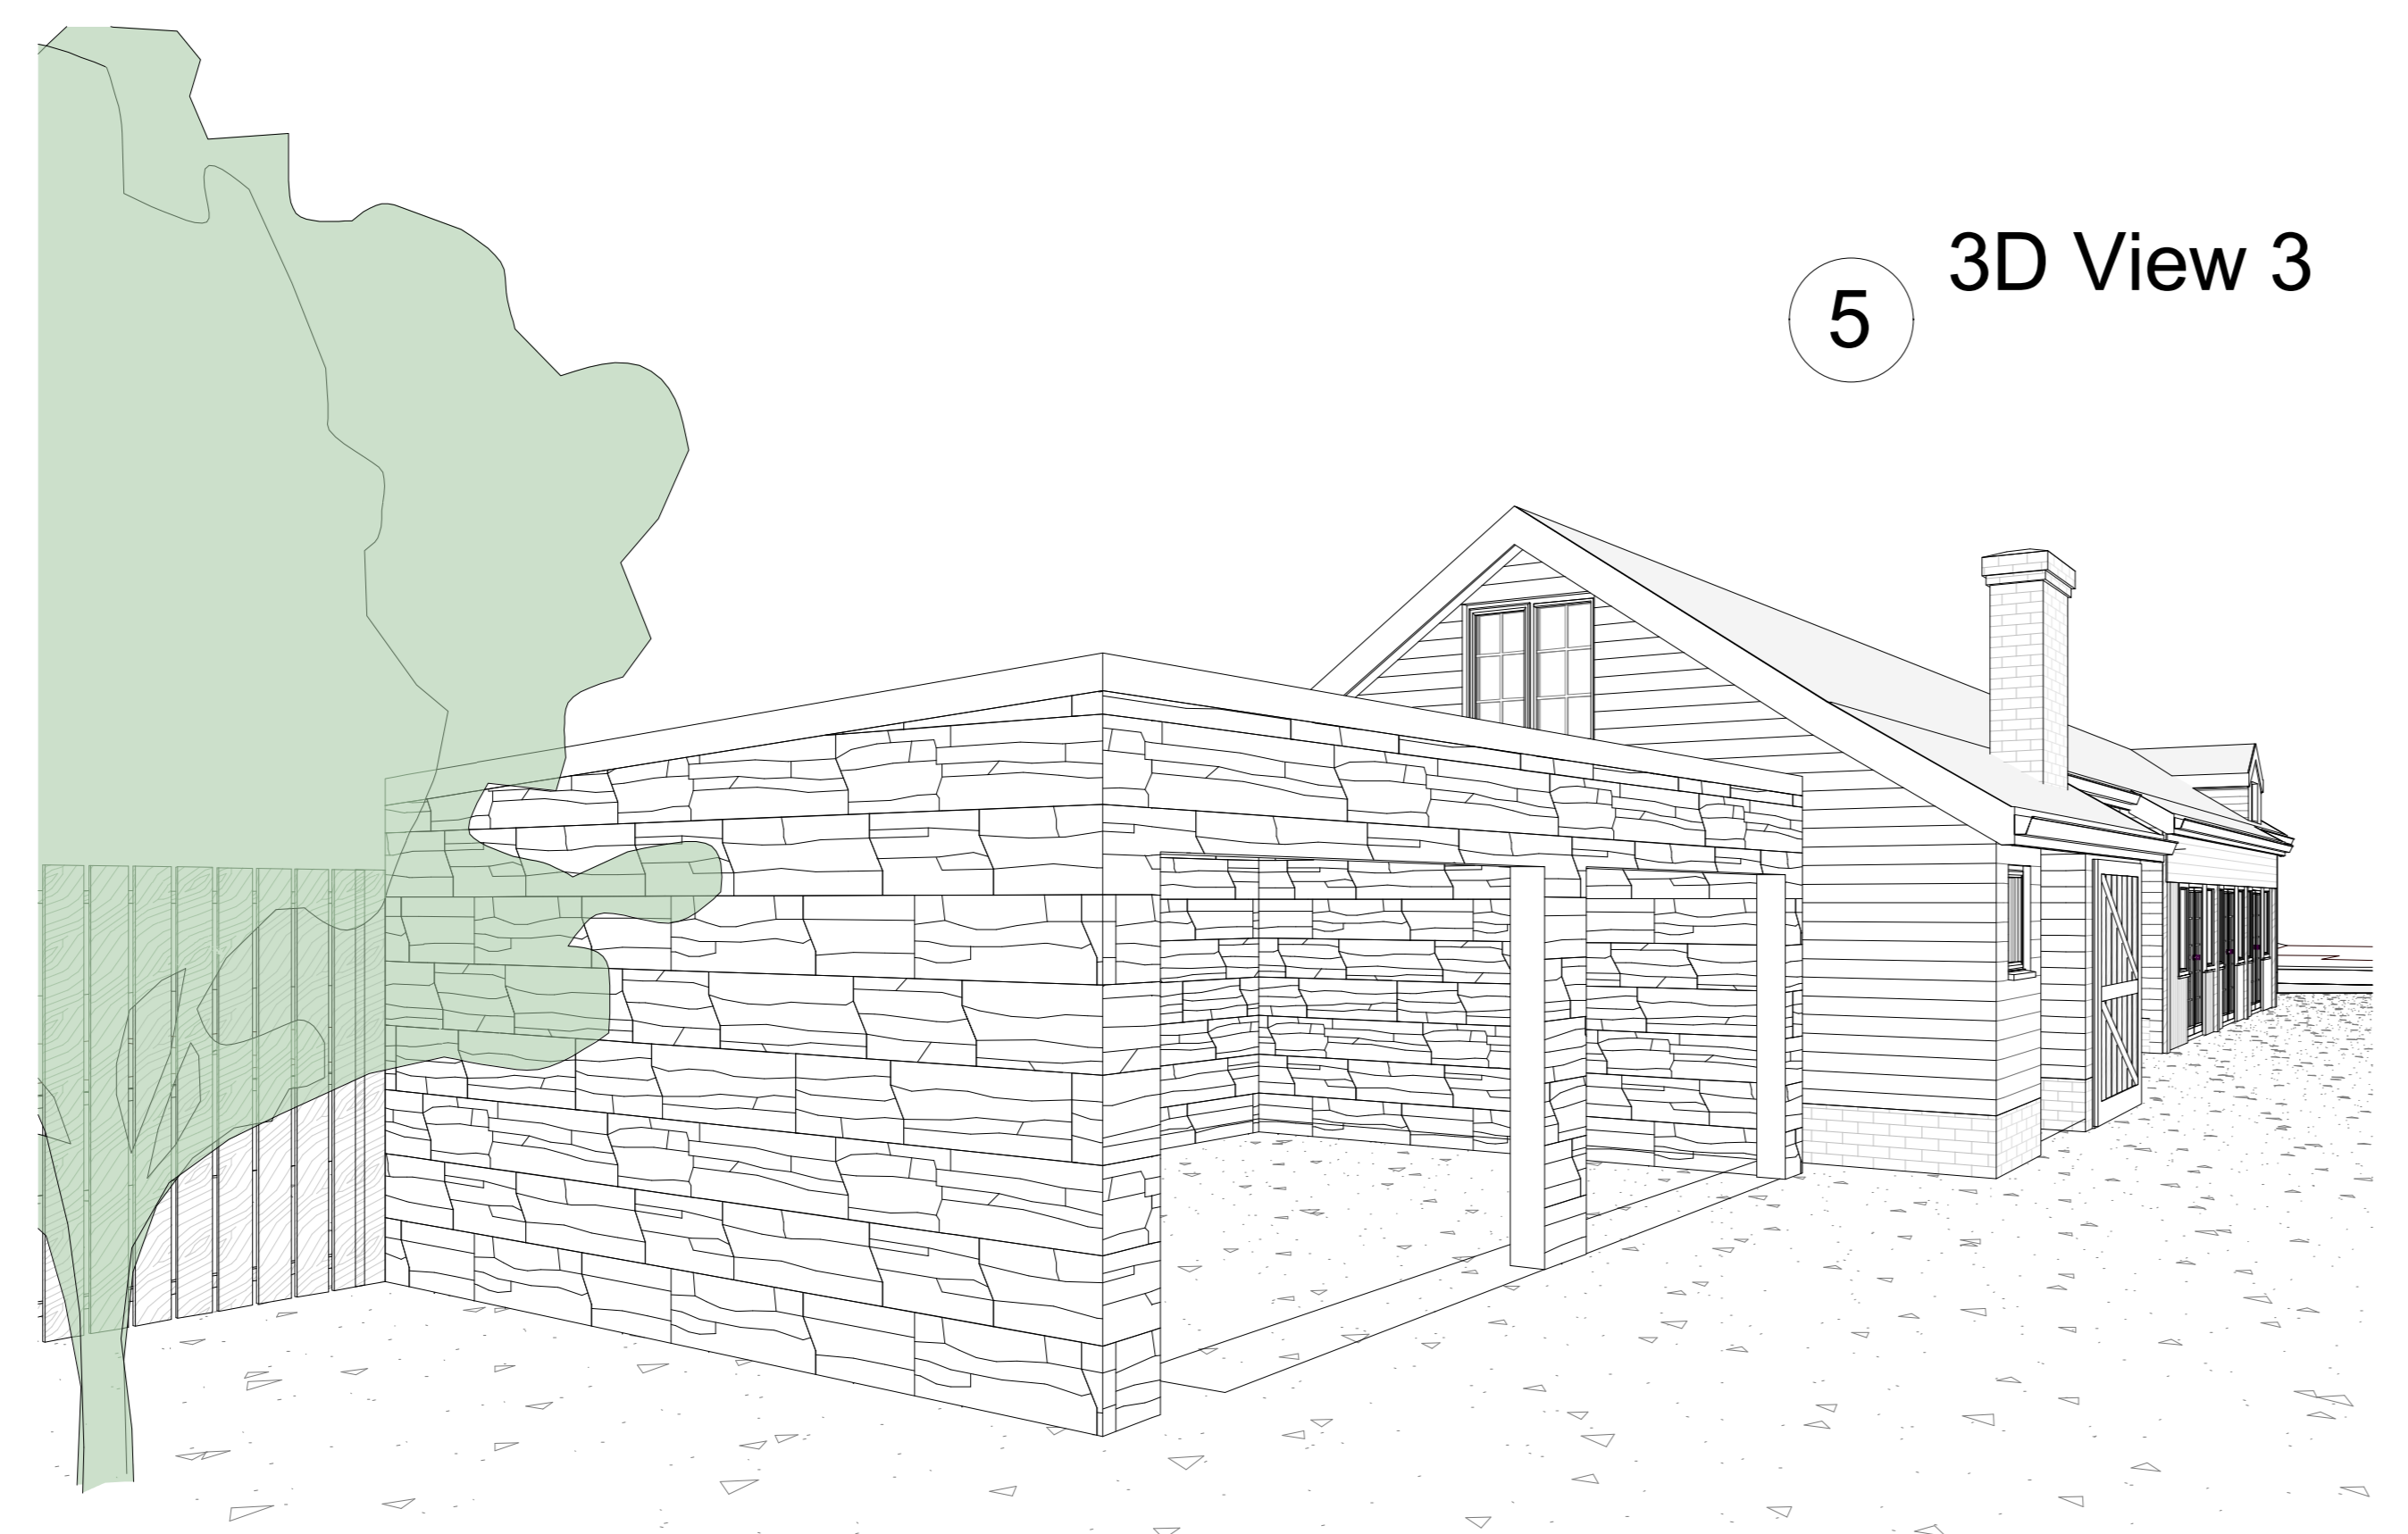

5 3D View 3


2 Site
1 : 200

VISUAL SCALE 1:200 @ A1

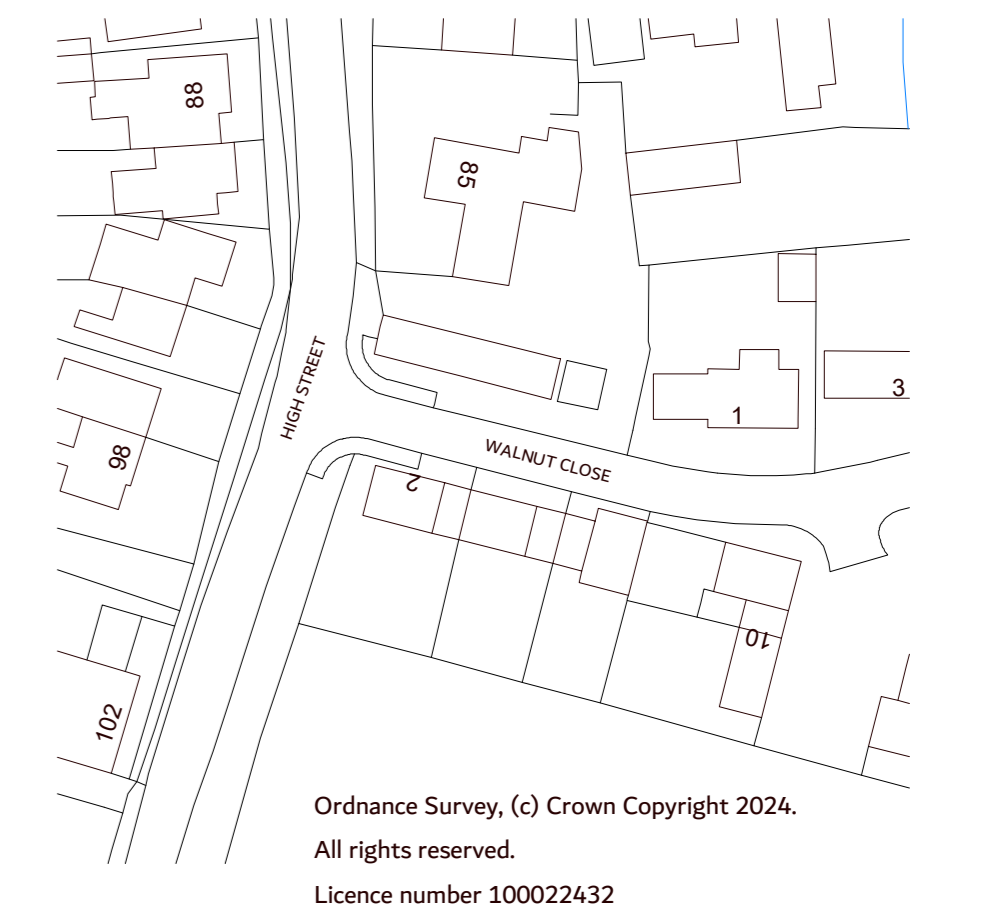

1 Site Location Plan
1 : 1250

VISUAL SCALE 1:1250 @ A1

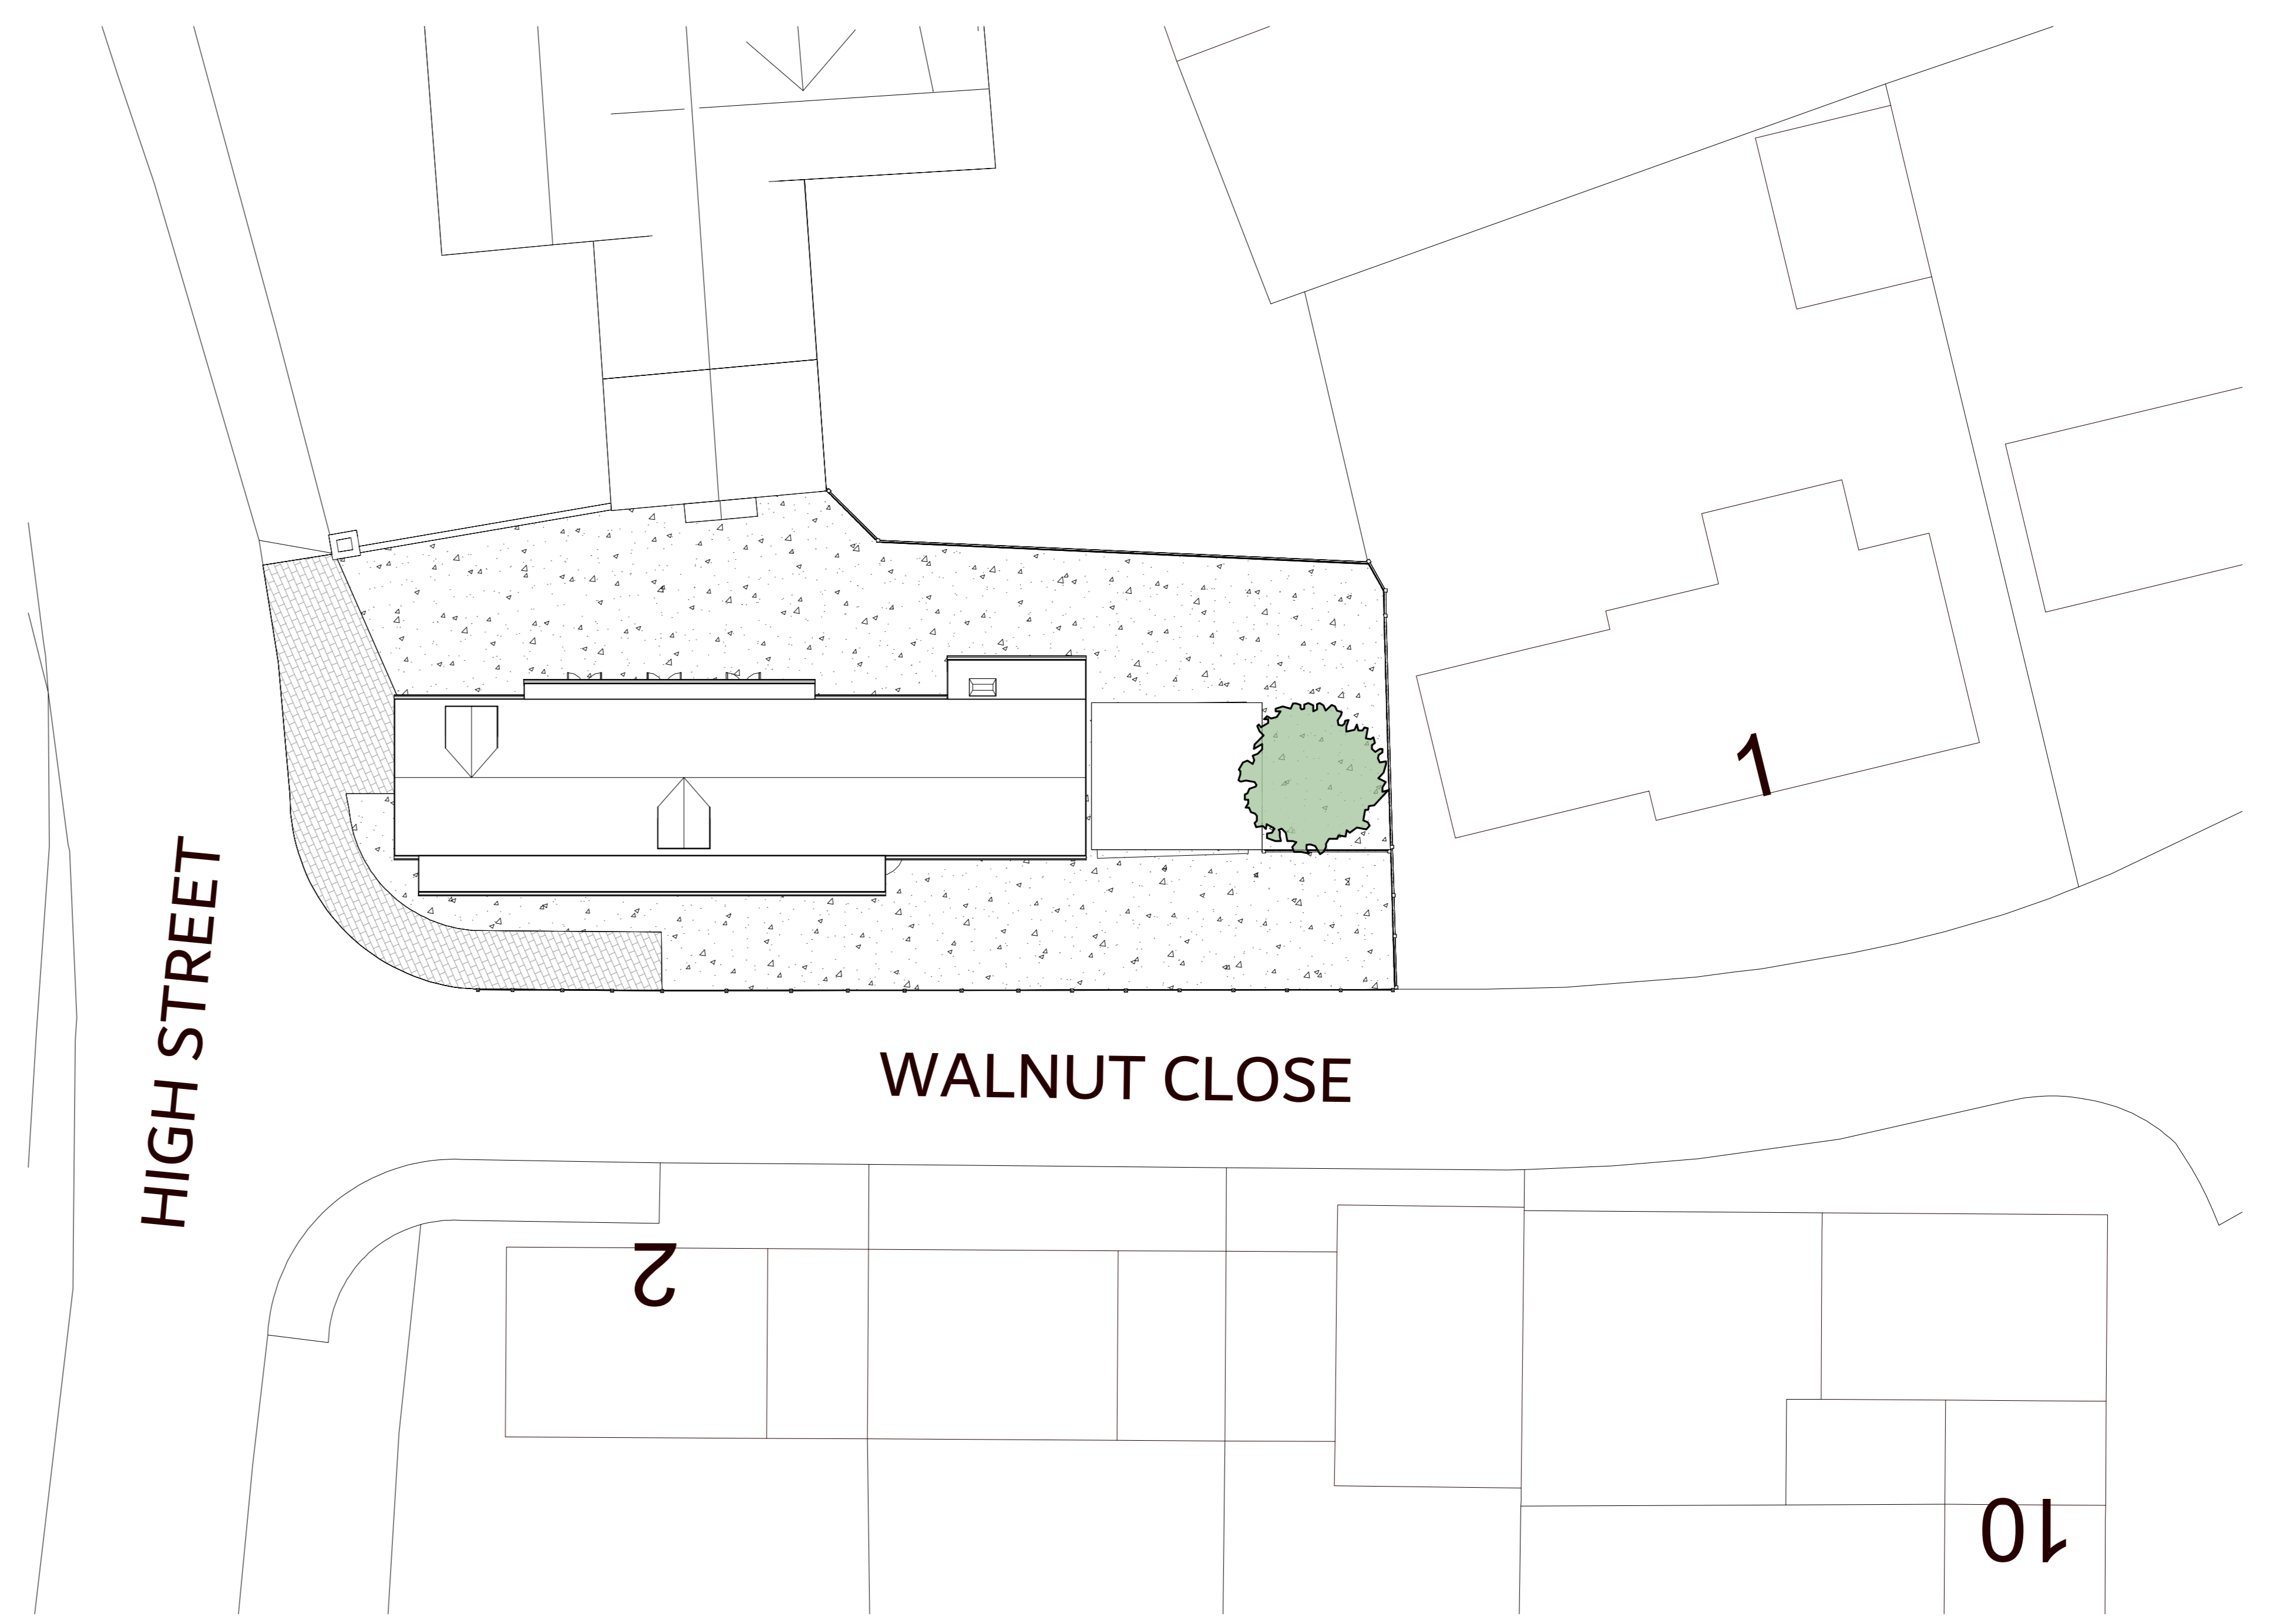

Issued For:
DRAFT

Drawing Address:
Ark Colour Design - The Old
Piano Workshop - 87 High Street
Landbeach CB25 9FR

Drawing No:
AHP ACD 00 Site Plans

Rev: _____

Scale: As indicated

North

Leigh Graves
tel 07843 099418
leigh@architecturalhouseplans.co.uk

www.architecturalhouseplans.co.uk